

PORTAS			
CÓD.	QUANT.	LARG.	ALT.
Térreo			
A01	1	1,00	2,10
P01	1	2,00	1,00
P02	1	1,90	1,00
P03	12	0,70	2,10
TOTAL GERAL: 15	15		

JANELAS				
CÓD.	QUANT.	LARG.	ALT.	PEIT.
Térreo				
J01	1	0,40	0,40	1,60
J02	3	0,80	0,50	1,70
J03	3	1,54	1,04	1,10
J04	3	1,50	0,50	1,70
TOTAL GERAL: 10				

QUADRO GERAL DE ÁREAS INTERNAS	
NOME	ÁREA
Térreo	
BAR	20 m²
BWC	3 m²
BWC FUNC.	3 m²
CHURRASQUEIRA	5 m²
COZINHA	30 m²
DEPÓSITO	11 m²
HALL BANHEIROS	6 m²
HALL SERVIÇOS	10 m²
QUARTO	13 m²
SALA/COZINHA	13 m²
VARANDA	31 m²
WC FEM.	3 m²
WC MASC.	3 m²
TOTAL GERAL: 13	151 m²

PREFEITURA MUNICIPAL DE SÃO JOÃO DO PIAUÍ

JENIPAPO LOUNGE

PLANTA BAIXA, PLANTA DE LAYOUT, PLANTA DE COBERTURA

Número do projeto 0001


Data FEV - 2025

Autora: KENYA SOARES DA COSTA

CAU Nº: A 145499-4

01/02

Escala 1 : 75

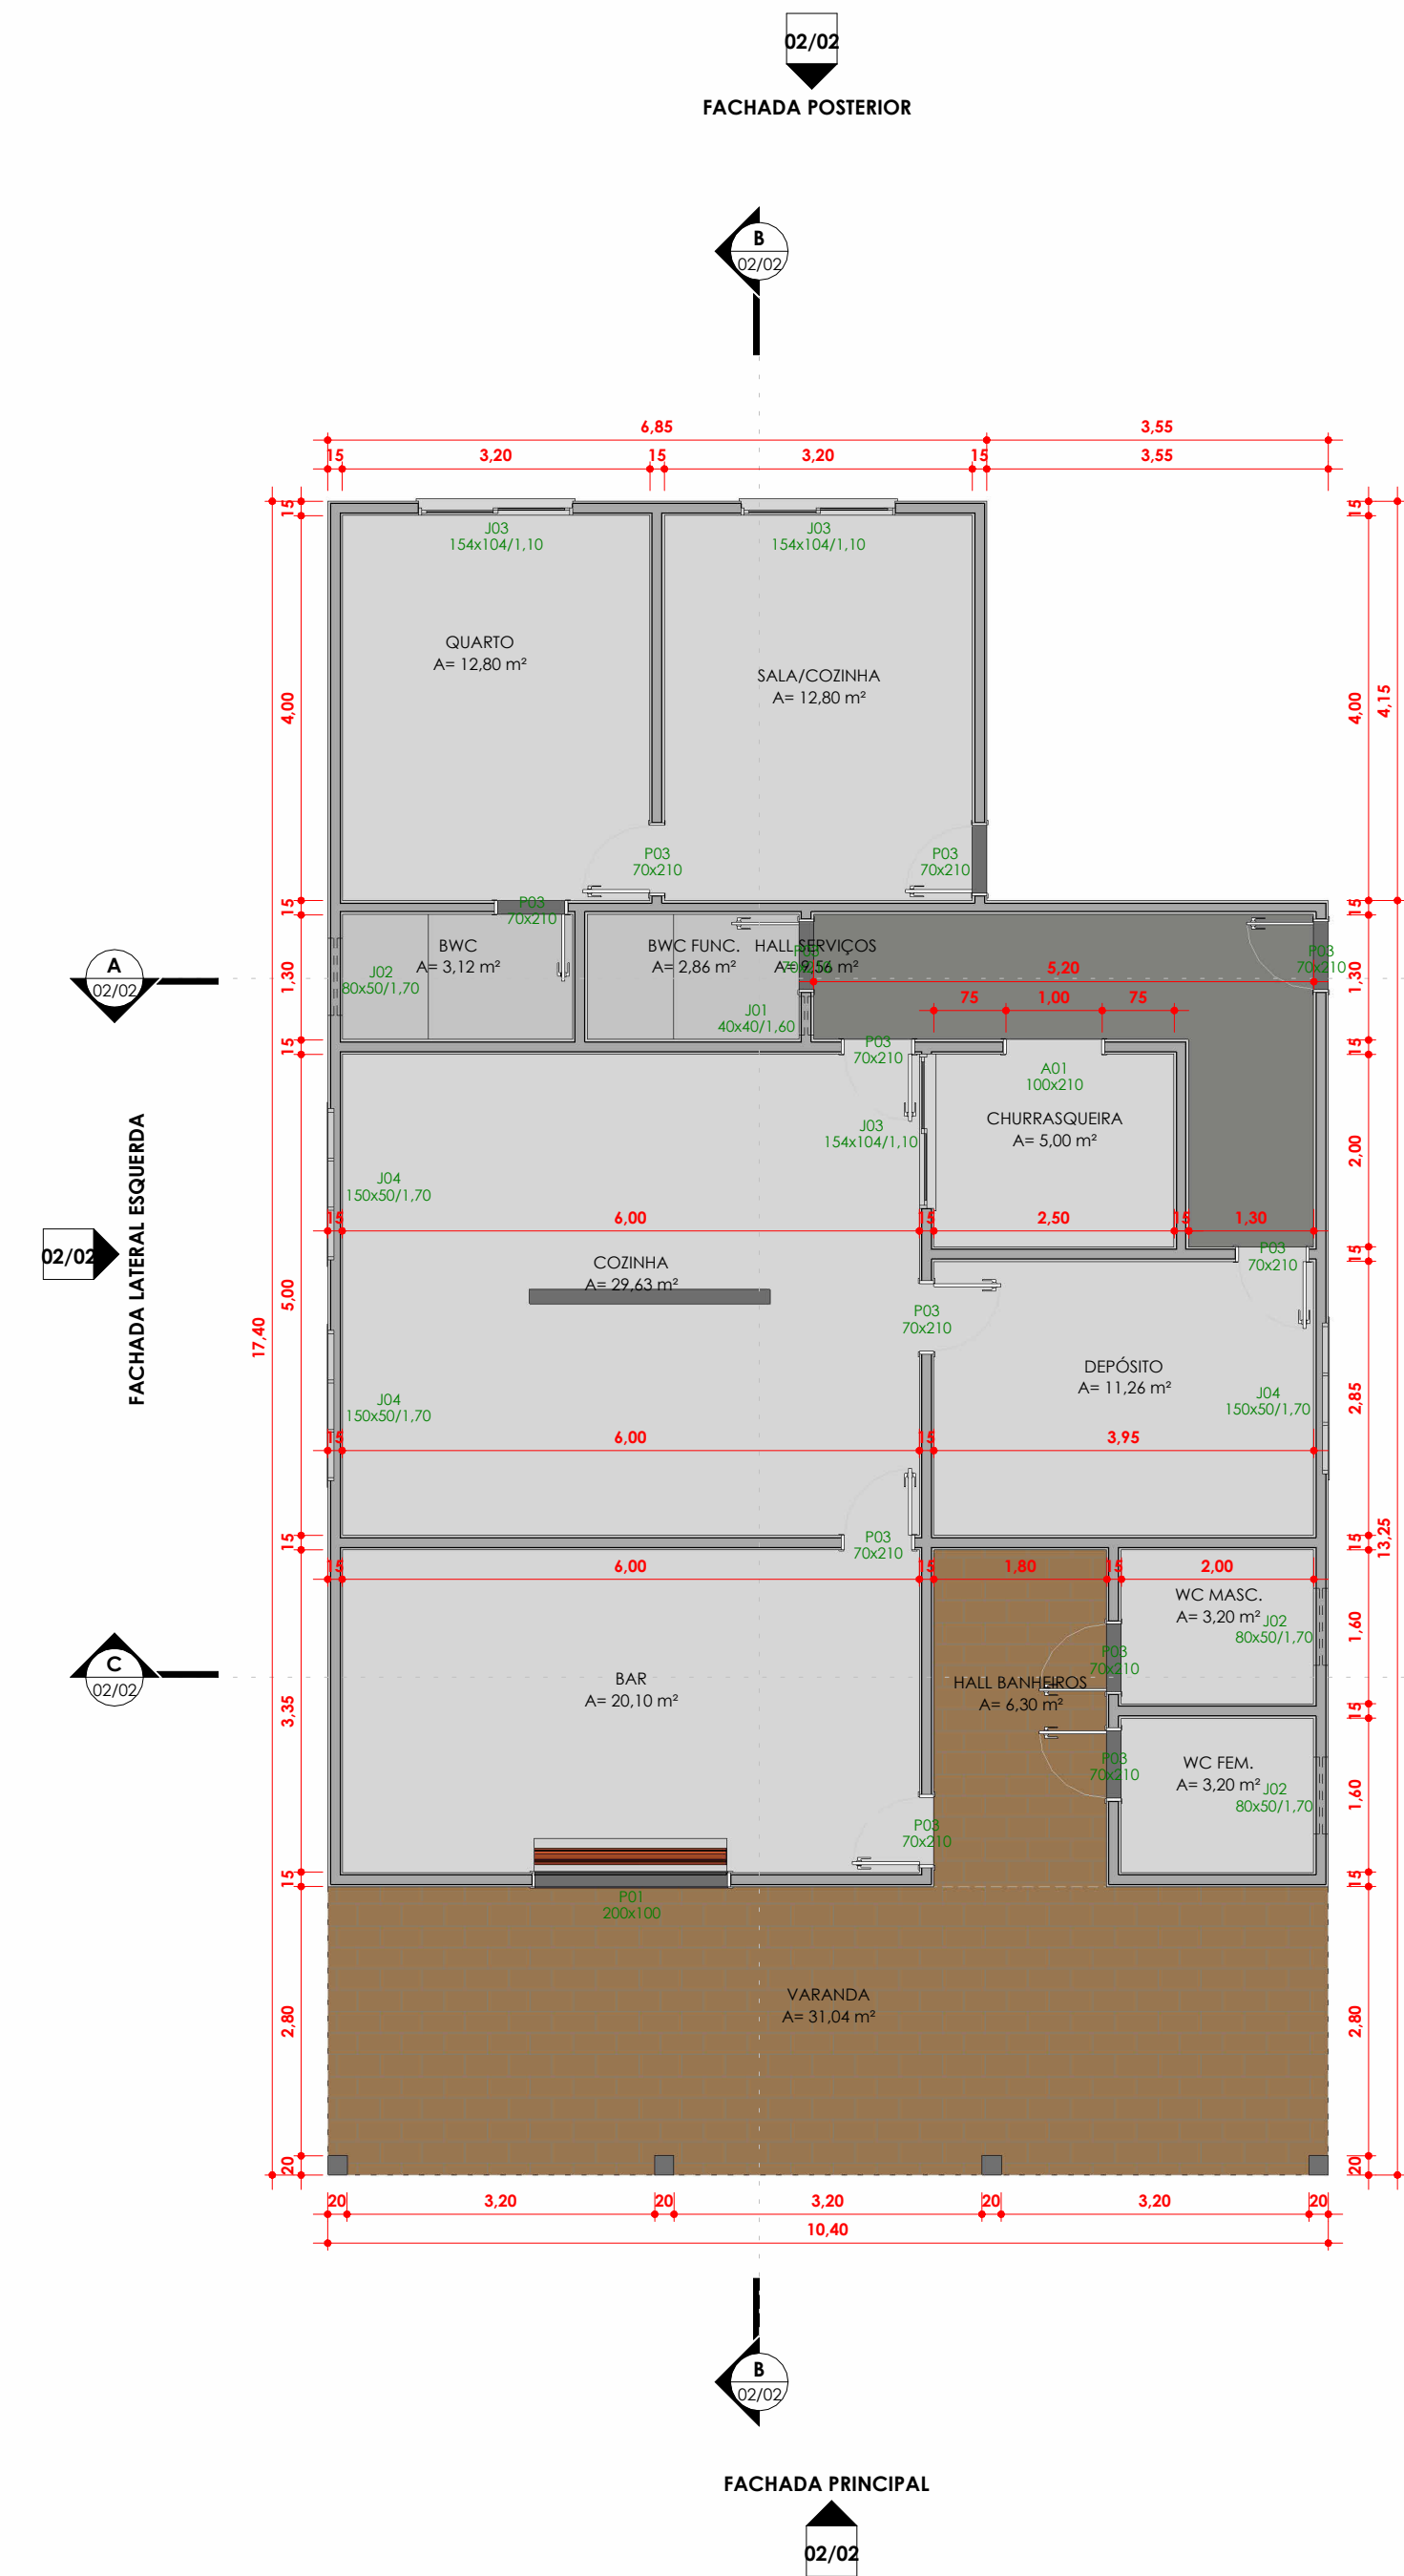


PLANTA BAIXA

ESCALA 1:75




PLANTA DE LAYOUT

ESCALA 1:75

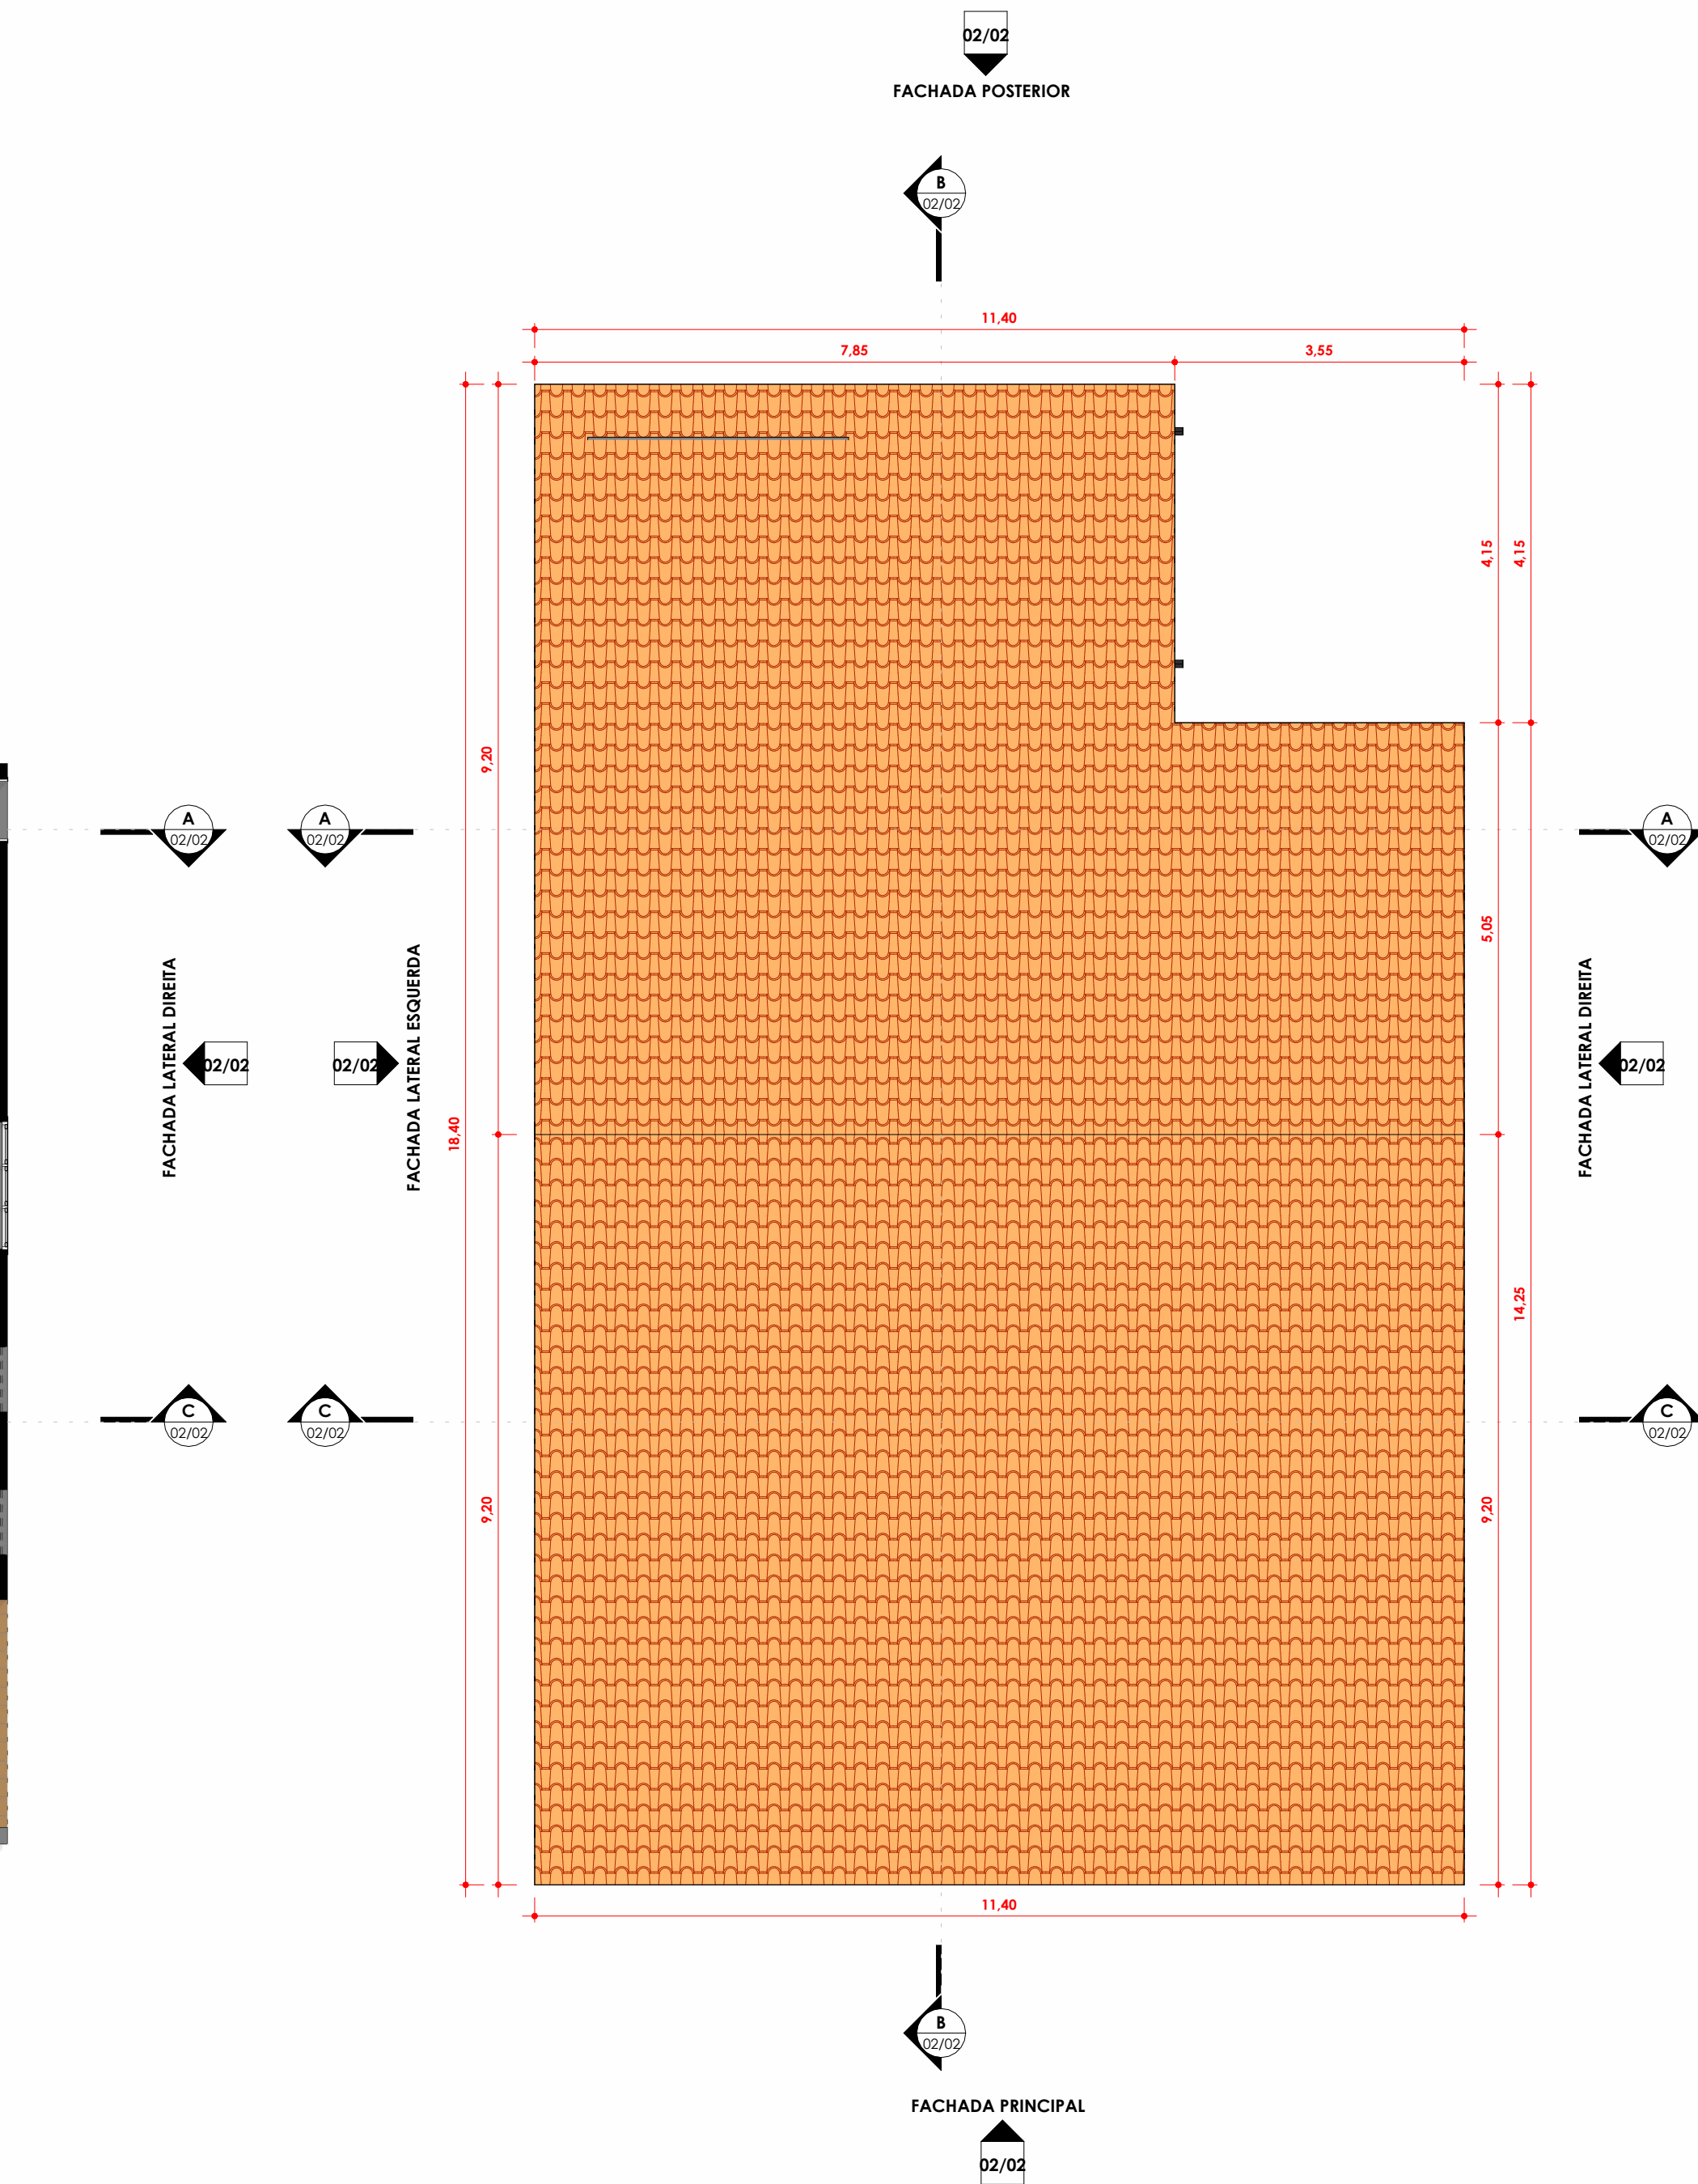


PLANTA DE COBERTURA


ESCALA 1:75

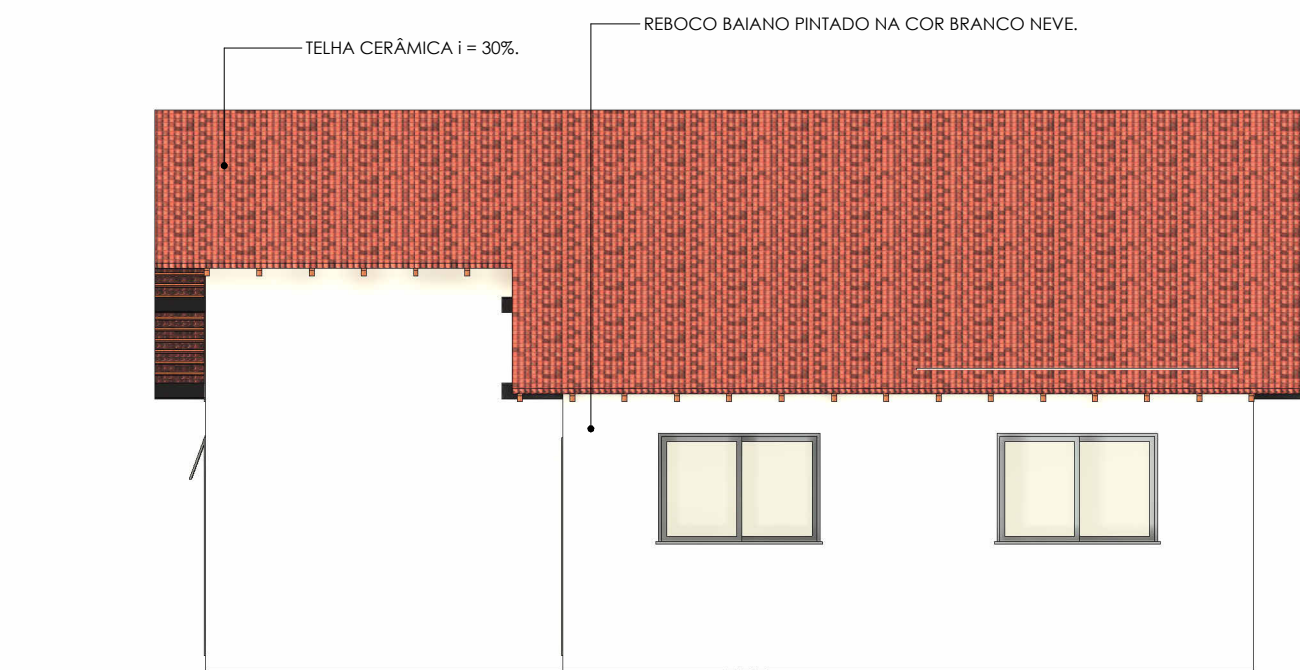


FACHADA POSTERIOR
ESCALA 1 : 75

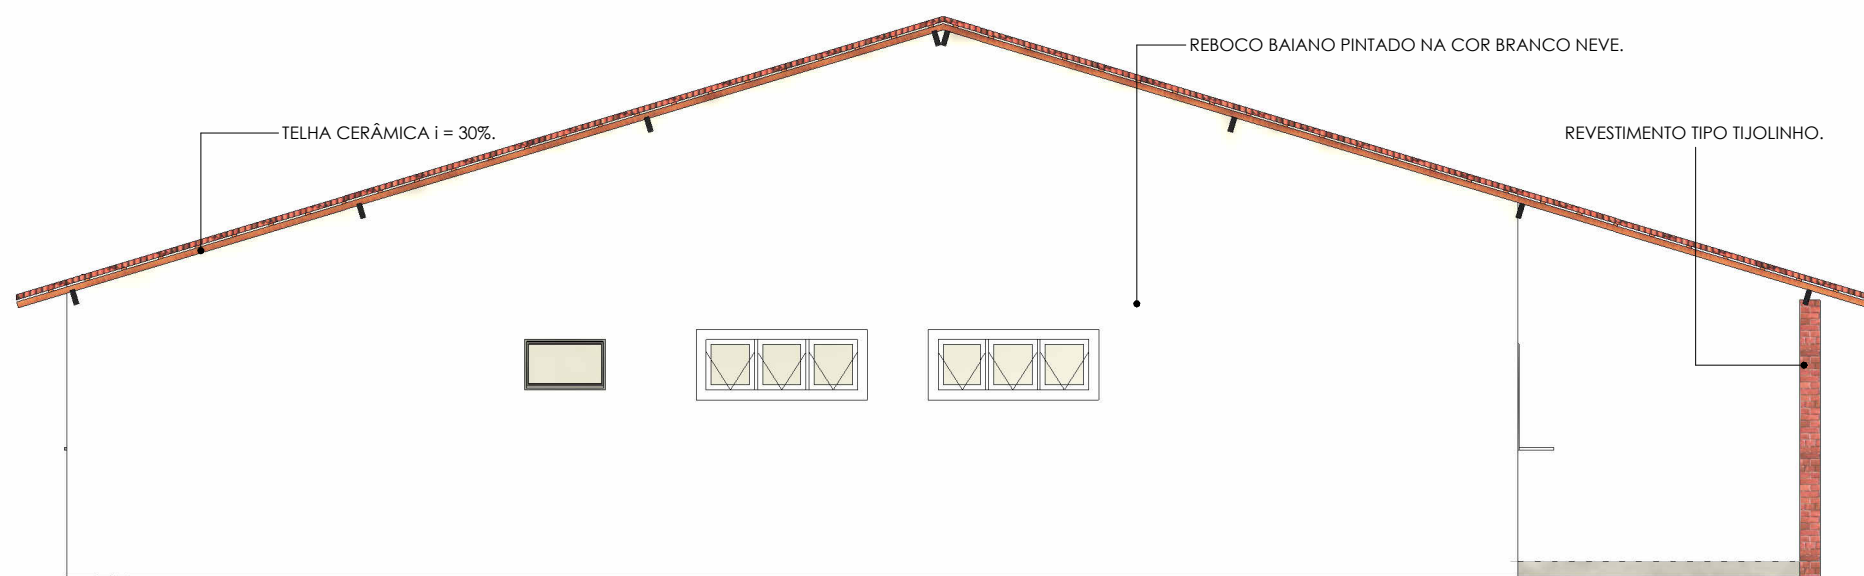


FACHADA LATERAL ESQUERDA
ESCALA 1 : 75

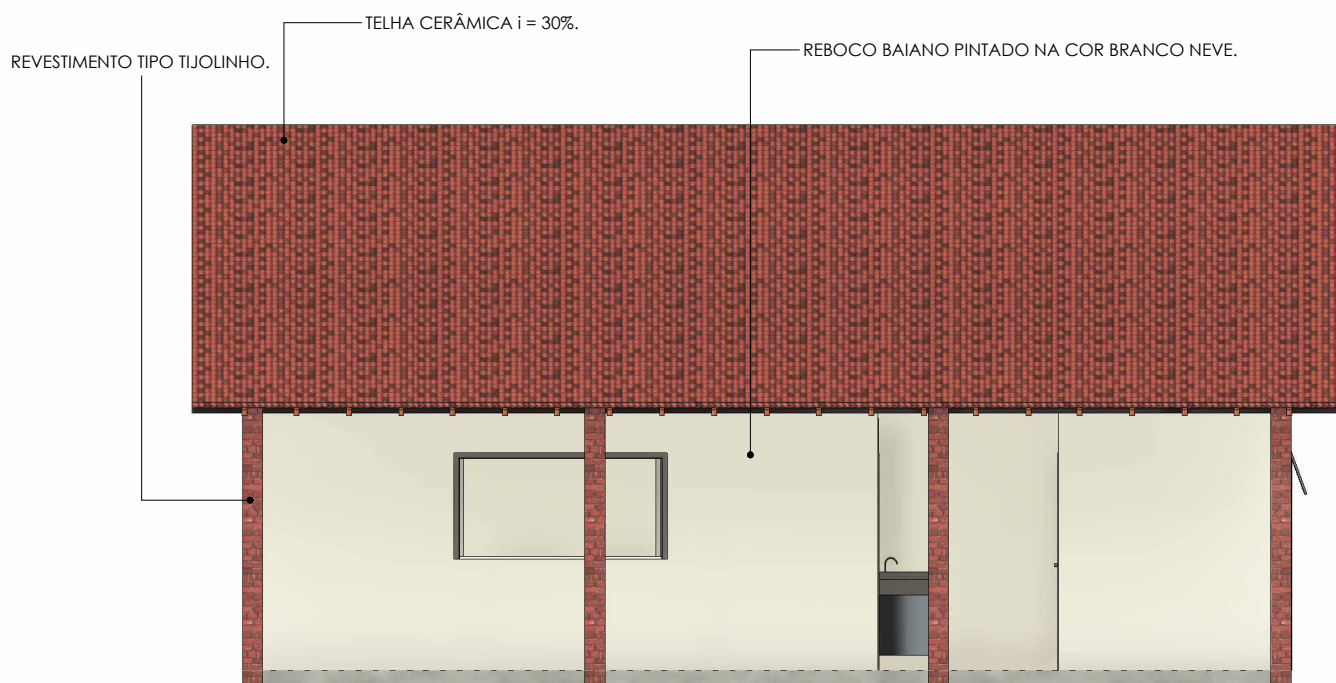


FACHADA PRINCIPAL
ESCALA 1 : 75

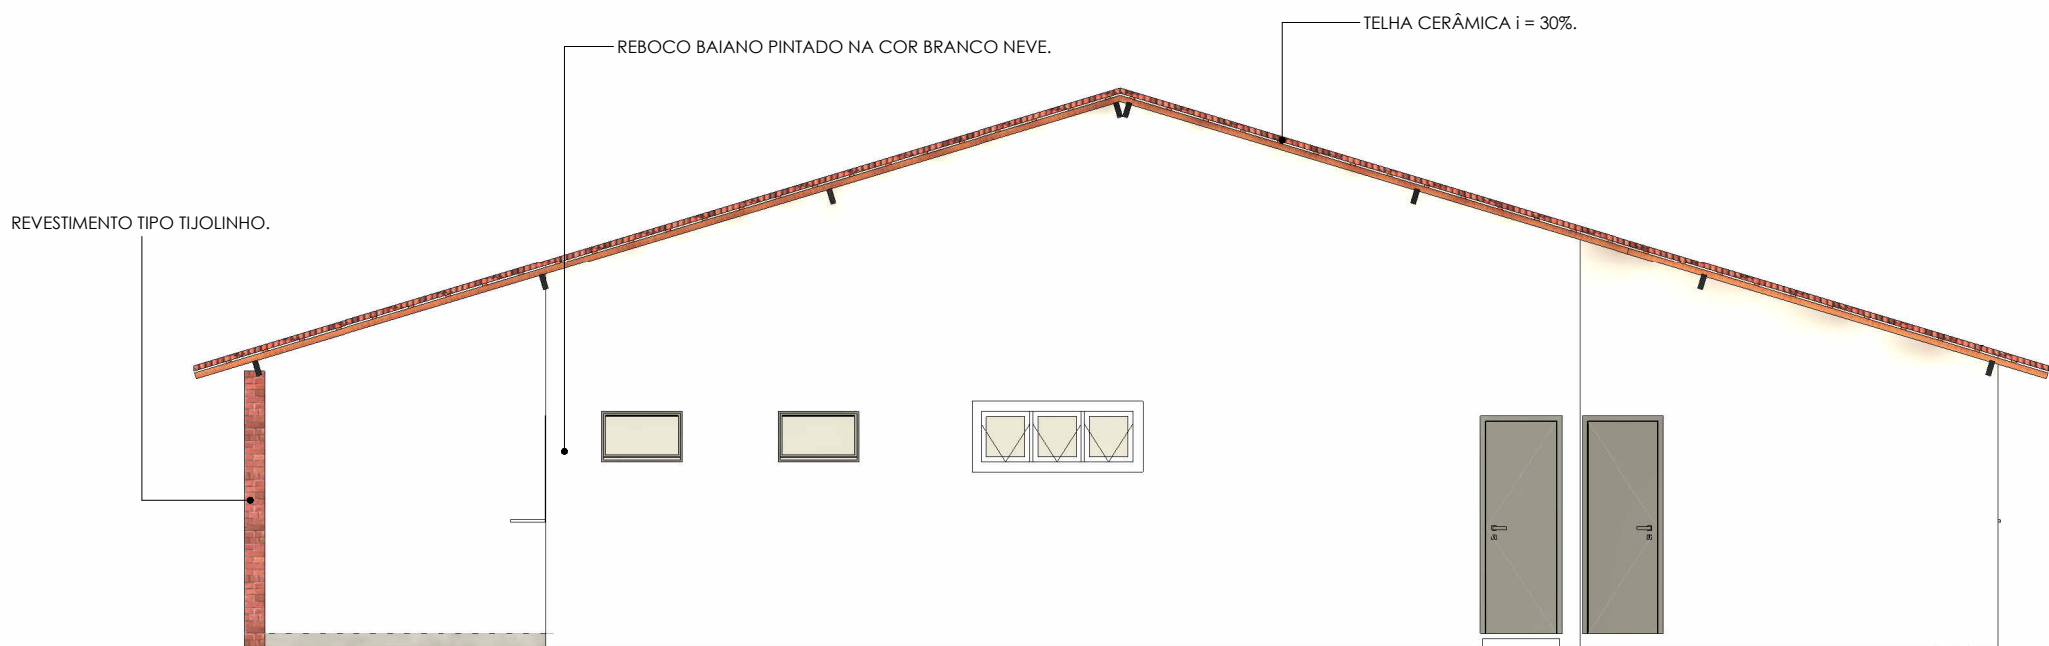


FACHADA LATERAL DIREITA
ESCALA 1 : 75

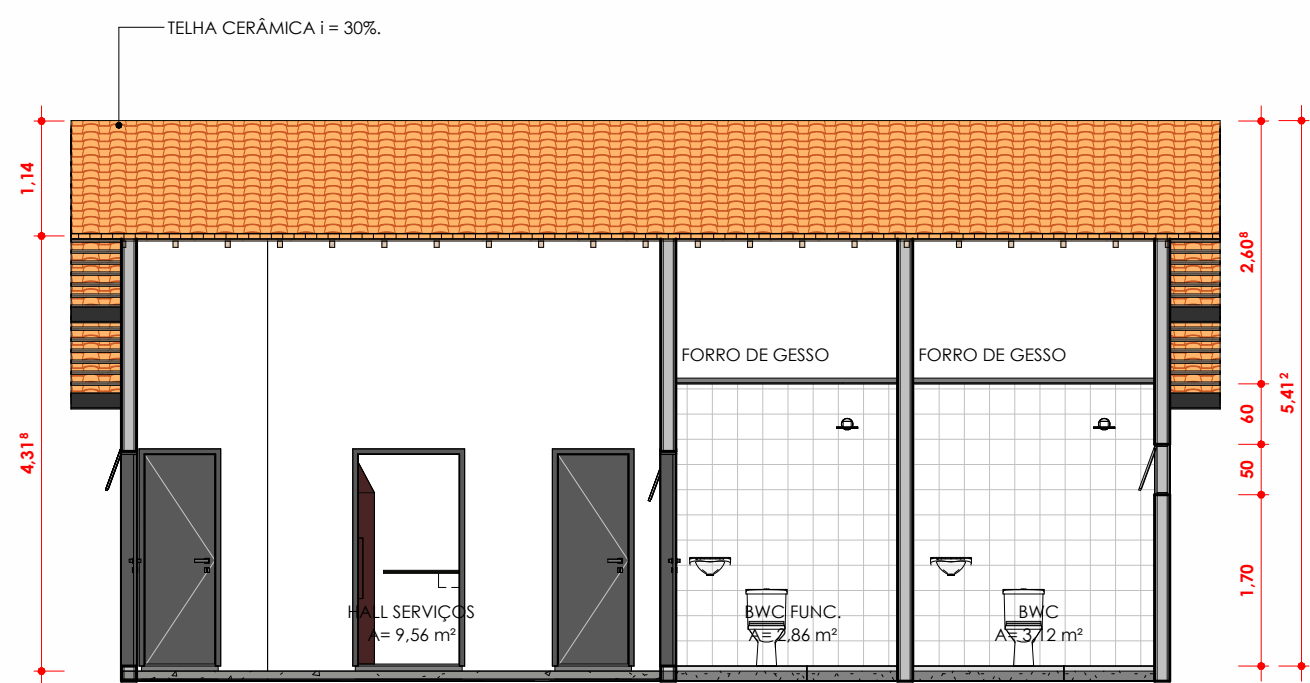

A
ESCALA 1 : 75

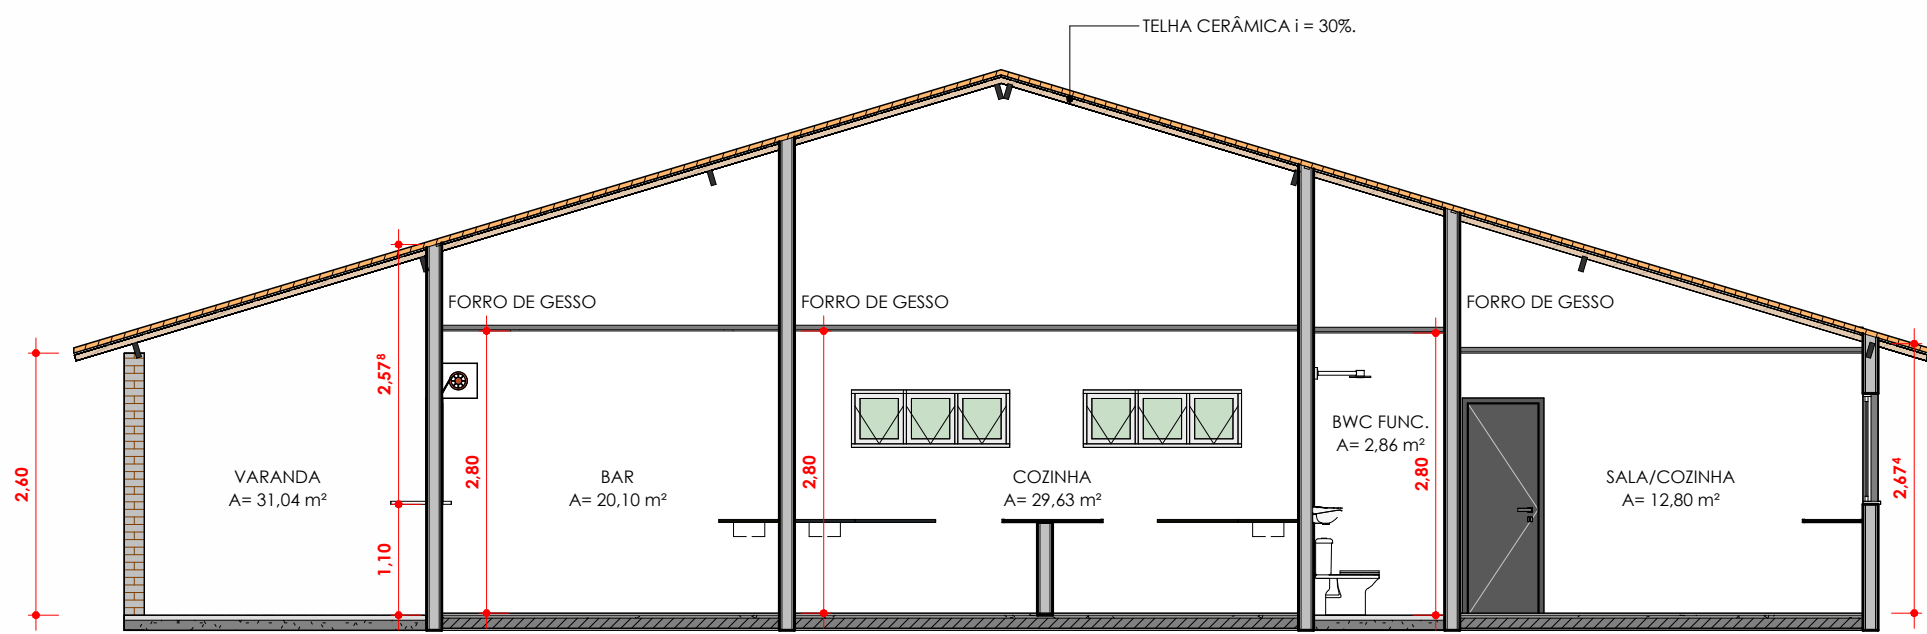

B
ESCALA 1 : 75

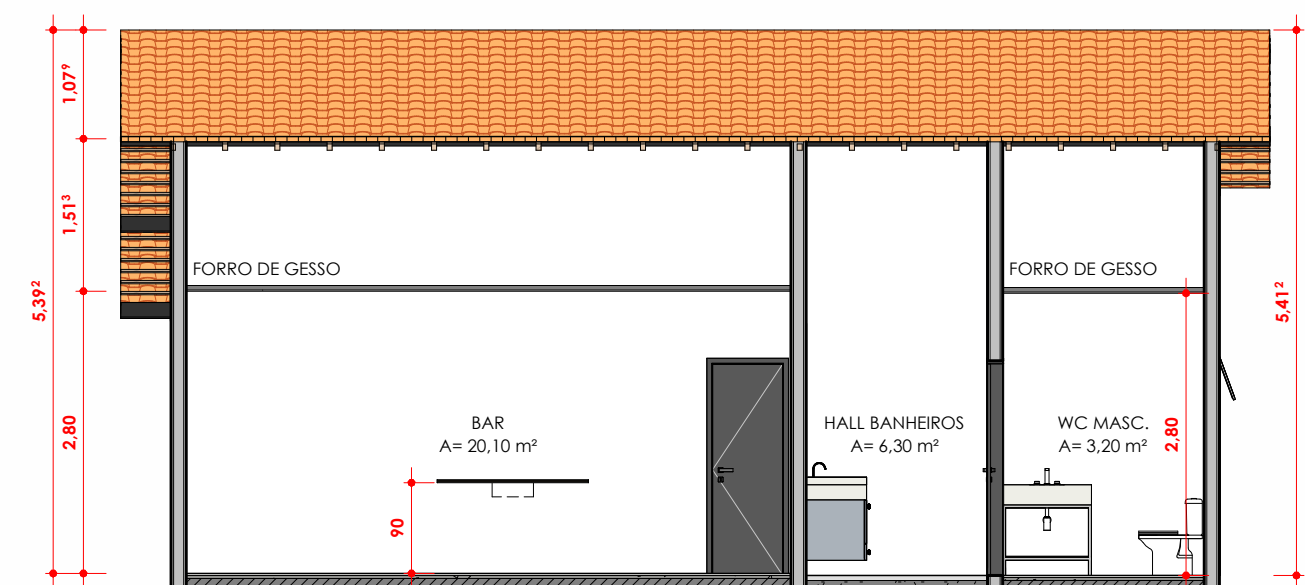

C
ESCALA 1 : 75

PREFEITURA MUNICIPAL DE SÃO JOÃO DO PIAUÍ

JENIPAPO LOUNGE

CORTES E FACHADAS

Número do projeto 0001

Data FEV - 2025

Autora: KENYA SOARES DA COSTA

CAU Nº: A 145499-4

02/02

Escala 1 : 75