




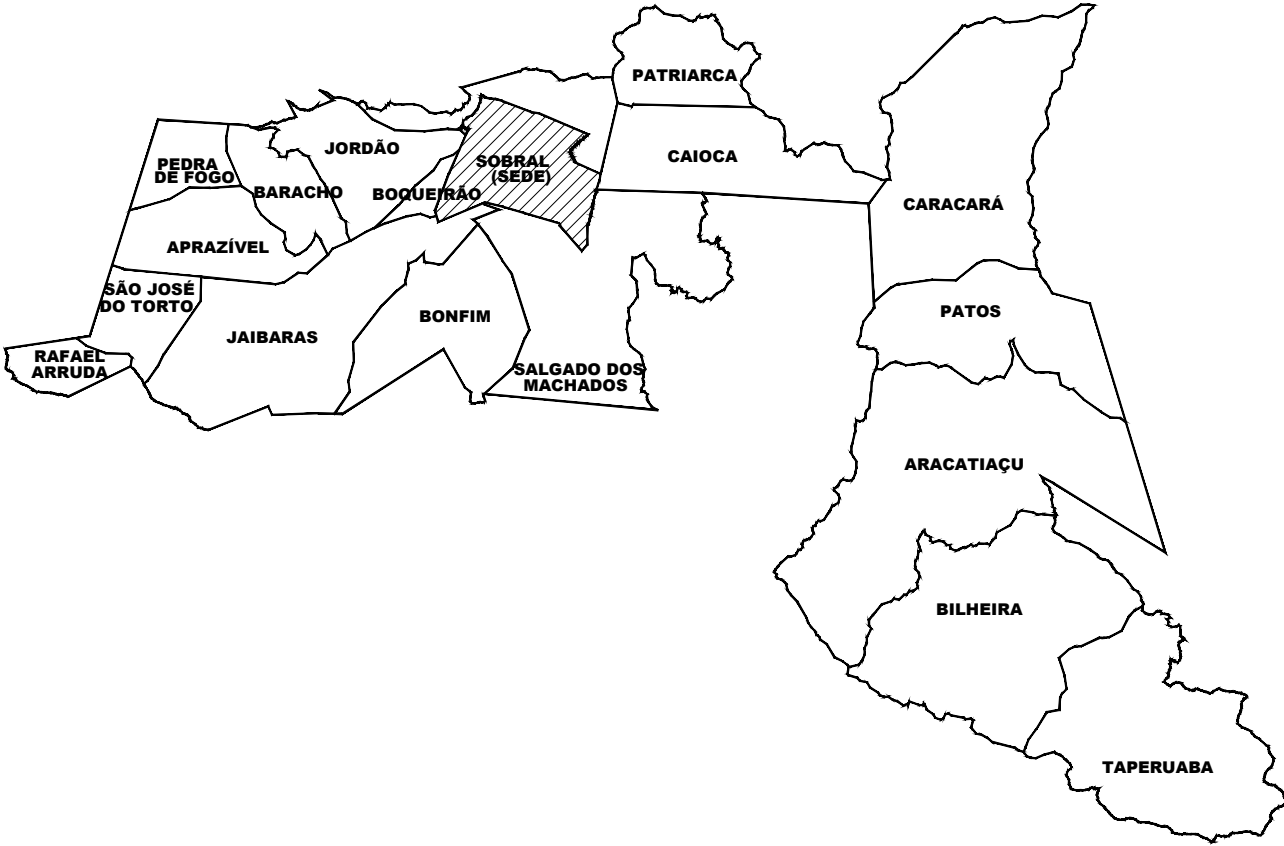


1 Det. Bancada
ESCALA 1/50

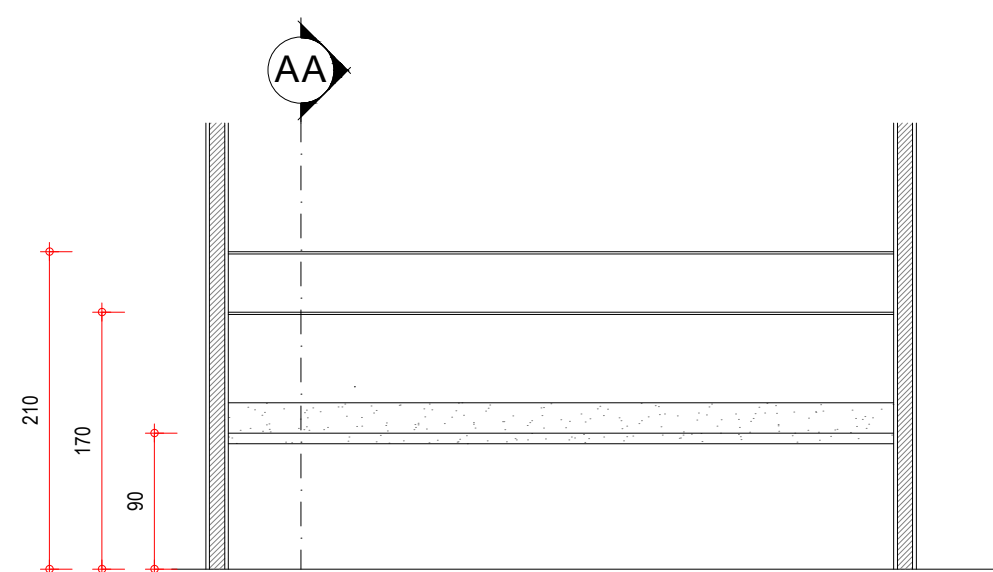


2 Vista 01
ESCALA 1/50

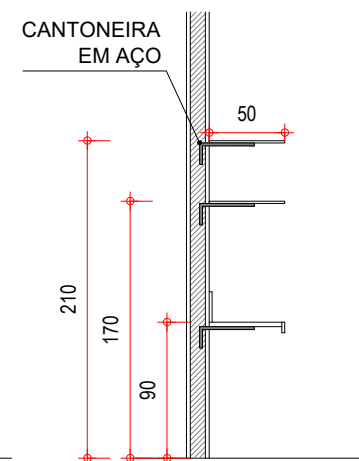


3 Corte AA
ESCALA 1/50

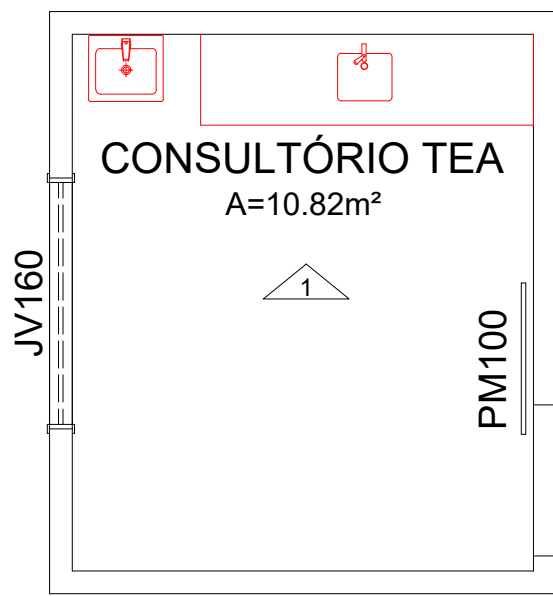


4 Det. Bancada
ESCALA 1/50

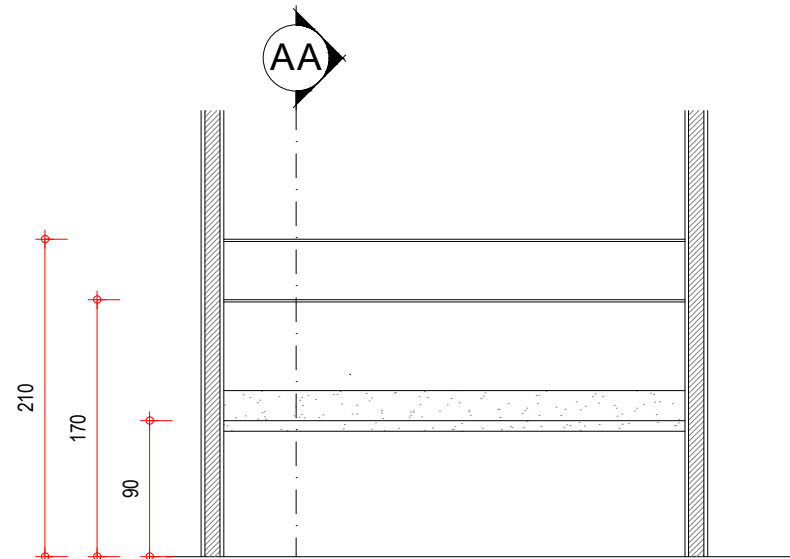


5 Vista 01
ESCALA 1/50

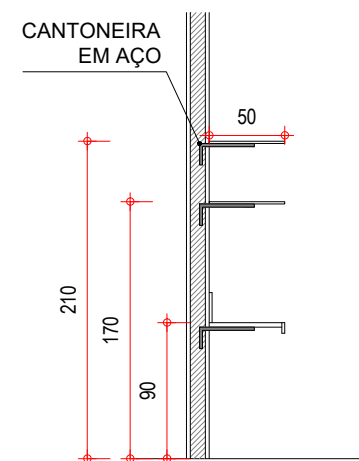


6 Corte AA
ESCALA 1/50

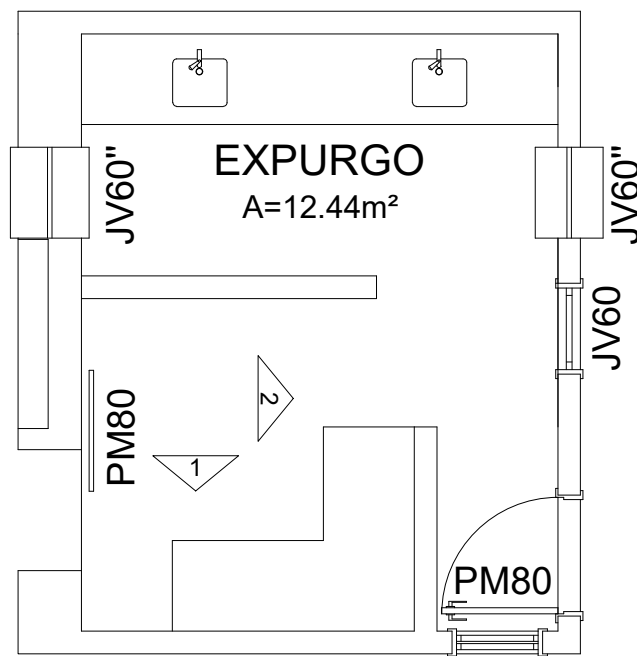


7 Det. Bancada
ESCALA 1/50

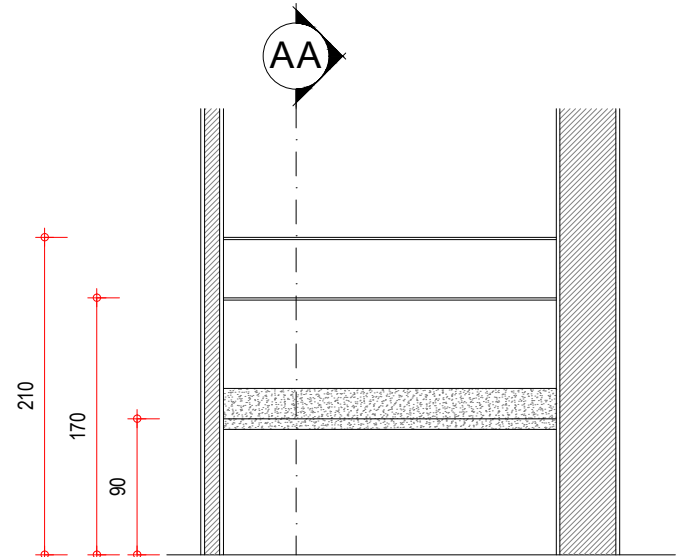


8 Vista 01
ESCALA 1/50

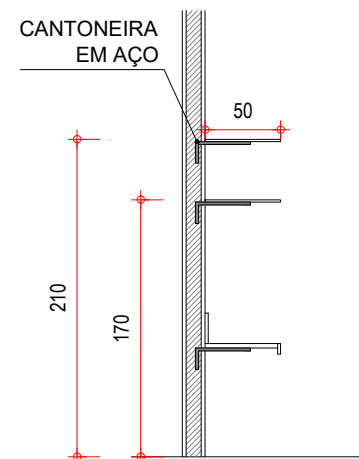


9 Corte AA
ESCALA 1/50

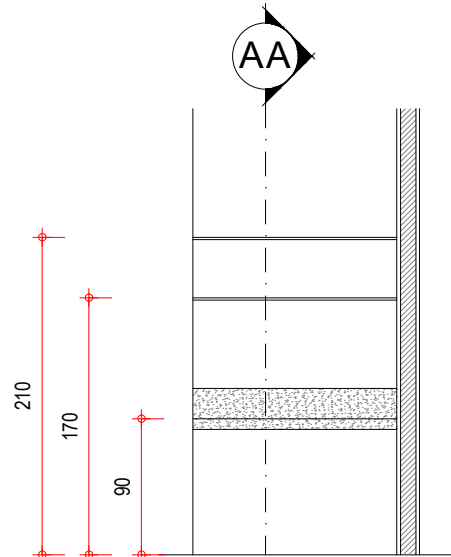


10 Vista 02
ESCALA 1/50

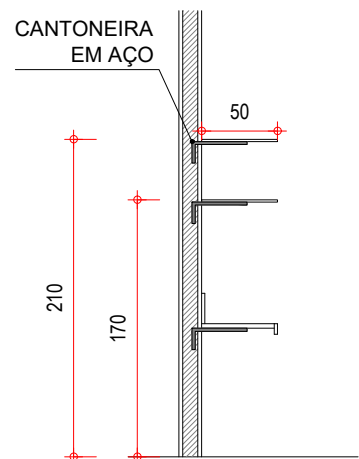


11 Corte AA
ESCALA 1/50

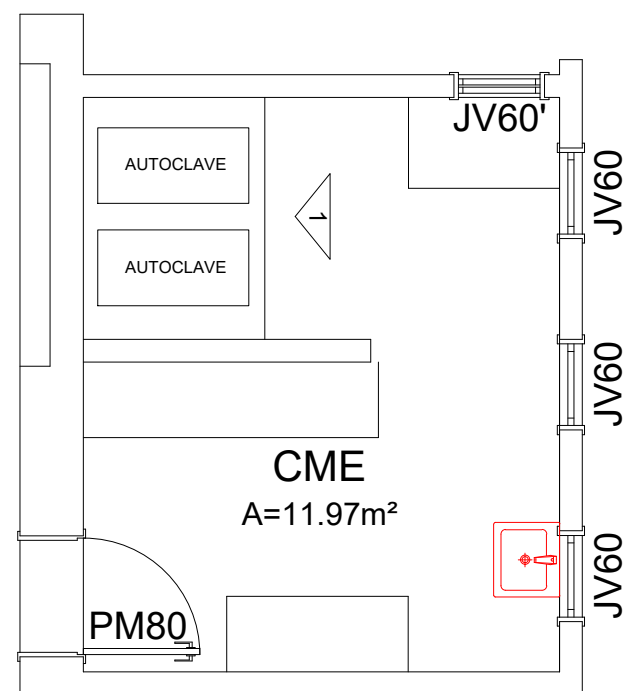


12 Det. Bancada
ESCALA 1/50

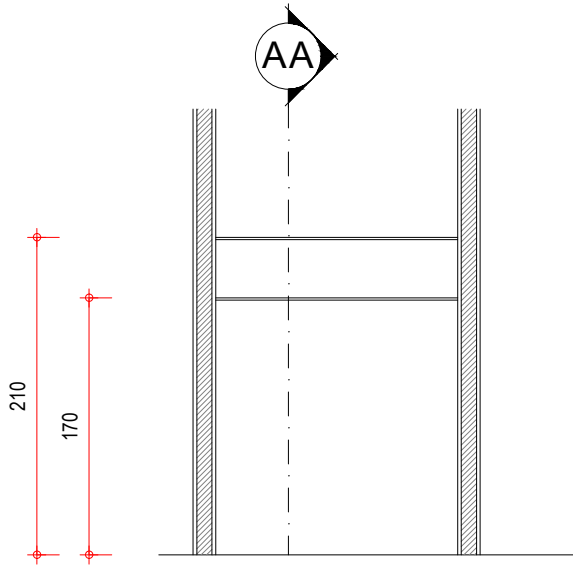


13 Vista 01
ESCALA 1/50

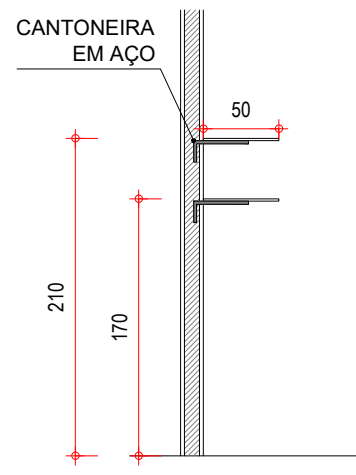


14 Corte AA
ESCALA 1/50

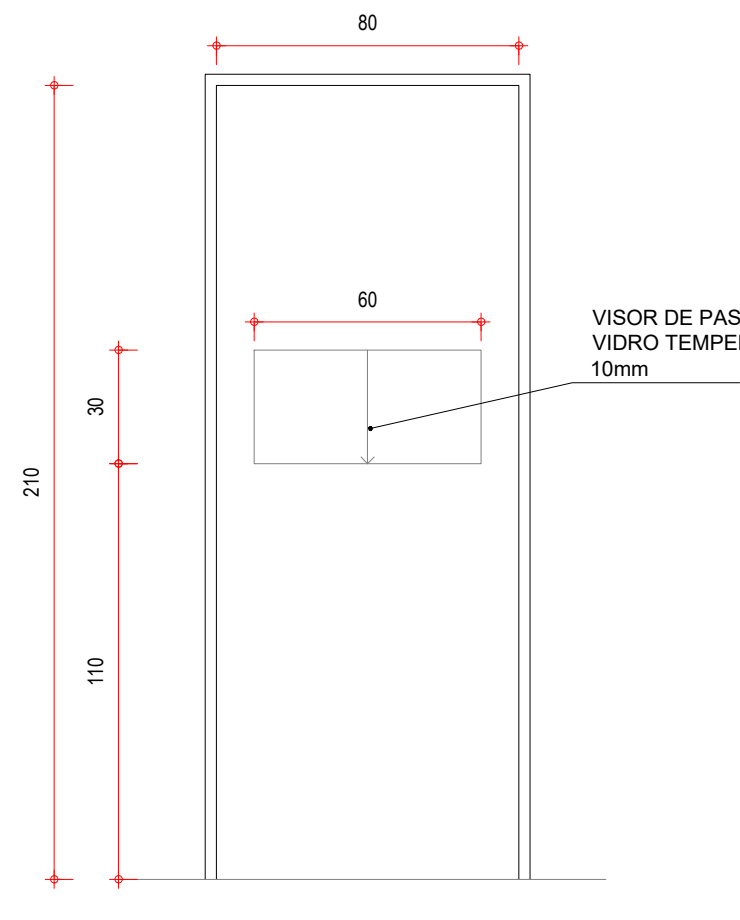


15 Det. Porta CME Vista Frontal
ESCALA 1/20

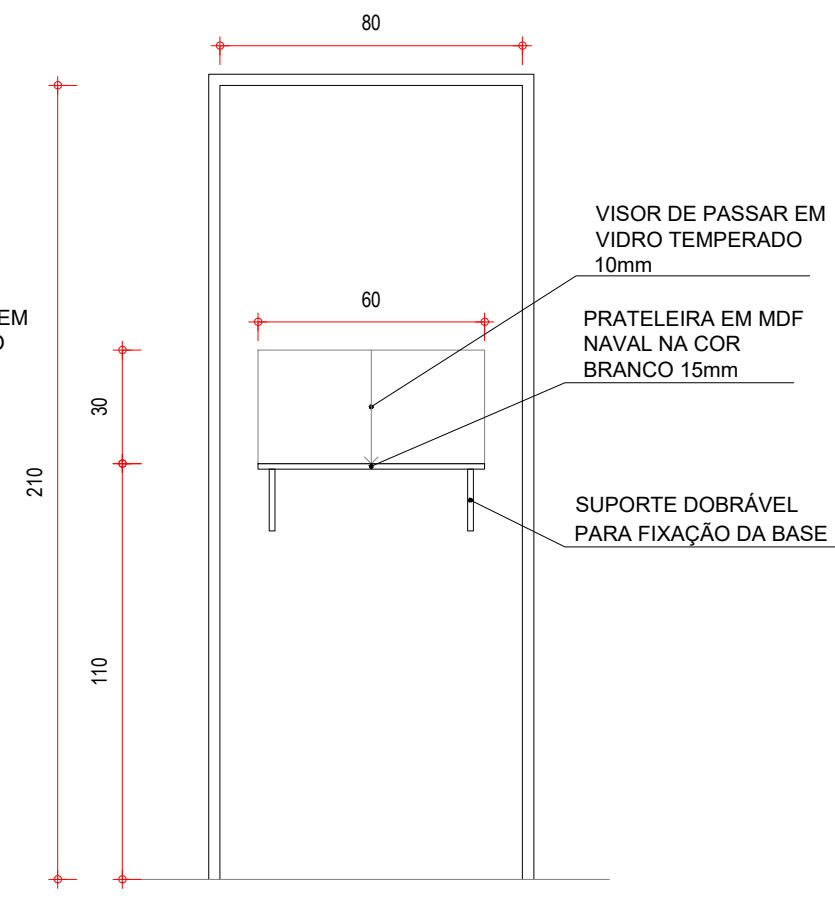

16 Det. Porta CME Vista Traseira
ESCALA 1/20

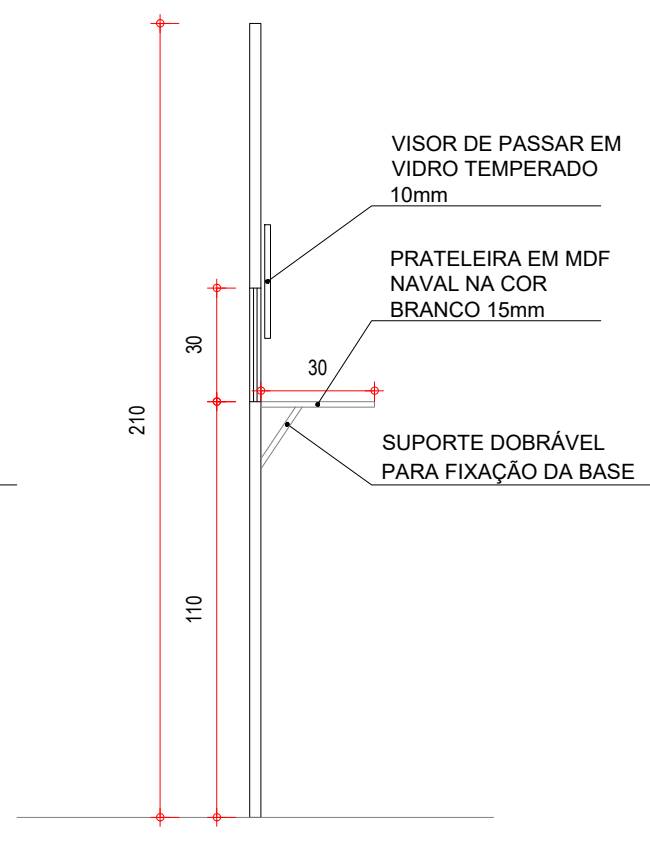


17 Corte
ESCALA 1/20

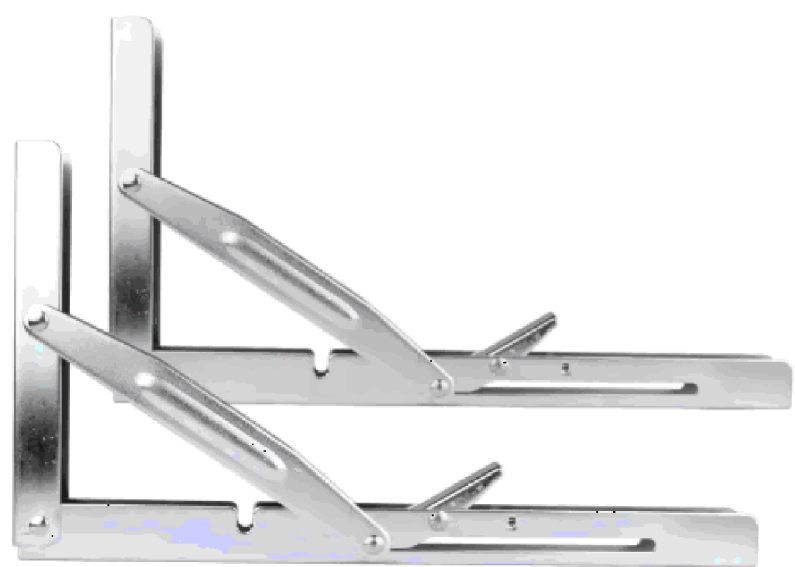

18 Suporte Dobrável
ESCALA S/E



19 Suporte Dobrável
ESCALA S/E

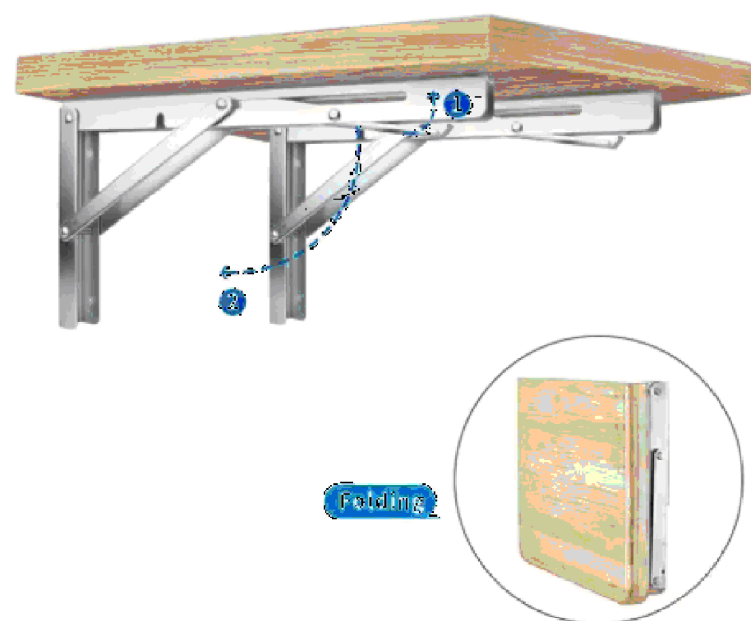

20 Suporte Dobrável e Prateleira
ESCALA S/E



21 Fechadura
ESCALA S/E

OBS: TODAS AS MEDIDAS DEVEM SER CONFERIDAS NO LOCAL;

SECRETARIA DA INFRAESTRUTURA

PROJETO:
PROJETO ARQUITETÔNICO
REFORMA CENTRO DE ESPECIALIDADES ODONTOLÓGICAS

INTERESSADO:
PREFEITURA DE SOBRAL

AUTOR:

ENDEREÇO:
R. Pe. Antônio Ibiapina, 170 - Centro, Sobral - CE, 62010-750

AUTOR:

MUNICÍPIO:
SOBRAL



ASSUNTO:
LEVANTAMENTO
PLANTA BAIXA

ESCALA
1/75
1/75

DATA

REVISÃO
00

ARQUIVO

PRANCHA
01/03