




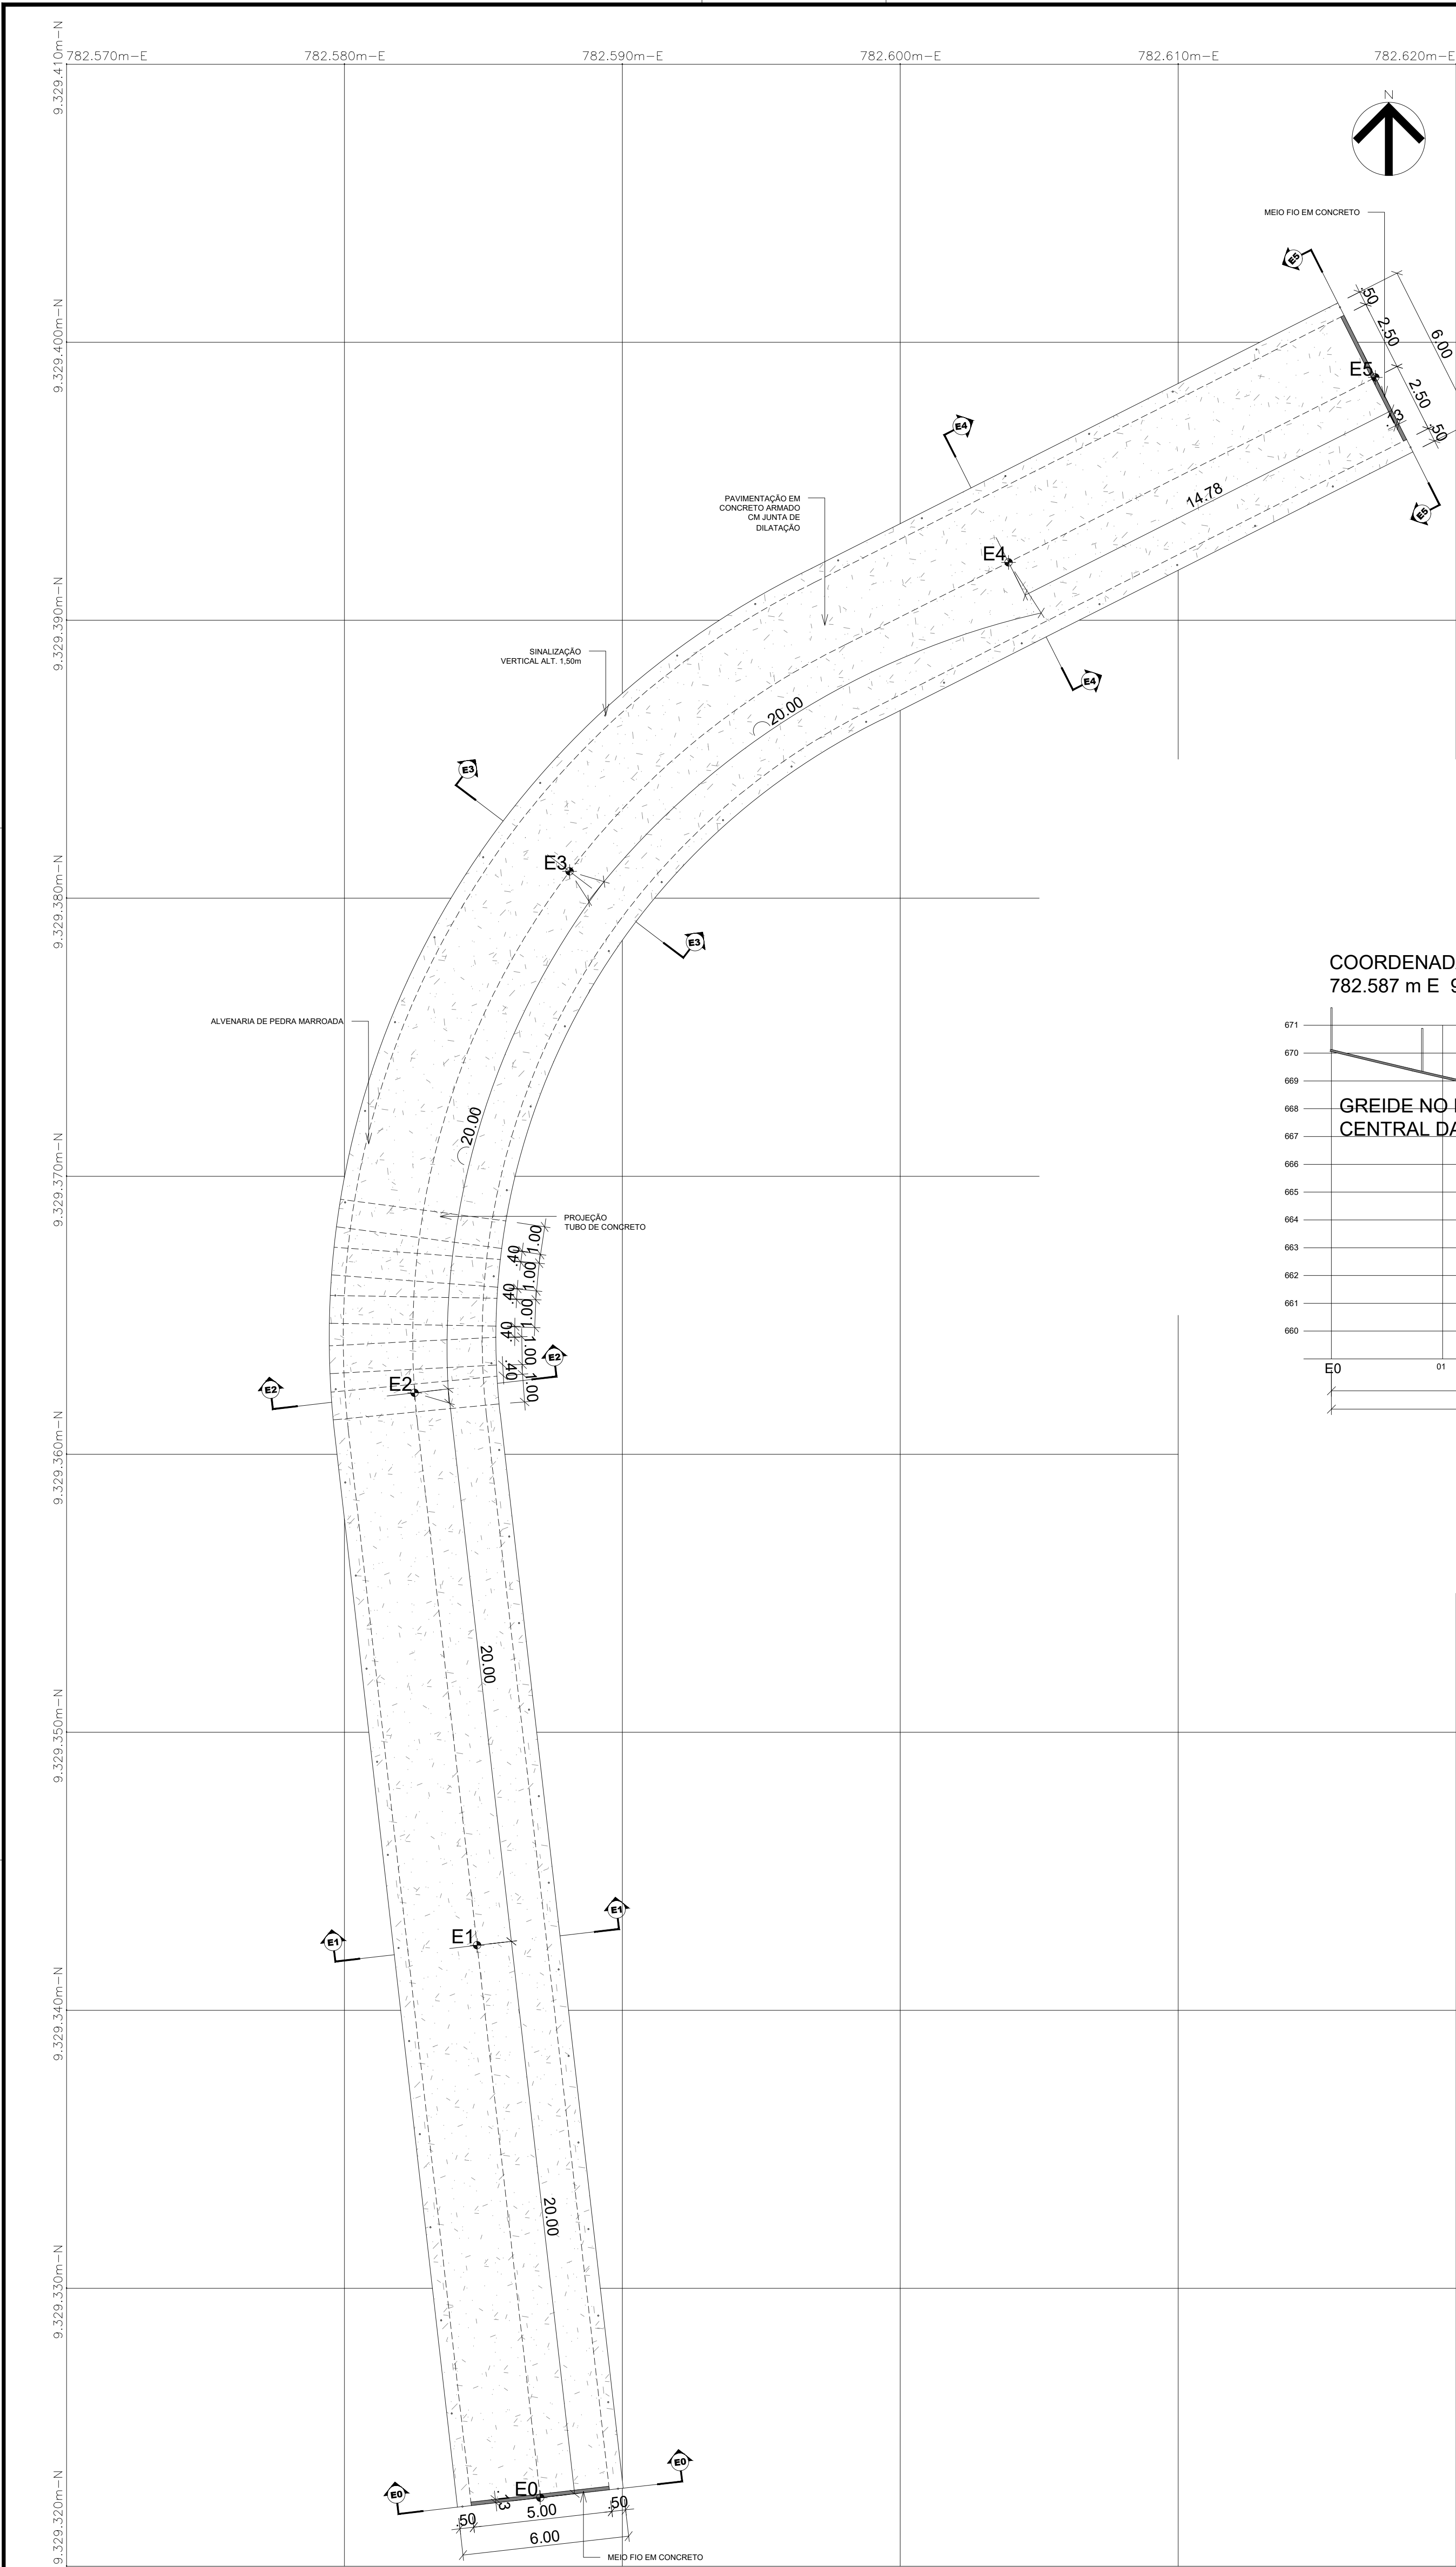


1 PLANTA BAIXA
ESCALA 1:125

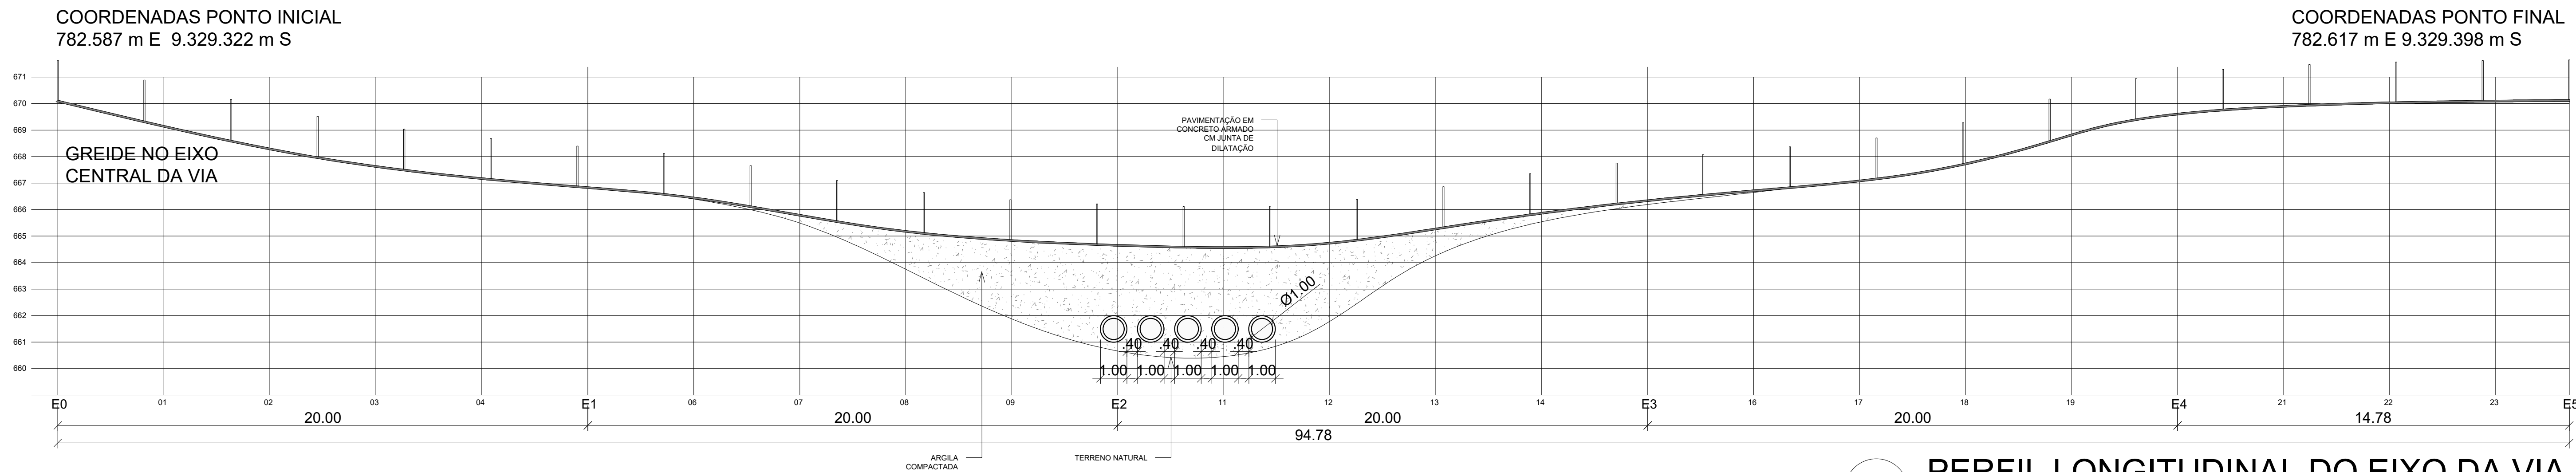


2 PERFIL LONGITUDINAL DO EIXO DA VIA
ESCALA 1:125

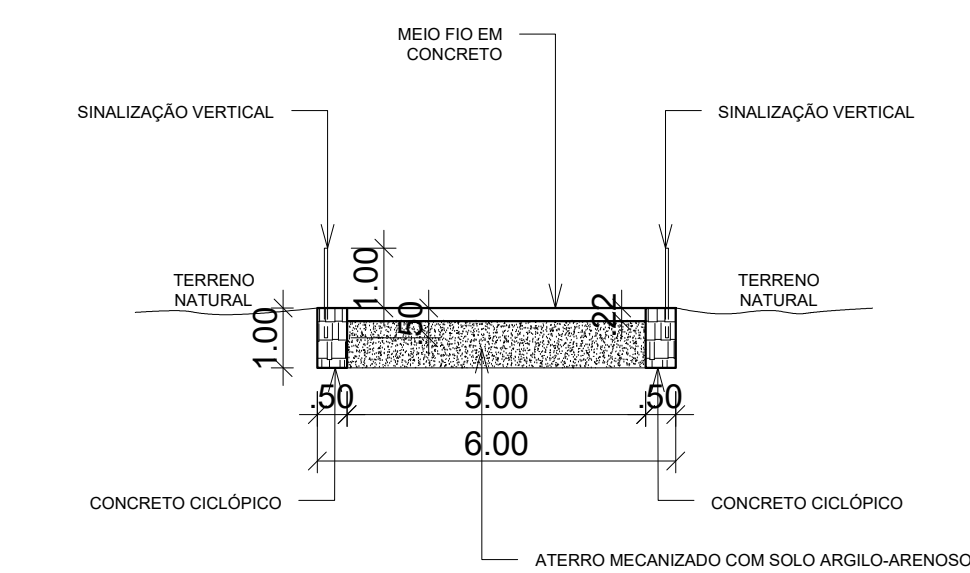


3 ESTACA 0
ESCALA 1:125

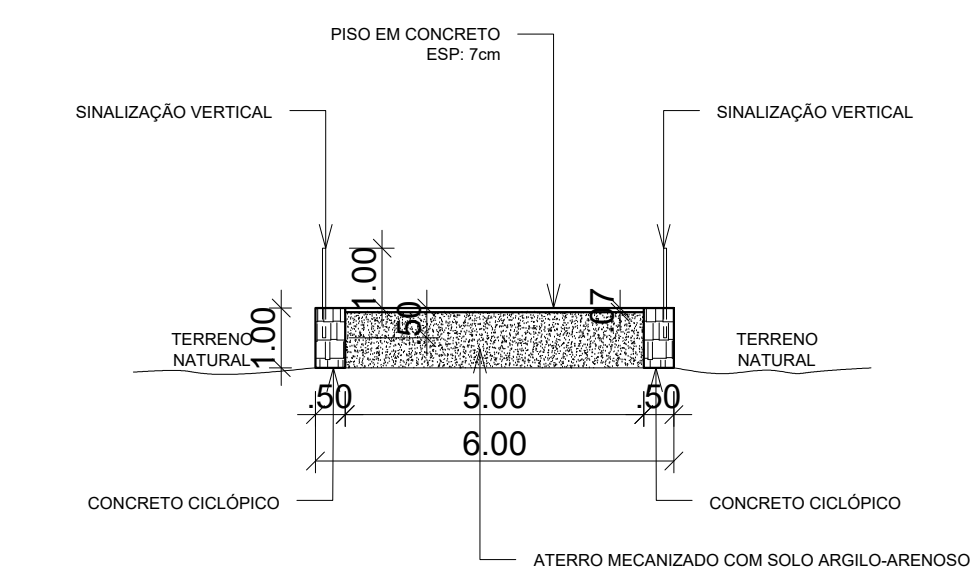


4 ESTACA 1
ESCALA 1:125

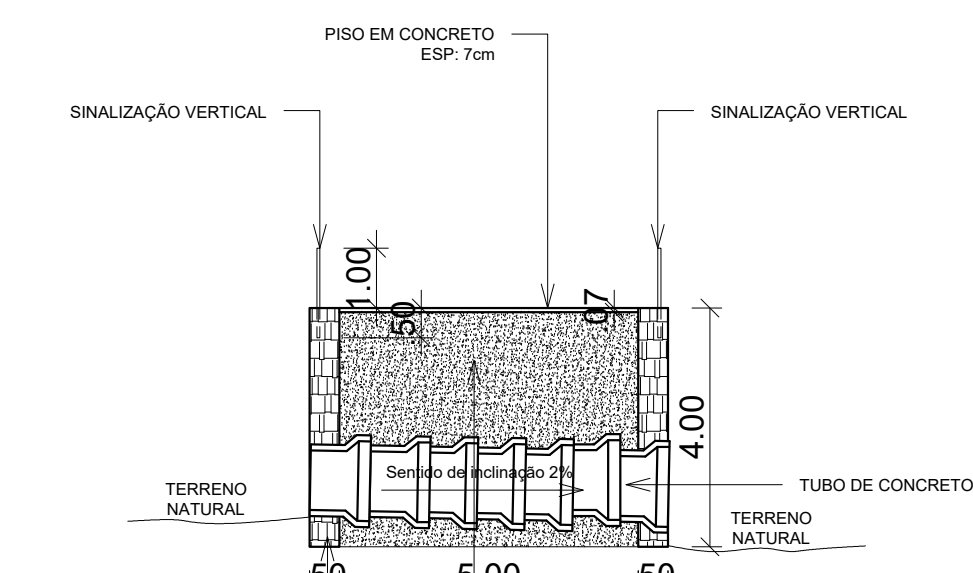


5 ESTACA 2
ESCALA 1:125

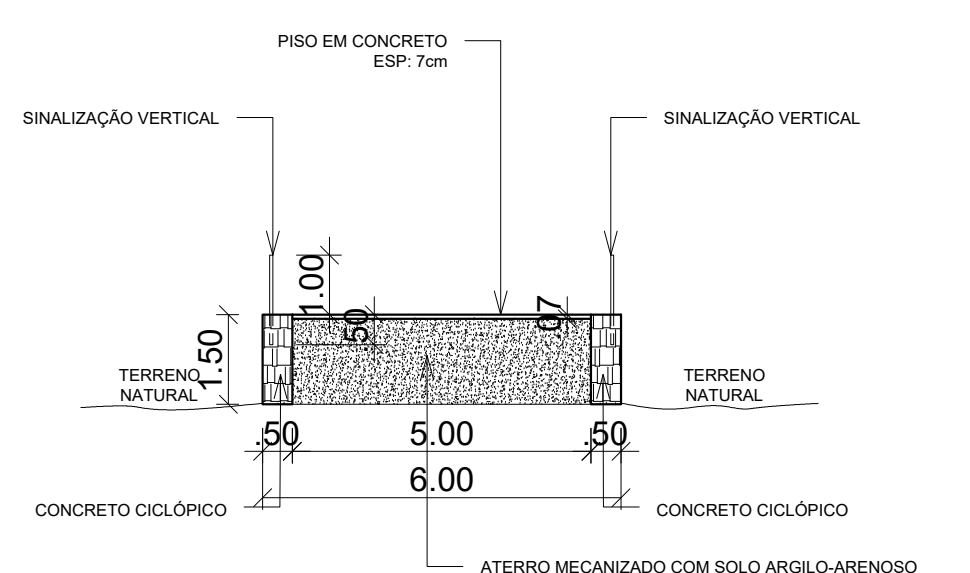

6 ESTACA 3
ESCALA 1:125

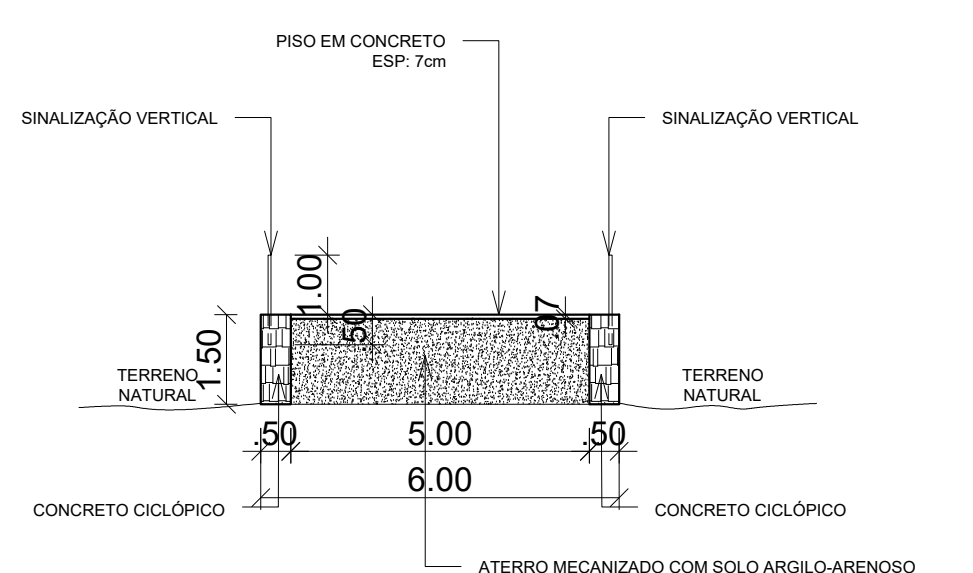

7 ESTACA 4
ESCALA 1:125

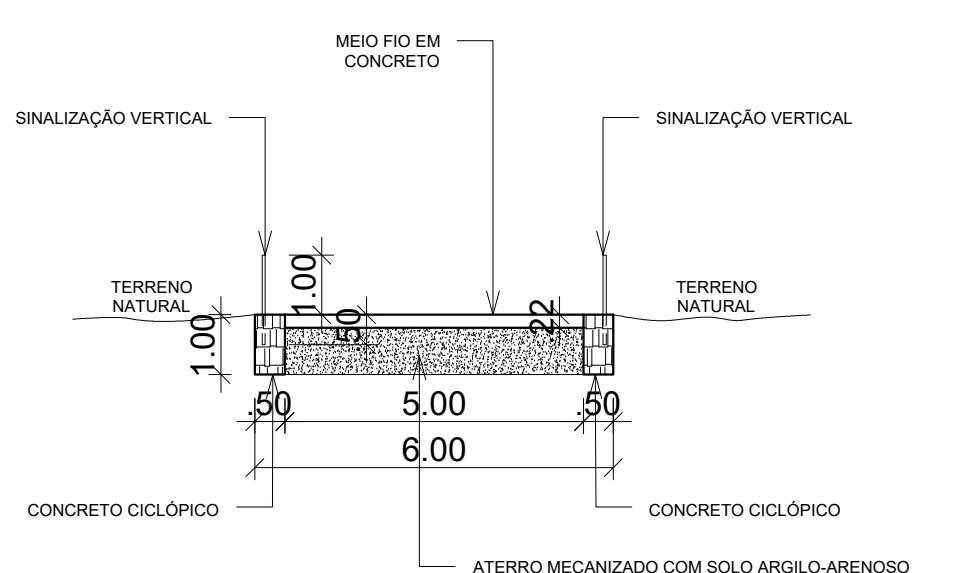

8 ESTACA 5
ESCALA 1:125

