


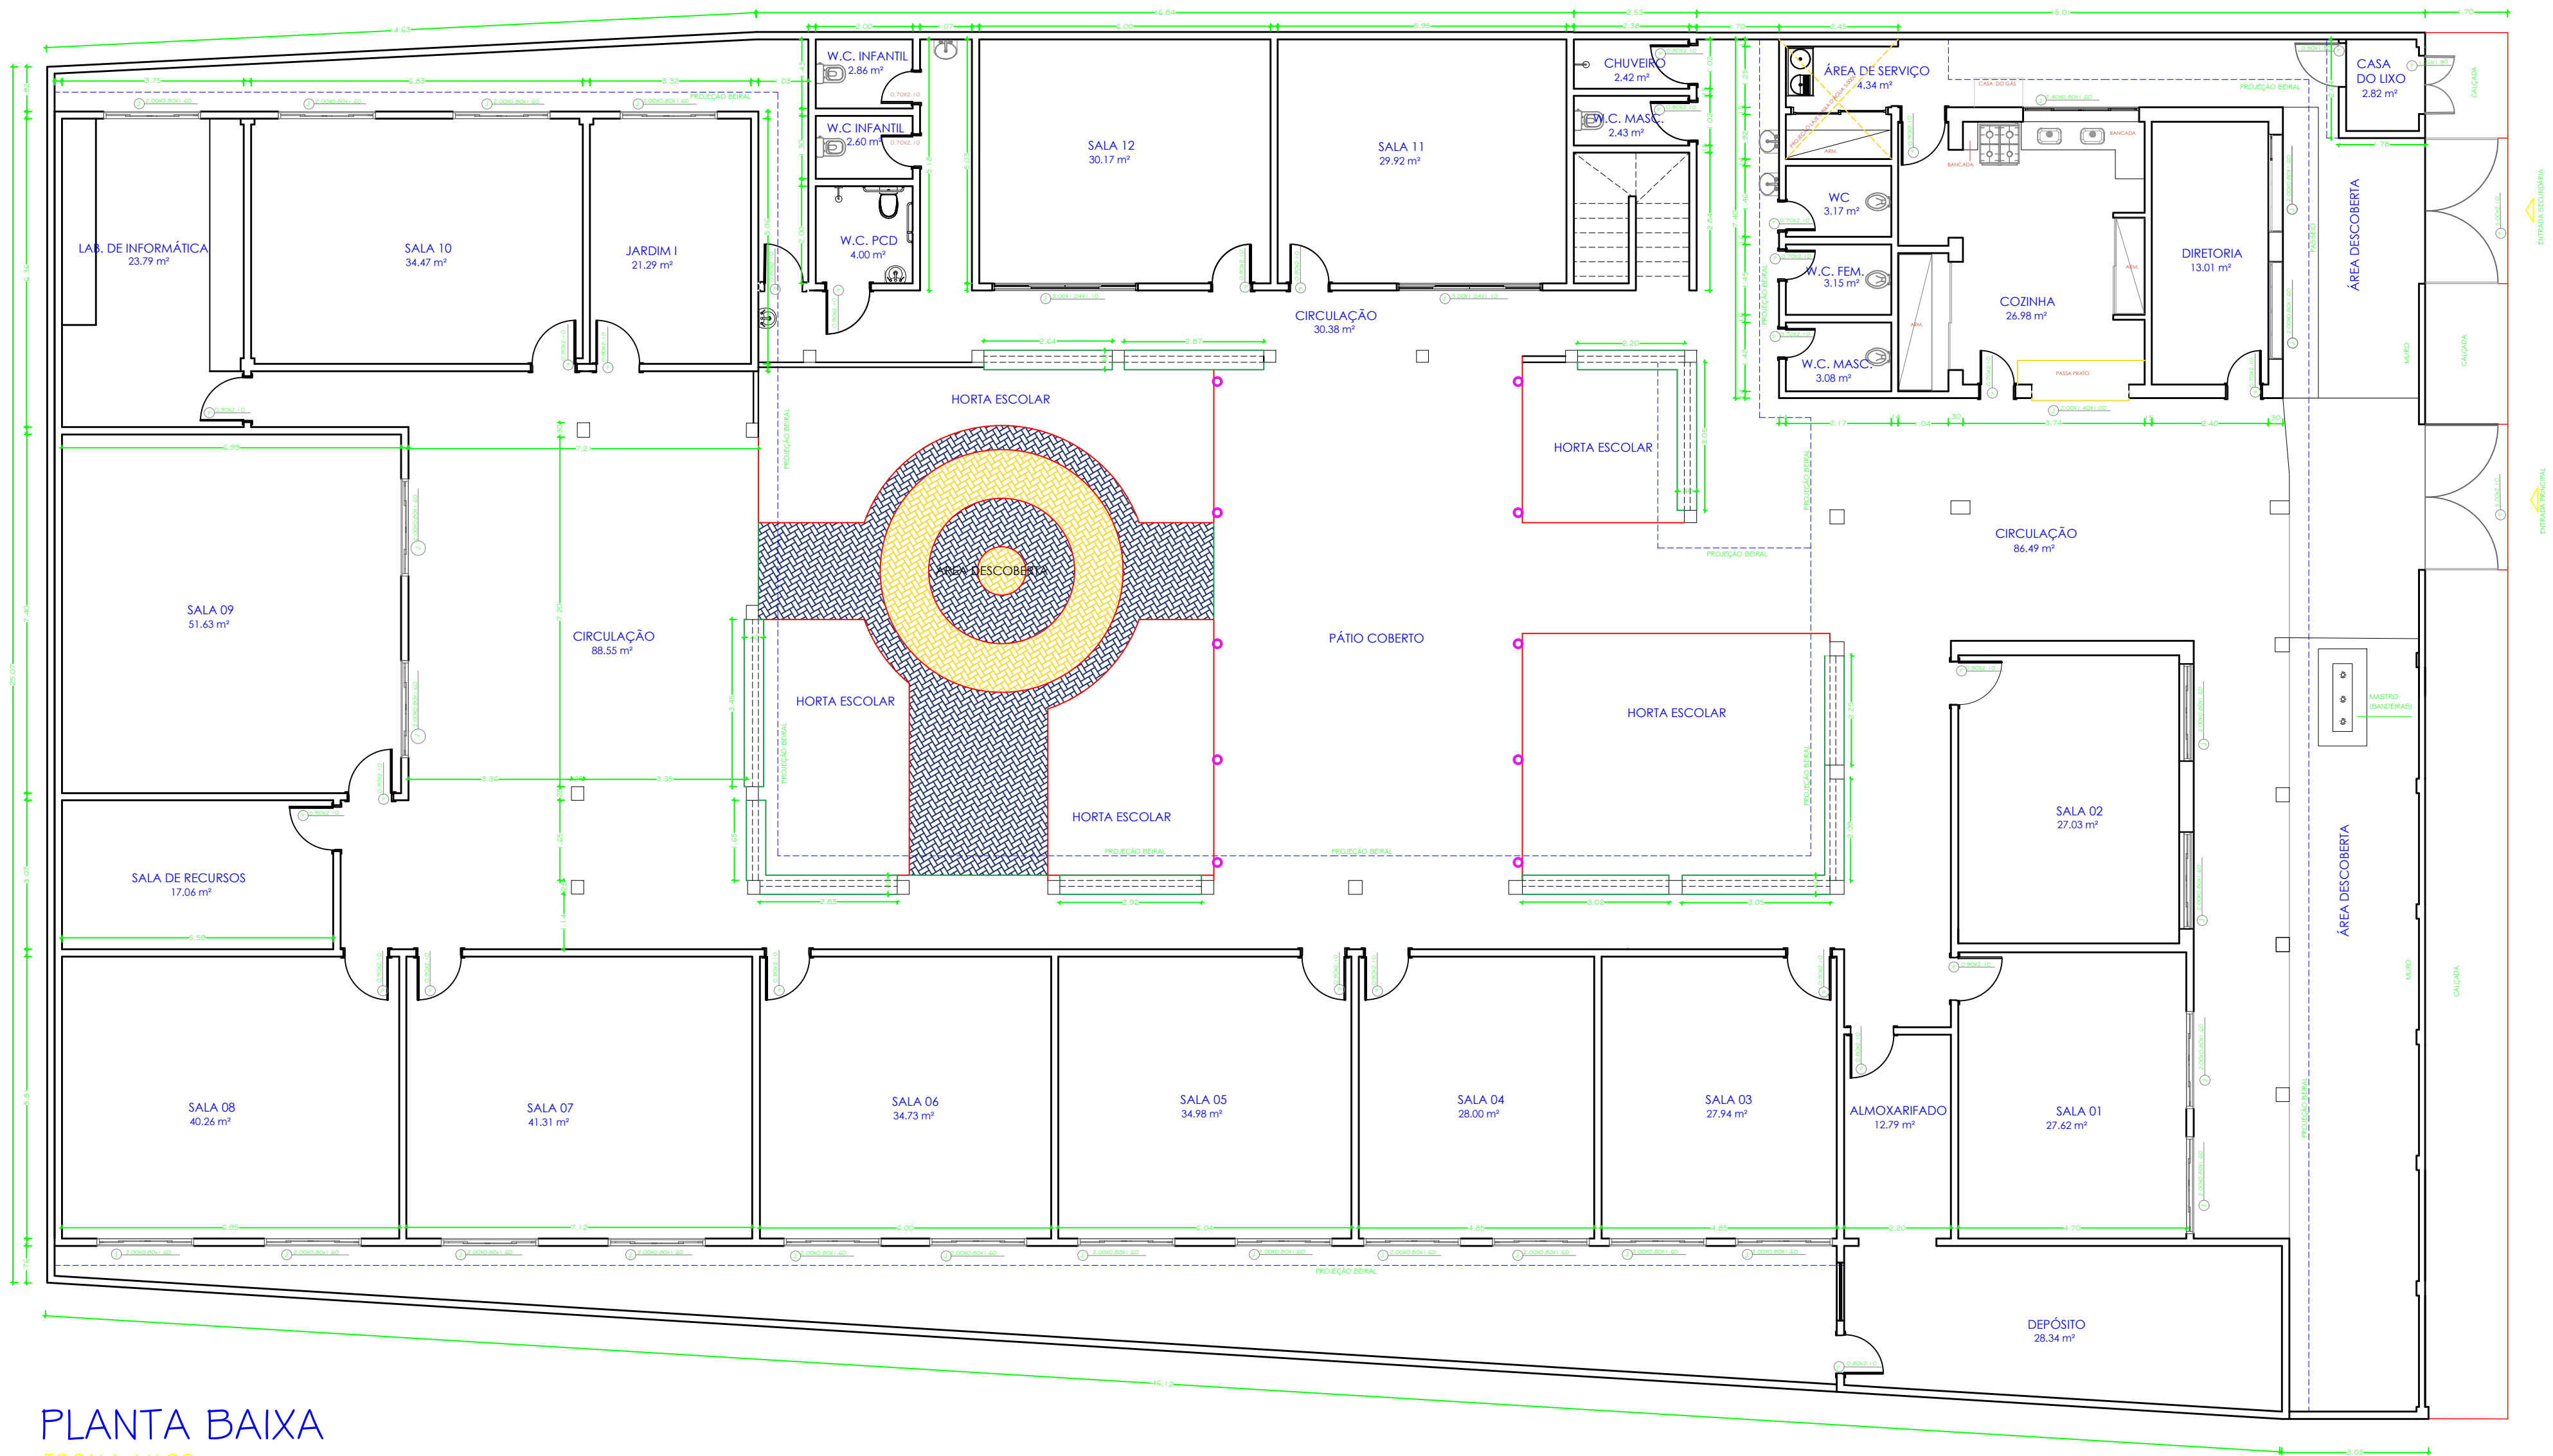

PLANTA BAIXA
ESCALA 1/100