


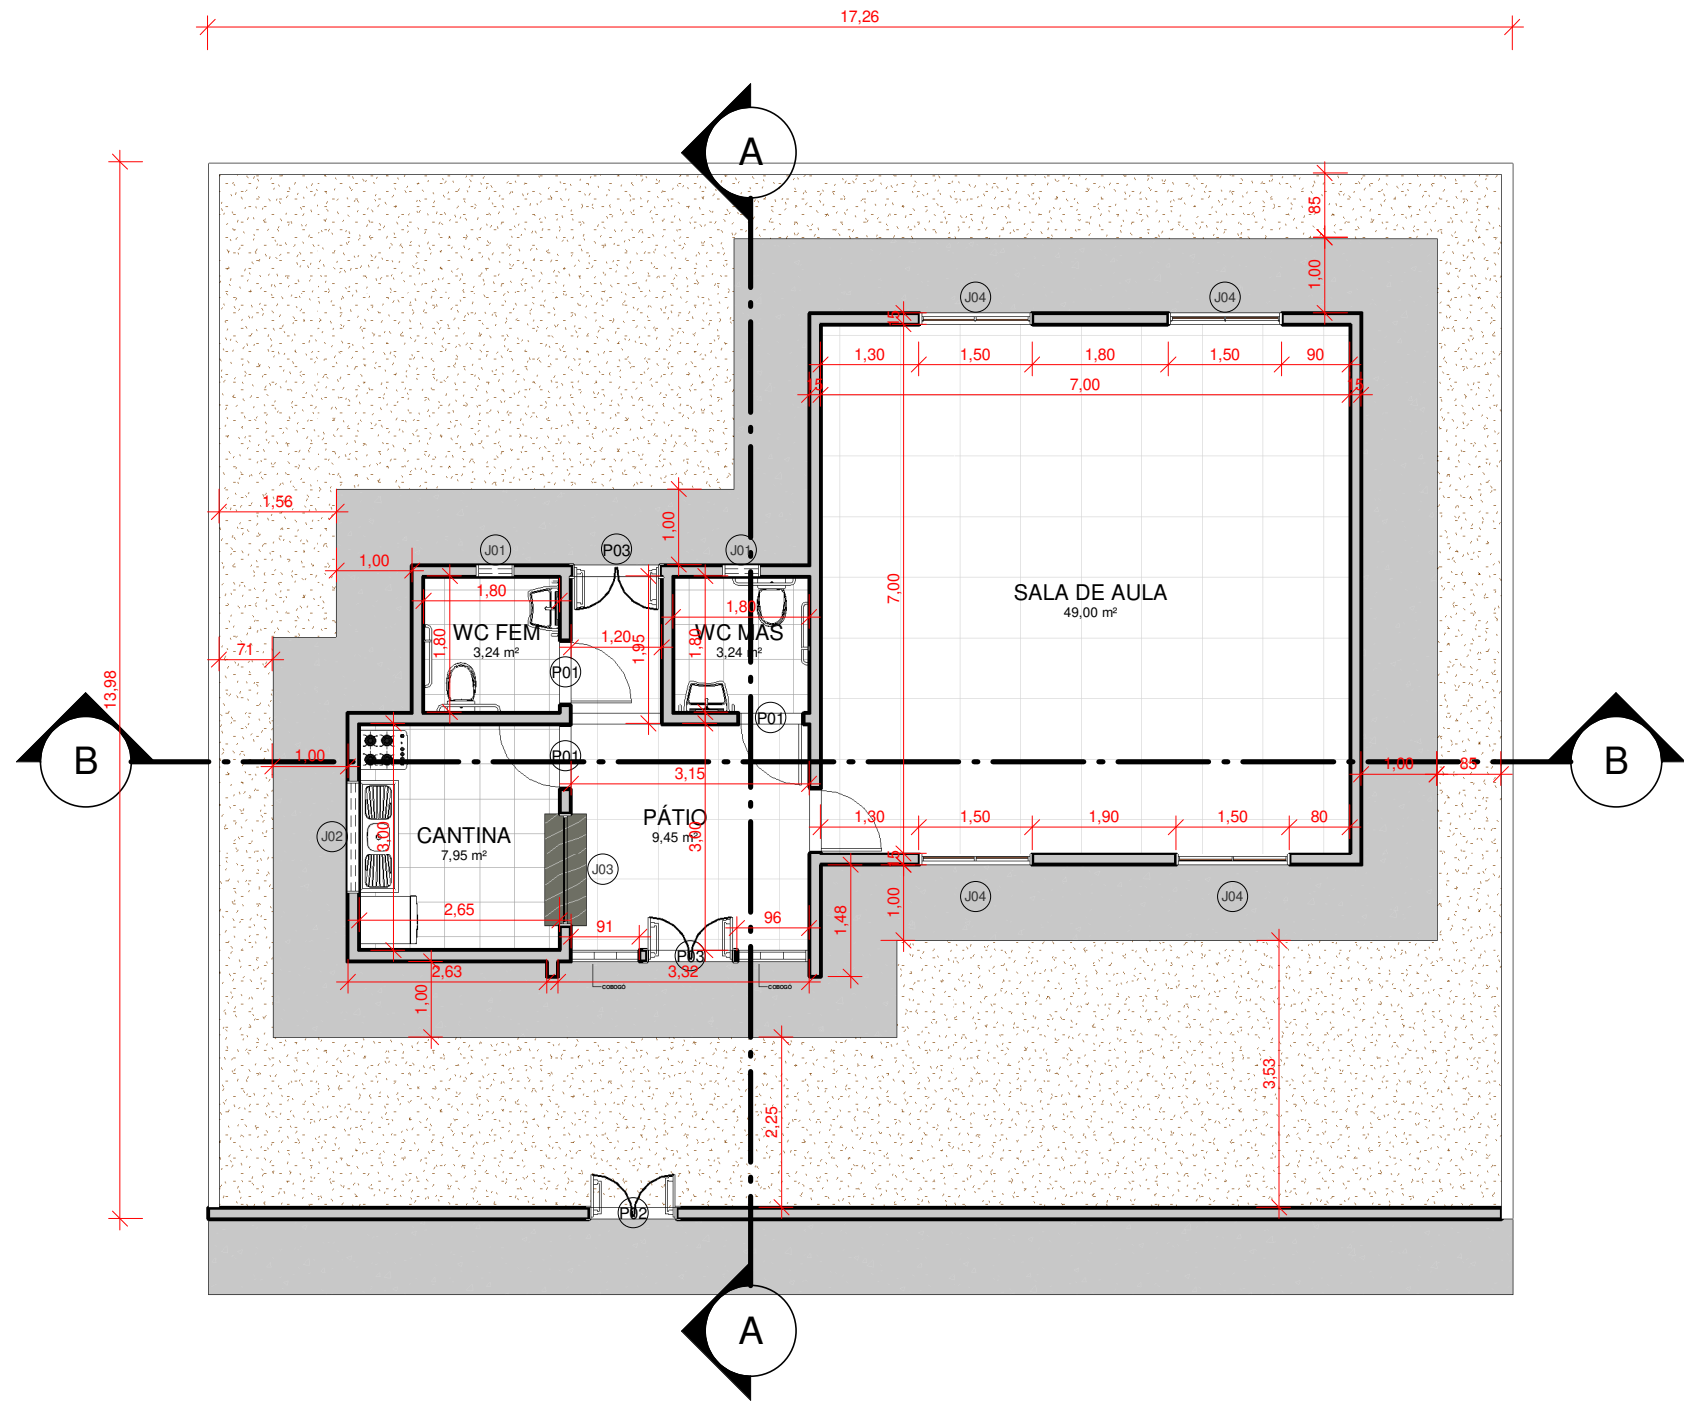


1 PLANTA BAIXA
ESCALA 1 : 100

QTO - PORTAS						
CÓD	QT	COMPRIMENTO	ALTURA	PERIMETRO	ÁREA	NÍVEL
P01	4	0.860	2.100	5.060	1.81 m²	TÉRREO
P02	1	1.130	1.900	5.110	2.25 m²	TÉRREO
P03	2	1.130	2.100	5.330	2.37 m²	TÉRREO

QTO - ESQUADRIAS TOTAIS						
CÓD	QT	COMPRIMENTO	ALTURA	PEITORIL	PERIMETRO	ÁREA
J01	2	0.500	0.500	1.600	2.000	0.25 m²
J02	1	1.500	0.500	1.600	4.000	0.75 m²
J03	1	1.500	1.200	0.800	5.400	1.80 m²
J04	4	1.500	1.300	0.800	5.600	1.96 m²




6 VISTA PERSPECTIVA
ESCALA

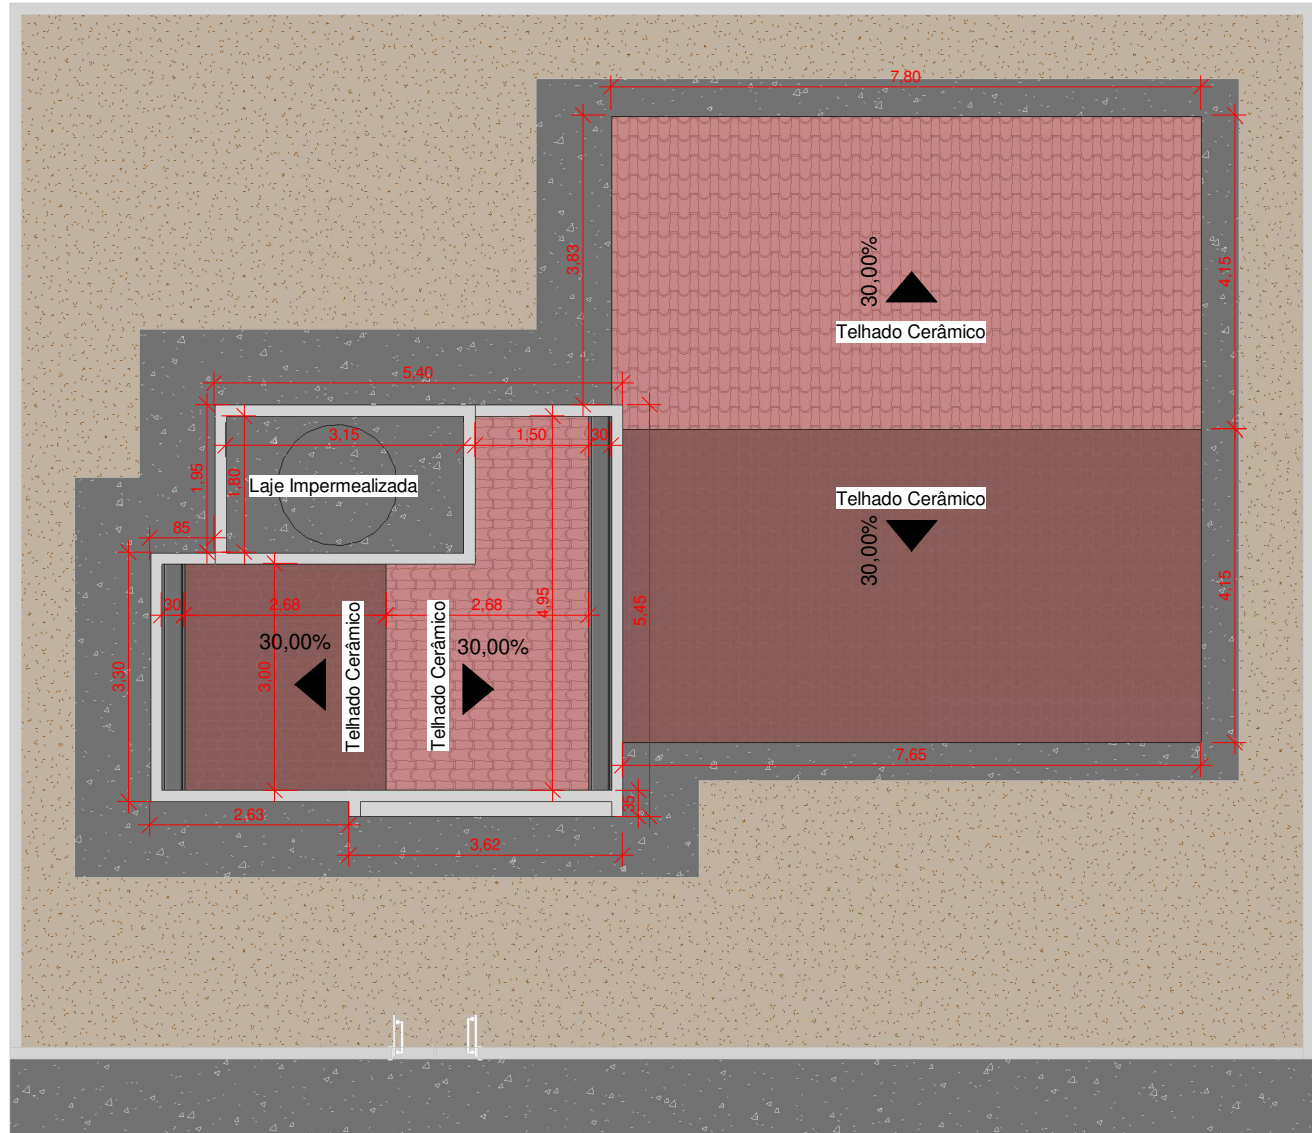

2 COBERTURA
ESCALA 1 : 100



3 A
ESCALA 1 : 100

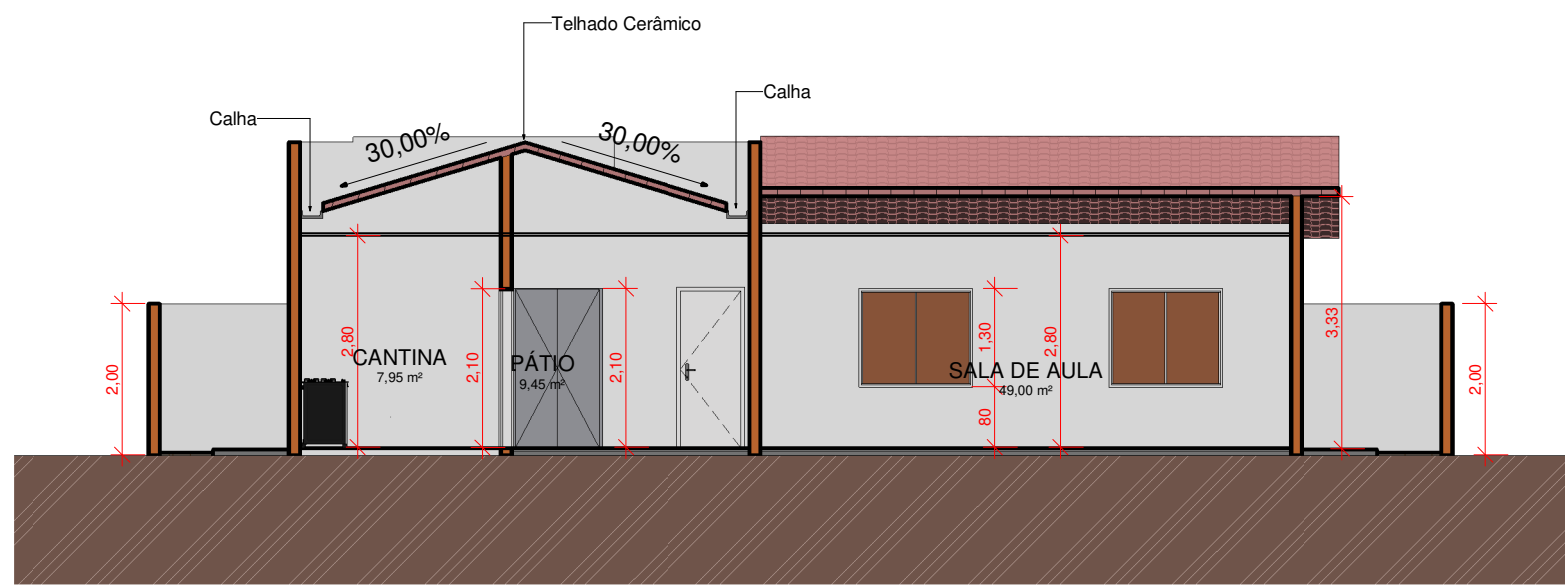

4 B
ESCALA 1 : 100



5 Fachada
ESCALA 1 : 100



PREFEITURA MUNICIPAL
DE CAMPO ALEGRE DE LOURDES-BA

OBRA: CONSTRUÇÃO DE ESCOLA NO
ASSENTAMENTO MUNDO NOVO

LOCAL: ASSENTAMENTO MUNDO NOVO, CAMPO
ALEGRE DE LOURDES / BAHIA

Título: ARQUITETÔNICO	Escala: 1 : 100	Data: 04/2024
Desenho: ALLANE	Responsável Técnico: ALLANE DE BRITO	Folha: 01

PMCAL

SEÇÃO DE ARQUIVO