


PLANTA BAIXA
ESCALA: 1/75

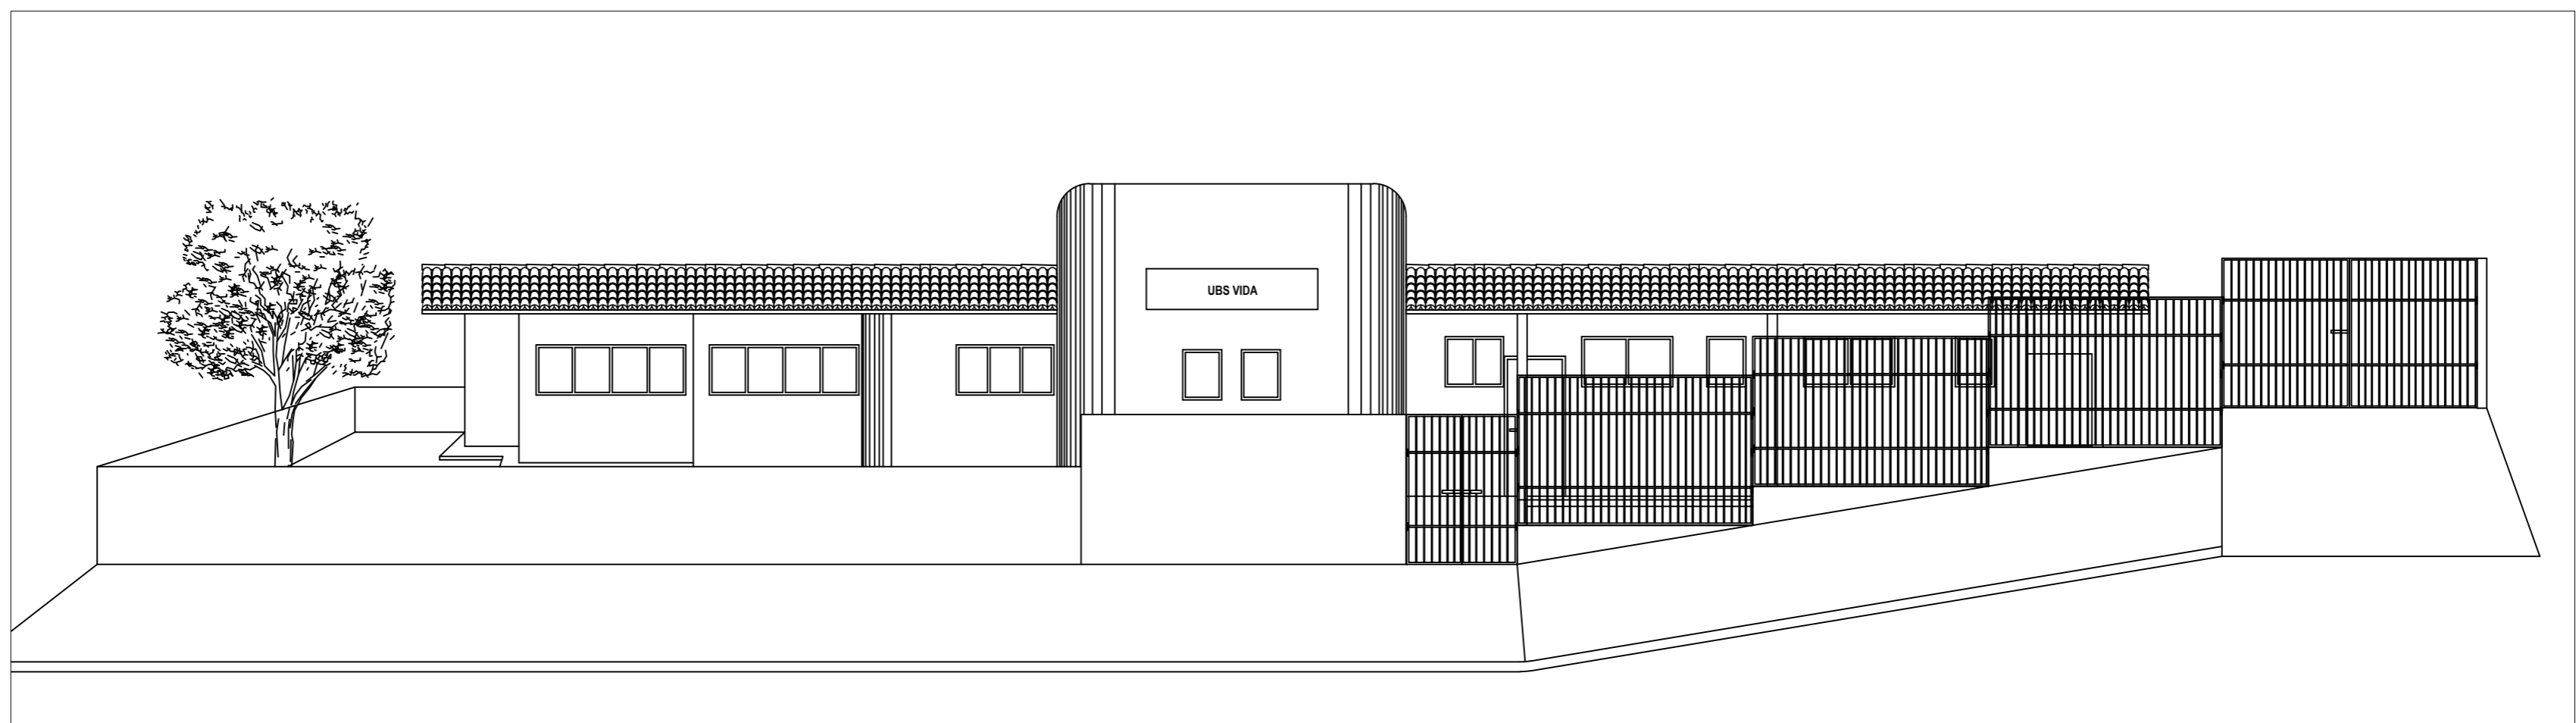

FACHADA
ESCALA: 1/75