


PLANTA BAIXA  
ESCALA: 1/75

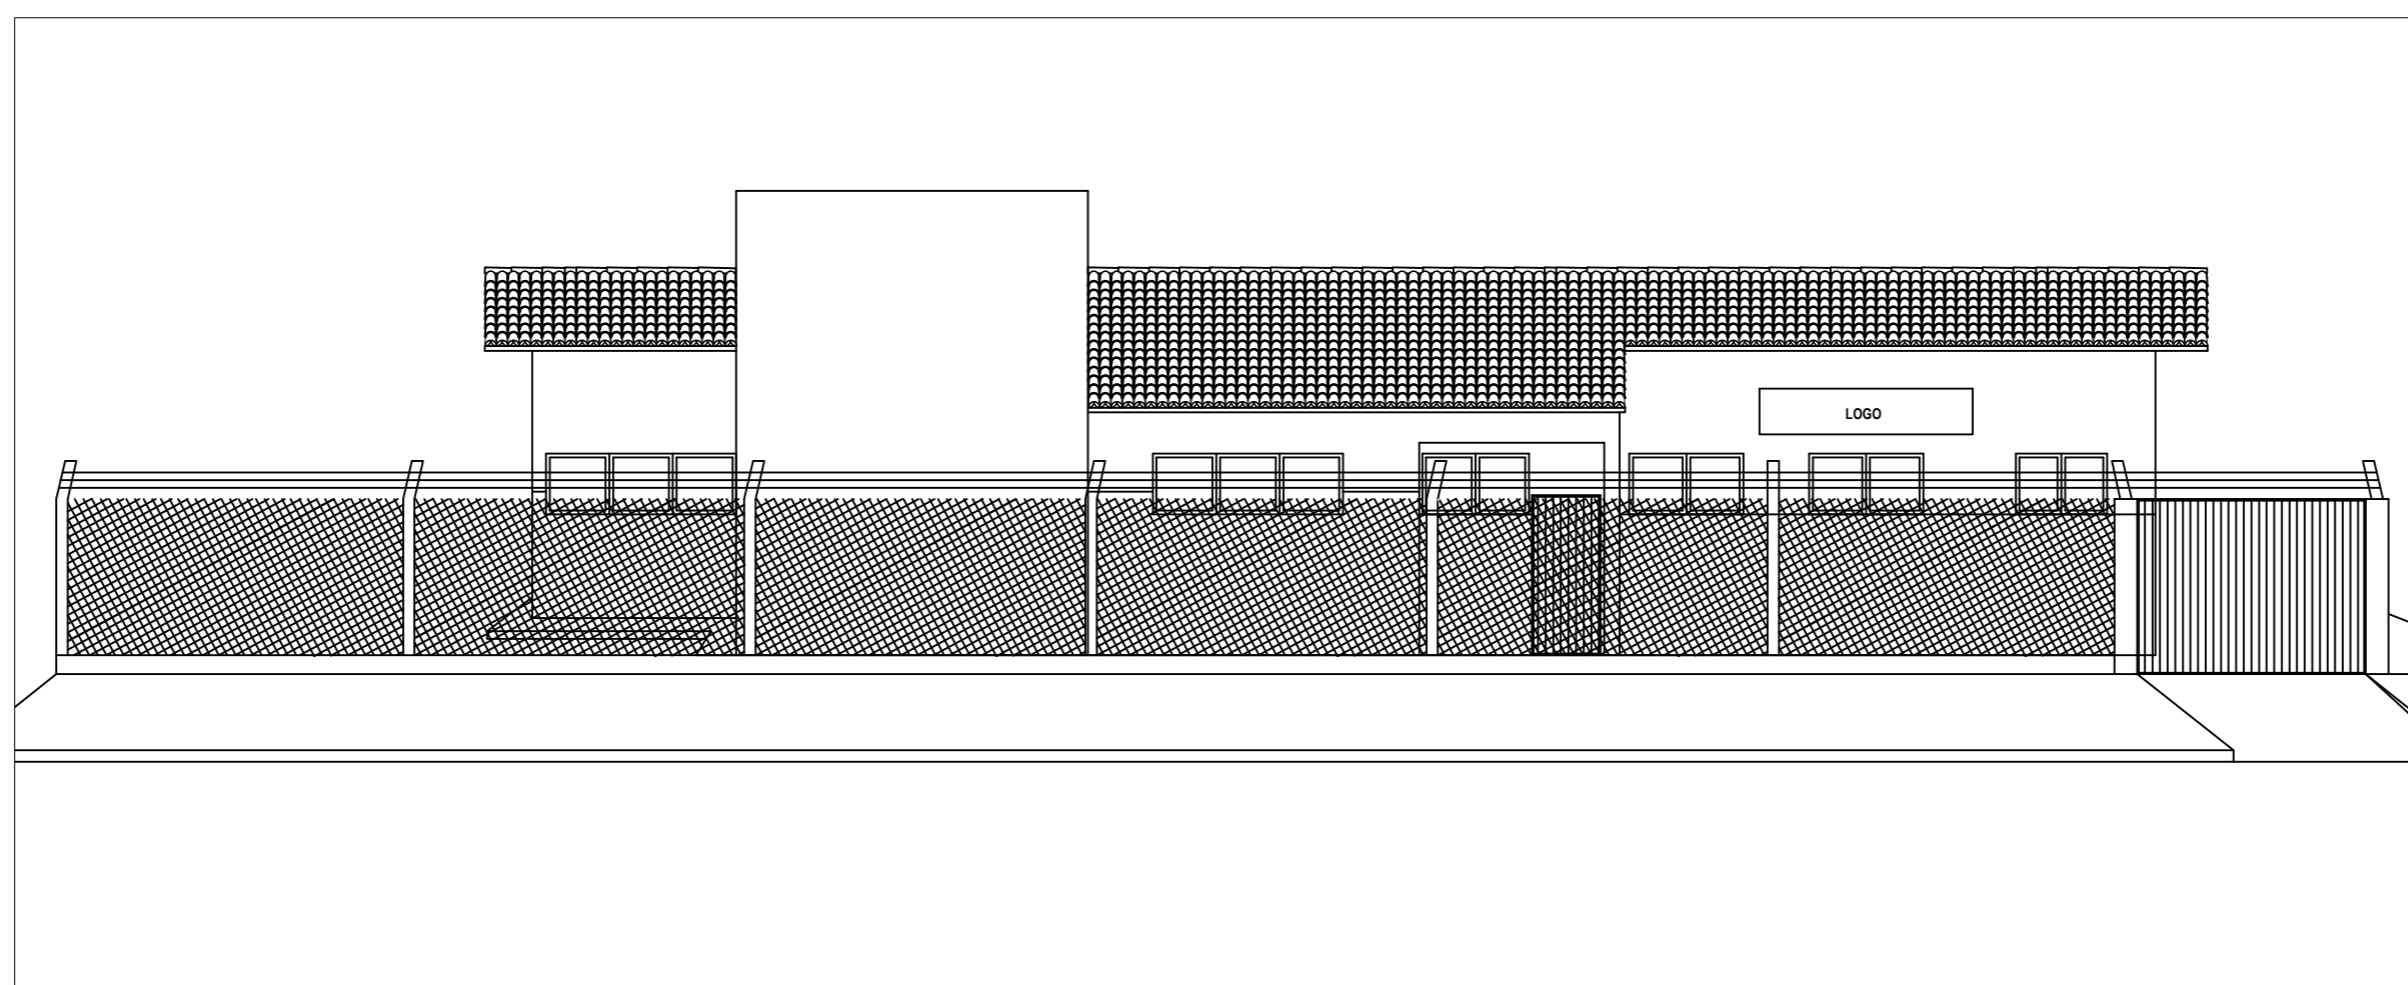

FACHADA  
ESCALA: 1/75