



PLANTAS BAIXA BARRAMENTO  
Escalbr: 1/5000

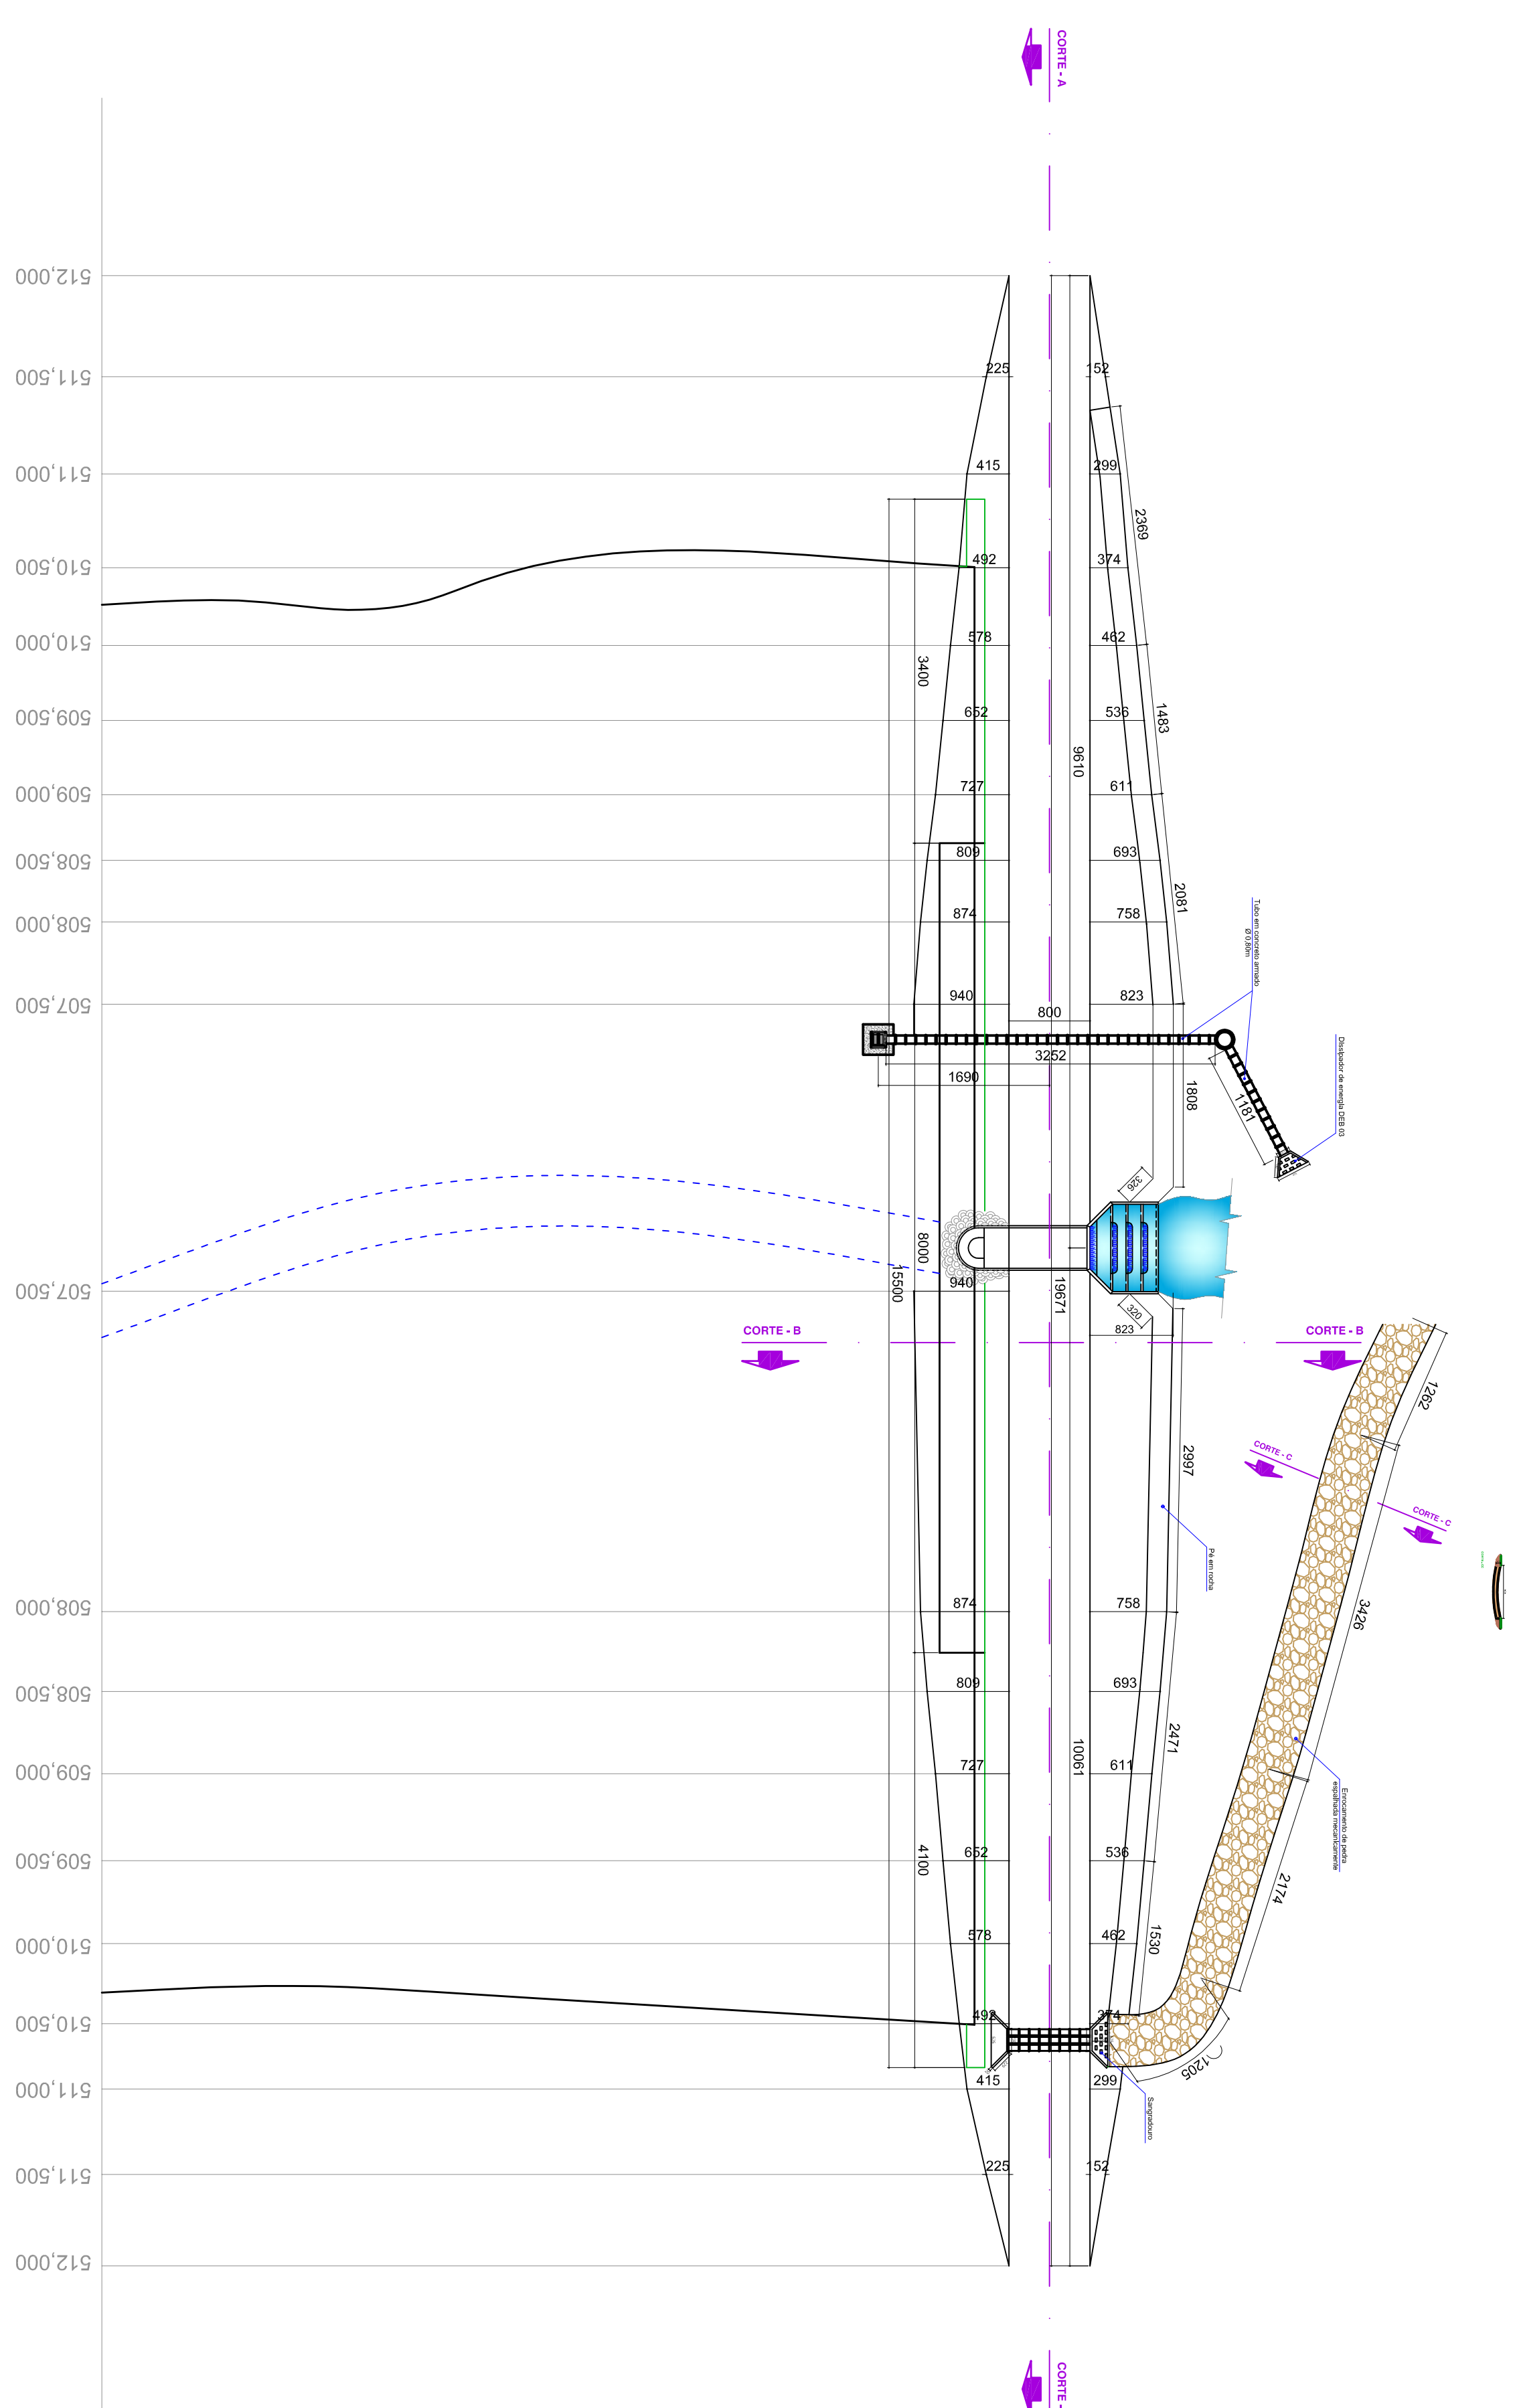

PLANTA BAIXA BARRAMENTO (COTAS)

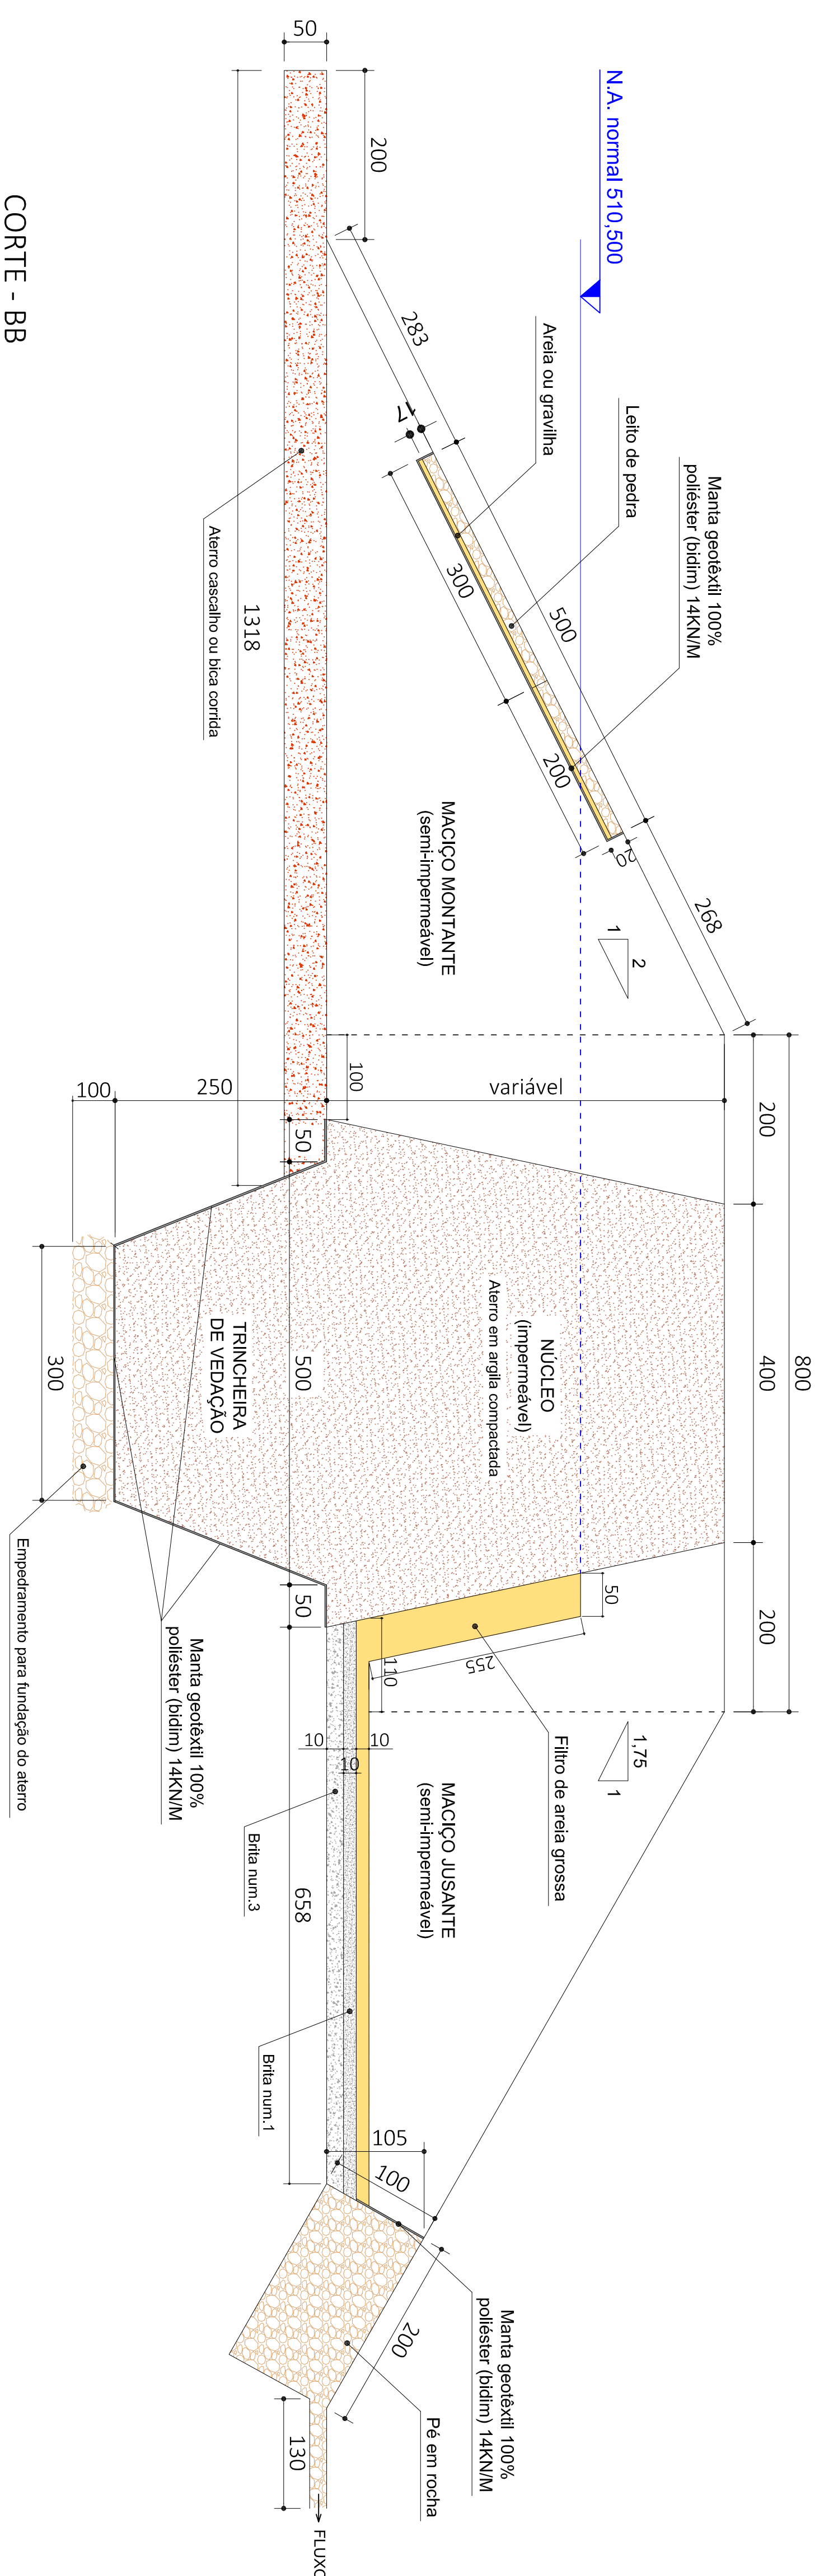

CORTE - BB  
Escala: 1/50

[illegible]