


PLANTA BAIXA
ESCALA 1/100

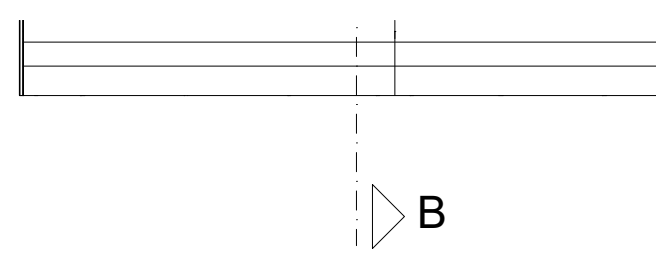

PLANTA DE COBERTURA
ESCALA 1/100