



CORTE D-D  
ESCALA 1/50

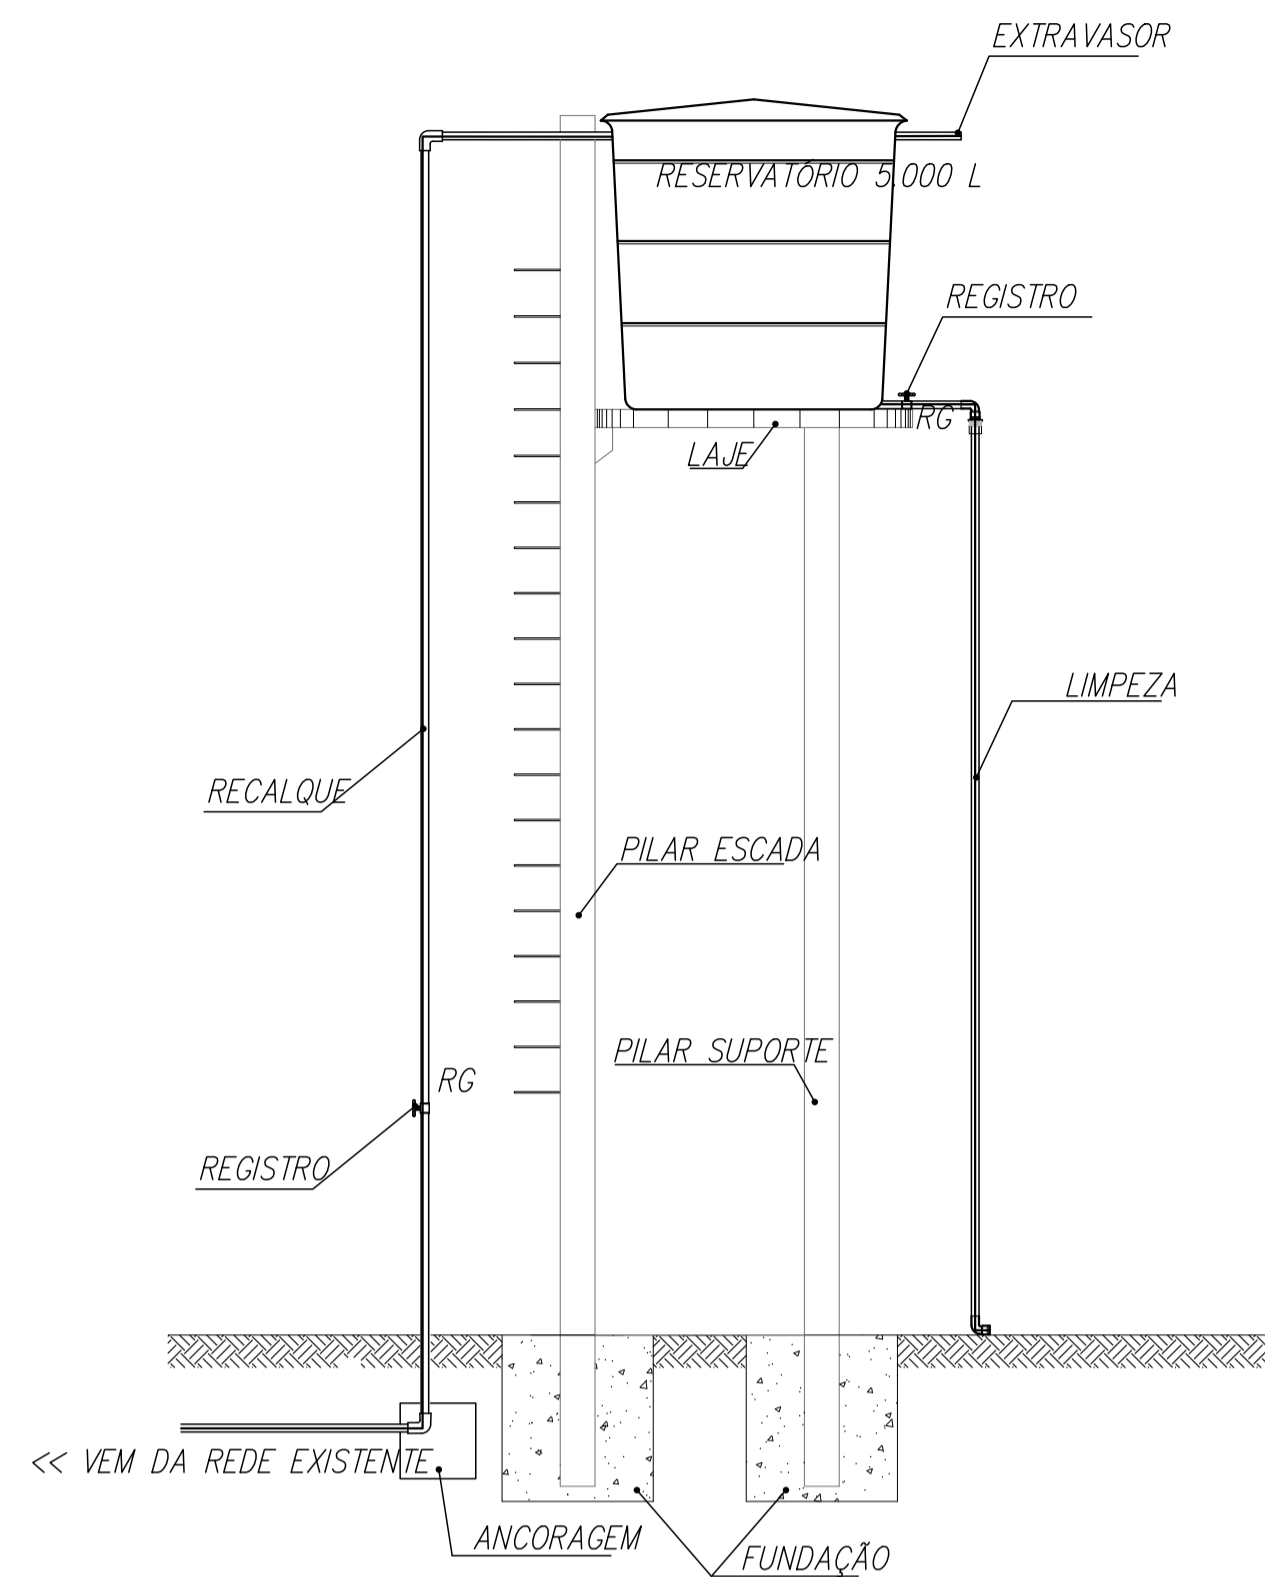


VISTA LATERAL  
ESC.: 1/50

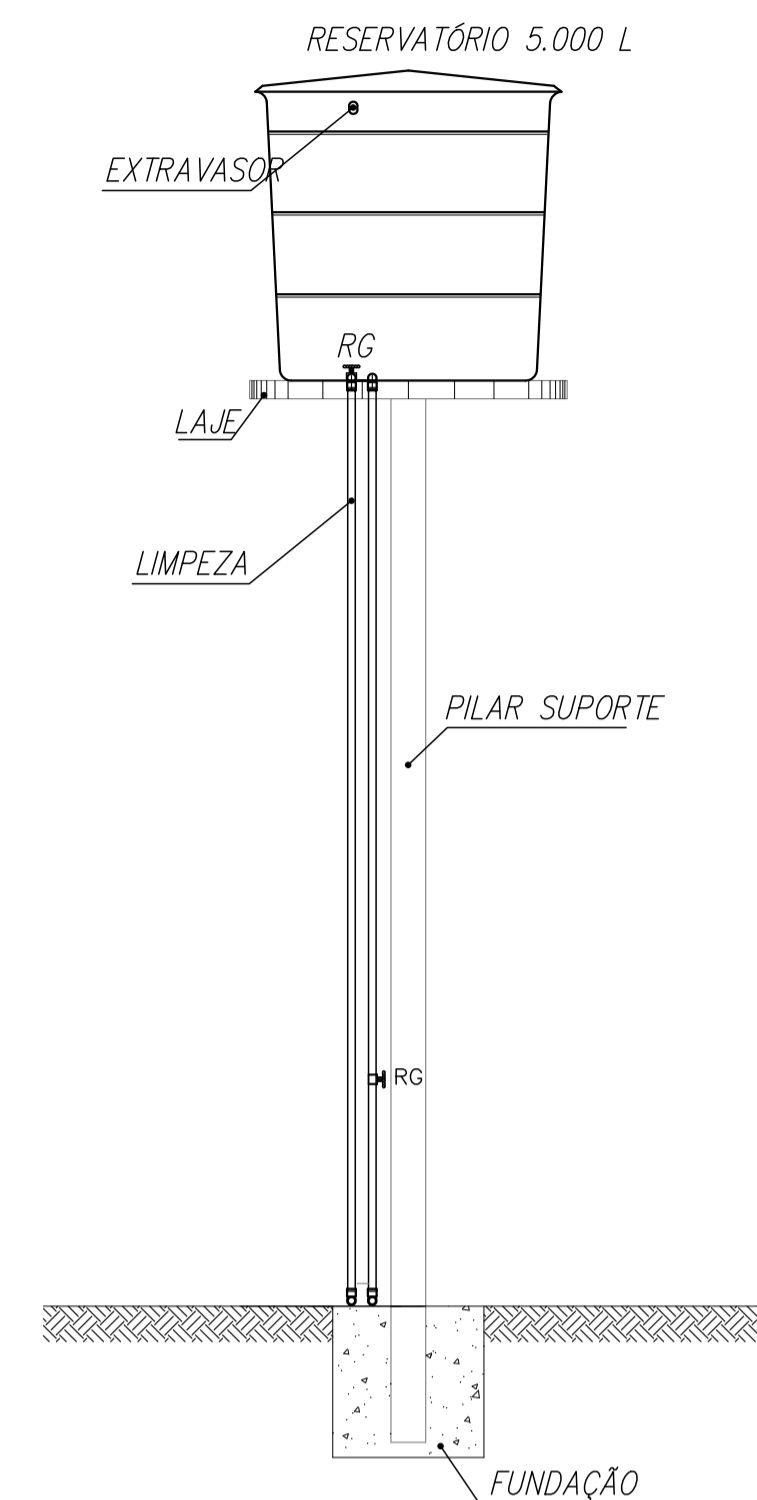


VISTA FRONTAL  
ESC.: 1/50



FACHADA PRINCIPAL  
ESCALA 1/50

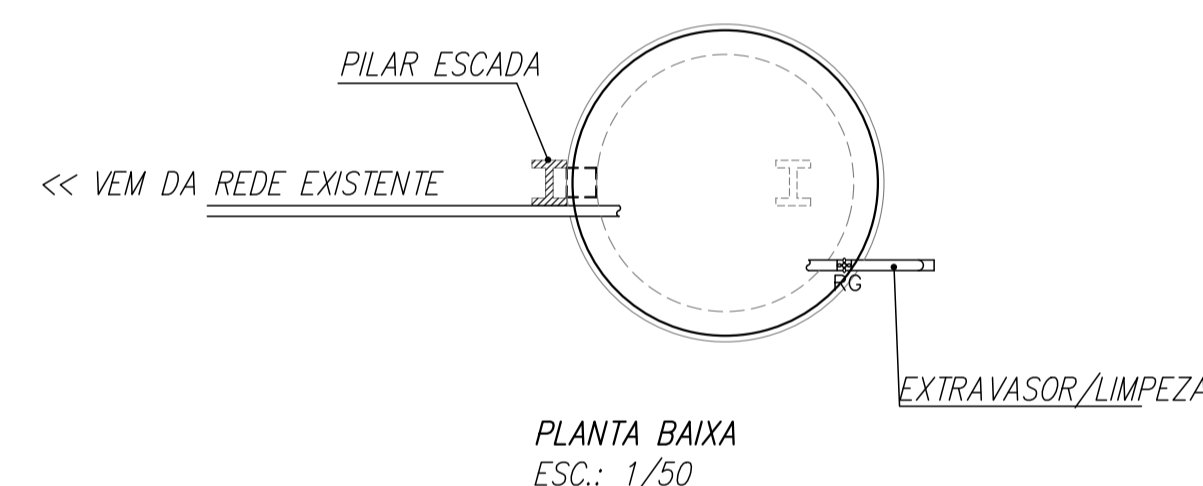

PLANTA BAIXA  
ESC.: 1/50

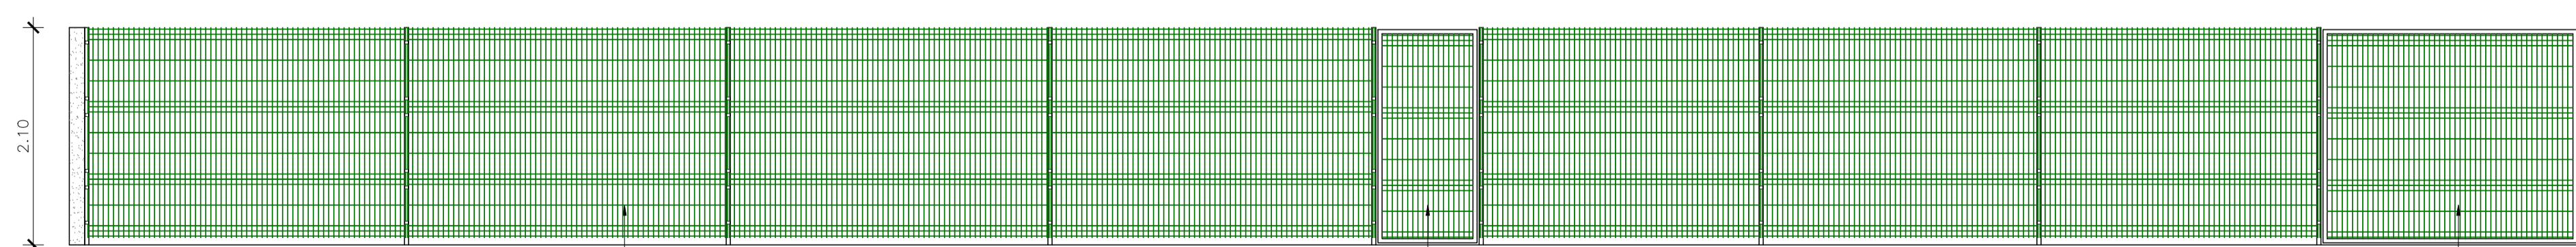

FACHADA - GRADIL GERDAU  
ESCALA 1/50