


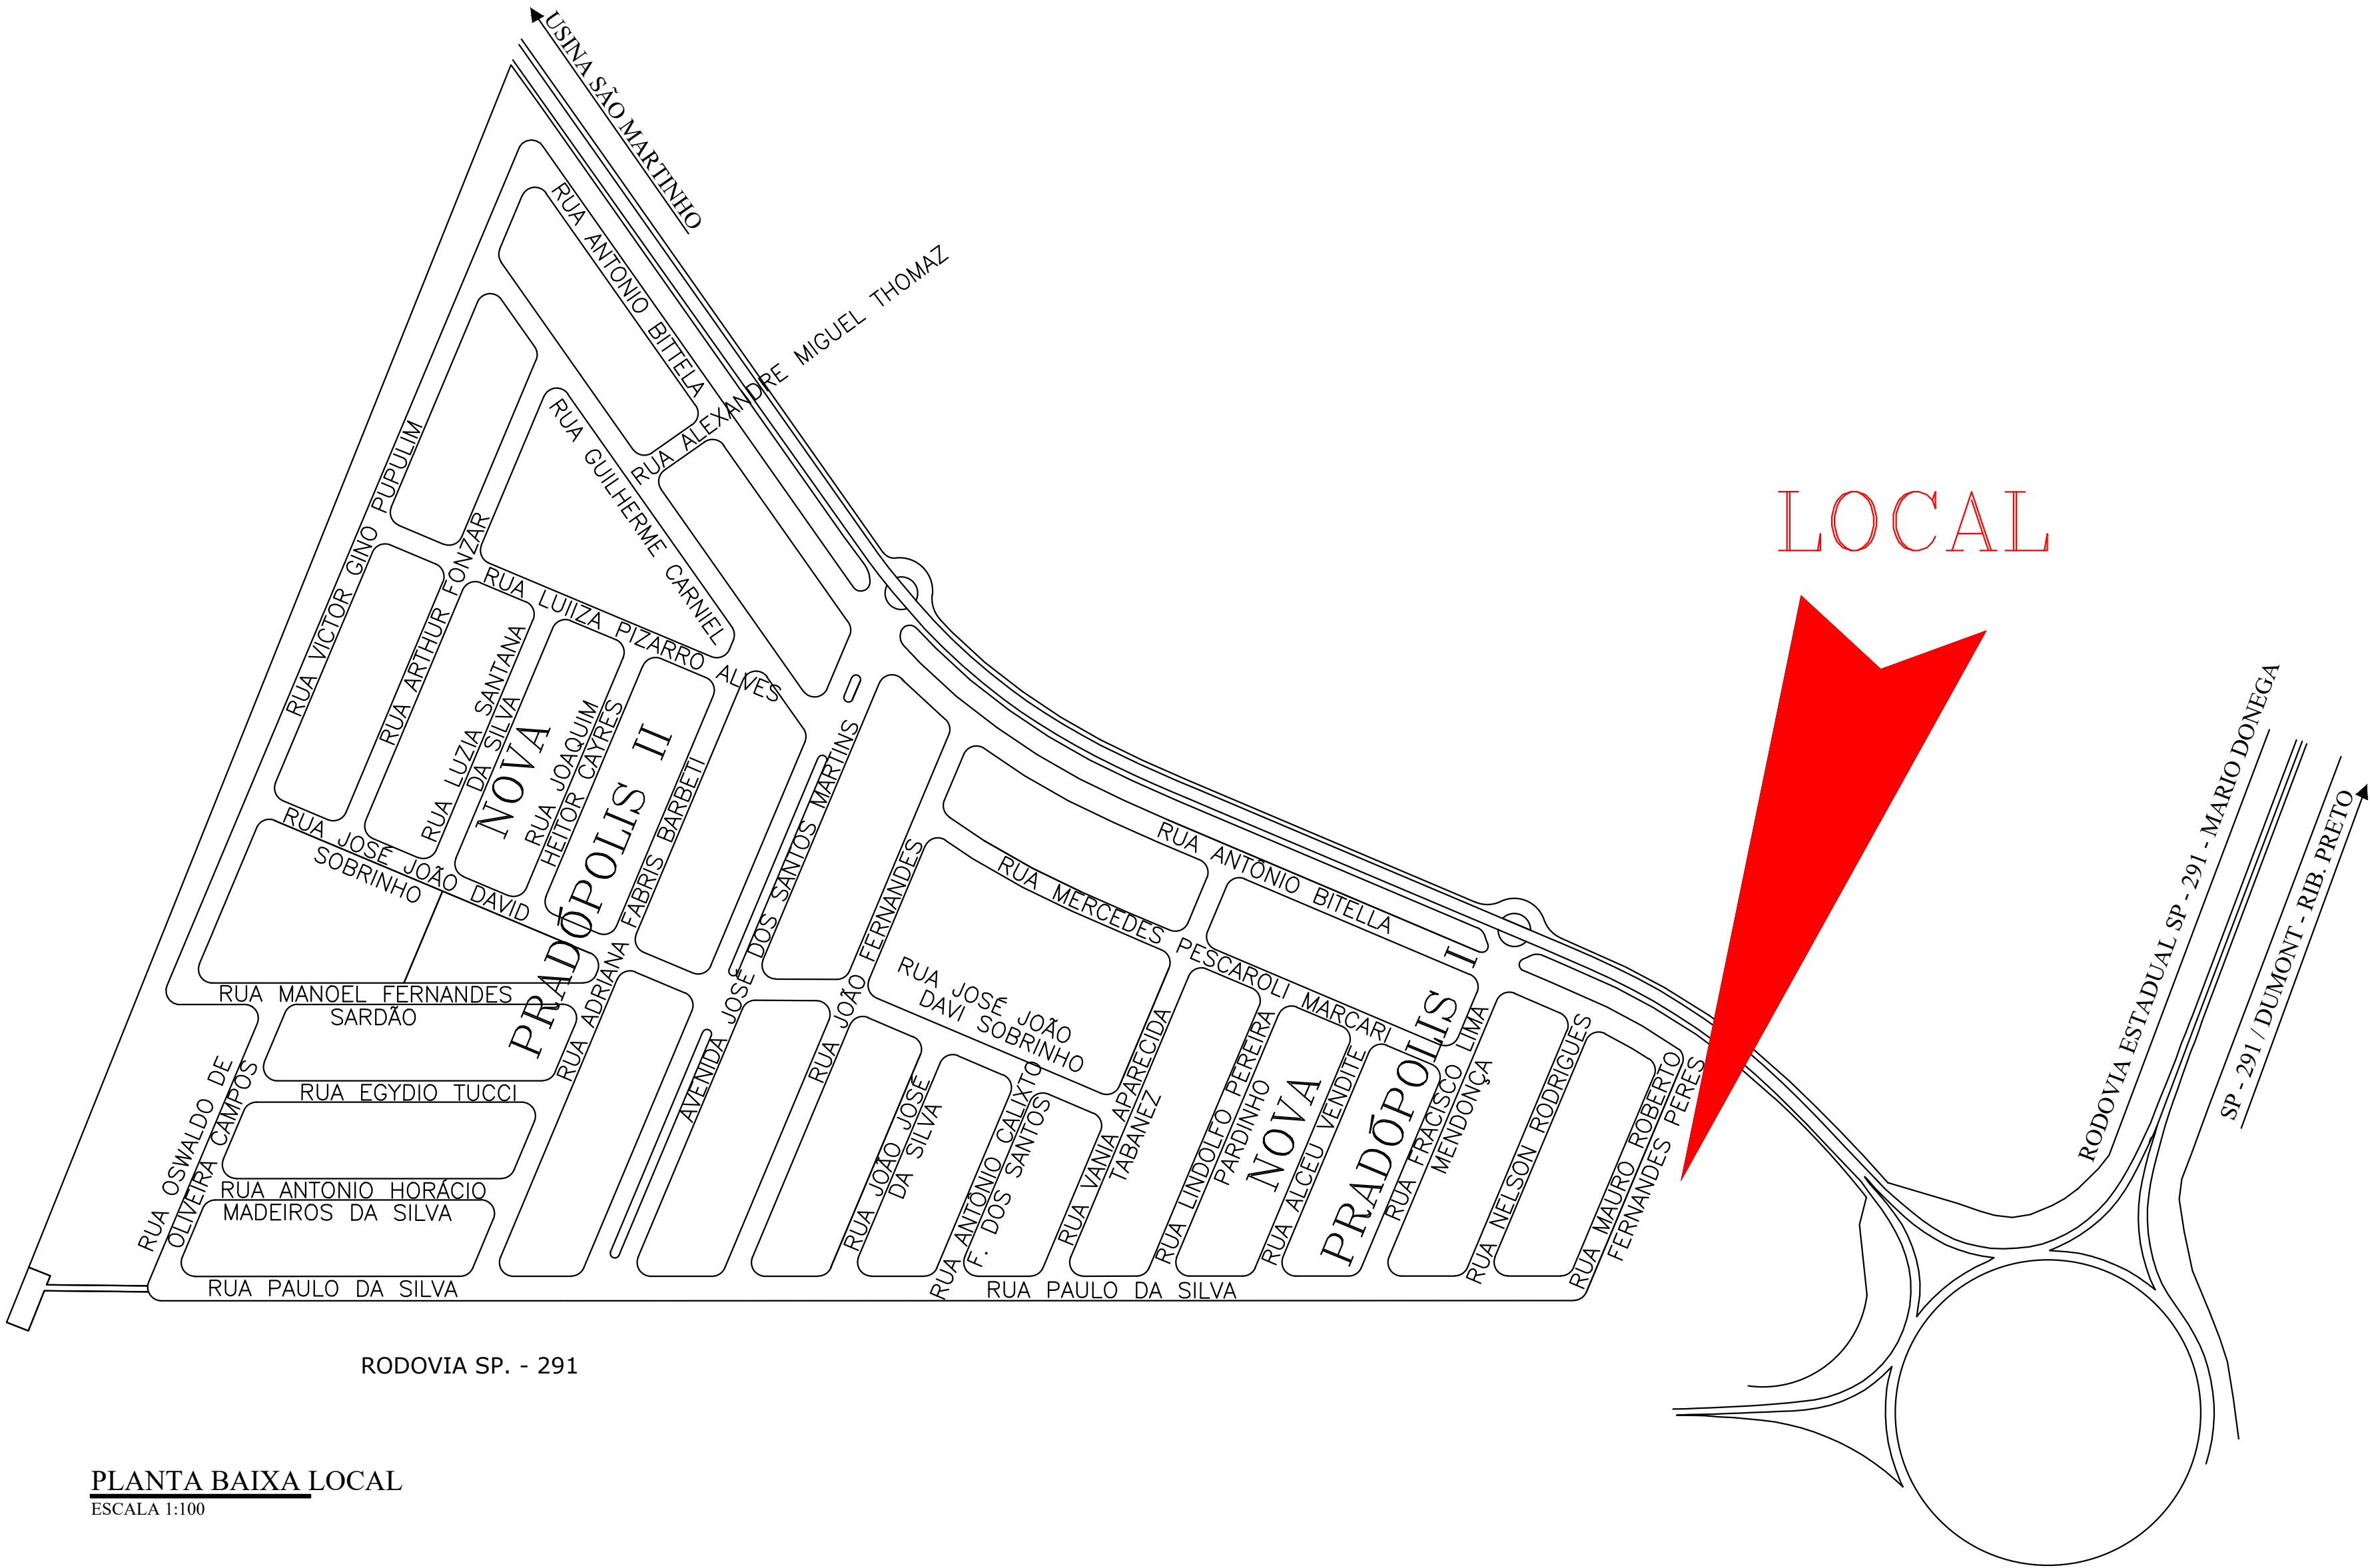

**PLANTA BAIXA LOCAL**  
ESCALA 1:100