

SEÇÃO AA
Escala - 1:50

50

13N2 Ø10.0 C₁


20

N3 50 Ø10.0 C/15 - 205



165

Technical drawing of a roof plan. The central area is a rectangle with a gabled roof, indicated by a triangle with a vertical side of 100 and a horizontal side of 100. The roof slope is 1:12, labeled as $N1\ 13\ \emptyset 10.0\ C/15 - 320$. The overall dimensions of the plan are 100 x 100. The perimeter is labeled 165. The drawing includes a section line A-A and a note $N2\ 13\ \emptyset 10.0\ C/15 - 550$.

SEÇÃO AA
Escala - 1:50

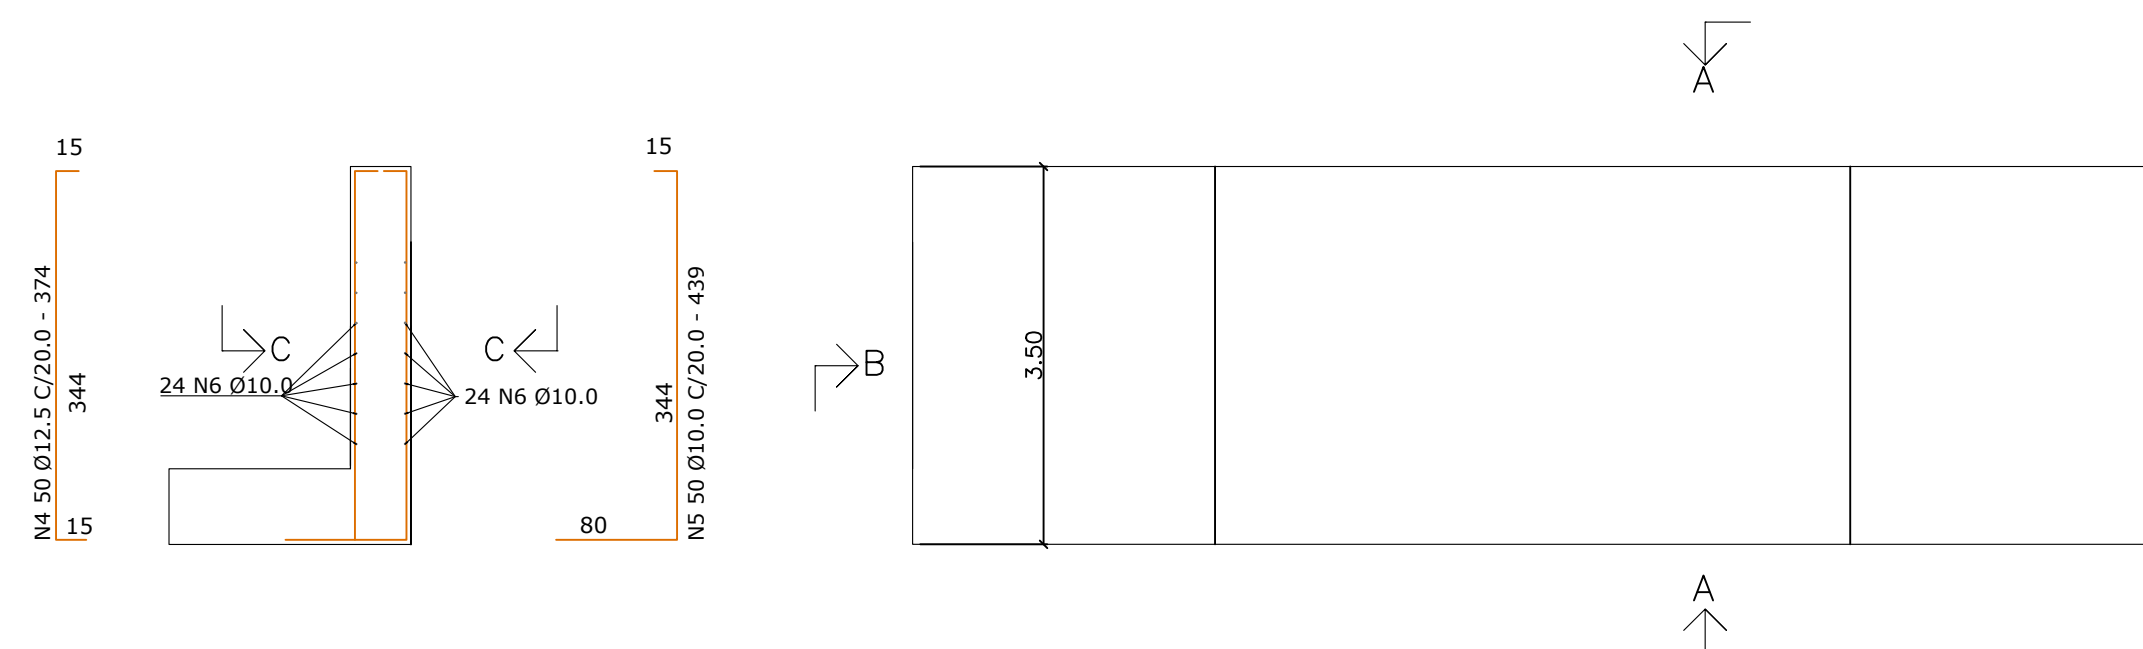

SAPATAS
Escala - 1:50

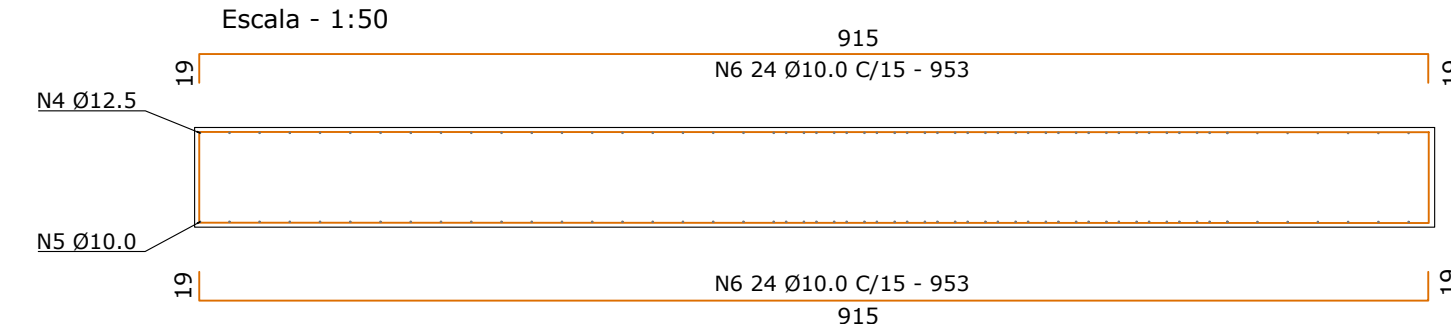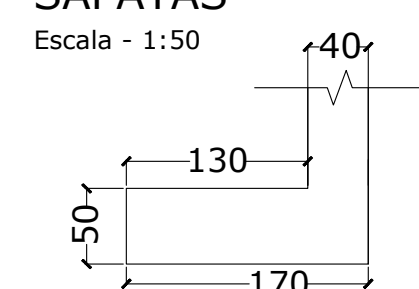

PROJ. EXECUTIVO DE CABECEIRA DE CONCRETO

01