


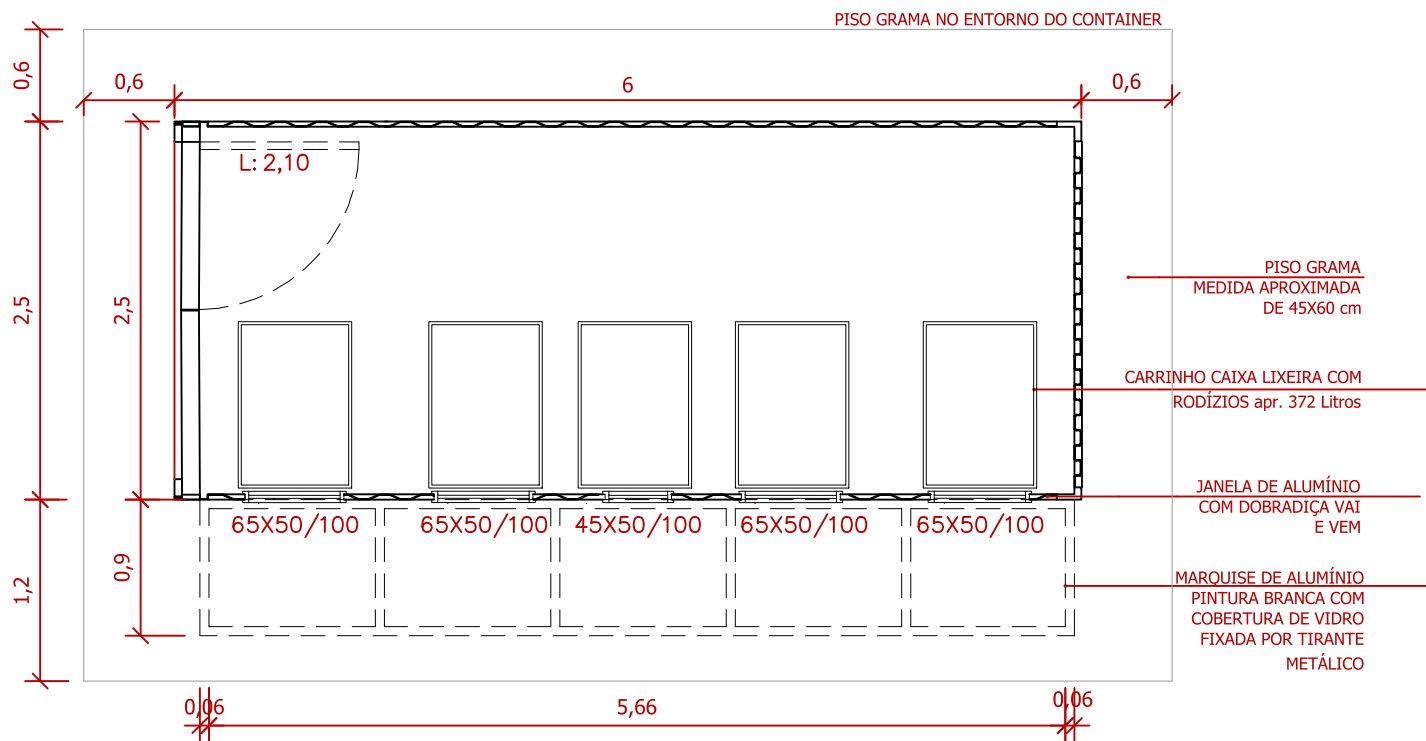

PLANTA BAIXA

Escala 1/50