
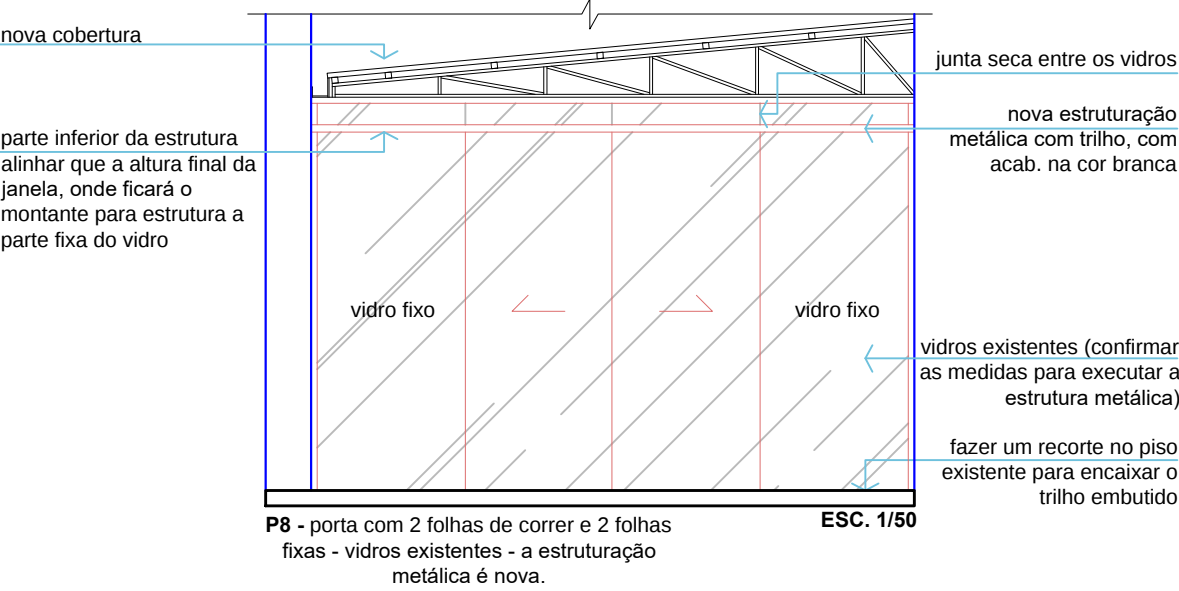


PLANTA BAIXA ESQUADRIAS
Escala: 1/100

Relação de janelas e metragens					
(J1) 1,11x1,78/0,64m - 1,97m²	(J7) 1,40x1,42/0,79m - 1,98m²	(J12) 2,20x1,17/1,25 - 2,57m²	(P3) 0,90x2,18m - 1,89m²	(P8) 2 folhas 0,80x2,40m	
(J2) 1,40x1,37/0,84m - 1,91m²	(J8) 1,08x0,92/1,50m - 0,99m²	(J13) 1,10x0,94/1,55m - 1,03m²	(P4) 0,77x2,37m - 1,82m²		
(J3) 1,10x1,78/0,45m - 1,95m²	(J9) 1,09x1,77/0,60m - 1,92m²	(J14) 0,70x0,70/1,60m - 0,49m²	(P5) 1,12x2,07m - 2,31m²		
(J5) 2,51x1,77/0,60m - 4,44m²	(J11) 0,67x0,78/1,58m - 0,52m²	(P1) 1,00x2,41m - 2,41m²	(P6) 1,83x2,41m - 4,41m²		
(J6) 0,94x1,10/1,49m - 1,03m²	(J11) 1,10x1,77/0,63m - 1,94m²	(P2) 0,89x2,18m - 1,94m²	(P7) 0,80x2,43m - 1,94m²		

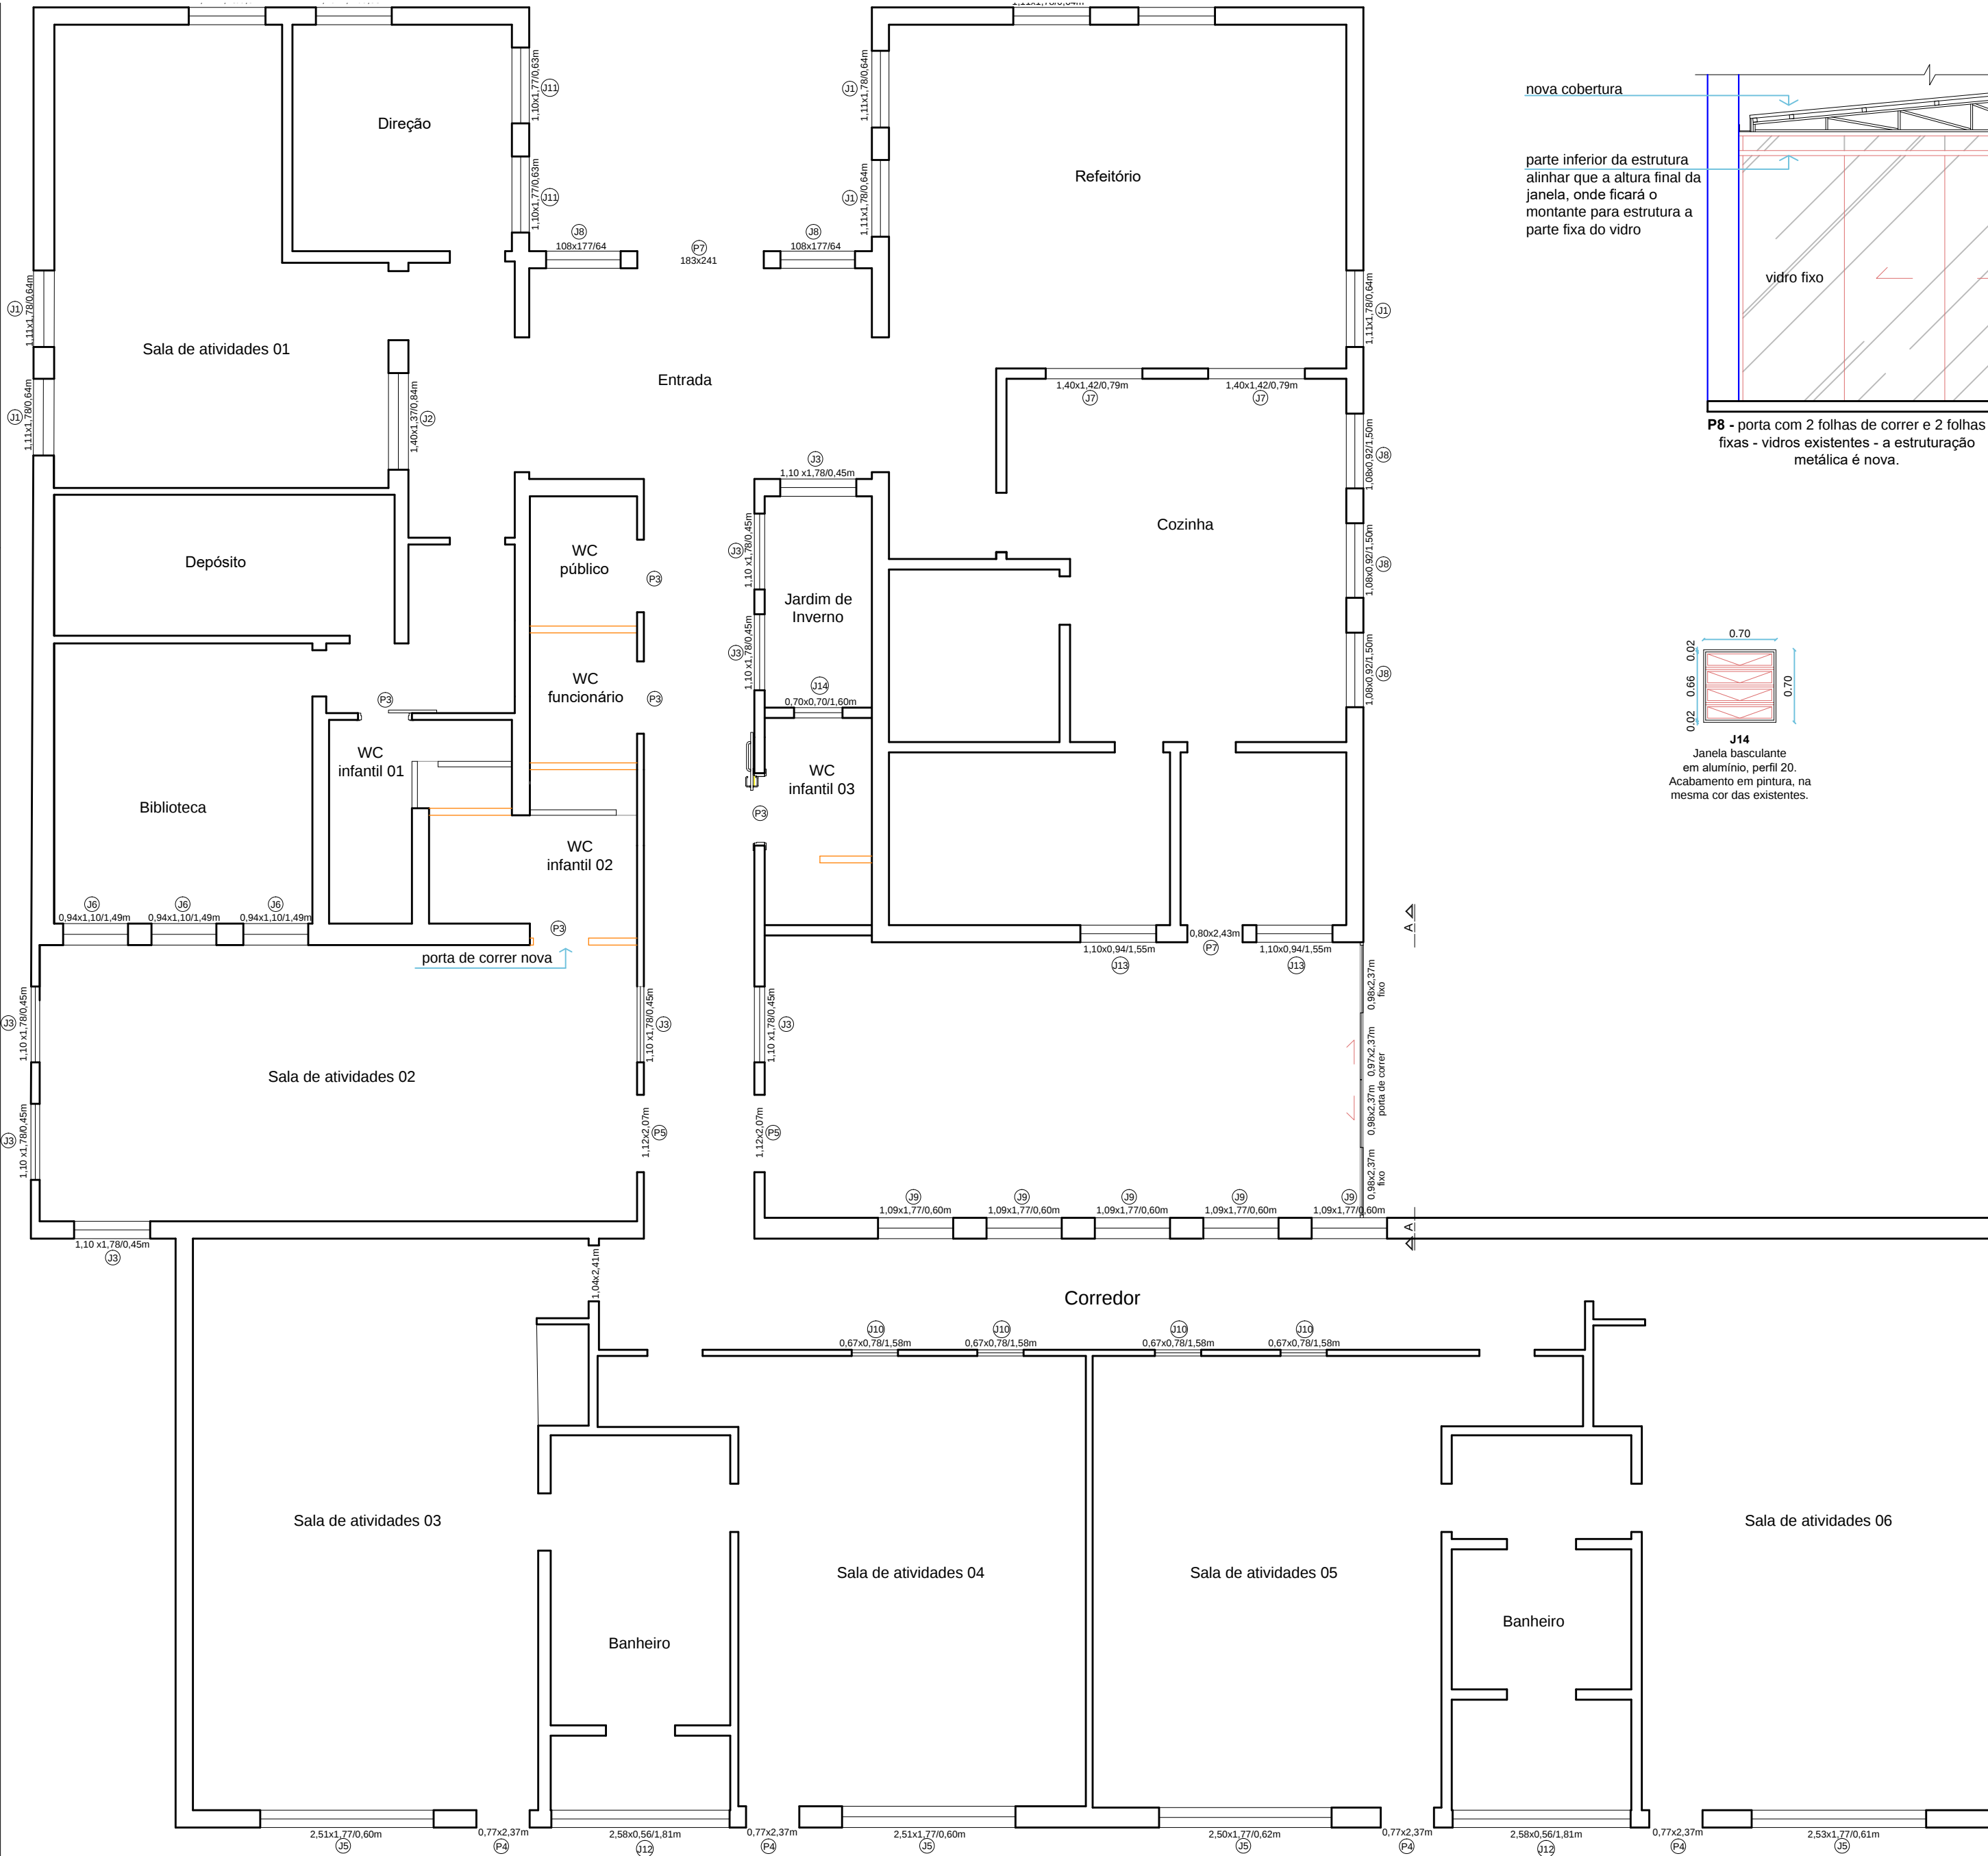

MUNICÍPIO DE CARLOS BARBOSA
SECRETARIA MUNICIPAL DE PROJETOS PÚBLICOS

PROJETO		REFORMAS EMEI AURORA		TAMANHO			
ENDEREÇO		RUA SALVADOR DO SUL, 450, BAIRRO AURORA		A2			
ELEMENTO		ESQUADRIAS		PRANCHA			
DESENHO		ÁREA		ESCALA		DATA	
MAIARA		159,50m²		INDICADA		FEV. / 2024	
RESPONSÁVEL TÉCNICO						08 / 08	