



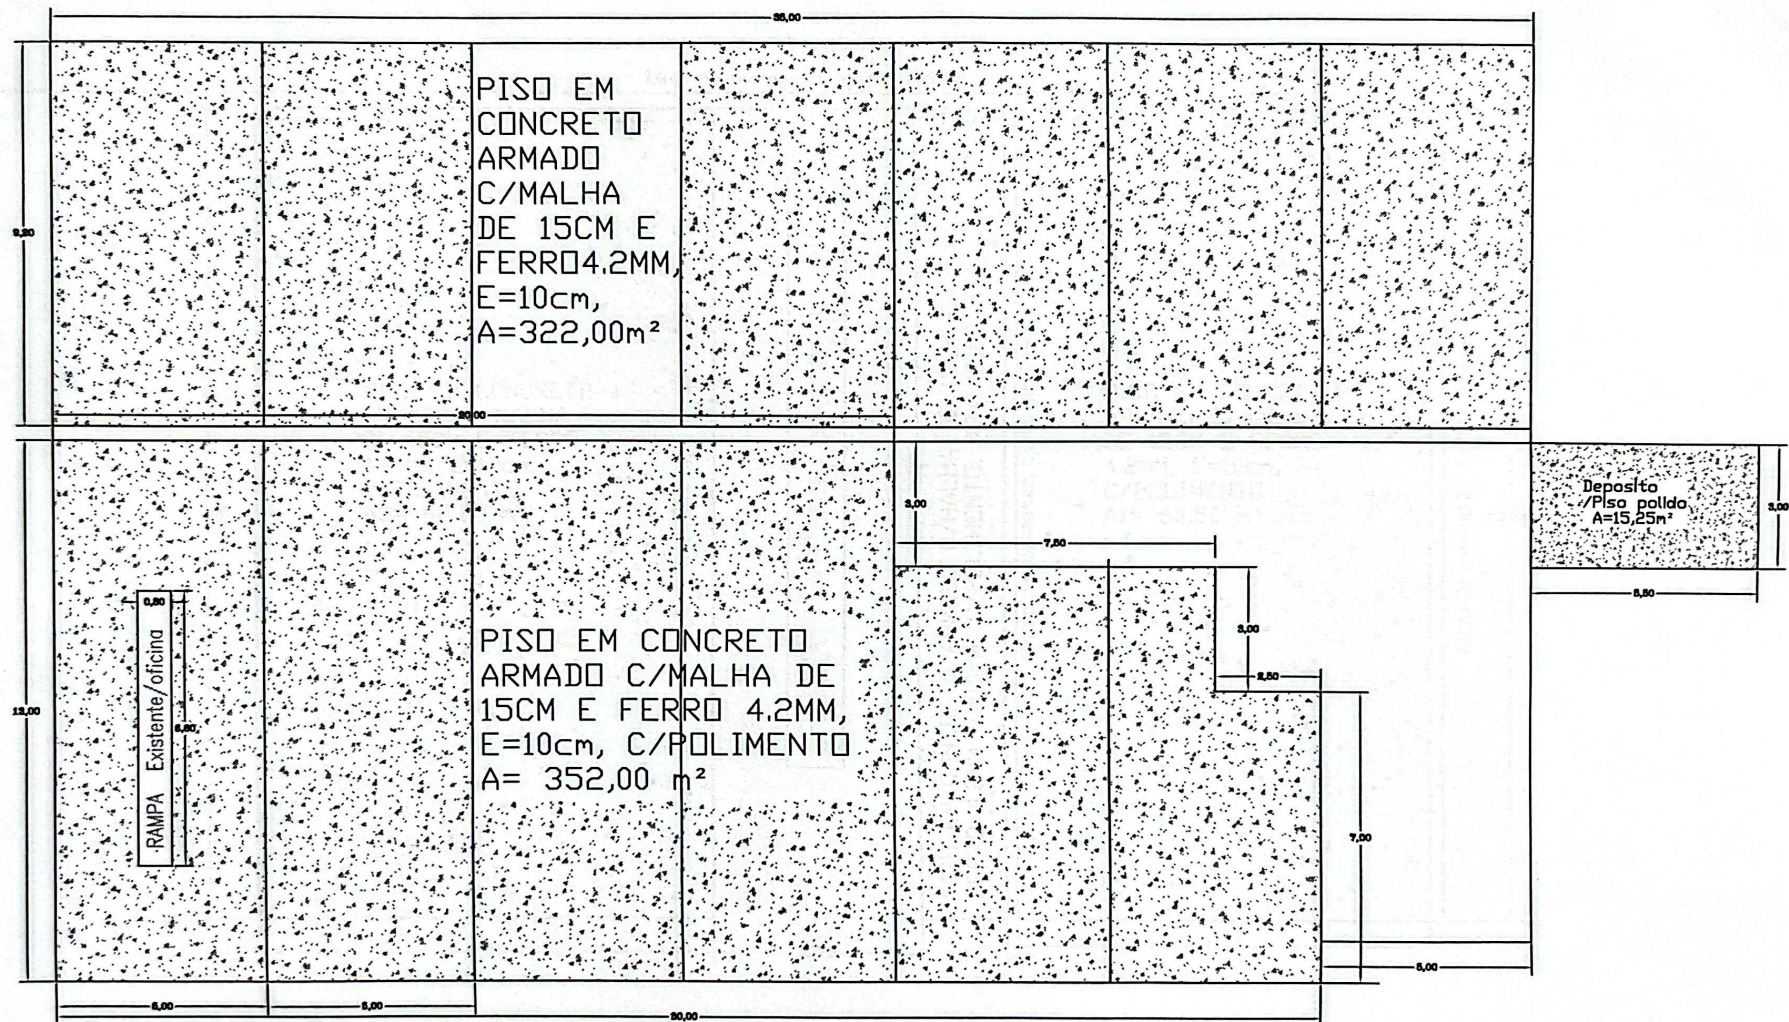

Planta Baixa -PAVILHÃO
 Piso Polido =352,50+322,00+15,25m²
 Total = 689,25m²

Escala: 1/75



 Rui T. Lewiski - Eng^o. Civil
 CREA-RS 041568
 R.N. 220312099-1

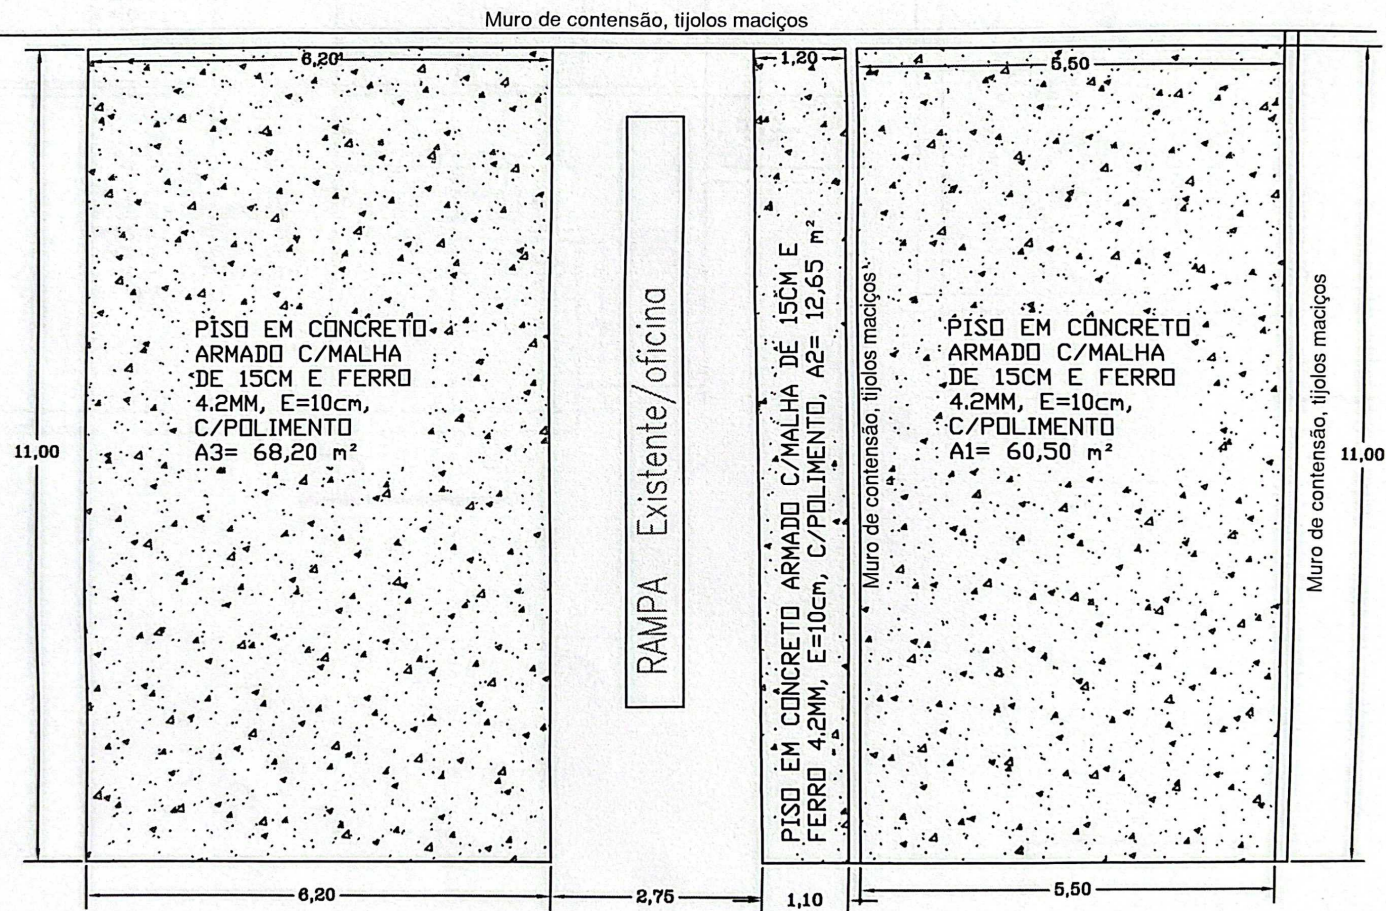


P. Baixa -LAVAGEM/OFFICINA
A. DE PISO =141,35m²

Escala: 1/75


Rui T. Lewiski - Eng. Civil
CREA-RS 041568
R.N. 220312099-1

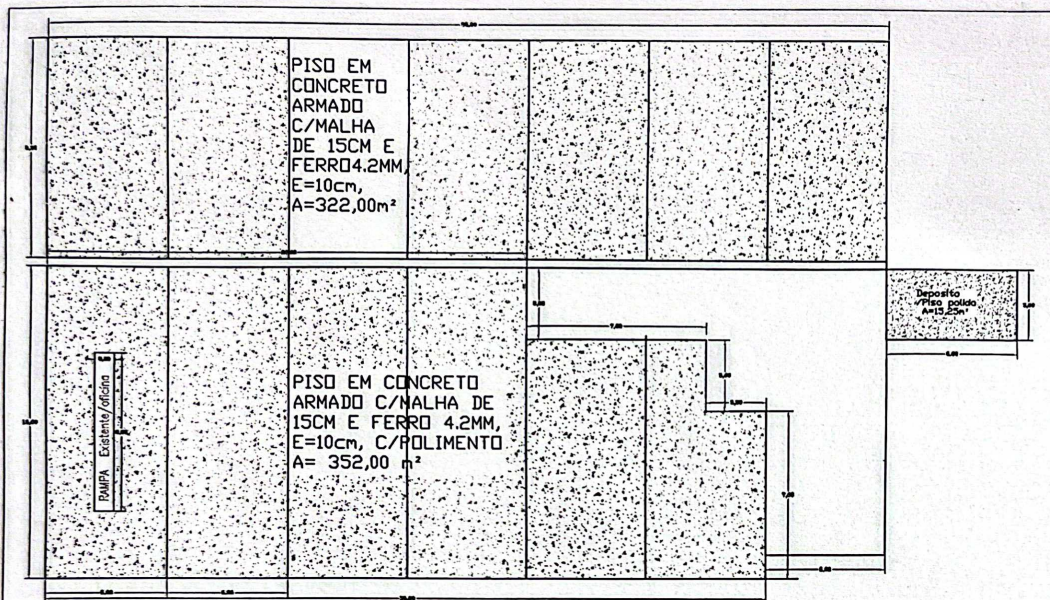

Planta Baixa -PAVILHÃO
 Piso Polido = 352,50 + 322,00 + 15,25m²
 Total = 689,25m²
 Escala: 1/75

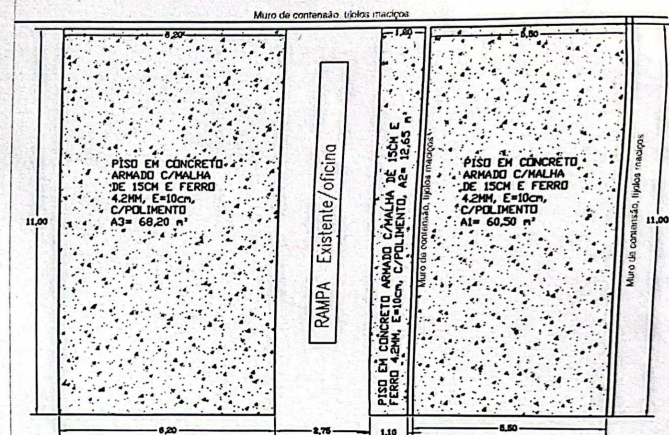

P. Baixa -LAVAGEM/OFCINA
 A. DE PISO = 141,35m²
 Escala: 1/75

P M DE SÃO JOSÉ DO INHACORA

PROPOSTANTE:	PROJ. TÉCNICO:
Pref. Ademir José Schneider	Eng. Rui T. Lewiski CREA: 41.568
OBJETO: PAVILHÃO - PISO POLIDO EM CONCRETO ARMADO	
CONTÉUDO: PLANTA BAIXA	
EXERCÍCIO:	DATA:
Pav. Parque de Maquinas	R R
VALOR: 831,00m2	DATA: 06/04/26
PROJ. RUI	IND 01