




The architectural drawings include a floor plan, a wall section, and a staircase section. The floor plan shows a toilet, sink, and shower area with dimensions. The wall section shows a toilet and sink with dimensions. The staircase section shows a staircase with dimensions 1.10, 53, and 37. The text 'CORTE ESCADA' is written below the staircase section.

ESCALA: 1/75

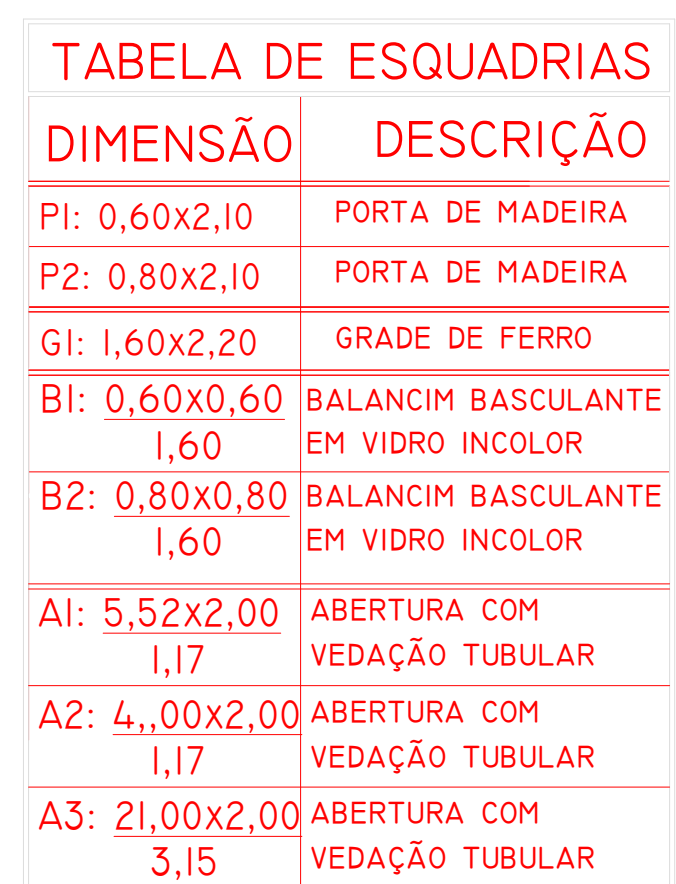

ESCALA: 1/75

APROVADO POR:			
		PREFEITURA MUNICIPAL DE CASTANHAL	
		CNPJ: 05.121.991/0001-84 END.: Av. Barão do Rio Branco, 2232 CEP:68743-050 - CASTANHAL/PA FONE: (91) 3711-7449	
PREFEITO: Hélio Leite da Silva		AUTOR DO PROJETO: Maria Cecilia de Paula Monteiro da Igreja - CREA/PA: 1522237313	
SECRETÁRIO DE PLANEJAMENTO: Rione Schesquine Heringer Martins		CARIMBO	
ARQUITETURA			
PROJETO/UNIDADE/LOCALIZAÇÃO:			
GINÁSIO POLIESPORTIVO NA AGROVILA CASTELO BRANCO			
END: AGROVILA CASTELO BRANCO - CASTNHAL/PA			
CONTEUDO:		PRANCHA:	
PLANTA BAIXA AMPLIAÇÃO, CORTE S-01.		02	
DADOS DA INTERVENÇÃO:		02	
Area Construída = 1.028,16 m²			
ESCALA:	DATA:	OBSERVAÇÃO:	
INDICADA	ABRIL/2025	Conferir medidas no local	A1 (841x594 mm)