



ESCALA 1:25

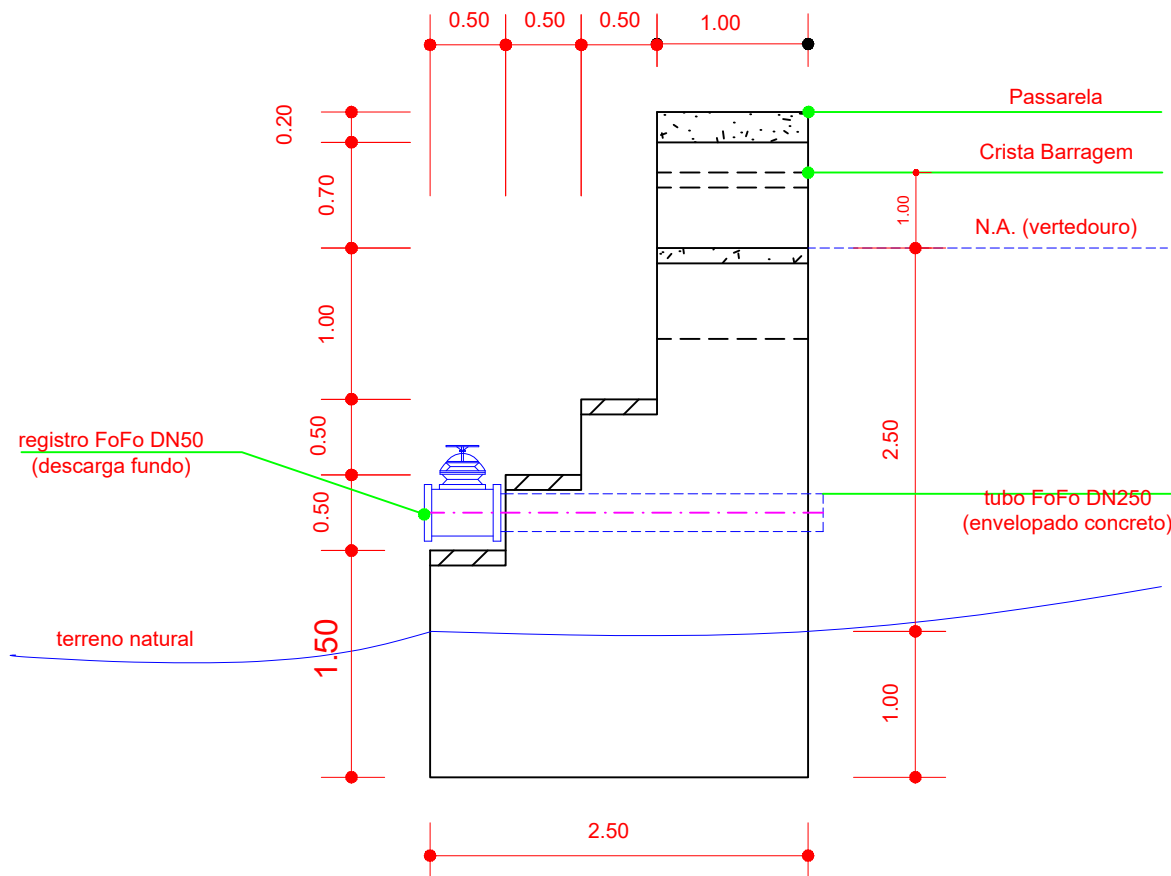

ESCALA 1:25

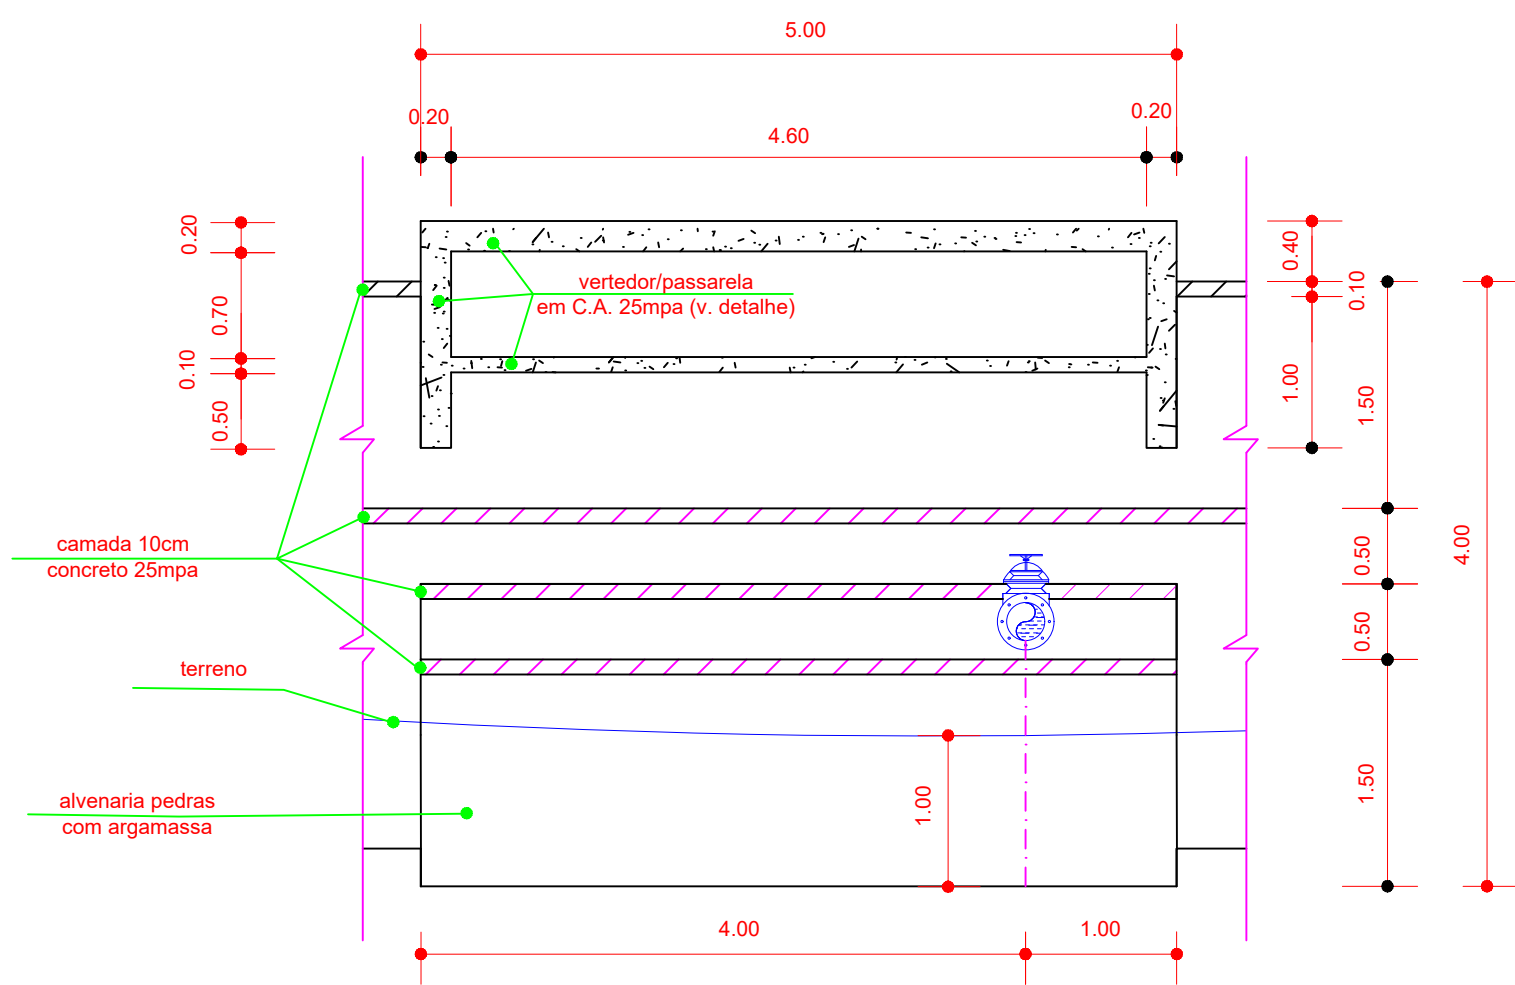


ESCALA 1:25


LISTA DE FERROS			
N	Ø (mm)	QUANT	COMP (cm)
1	10,0	10	1030
2	10,0	20	330
3	10,0	80	230
4	10,0	10	494
5	10,0	50	94

LISTA DE FERROS				RESUMO DO AÇO			
N	Ø (mm)	QUANT	COMP(m)	AÇO	Ø(mm)	COMP(m)	Kg
1	10,0	10	1030	CA50	10,0	449,4	270
2	10,0	20	330				
3	10,0	80	230				
4	10,0	10	494				
5	10,0	50	94	TOTAL (+15% perdo)			310

VOLUME TOTAL DO CONCRETO 25mpa = 7 m³
VOLUME TOTAL DE ALV. PEDRA ARGAM. = 145 m³
FORMAS EM MADEIRA, OU MADEIRIT = 10 m²
ESCAVAÇÃO EM SOLO DE 2ª CATEGORIA = 60 m³

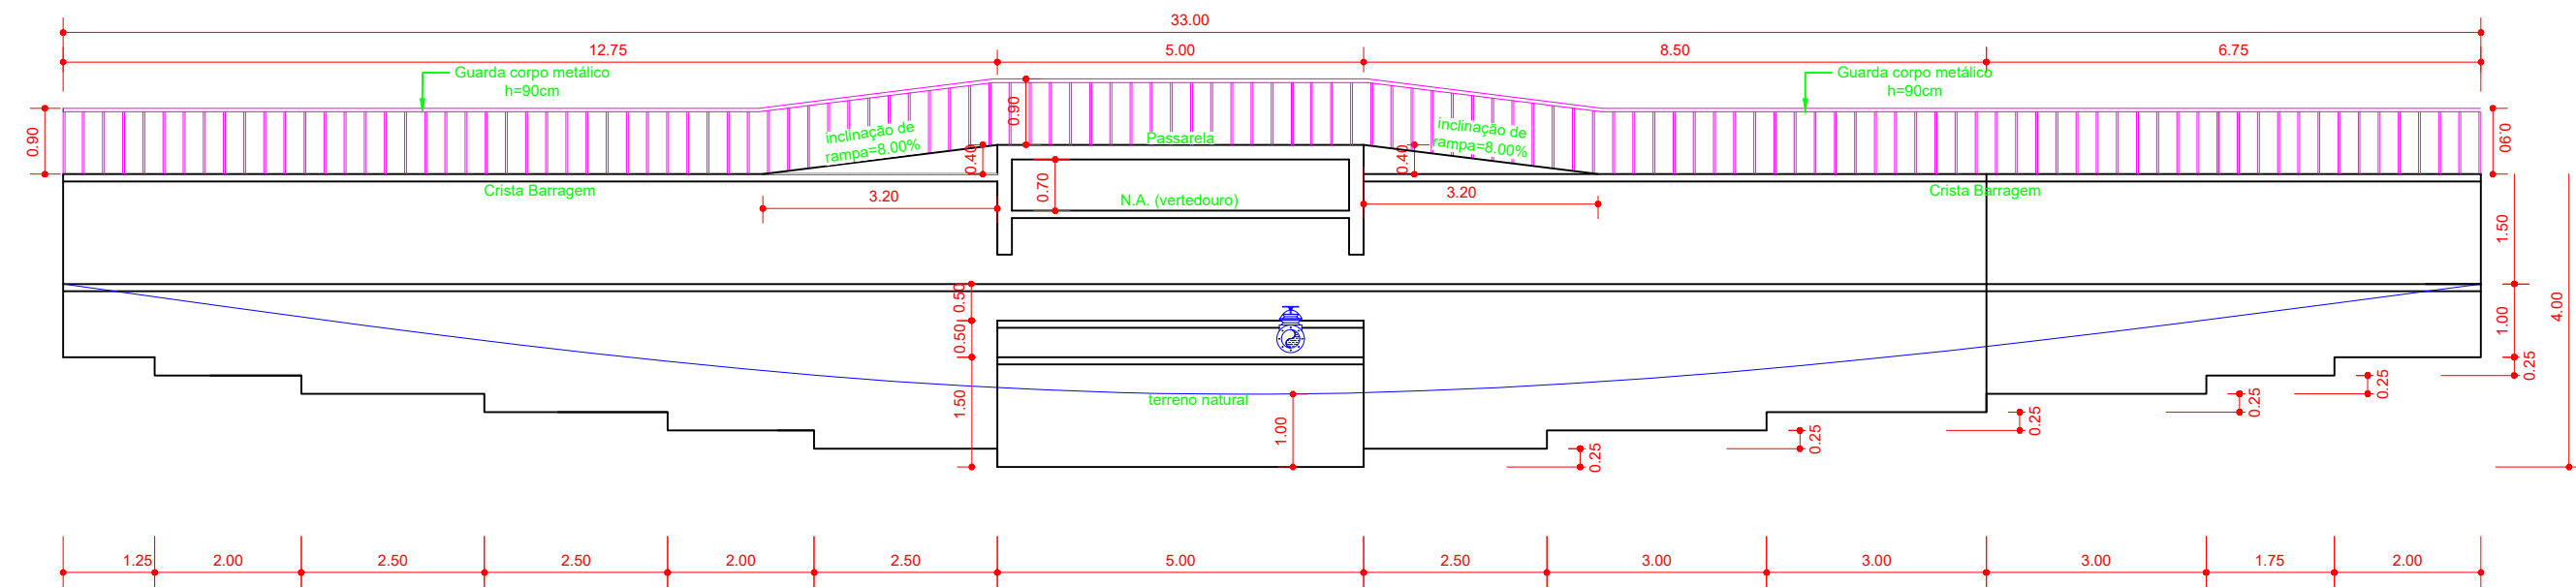

ESCALA 1:50

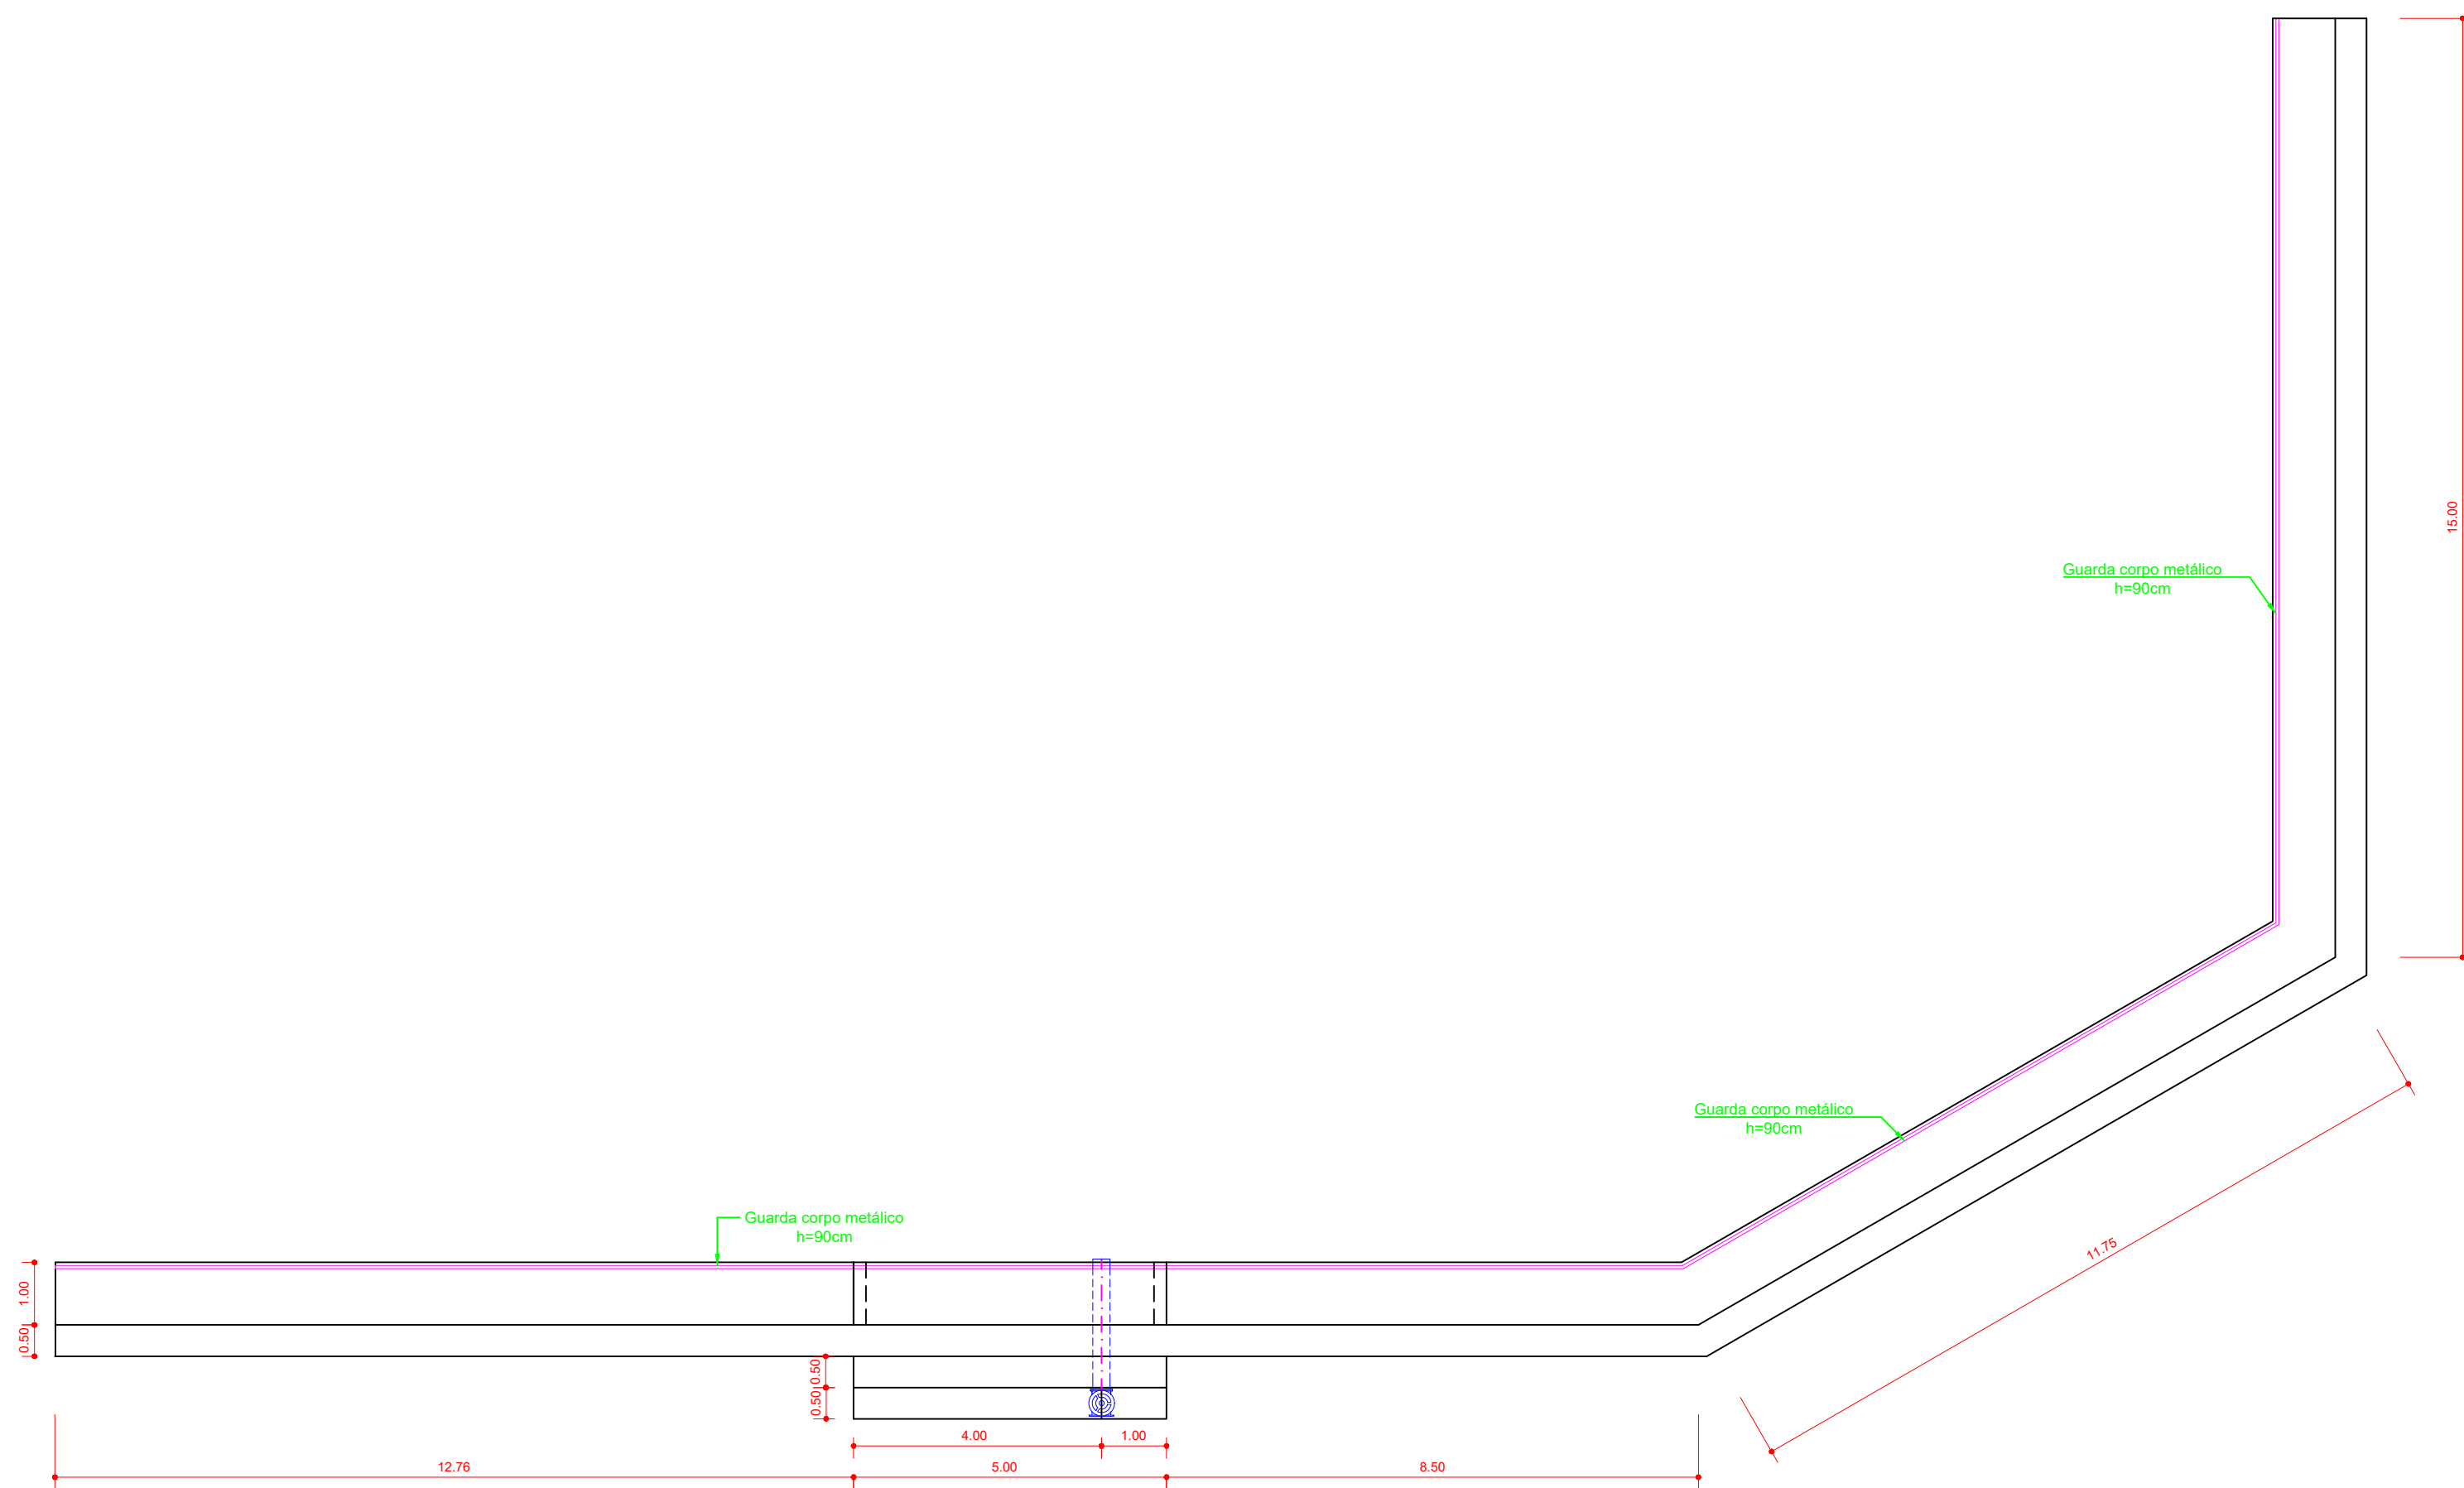

ESCALA 1:50

Para verificar as assinaturas, acesse <https://ecodevasf.codevasf.gov.br?a=autenticidade> e informe o e-DOC 746B79A2