
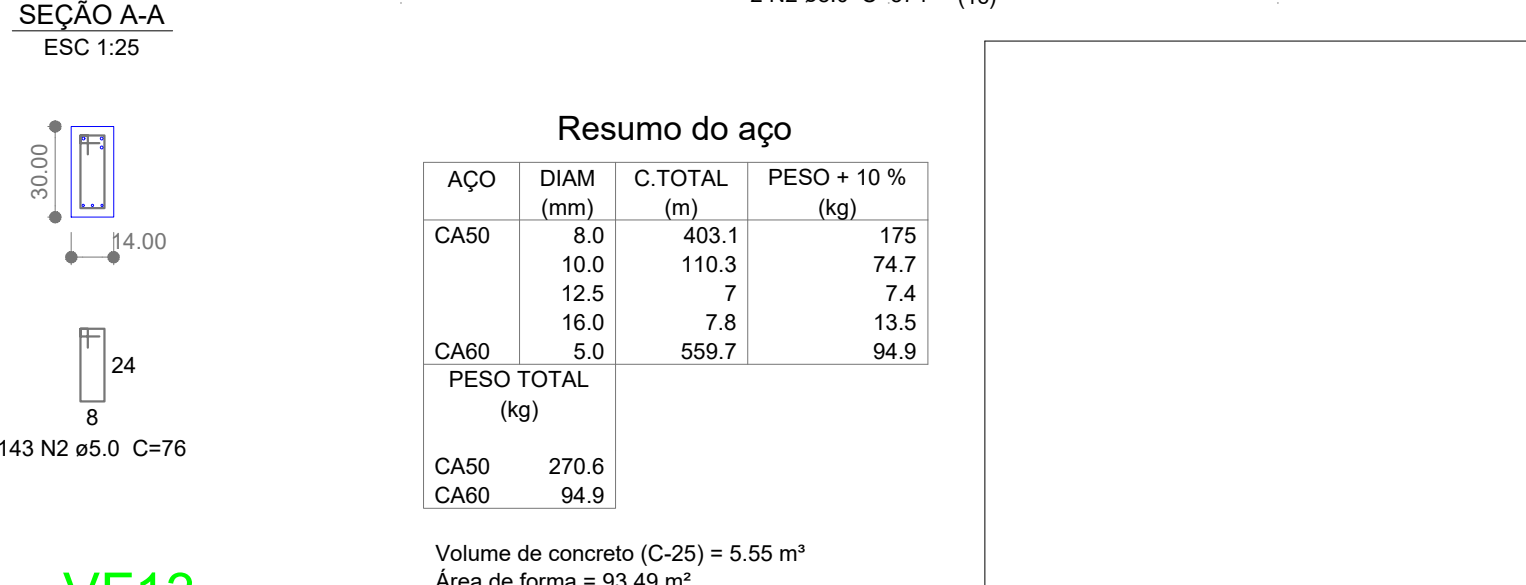


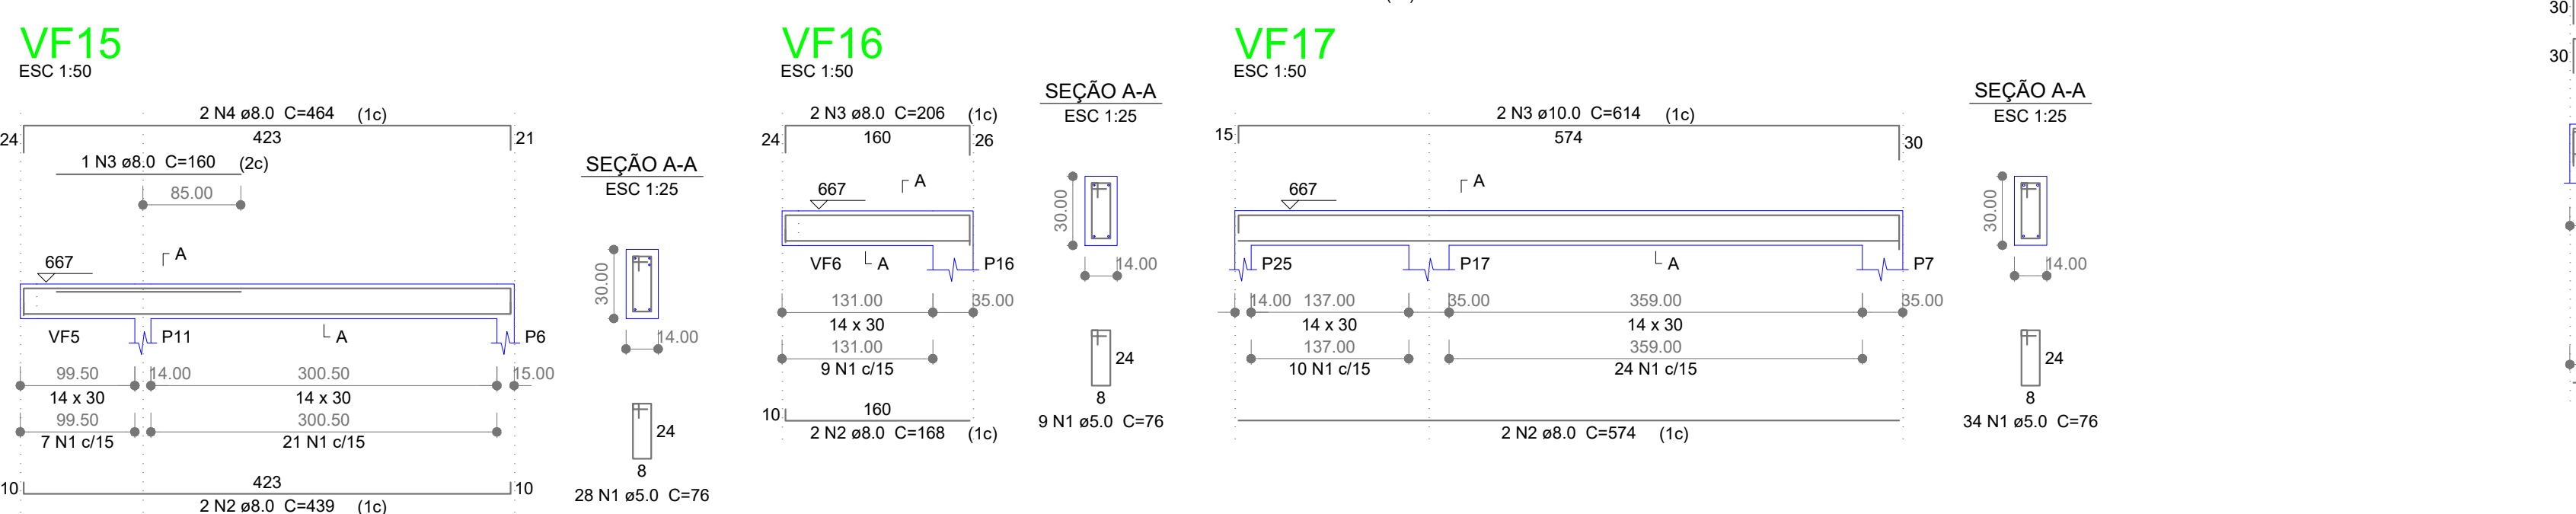

Relação do aço						
ELEMENTO	AÇO	N	DIAM (mm)	QUANT (Barras)	UNIT (cm)	C.TOTAL (cm)
VF1	CA60	1	5,0	2	243	438
	CA60	2	5,0	85	1980	9180
	CA50	3	8,0	1	303	303
	CA60	4	8,0	1	660	660
	CA50	5	8,0	2	1087	2174
	CA50	6	8,0	2	1125	2250
	CA60	7	8,0	2	1163	2326
	CA50	8	8,0	1	205	205
	CA50	9	8,0	1	208	208
	CA50	10	8,0	2	336	672
VF2	CA50	11	8,0	2	1200	2400
	CA50	12	8,0	2	1224	2448
	CA50	13	16,0	2	390	780
	CA60	1	5,0	11	78	858
VF3	CA60	1	5,0	10	36	360
	CA50	3	8,0	2	209	418
	CA60	1	5,0	2	163	326
VF4	CA50	1	5,0	9	76	684
	CA50	3	8,0	2	171	342
	CA60	1	5,0	9	76	684
	CA50	3	8,0	2	204	408
VF5	CA60	1	5,0	96	76	7296
	CA50	8	8,0	2	239	478
	CA50	3	8,0	2	199	398
	CA50	4	8,0	2	367	734
VF6	CA50	5	10,0	1	185	185
	CA50	6	10,0	2	1198	2396
	CA60	7	10,0	2	810	1620
	CA60	1	5,0	2	245	490
VF7	CA60	2	5,0	143	76	10888
	CA50	8	8,0	2	232	464
	CA50	4	8,0	2	887	1774
	CA50	5	8,0	2	965	1930
	CA50	6	8,0	2	901	1802
	CA50	7	8,0	2	167	334
	CA50	8	10,0	2	205	410
	CA50	9	10,0	2	2396	4792
	CA50	10	10,0	2	864	1728
	CA50	3	5,0	18	76	1368
VF8	CA60	2	8,0	2	334	668
	CA50	3	8,0	2	373	746
	CA50	5	8,0	2	268	536
	CA50	2	8,0	2	574	1148
	CA50	8	8,0	1	150	150
	CA50	4	8,0	1	1216	1216
VF9	CA60	1	5,0	2	374	748
	CA60	2	5,0	37	78	2896
	CA50	10	10,0	2	360	720
	CA50	4	10,0	2	584	1168
	CA50	6	12,5	1	189	189
	CA50	5	12,5	2	516	1032
VF10	CA60	1	5,0	2	224	448
	CA50	8	8,0	2	78	288
	CA50	4	8,0	2	590	1180
	CA50	6	8,0	2	115	115
	CA50	6	8,0	2	158	316
	CA50	7	8,0	1	161	161
VF11	CA50	8	8,0	3	34	102
	CA50	9	8,0	3	156	468
	CA50	10	8,0	3	216	648
	CA50	8	8,0	3	206	618
	CA50	2	8,0	2	574	1148
	CA50	3	8,0	1	104	104
VF12	CA50	8	8,0	1	1222	1222
	CA50	1	5,0	26	78	2028
	CA50	8	8,0	2	431	862
VF13	CA50	8	8,0	2	463	926
	CA60	1	5,0	24	78	1872
	CA50	2	8,0	2	946	1892
VF14	CA50	3	8,0	1	110	110
	CA50	4	8,0	2	471	942
	CA50	8	8,0	2	1976	3952
	CA50	2	8,0	1	219	219
VF15	CA50	3	8,0	2	431	862
	CA50	8	8,0	2	173	346
	CA50	5	8,0	1	108	108
	CA50	6	8,0	2	472	944
	CA50	8	8,0	2	2128	4256
	CA50	2	8,0	2	439	878
VF16	CA50	3	8,0	1	160	160
	CA50	8	8,0	2	928	1856
	CA50	1	5,0	9	76	684
	CA50	8	8,0	2	336	672
VF17	CA60	3	8,0	2	208	416
	CA50	1	5,0	34	76	2584
	CA50	3	10,0	2	614	1228

GOMARCA: 	DESCRICÃO DOS PAVTOS: ESTRUTURAL		
	CONTEUDO:	ÁREA DO TERRENO ORIGINAL:	FOLHA:
	FEIRA MUNICIPAL	A= 1.731,96 m ²	05/05
		ÁREA A CONSTRUIR:	
	A= 79,62 m ²		
	ÁREA A DEMOLIR:	DATA:	
	A= 24 m ²	14/02/25	
	ÁREA PERMEÁVEL:	ESCALA:	
	0 m ²	INDICADA	