

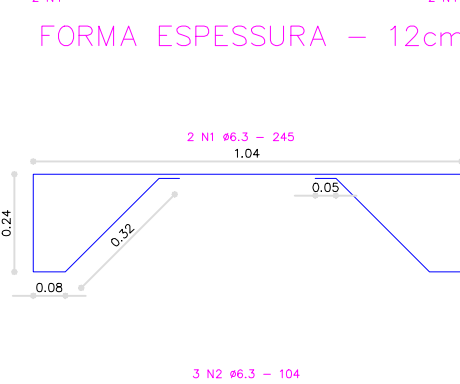
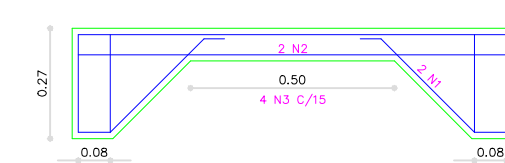
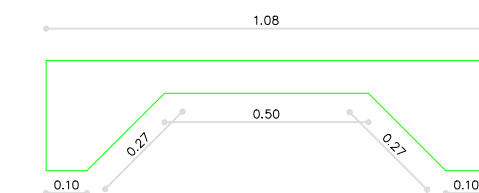
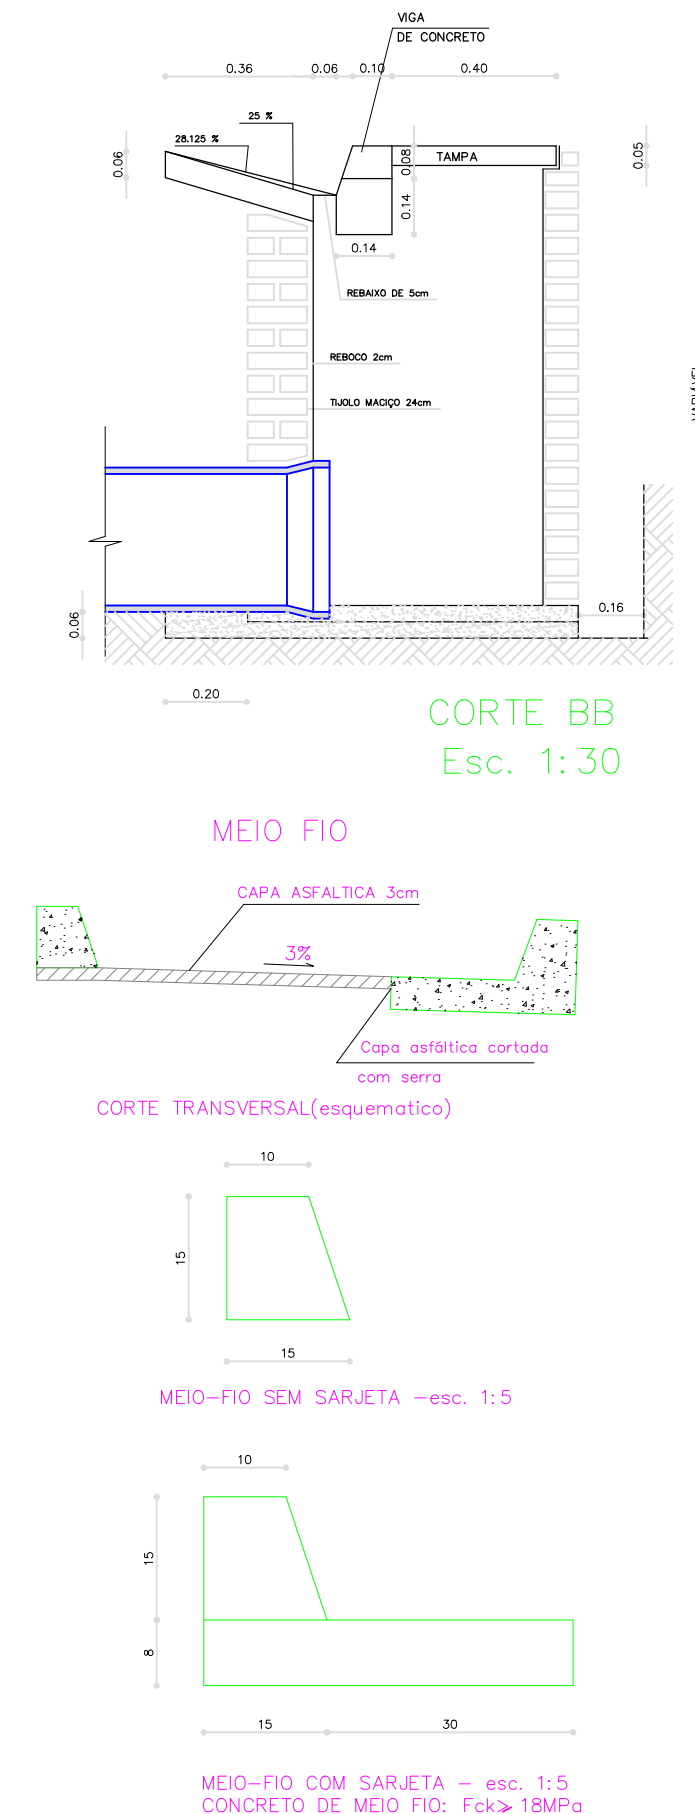
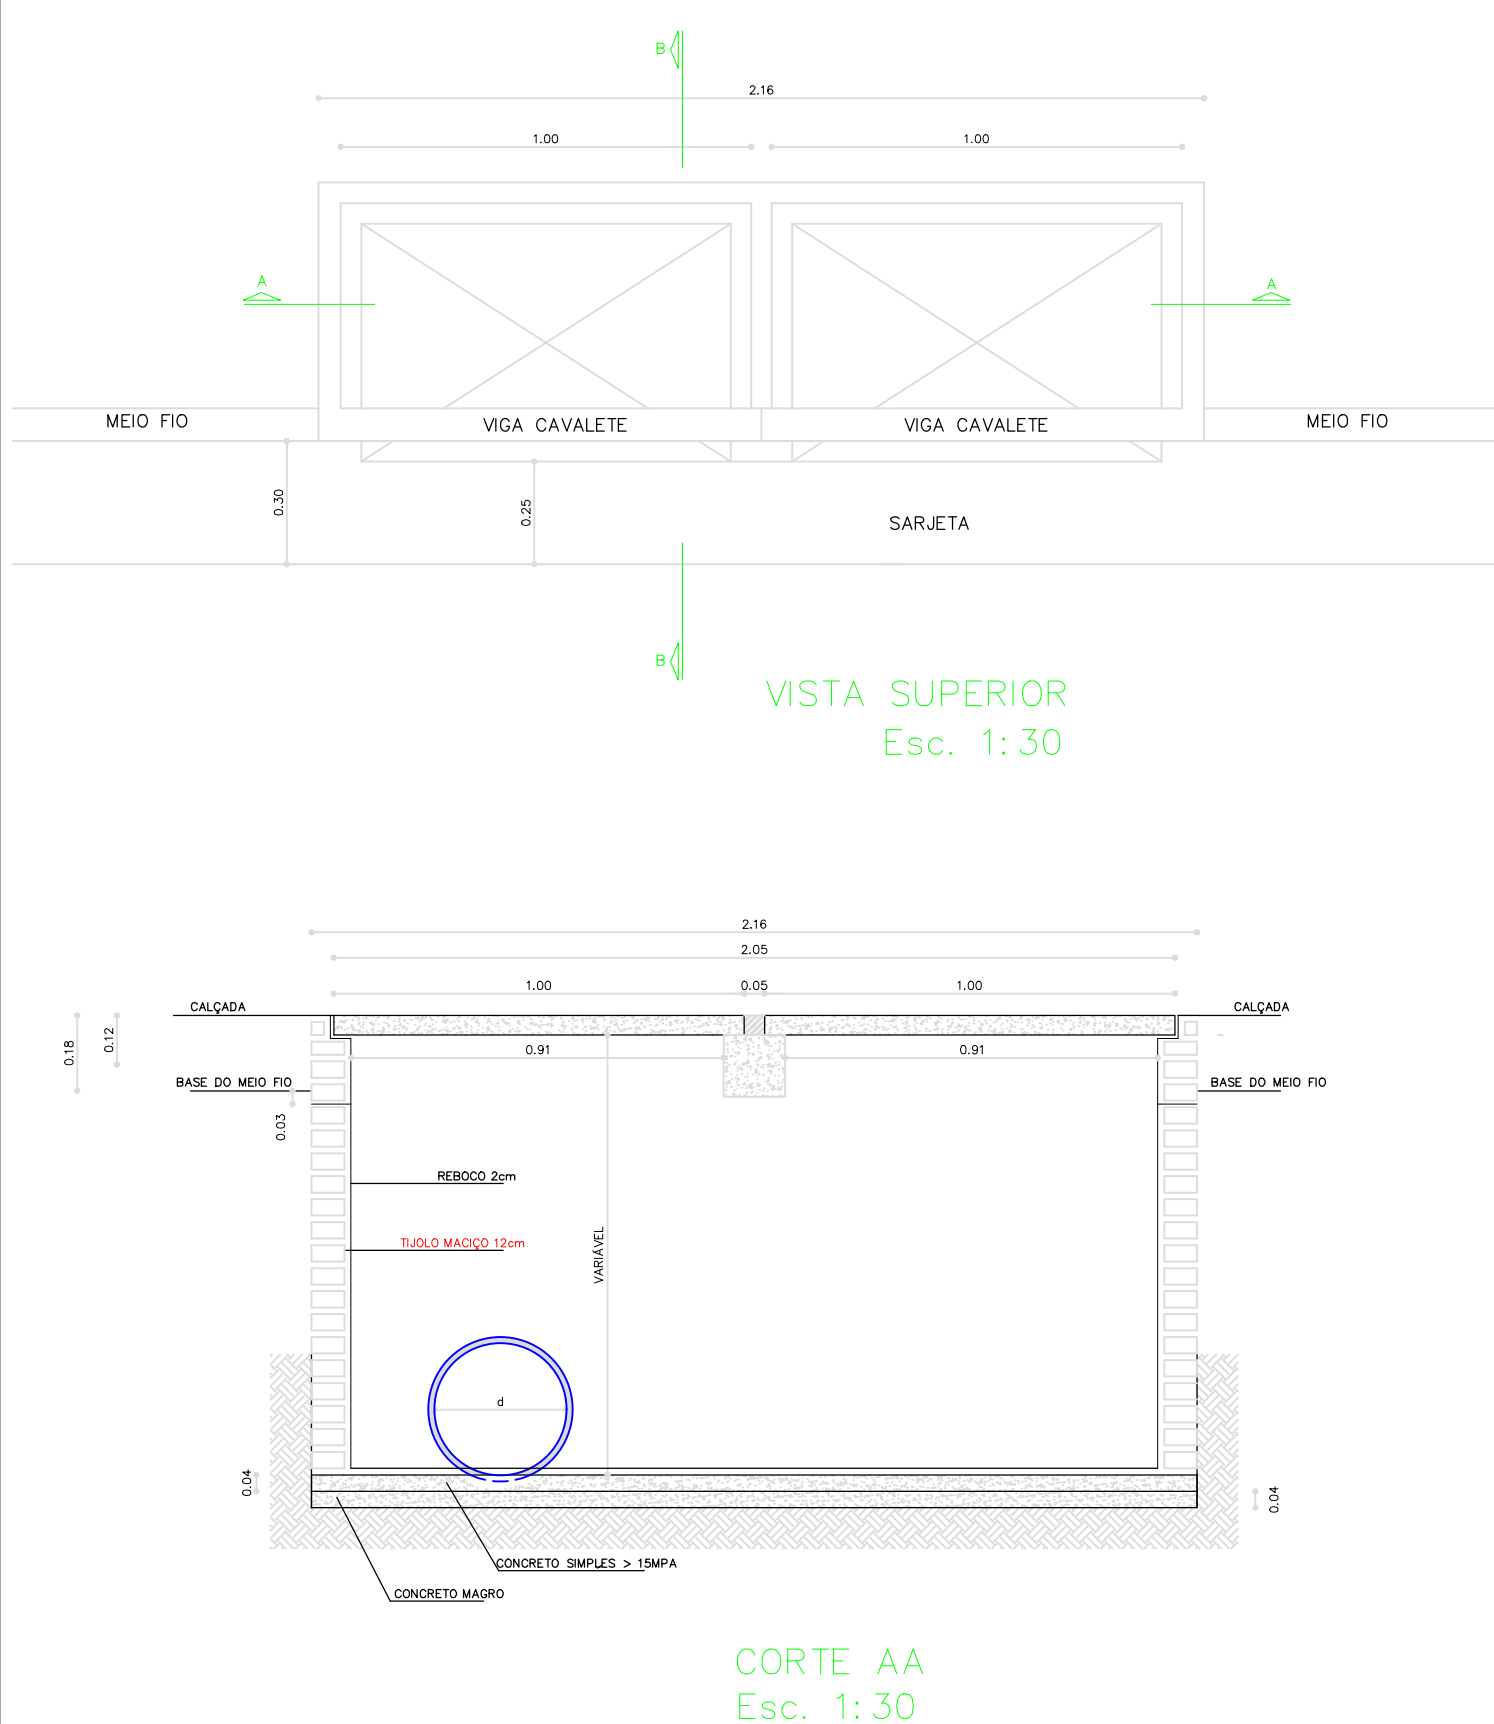
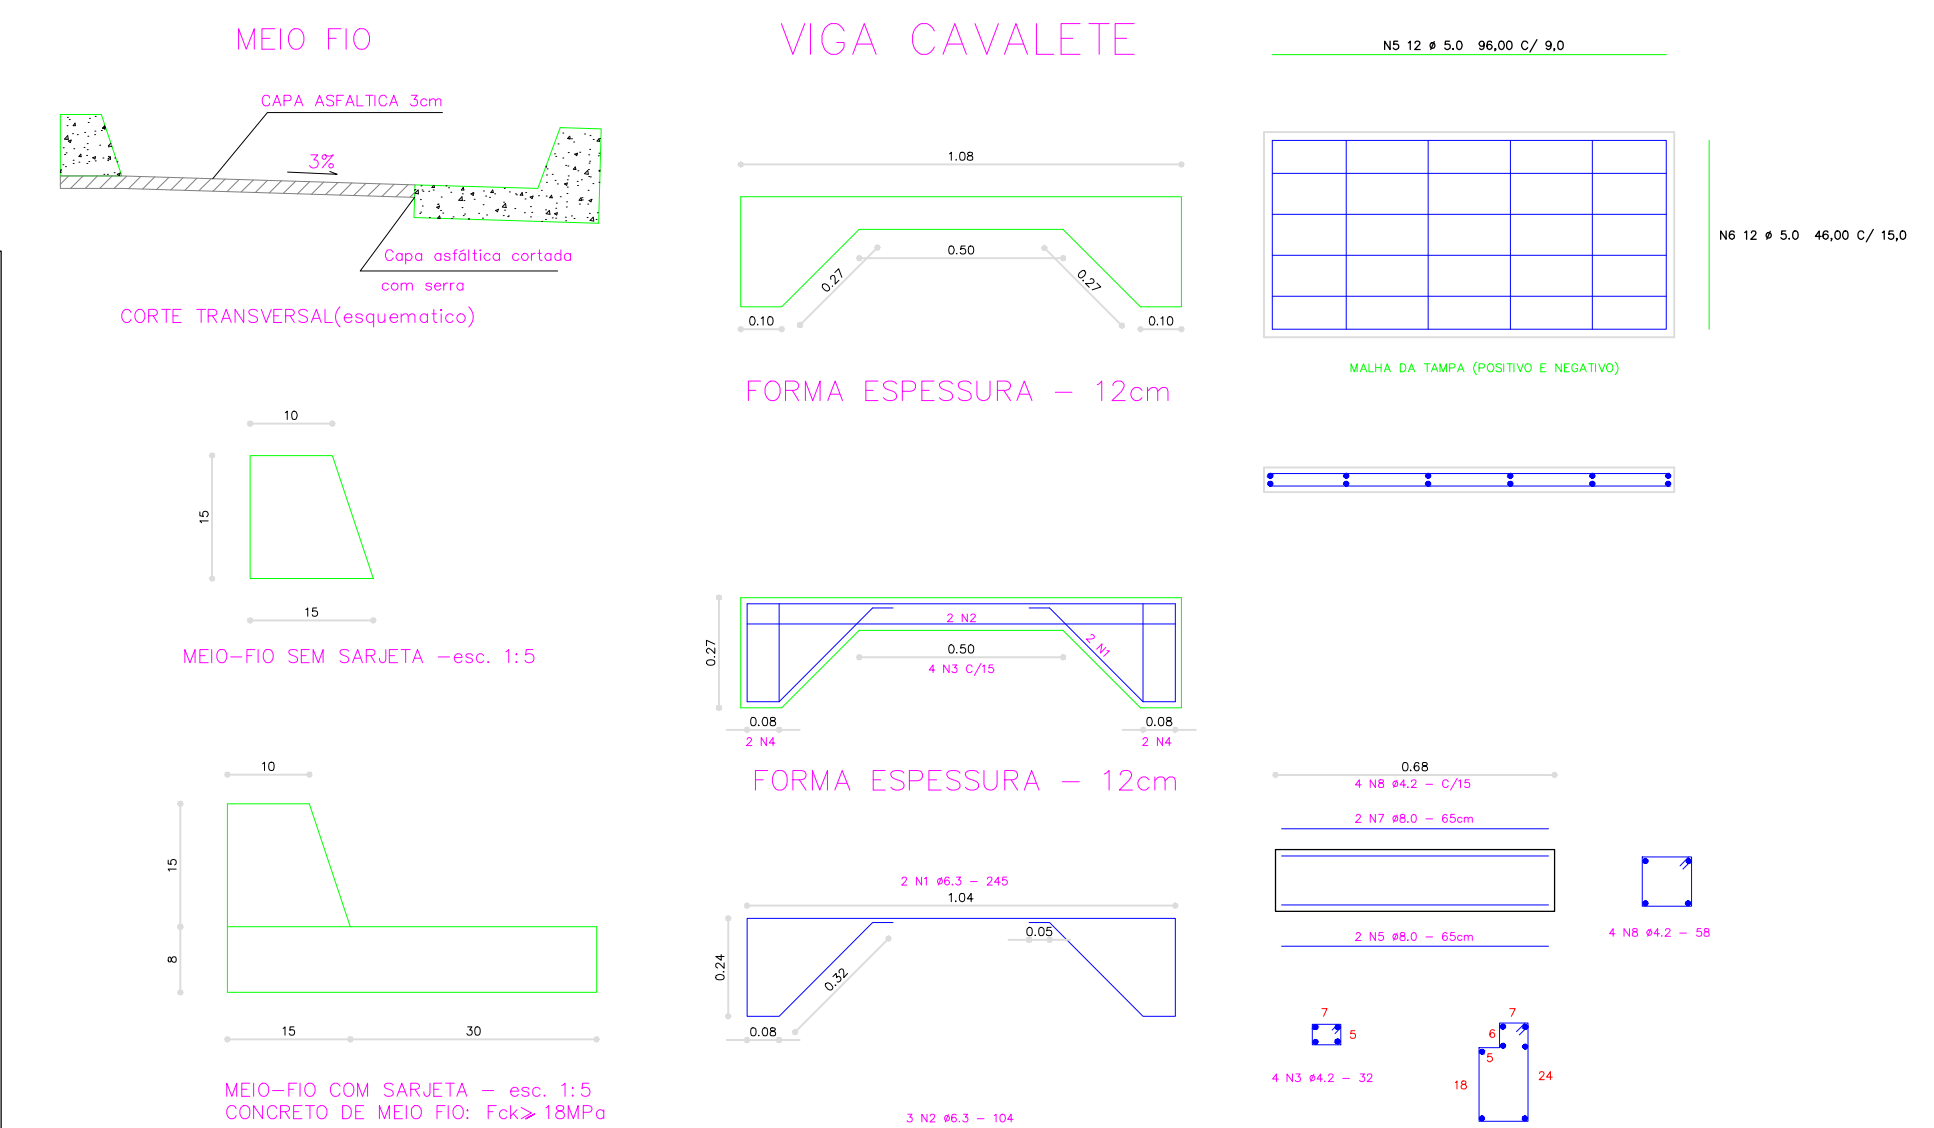
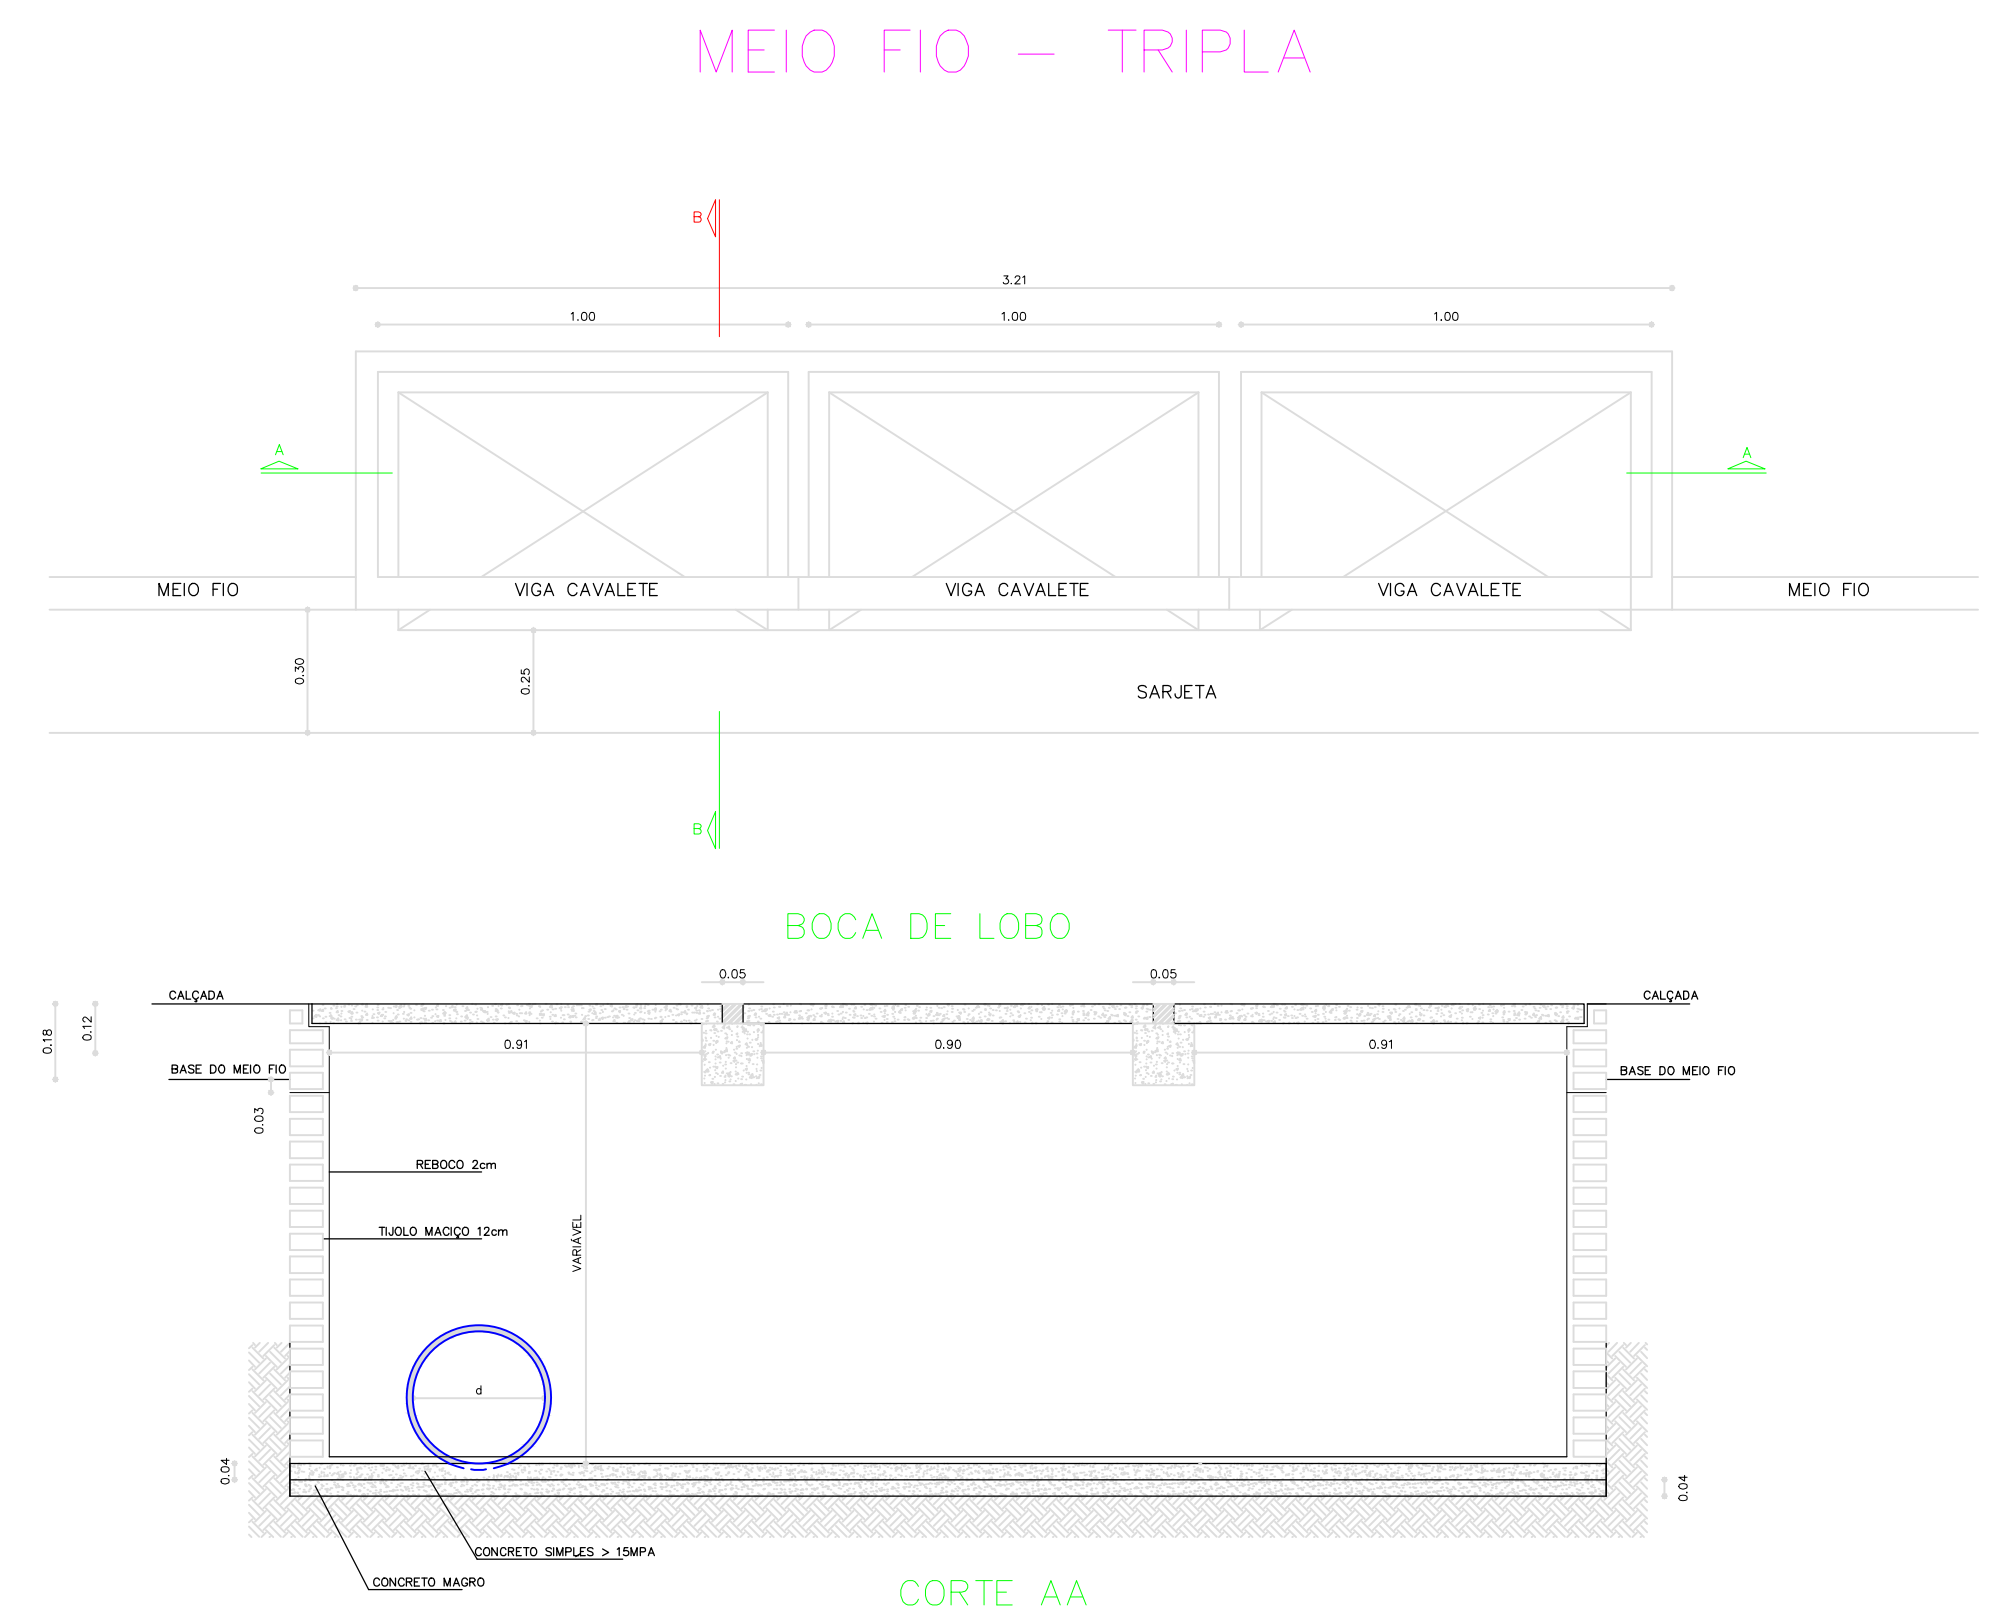
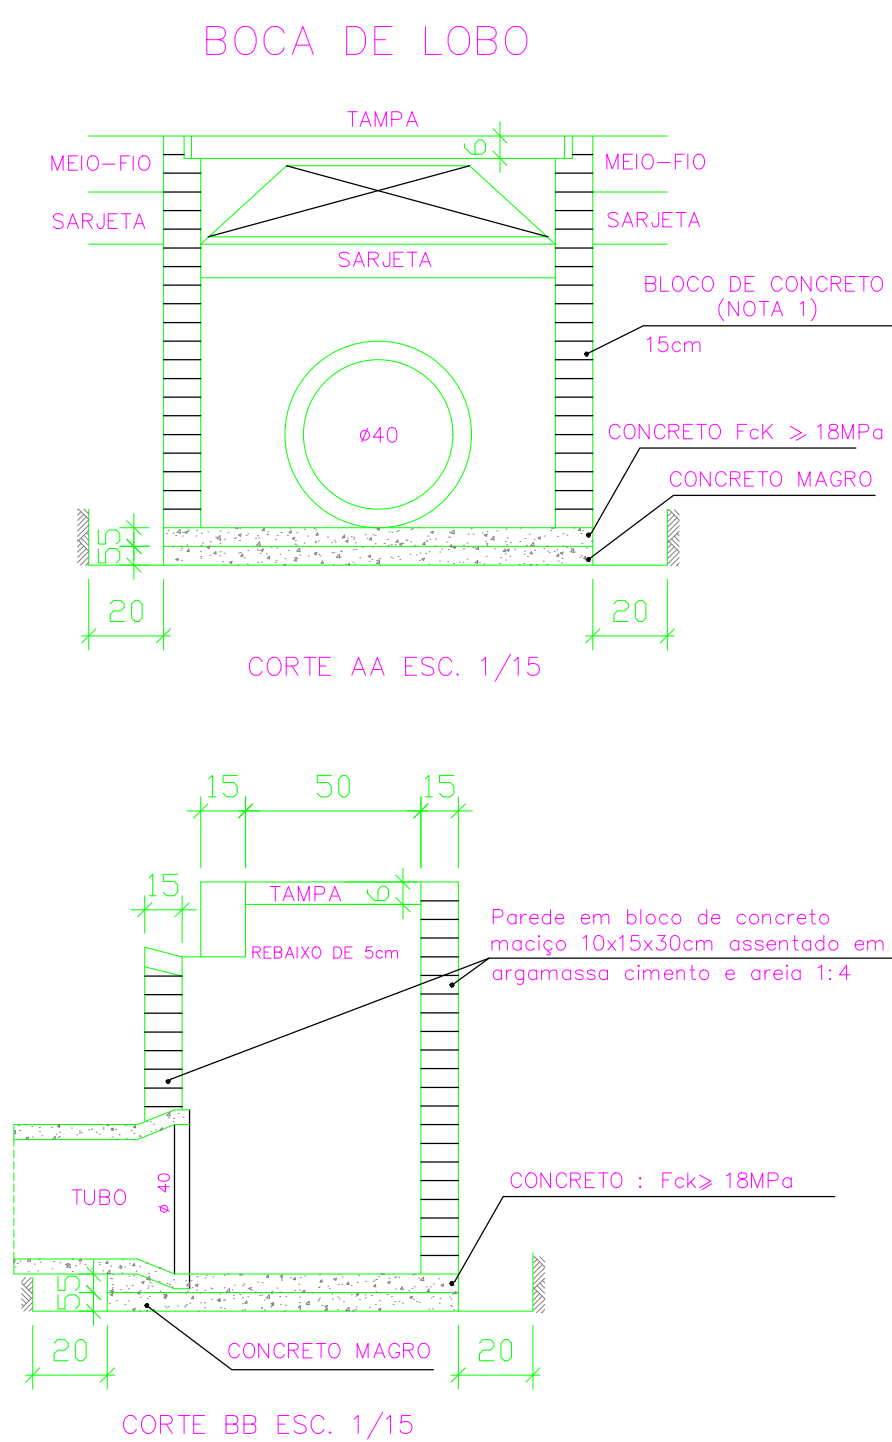
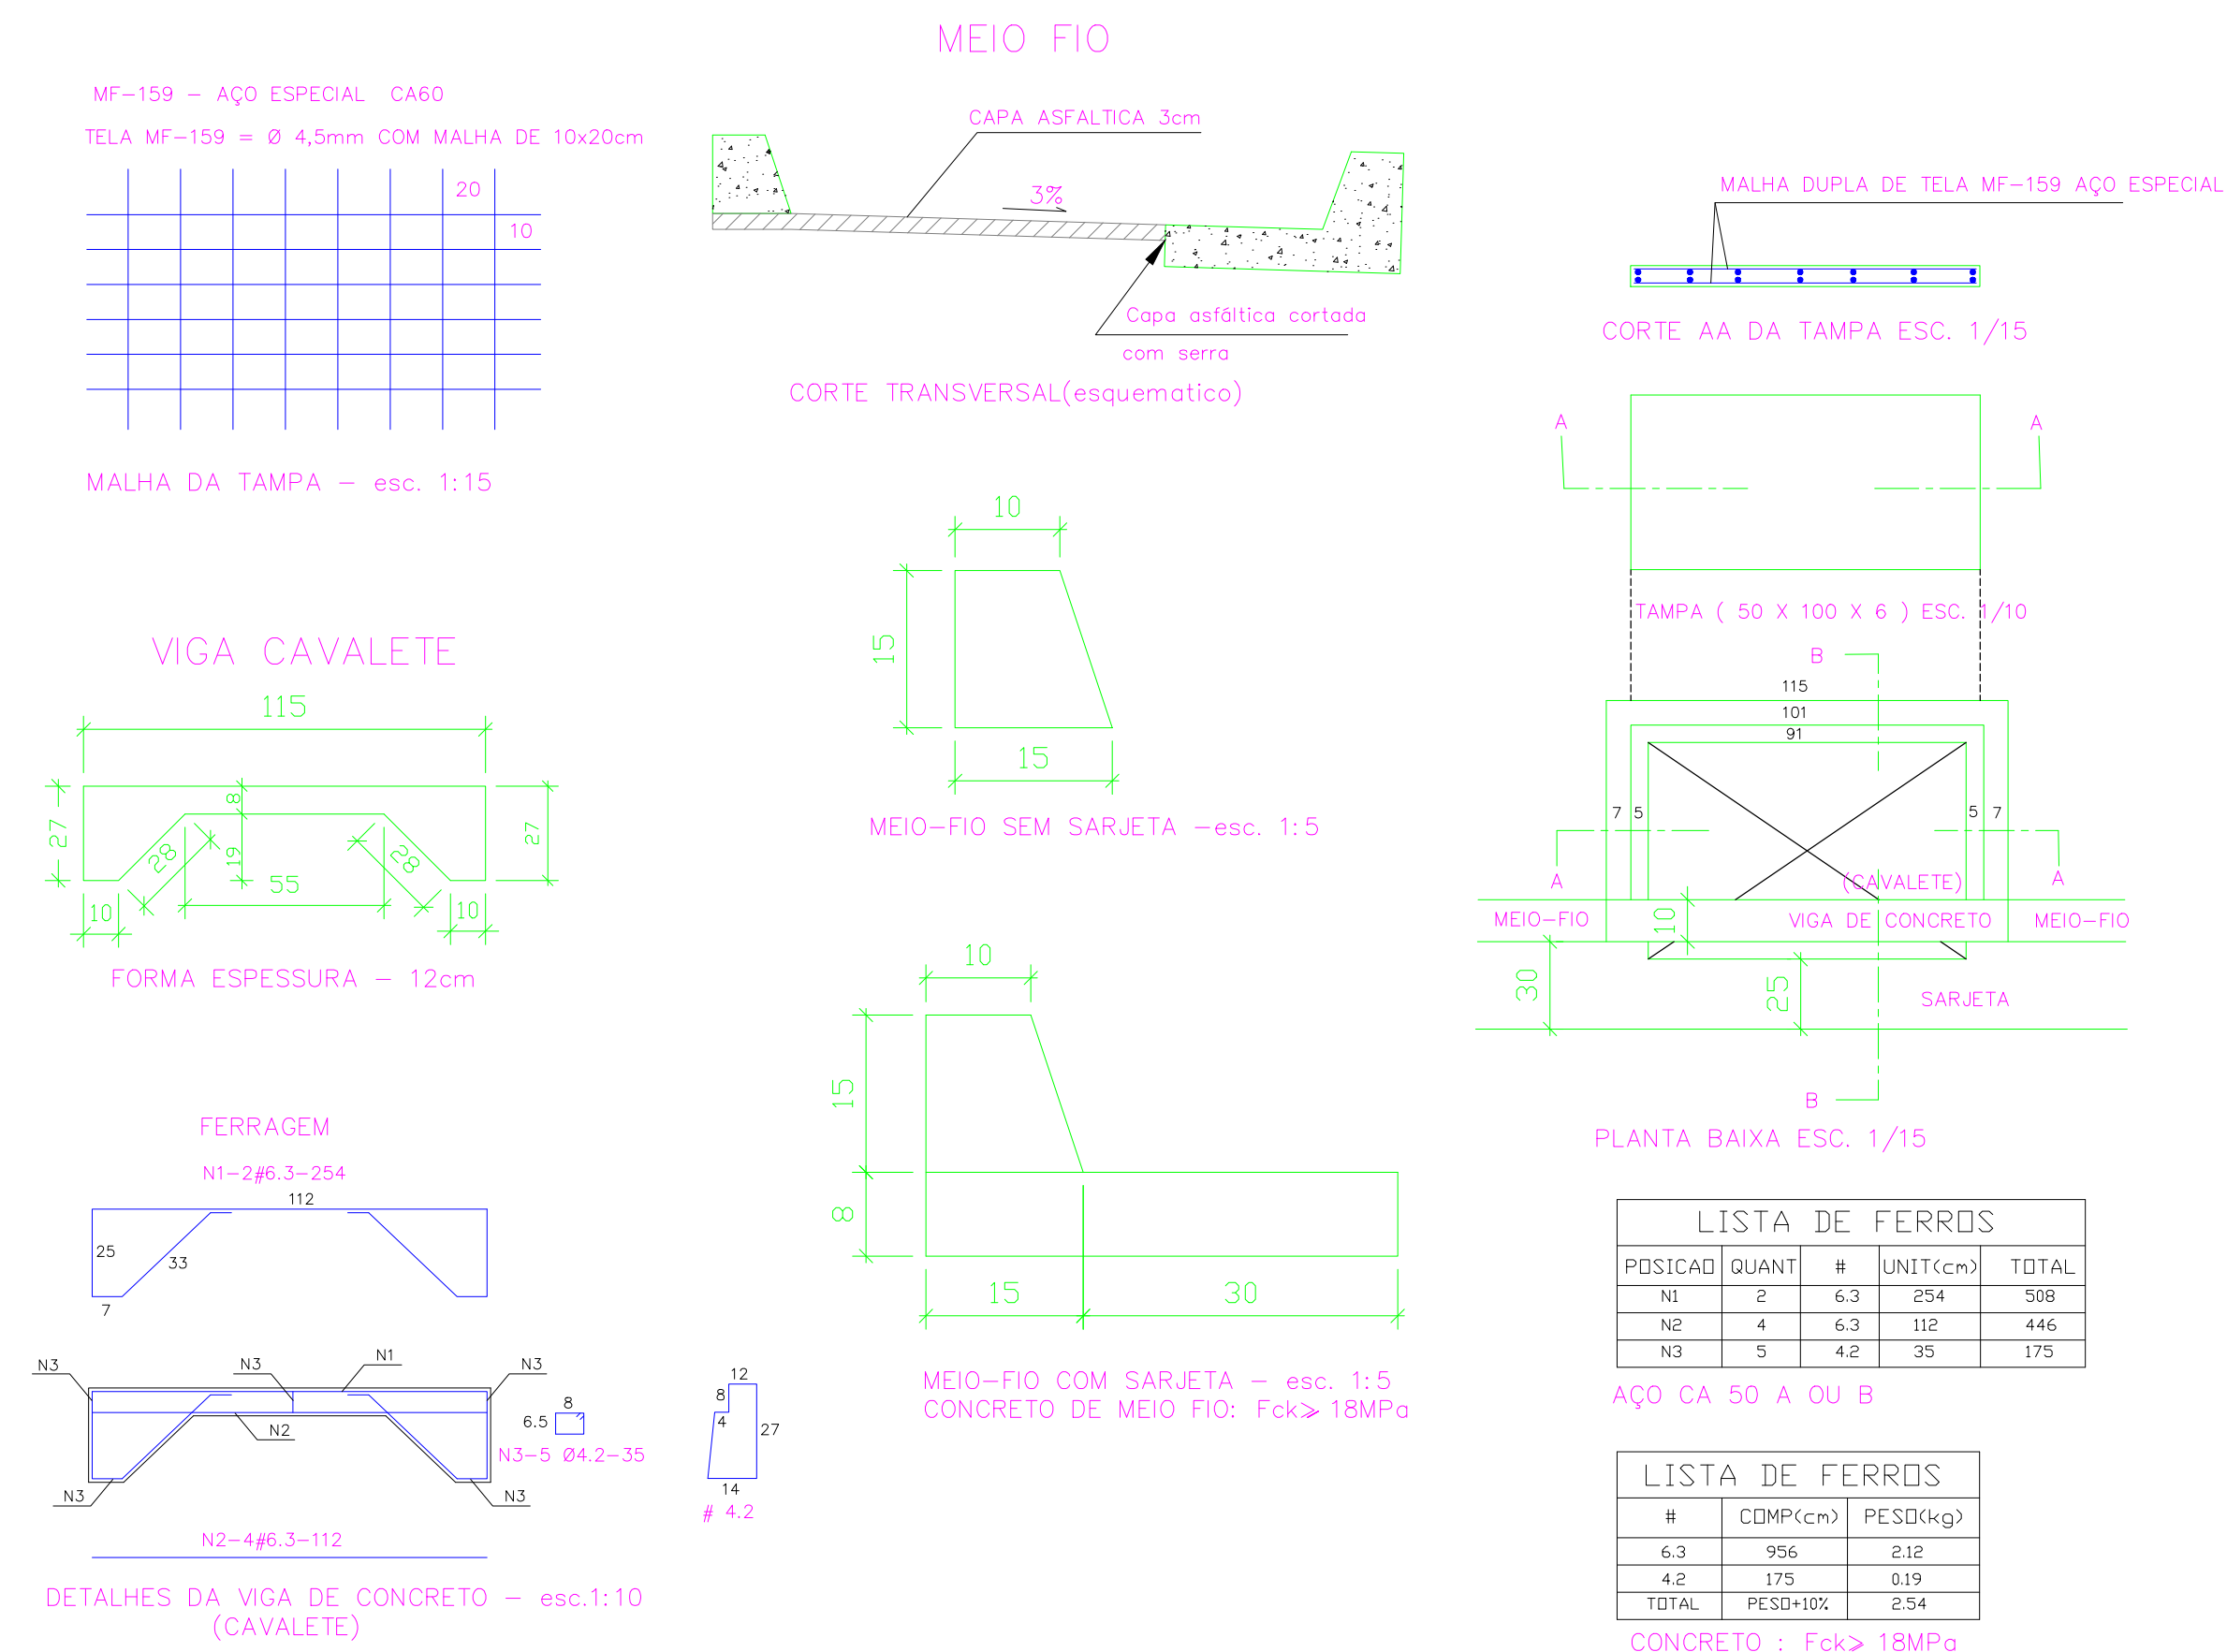
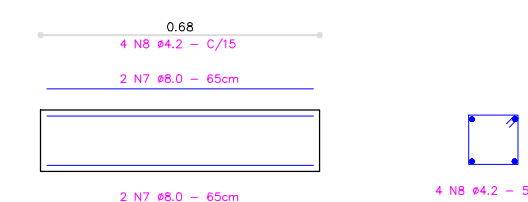


MEIO FIO – SIMPLES

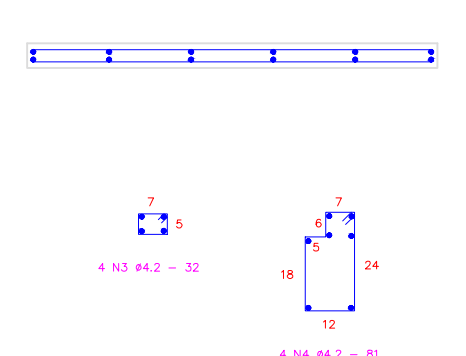


LISTA DE FERROS					
POSICAO	QUANT	ø	UNITY(cm)	TOTAL (cm)	PESO (Kg) +10%
N1	4	6,3	245	980	
N2	6	6,3	104	624	
N3	8	4,2	32	256	
N4	8	4,2	81	648	
N5	24	5,0	96	2304	
N6	24	5,0	46	1104	
N7	8	8,0	65	520	
N8	8	4,2	58	464	
TOTAL				6900	

CONCRETO DE MEIO FIO: $F_{ck} > 18 \text{ MPa}$

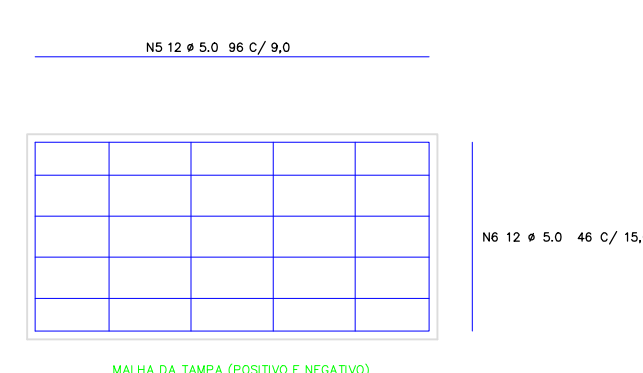

LISTA DE FERROS					
POSICAO	QUANT	ø	UNIT(cm)	TOTAL (cm)	PESO (Kg) +10%
N1	6	6.3	245	1470	
N2	9	6.3	104	936	
N3	12	4.2	32	384	
N4	12	4.2	81	972	
N5	36	5.0	96	3456	
N6	36	5.0	46	1656	
N7	12	8.0	65	780	
N8	12	4.2	58	696	
TOTAL				10350	

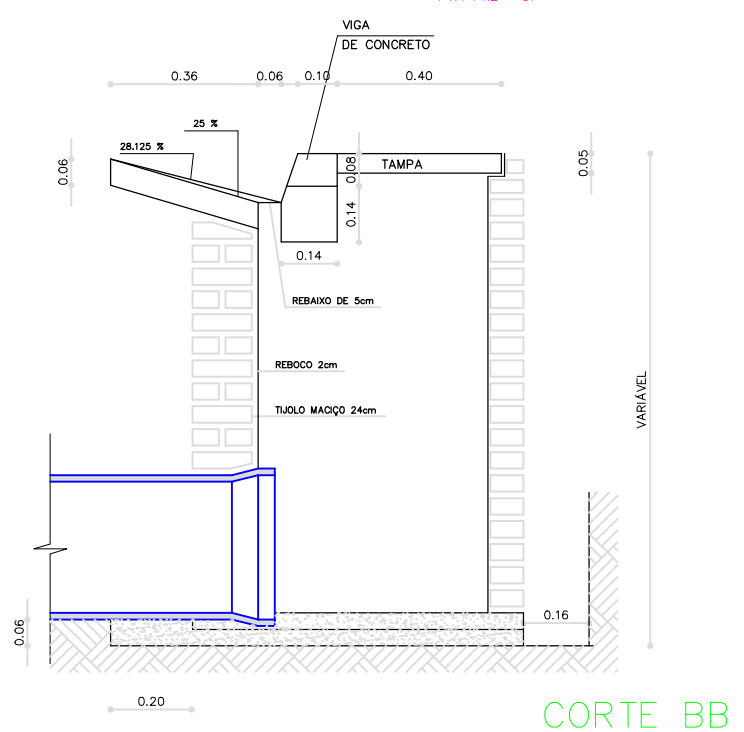[illegible]

ART: 1020230065741	
ELAB.	03/202
DES.	
CONF.	
RISP TEC.	Expel ESEITY STEWASTER CREA: 12.480/DLO

PROJETO DE DRENAGEM PLUVIAL			
EMPREENDIMENTO: Setor Júlio Bomtempo de Lima		CIDADE: Palminópolis	
ESTADO: Goiás		TRECHO: Diversos	
OBJETO: Detalhes Meio-fio e Boca de Lobo			
PROPRIETÁRIO: PREFEITURA MUNICIPAL DE PALMINÓPOLIS			
ESCALA: 1/750	CÓDIGO: 03.2.2023 - SEJUB		FOLHA 02/03