




A.M.1 Sanit. Infantil/Fraldário  
Escala: 1:25

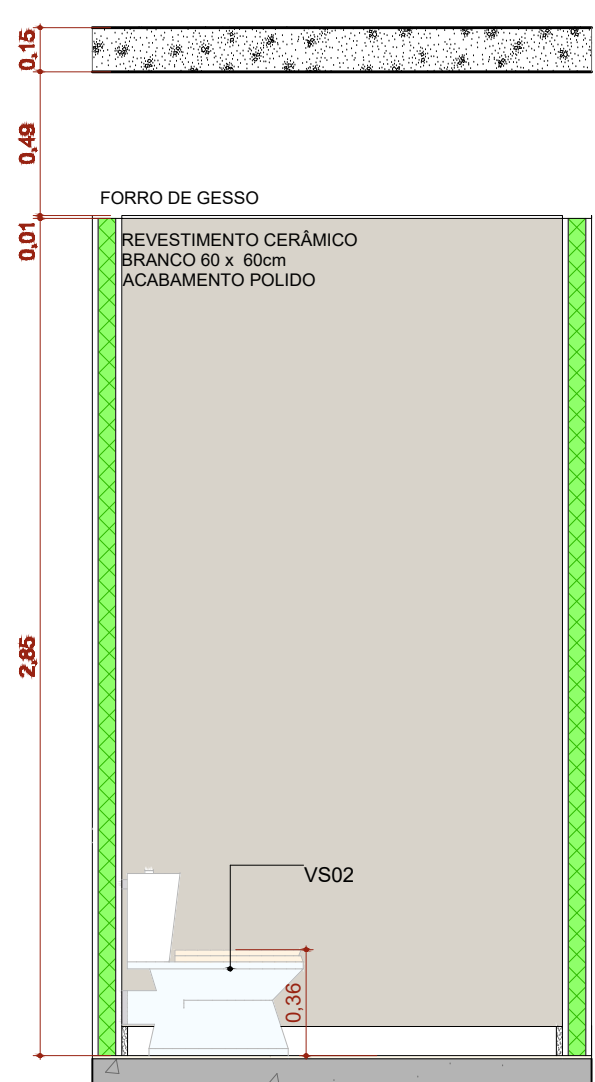


A.M.01 VISTA 1  
Escala: 1:25

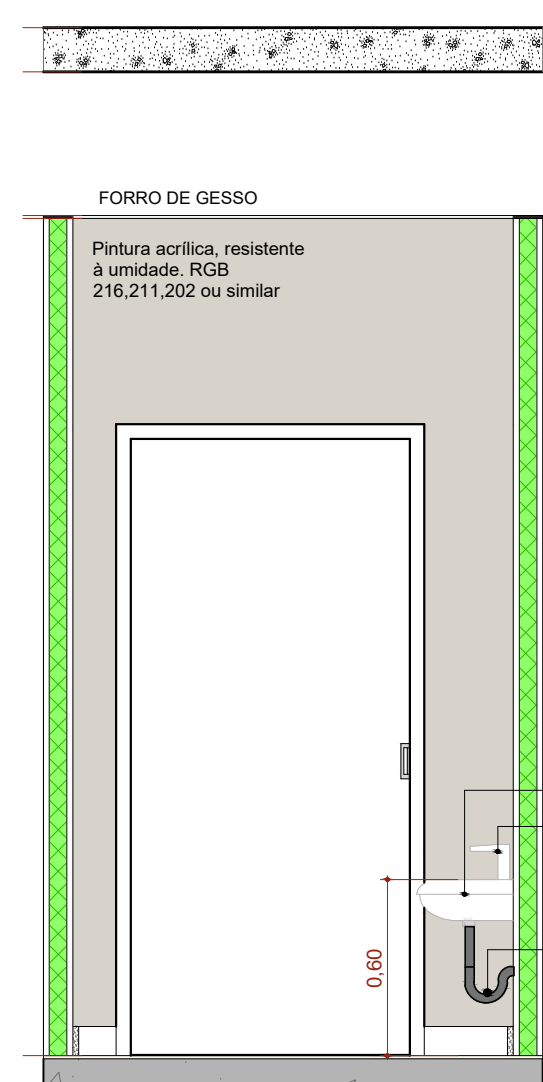


A.M.01 VISTA 2  
Escala: 1:25

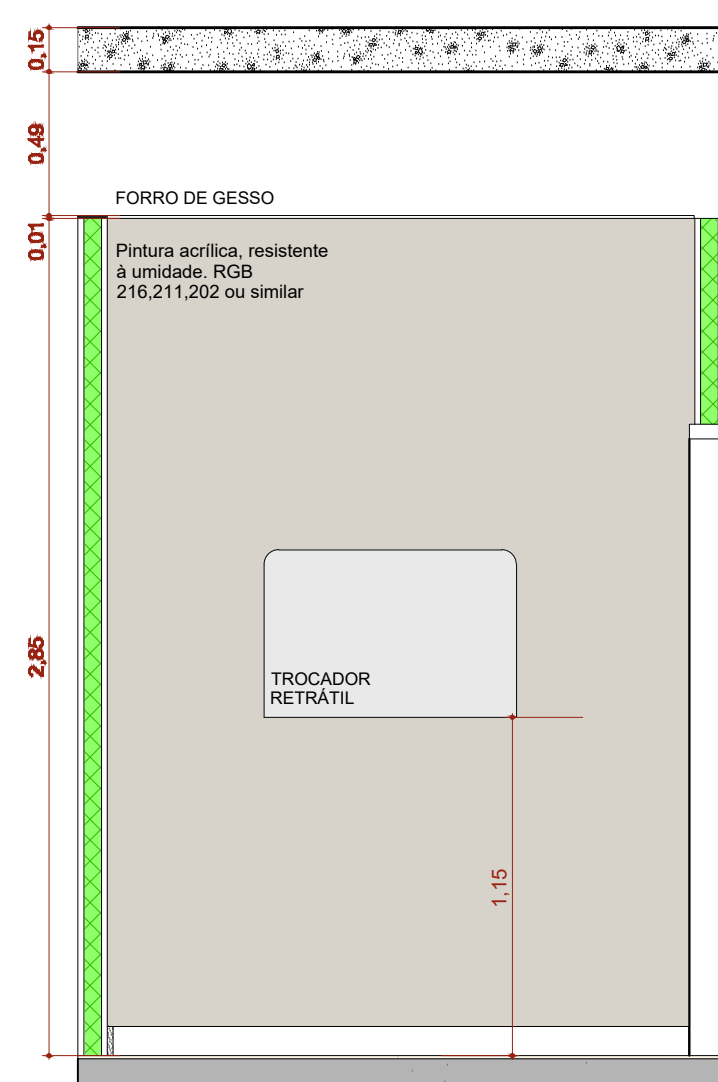


A.M.01 VISTA 3  
Escala: 1:25

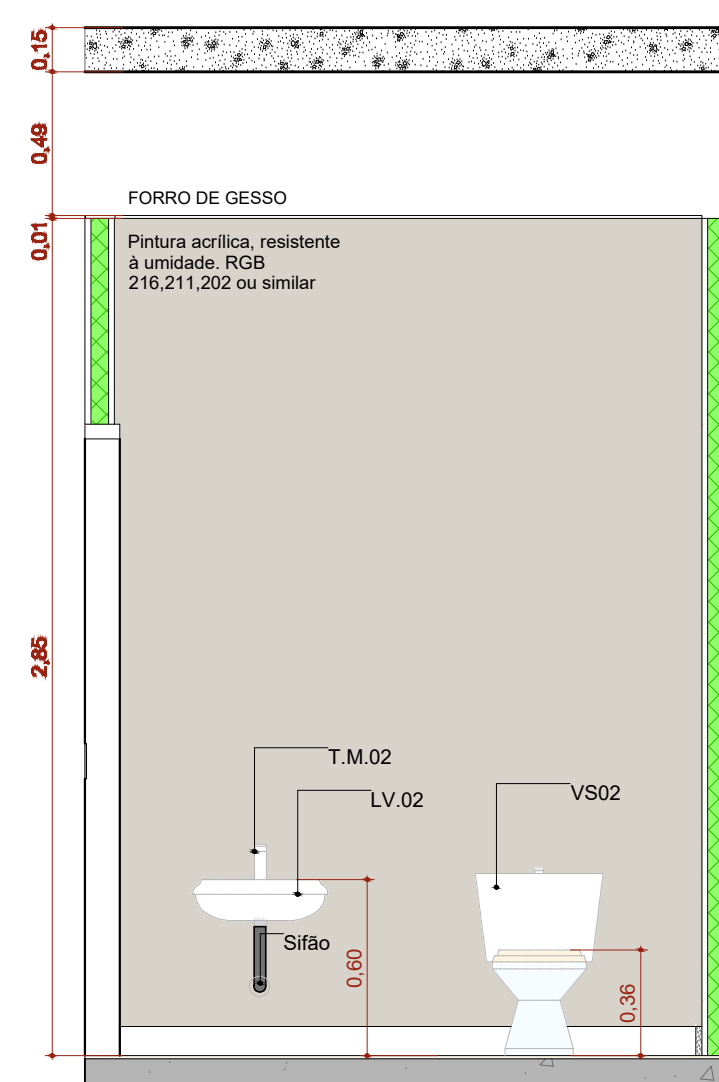


A.M.01 VISTA 4  
Escala: 1:25

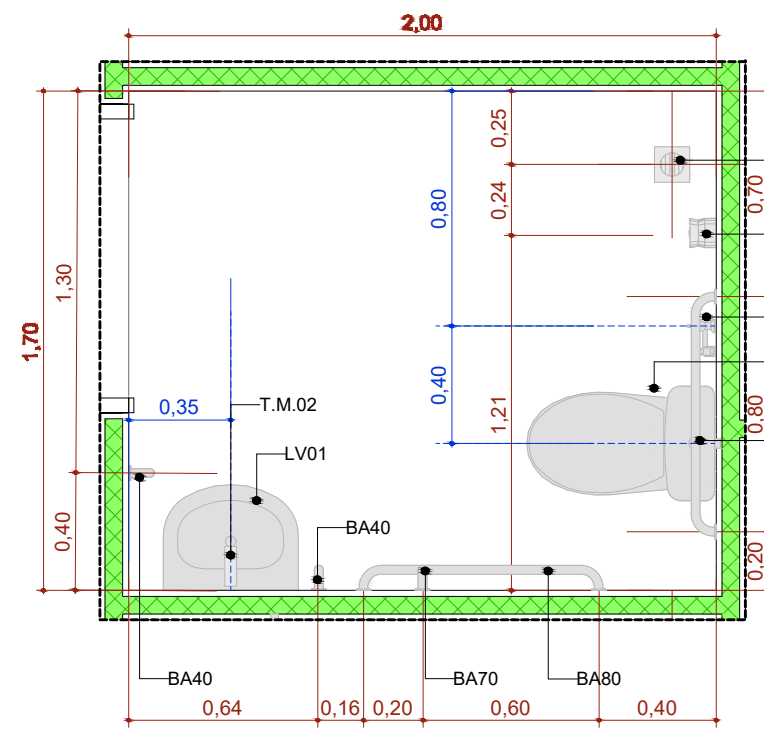


A.M.2 Sanitário PCD Fem.  
Escala: 1:25

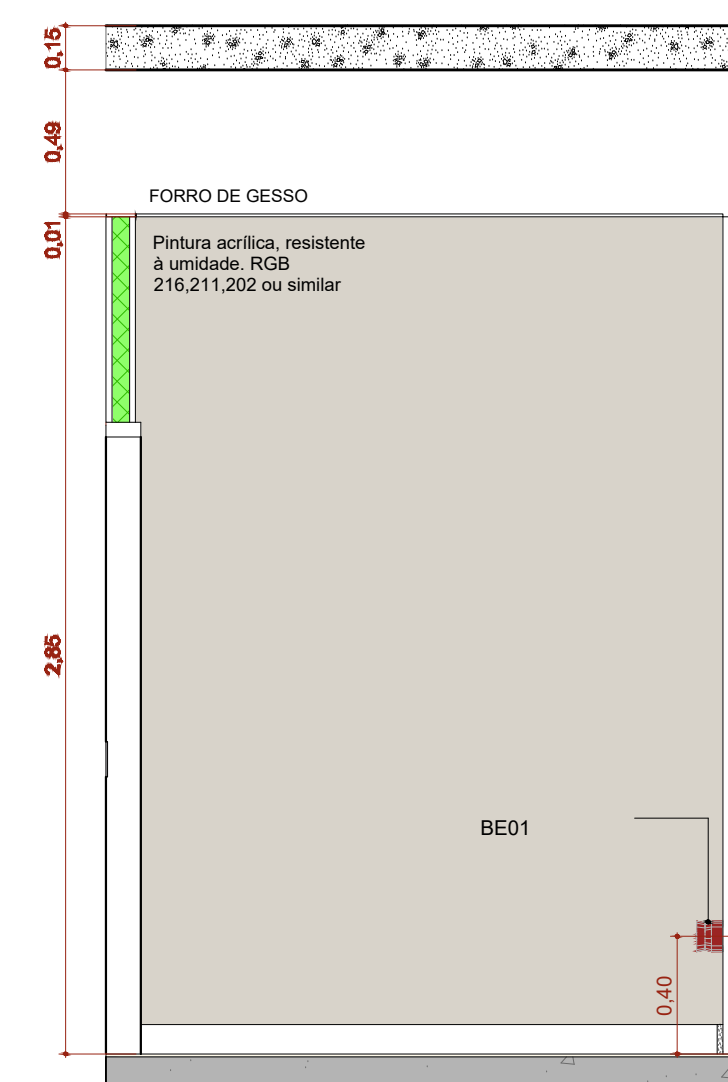


A.M.02 VISTA 1  
Escala: 1:25

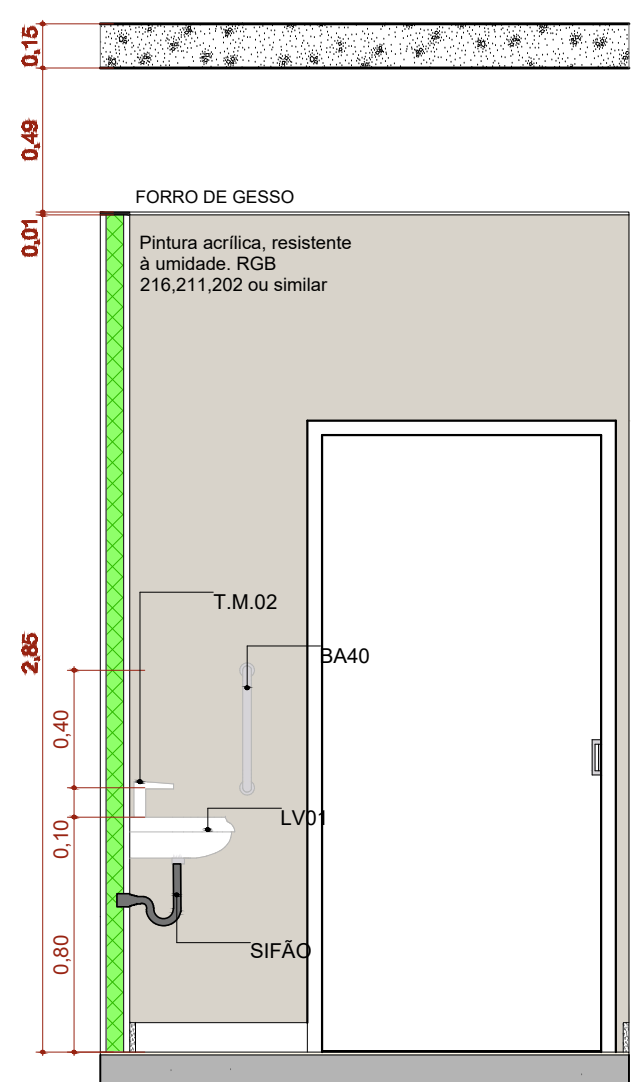


A.M.02 VISTA 2  
Escala: 1:25

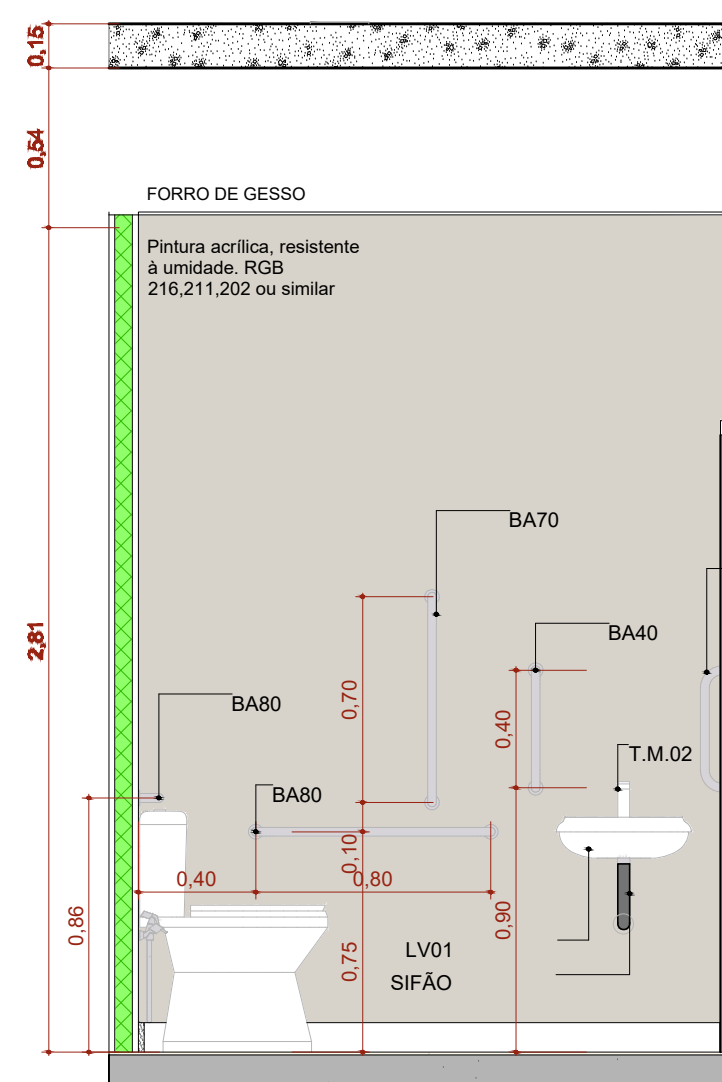


A.M.02 VISTA 3  
Escala: 1:25

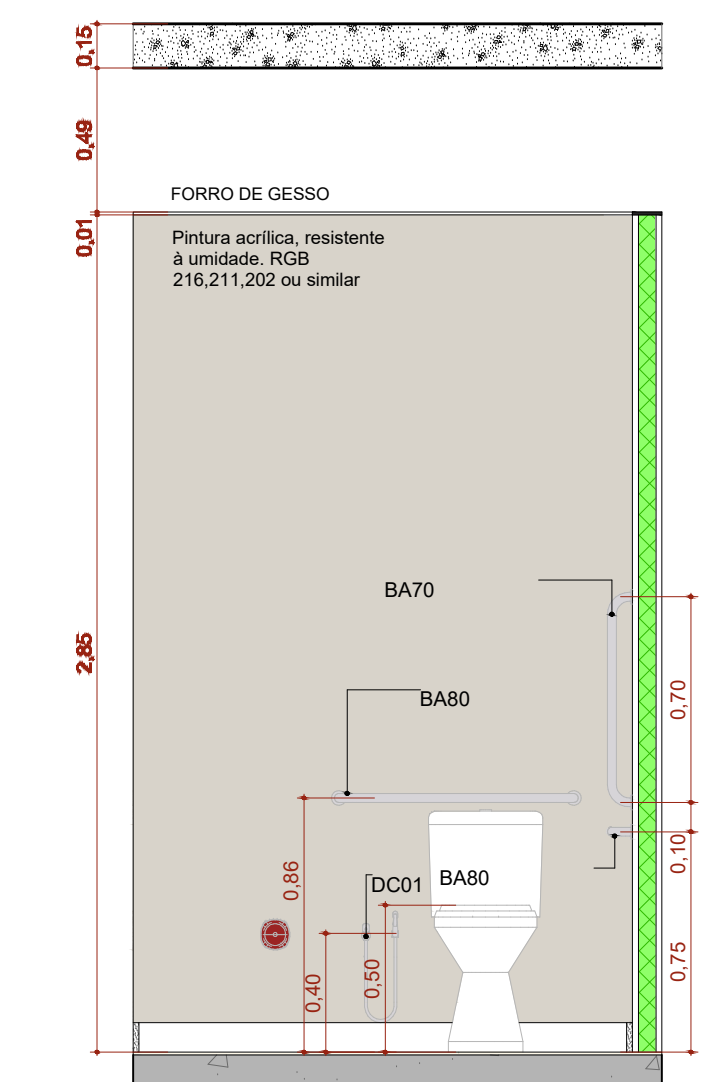


A.M.02 VISTA 4  
Escala: 1:25

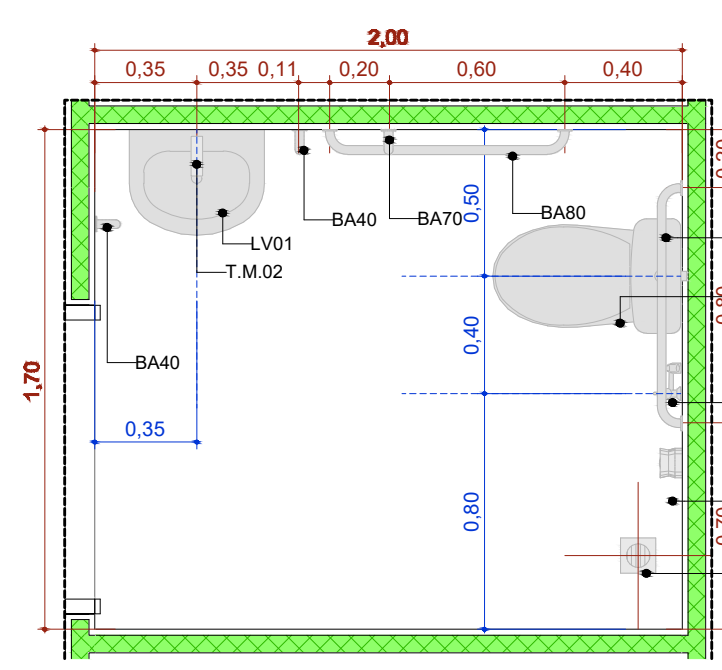


A.M.3 Sanitário PCD Masc.  
Escala: 1:25

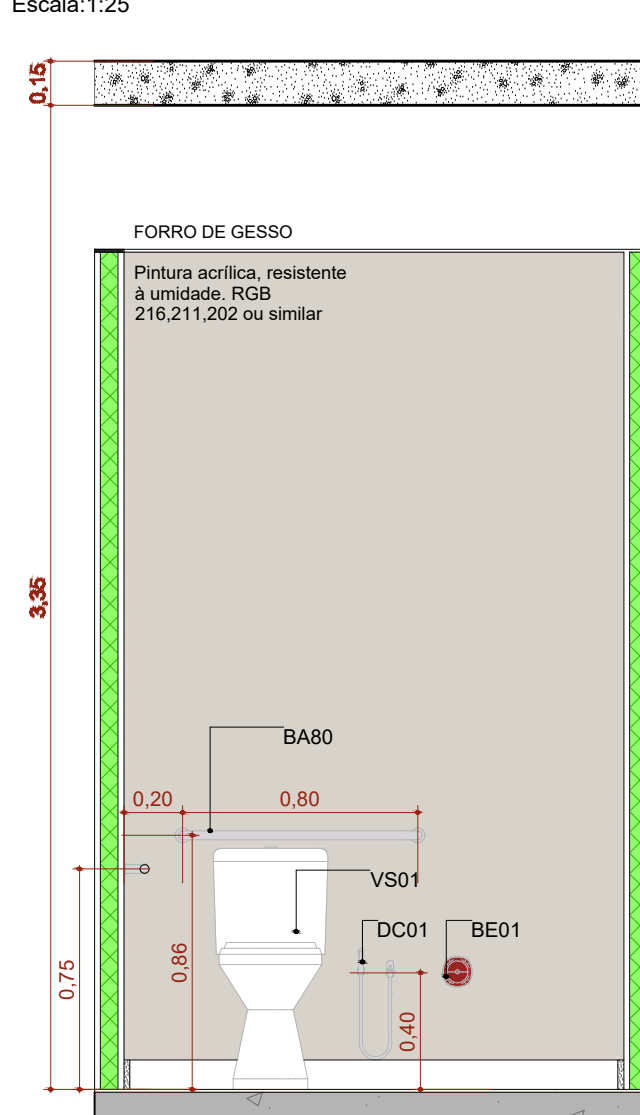


A.M.03 VISTA 1  
Escala: 1:25

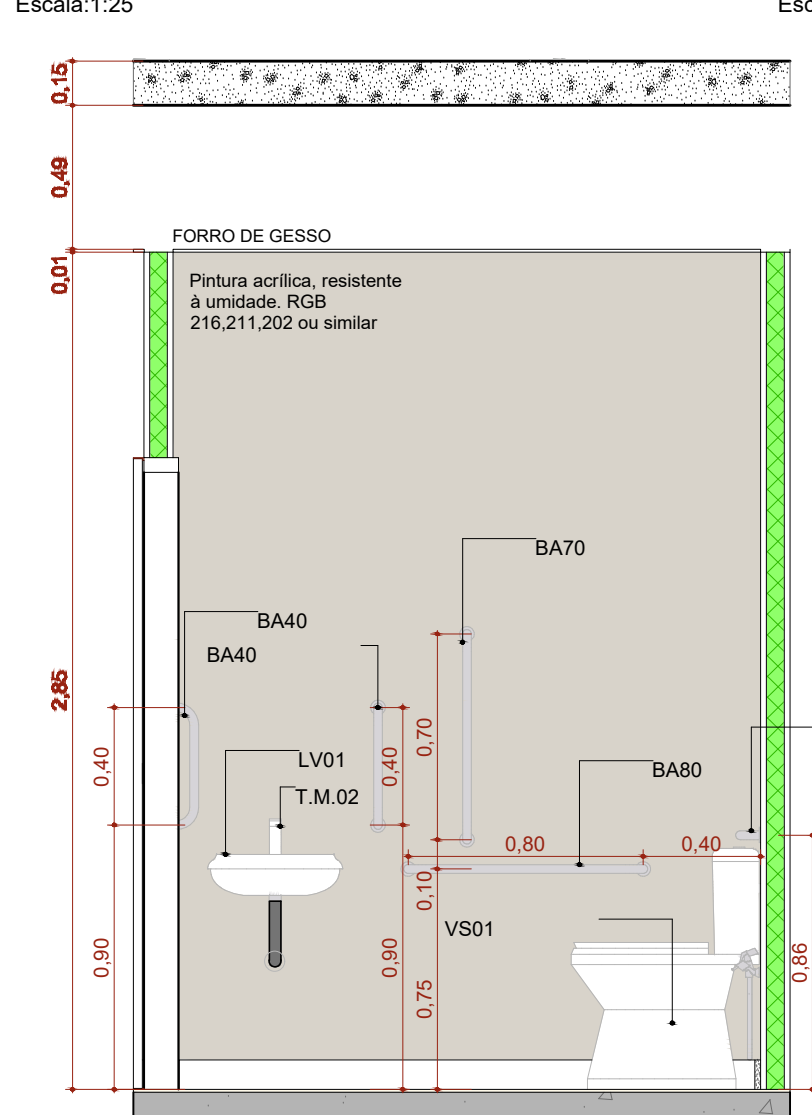


A.M.03 VISTA 2  
Escala: 1:25

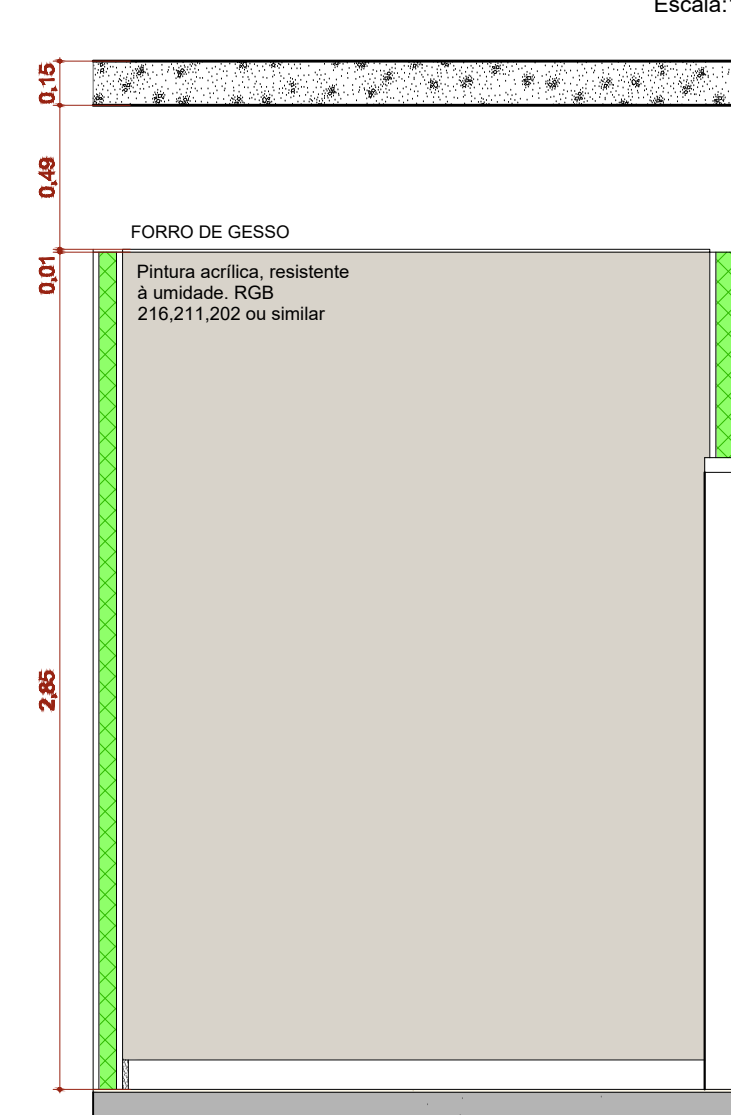


A.M.03 VISTA 3  
Escala: 1:25

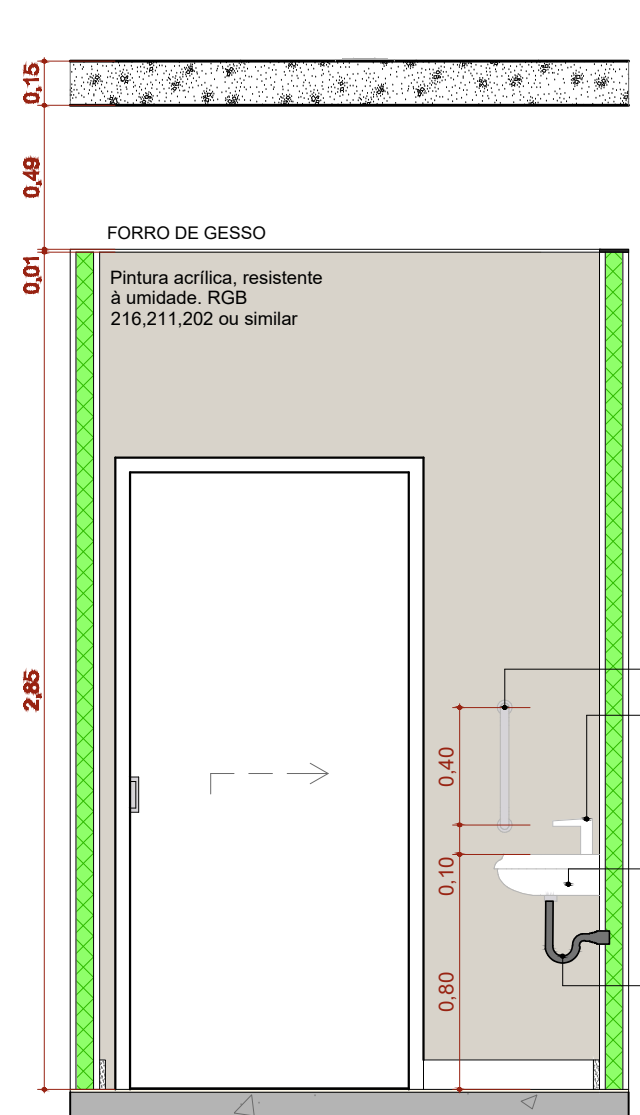


A.M.03 VISTA 4  
Escala: 1:25

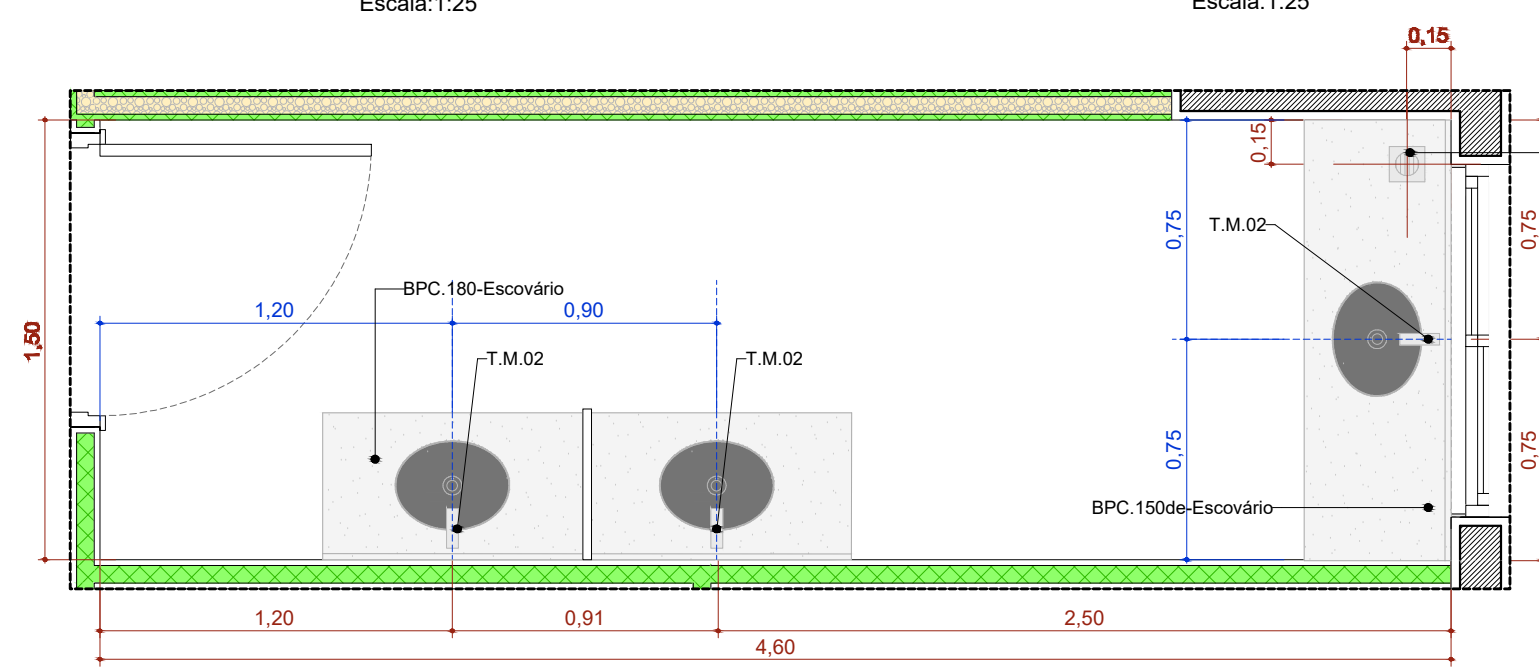


A.M.4 Educação em Saúde Bucal (Escavário)  
Escala: 1:25

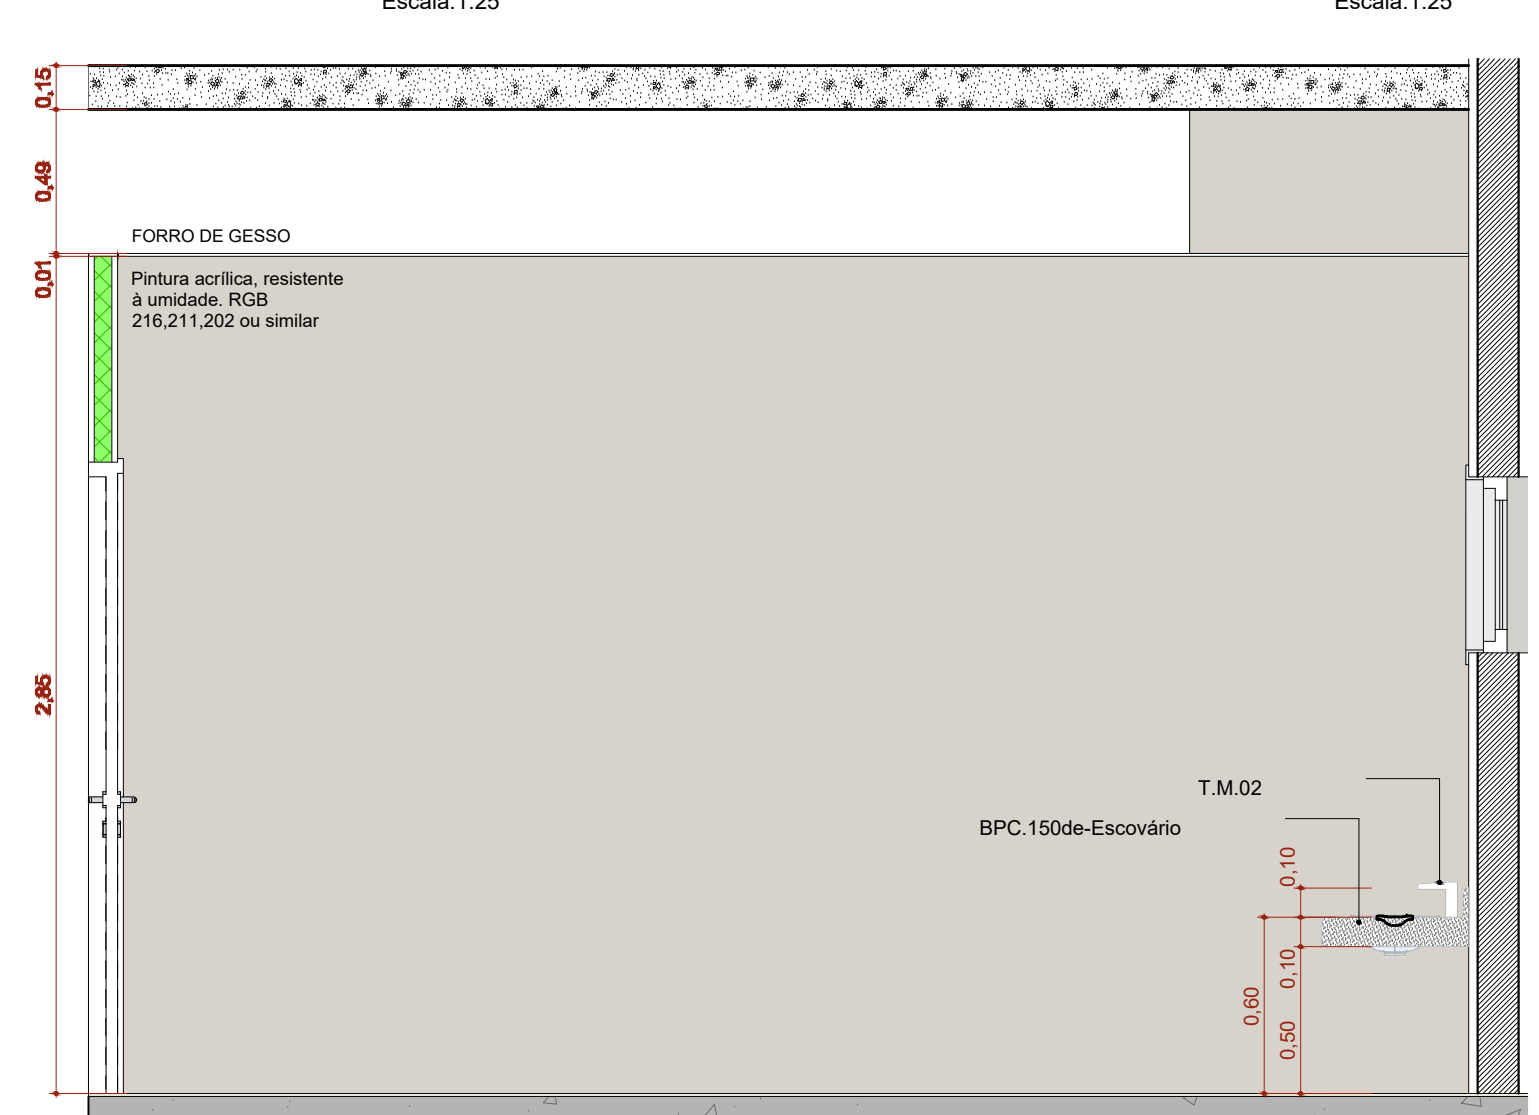


A.M.04 VISTA 1  
Escala: 1:25

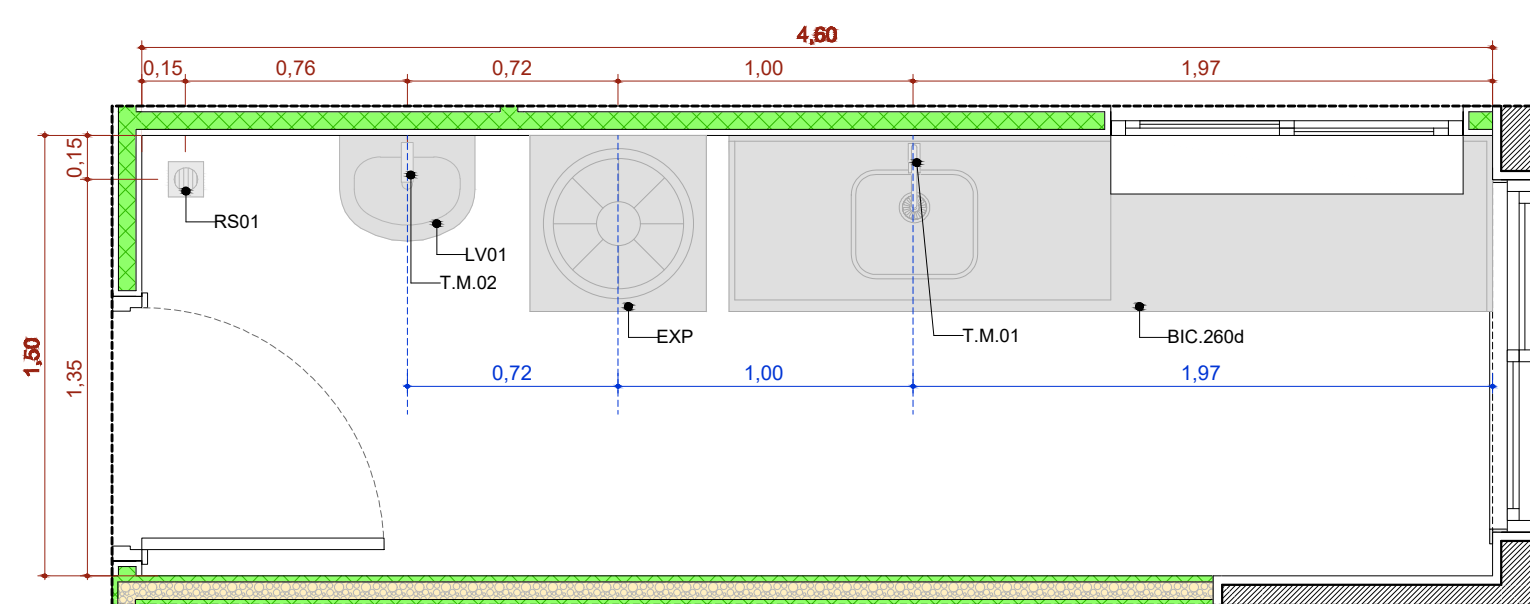


A.M.5 Expurgo  
Escala: 1:25

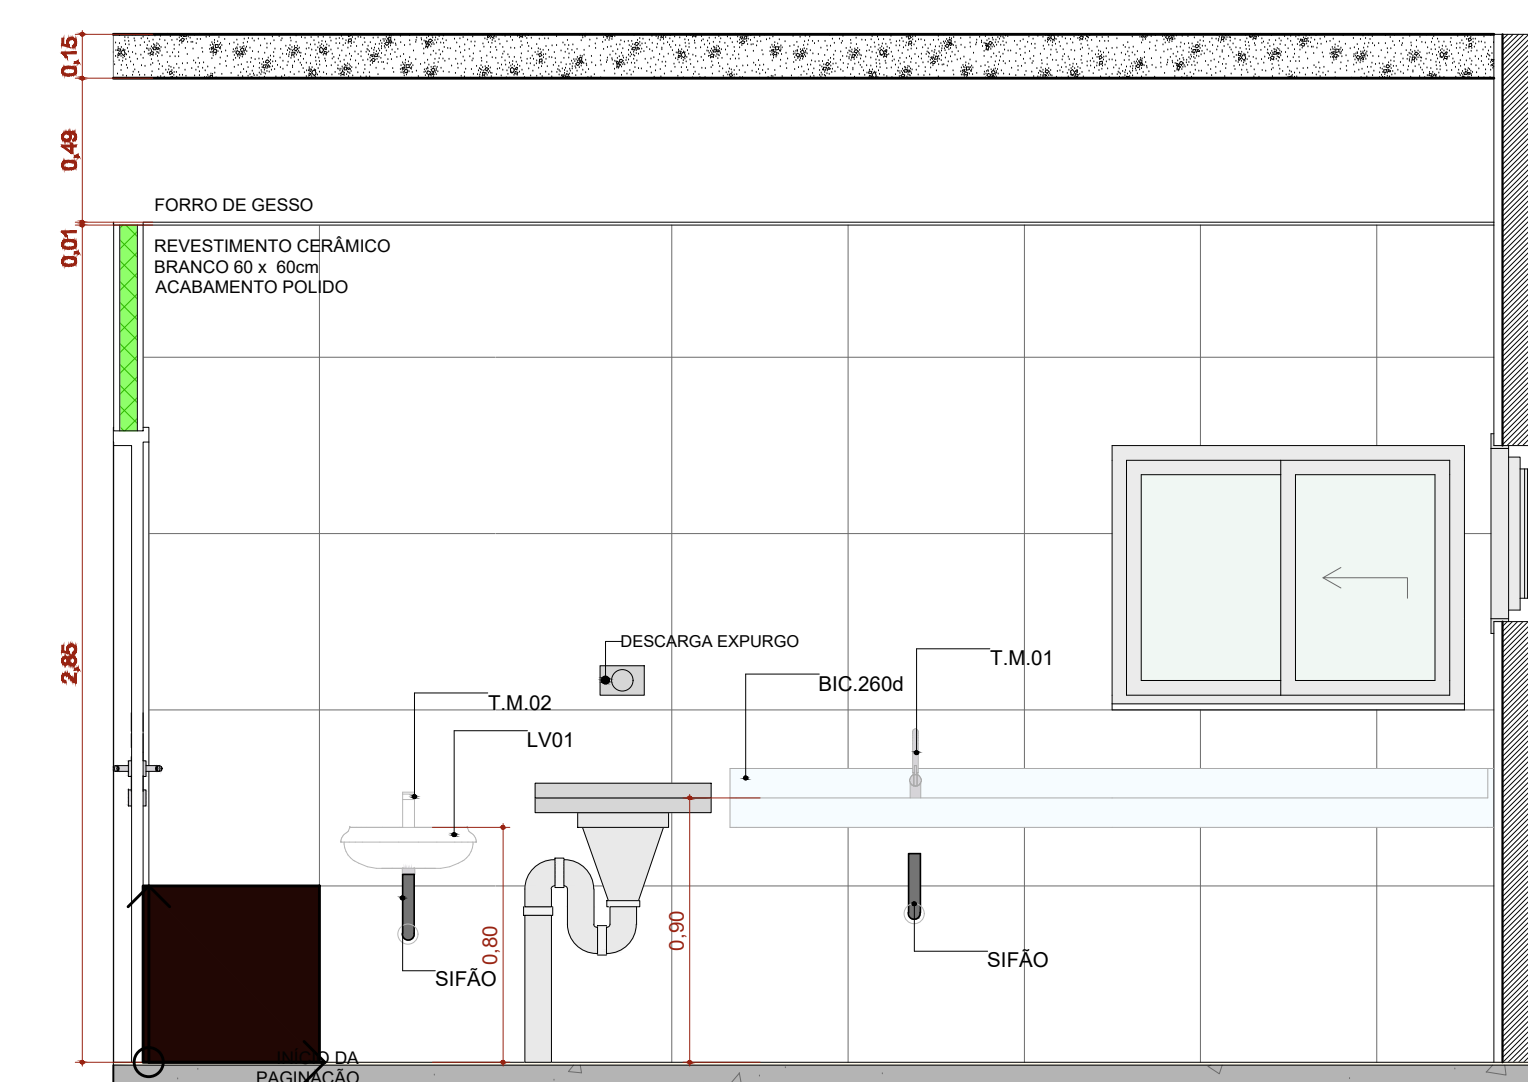


A.M.05 VISTA 1  
Escala: 1:25

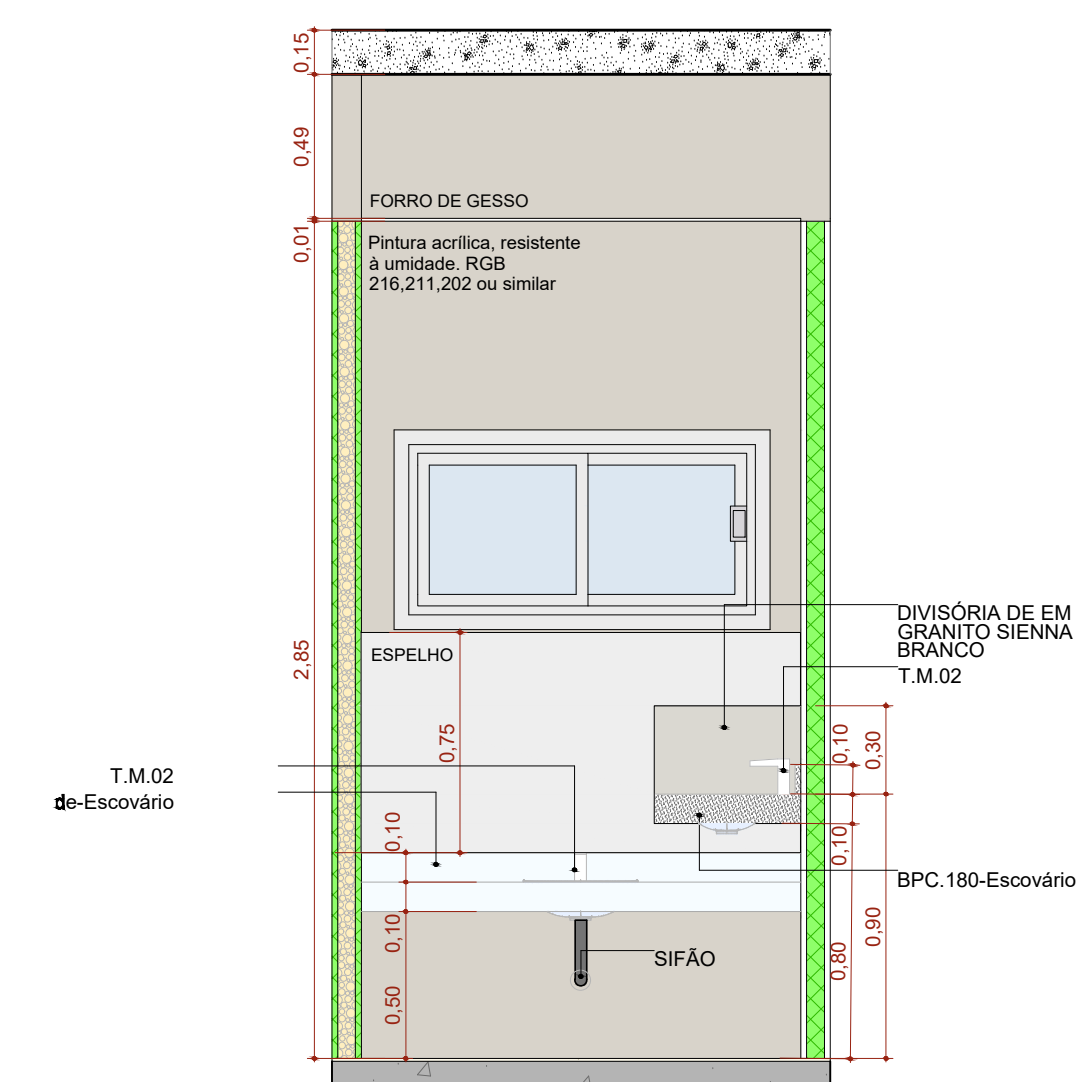


A.M.04 VISTA 2  
Escala: 1:25

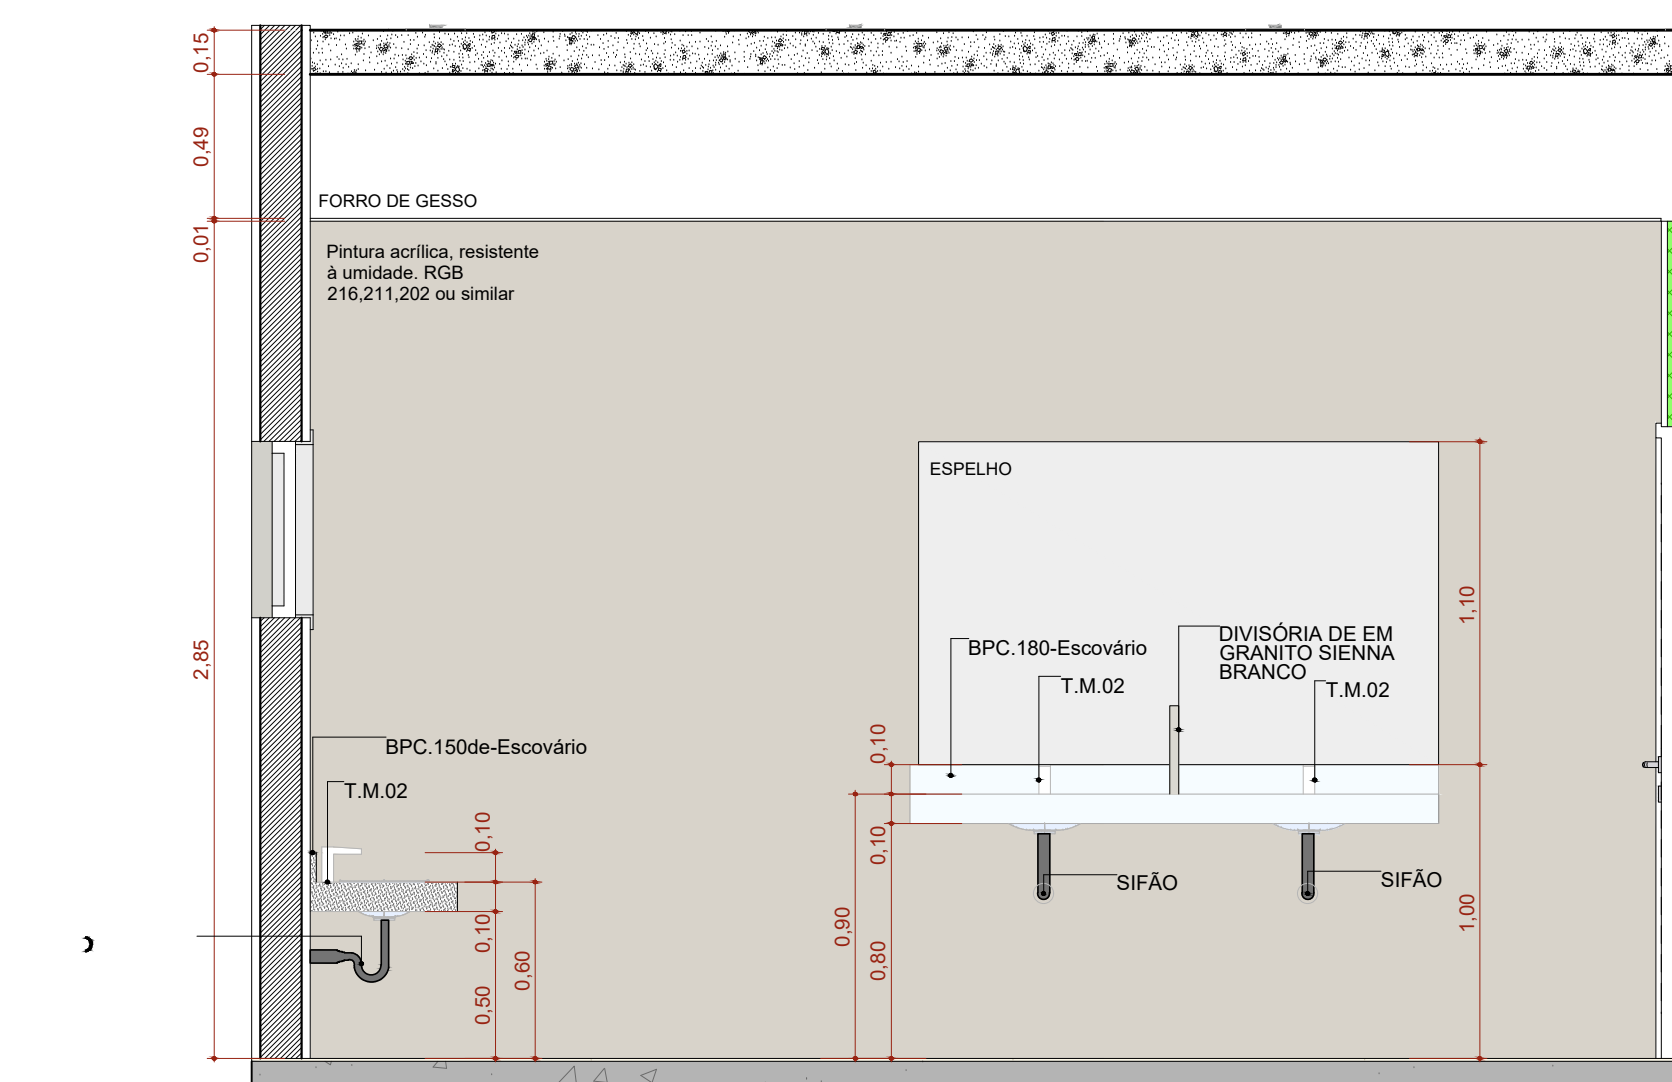


A.M.04 VISTA 3  
Escala: 1:25

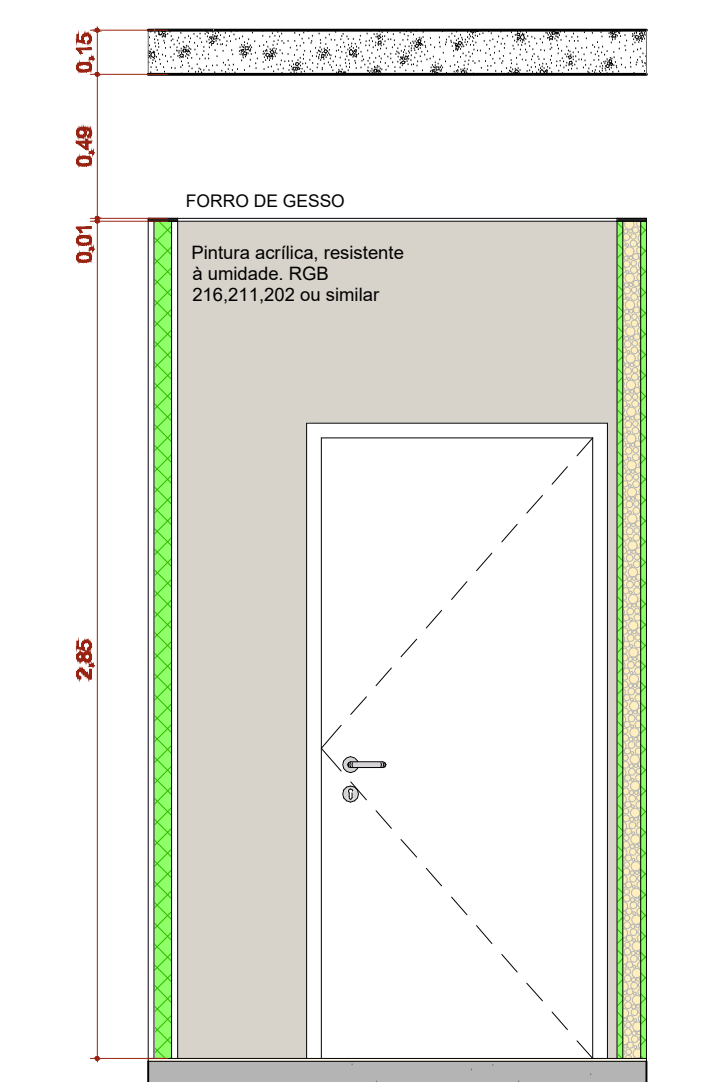


A.M.04 VISTA 4  
Escala: 1:25

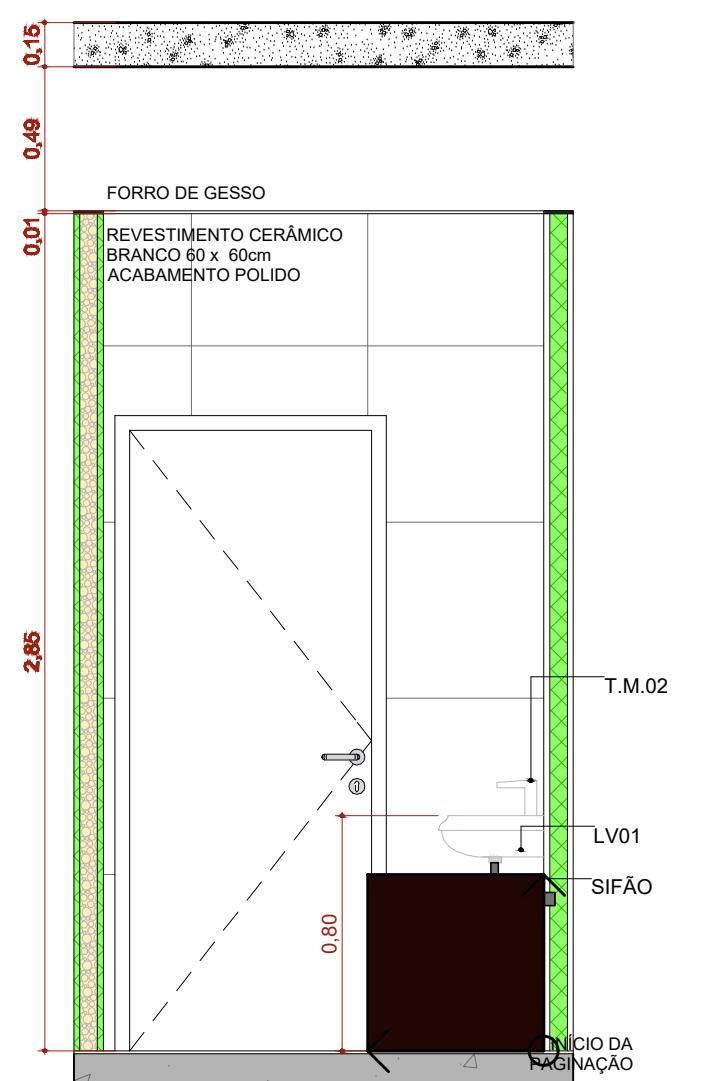


A.M.05 VISTA 2  
Escala: 1:25

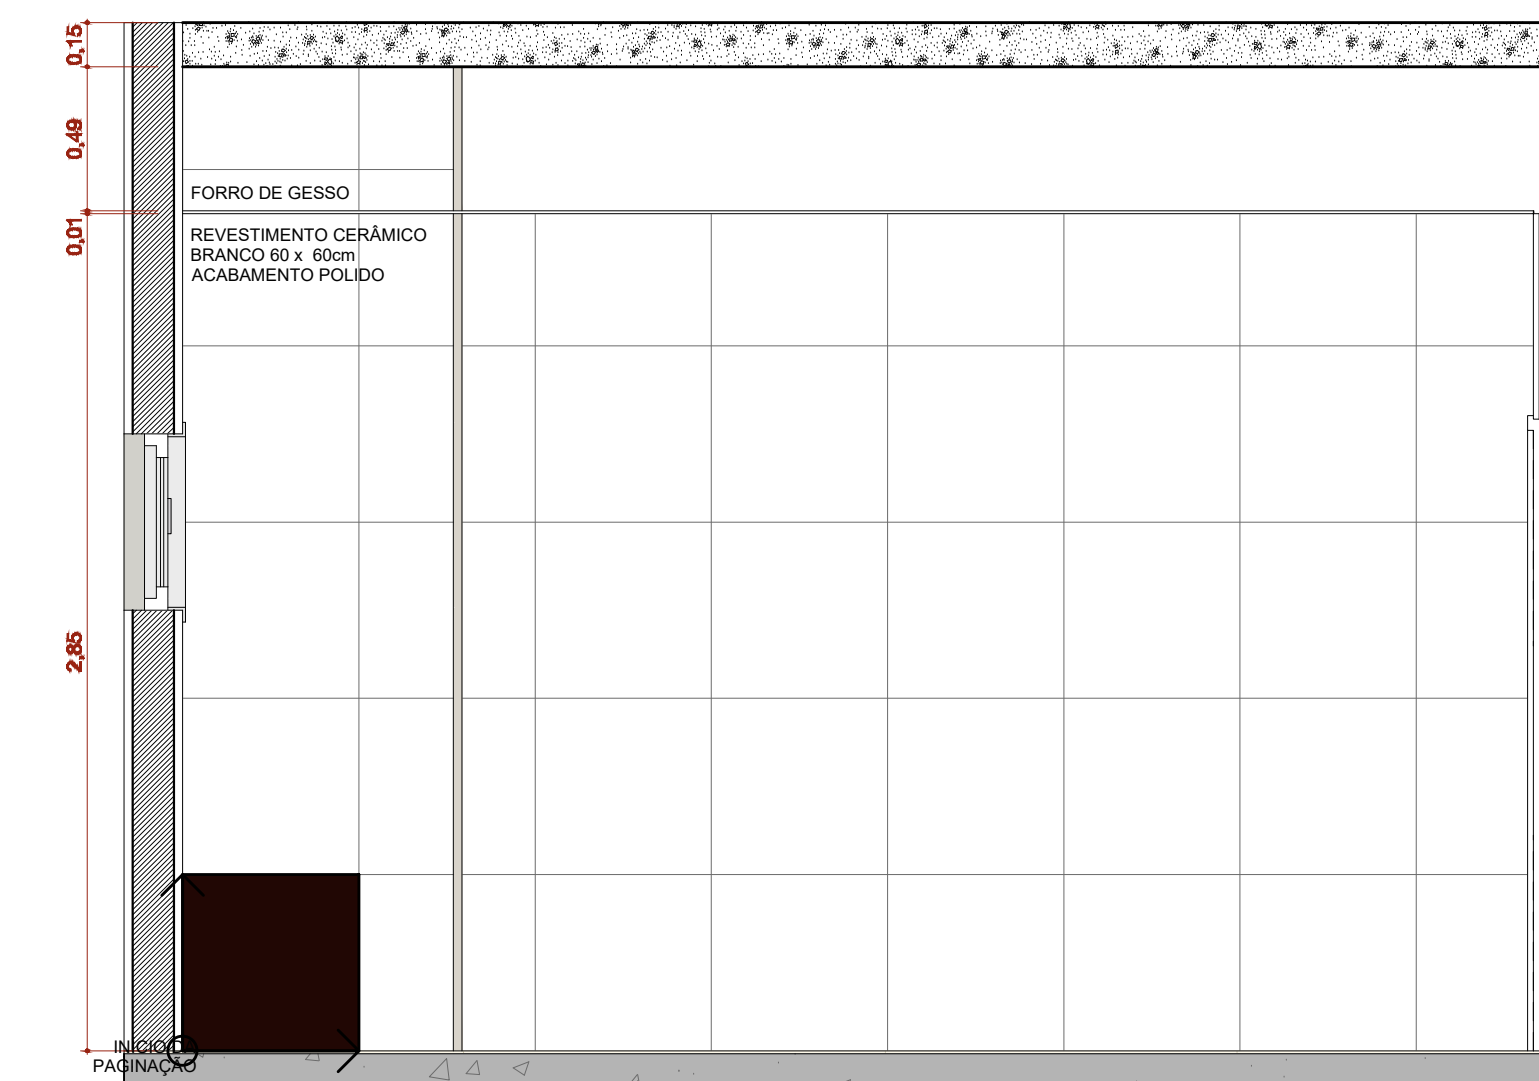


A.M.05 VISTA 3  
Escala: 1:25

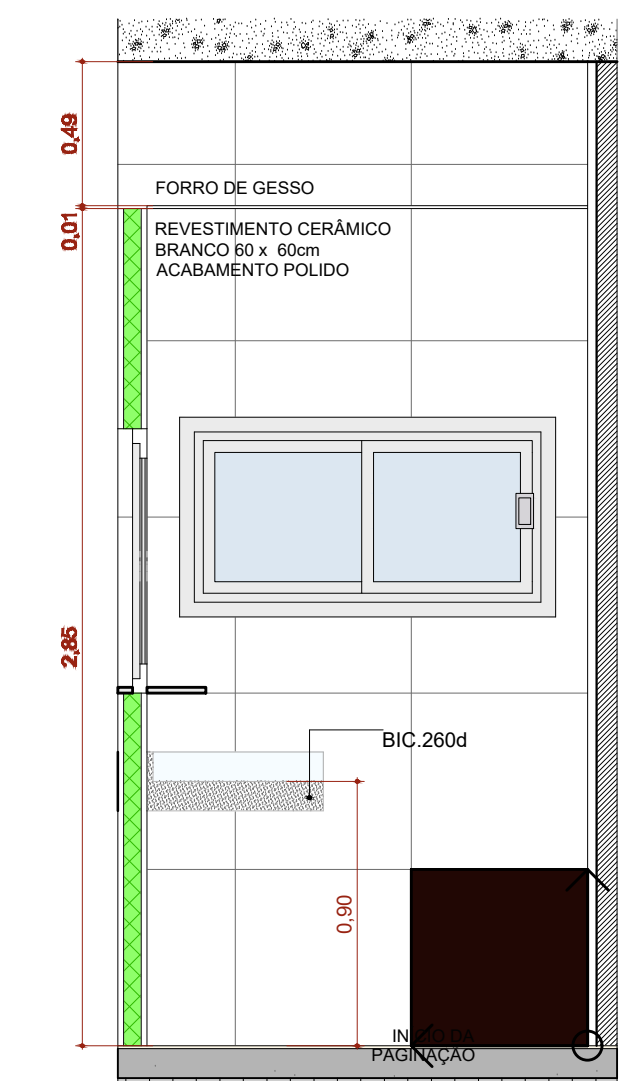


A.M.05 VISTA 4  
Escala: 1:25

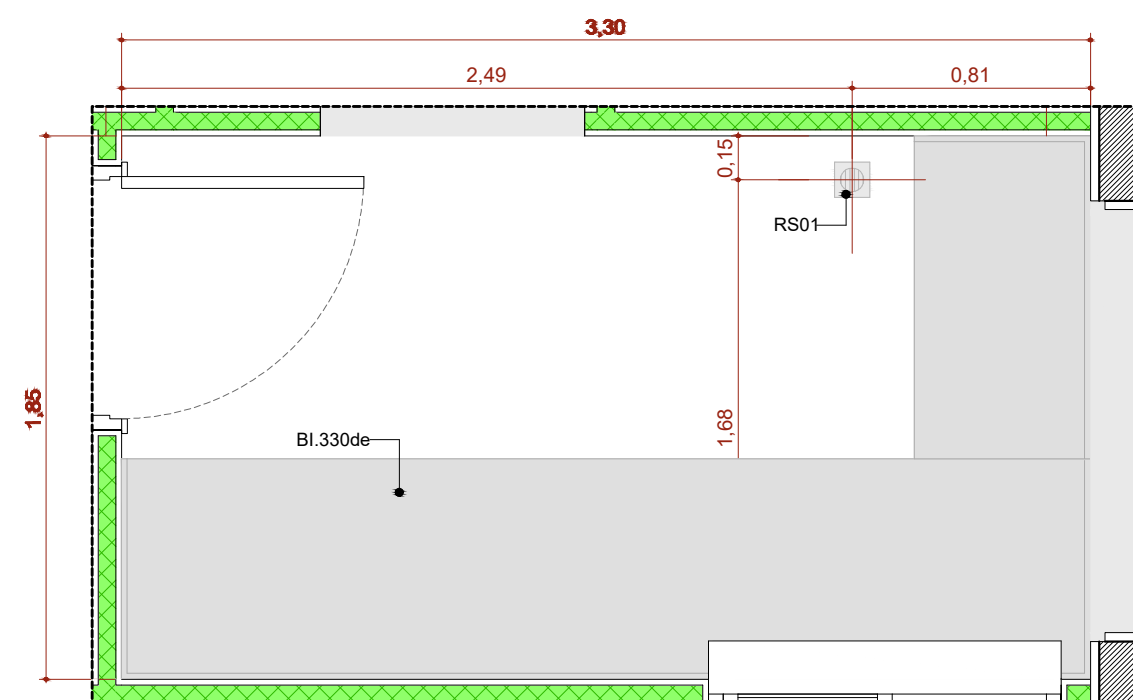


A.M.6 Esterilização  
Escala: 1:25

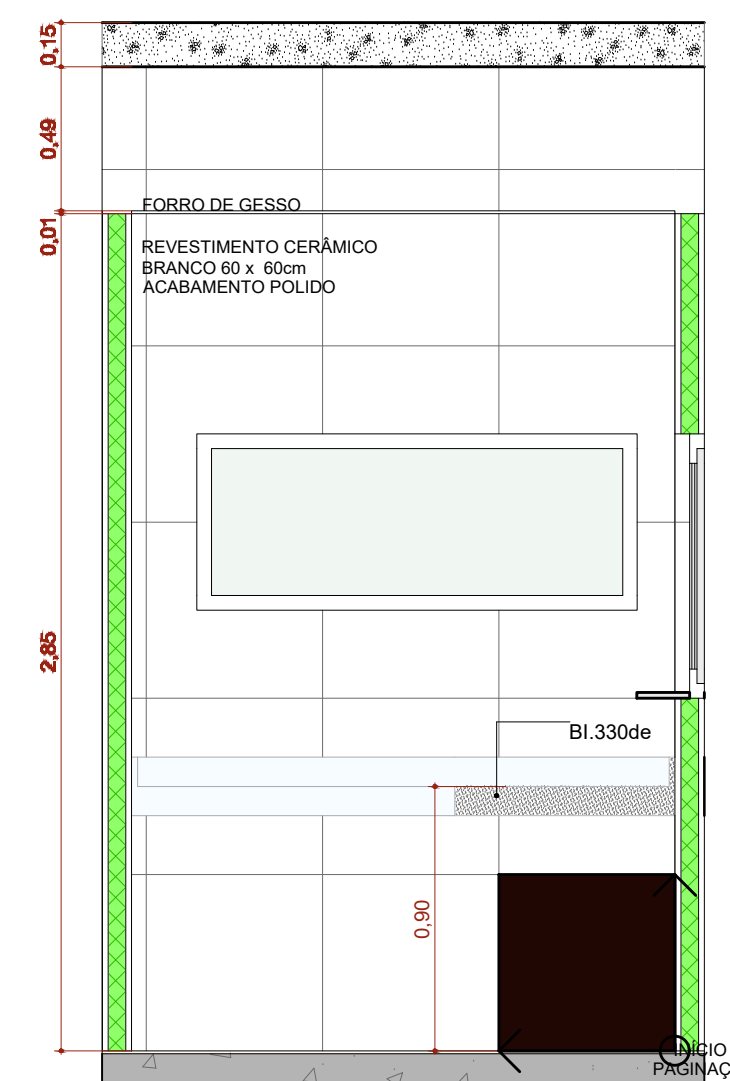


A.M.06 VISTA 1  
Escala: 1:25

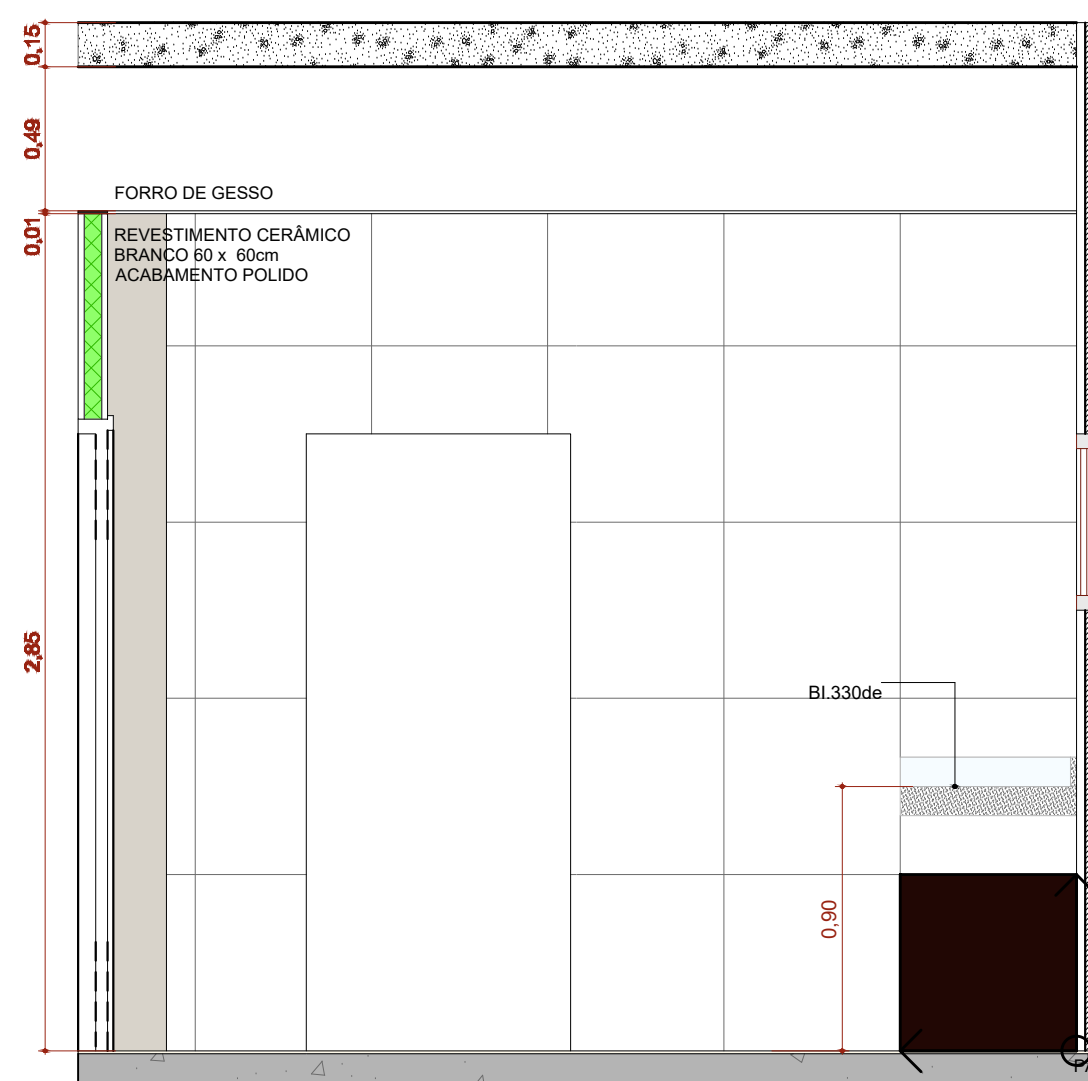

A.M.06 VISTA 2  
Escala: 1:25

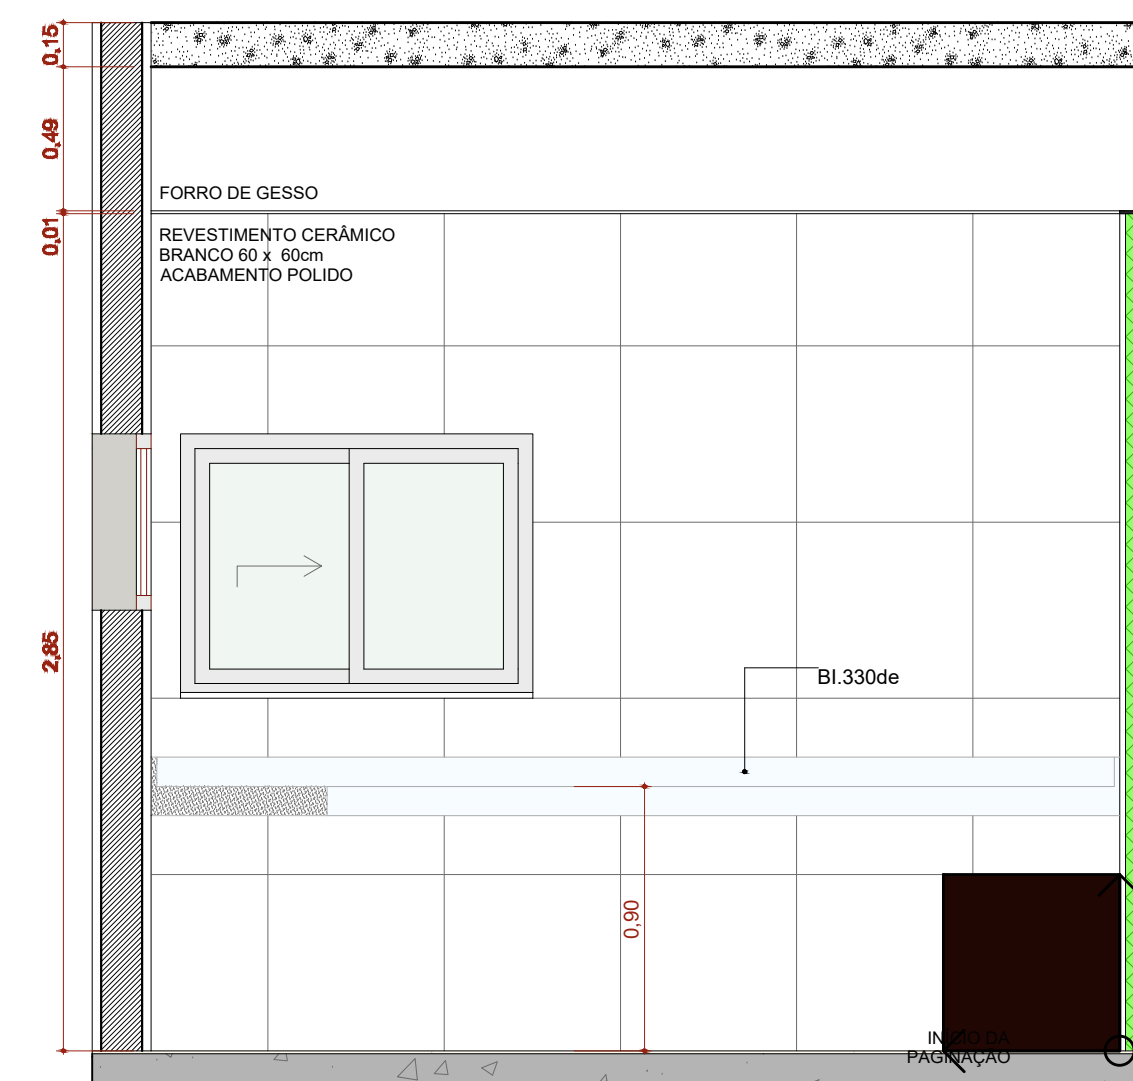

A.M.06 VISTA 3  
Escala: 1:25

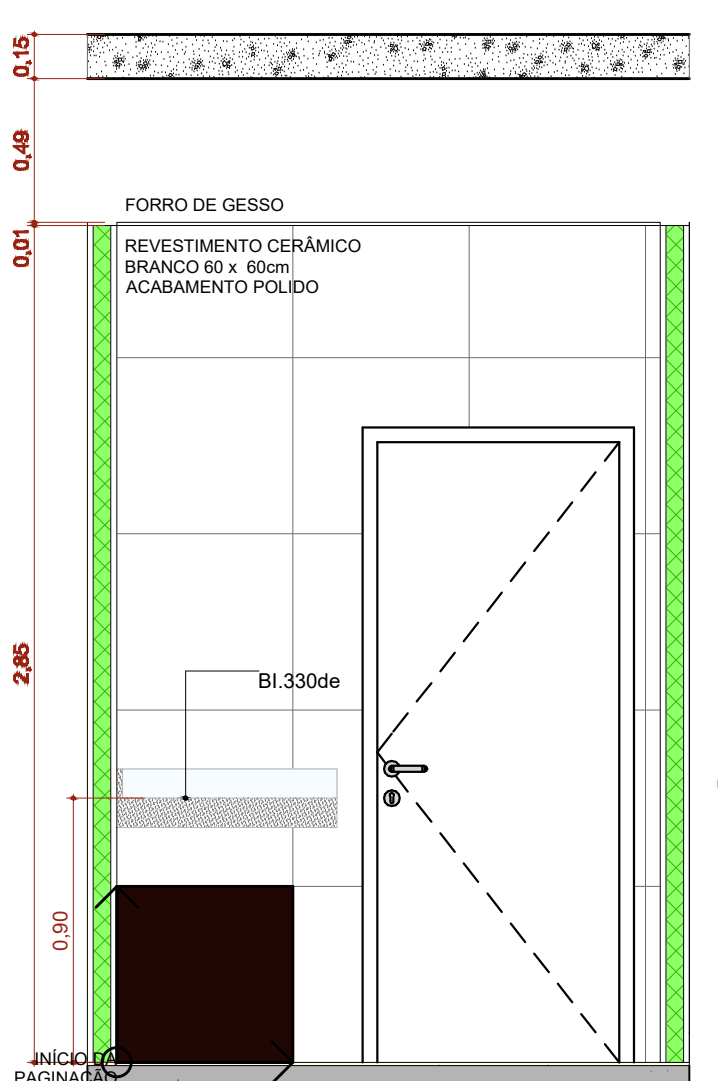

A.M.06 VISTA 4  
Escala: 1:25