




01 Perfil Longitudinal Rua Maria Jovina da Conceição  
Escala Horizontal - 1/1000  
Escala Vertical - 1/100

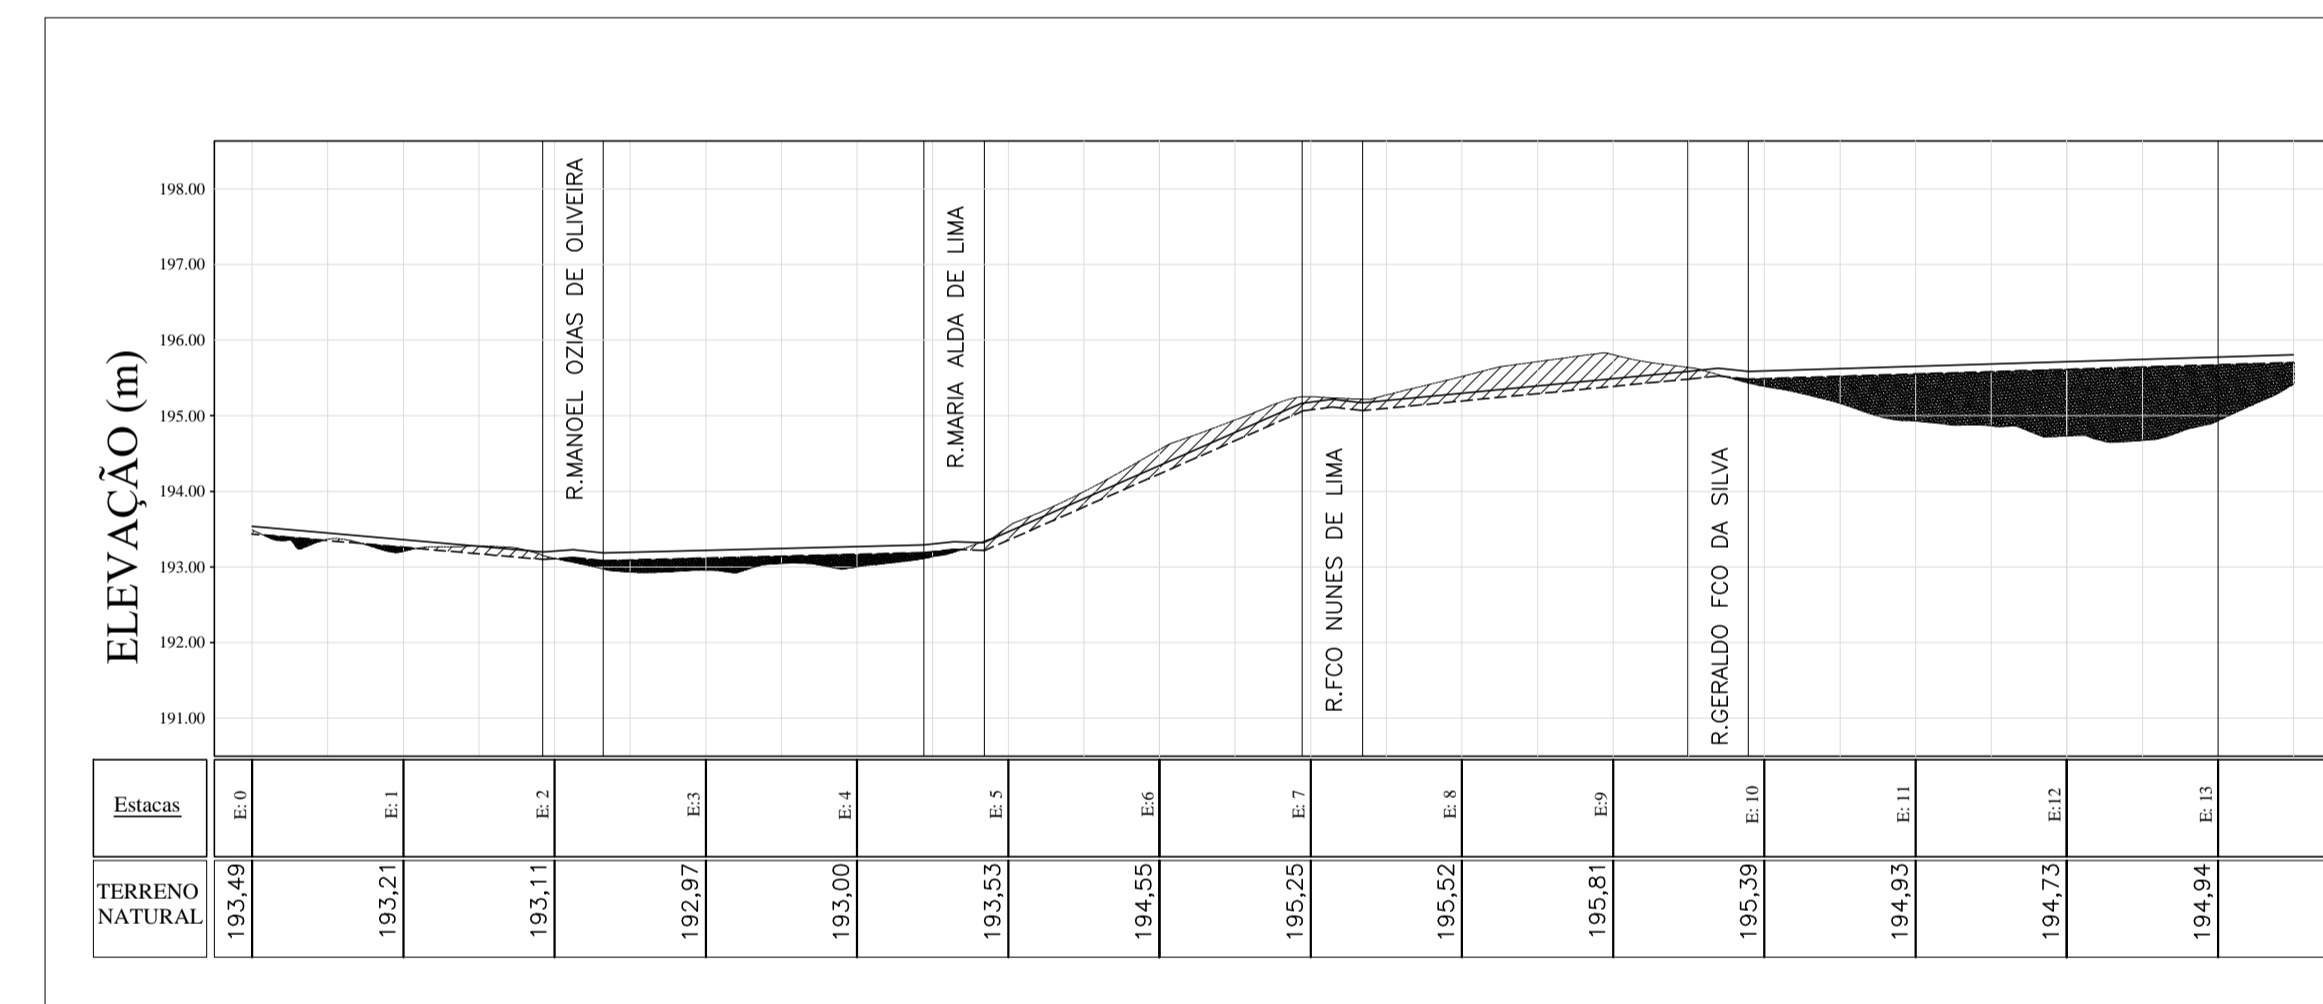


02 Perfil Longitudinal av. Fco Jose de Lima  
Escala Horizontal - 1/1000  
Escala Vertical - 1/100

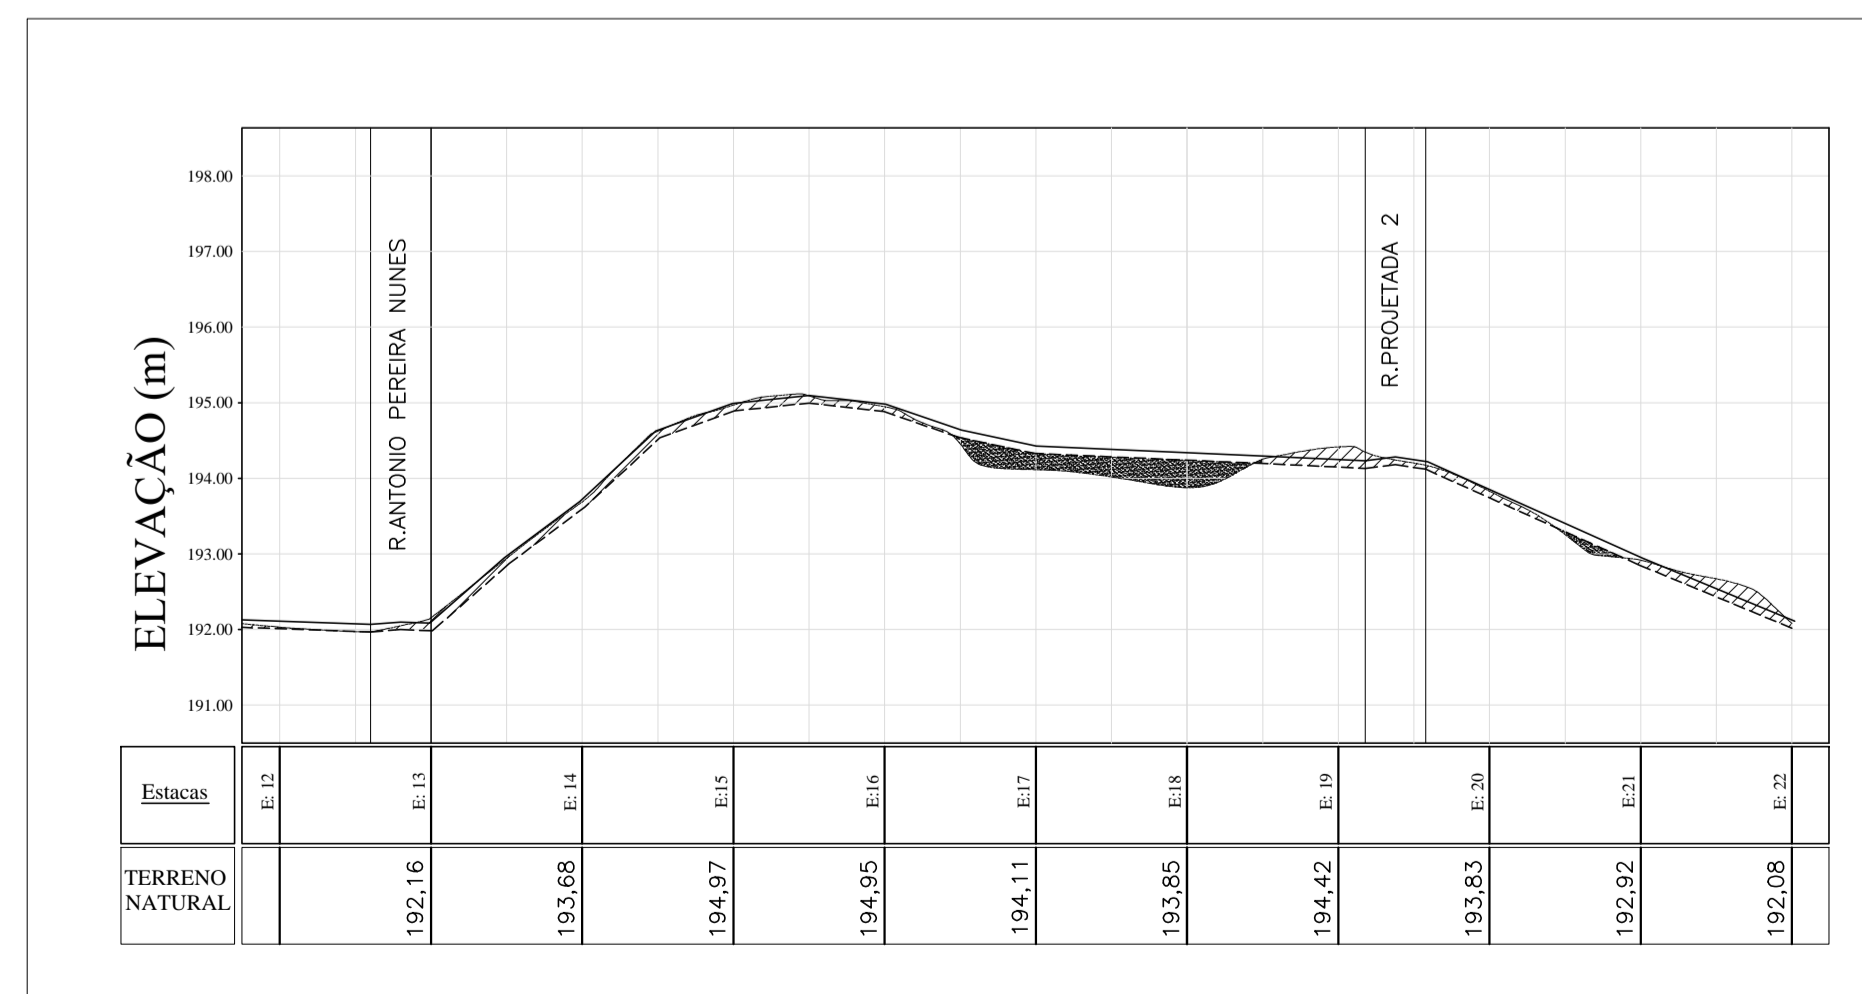


03 Perfil Longitudinal Manoel Ozias de Oliveira  
Escala Horizontal - 1/1000  
Escala Vertical - 1/100

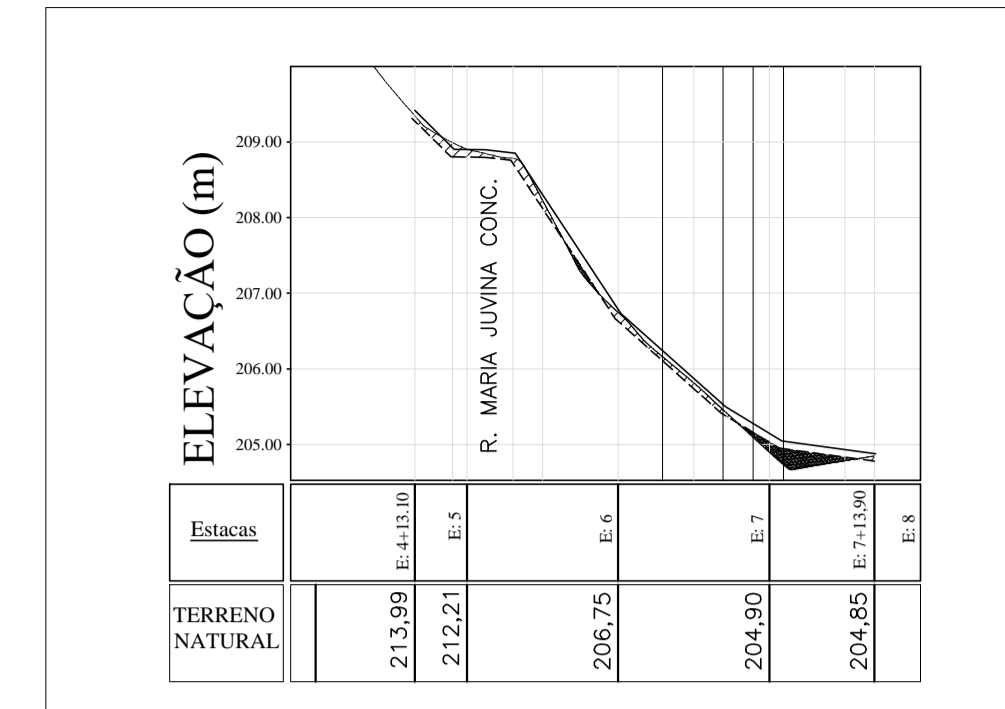


06 Perfil Longitudinal Rua Francisco José Bento  
Escala Horizontal - 1/1000  
Escala Vertical - 1/100

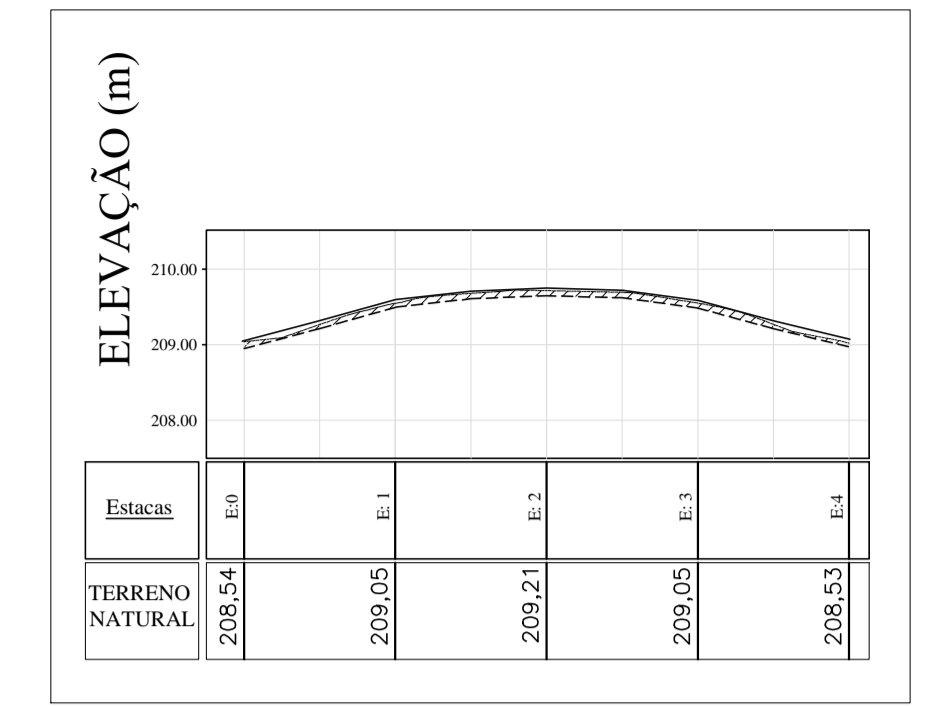

07 Perfil Longitudinal Antonio Pereira Nunes  
Escala Horizontal - 1/1000  
Escala Vertical - 1/100

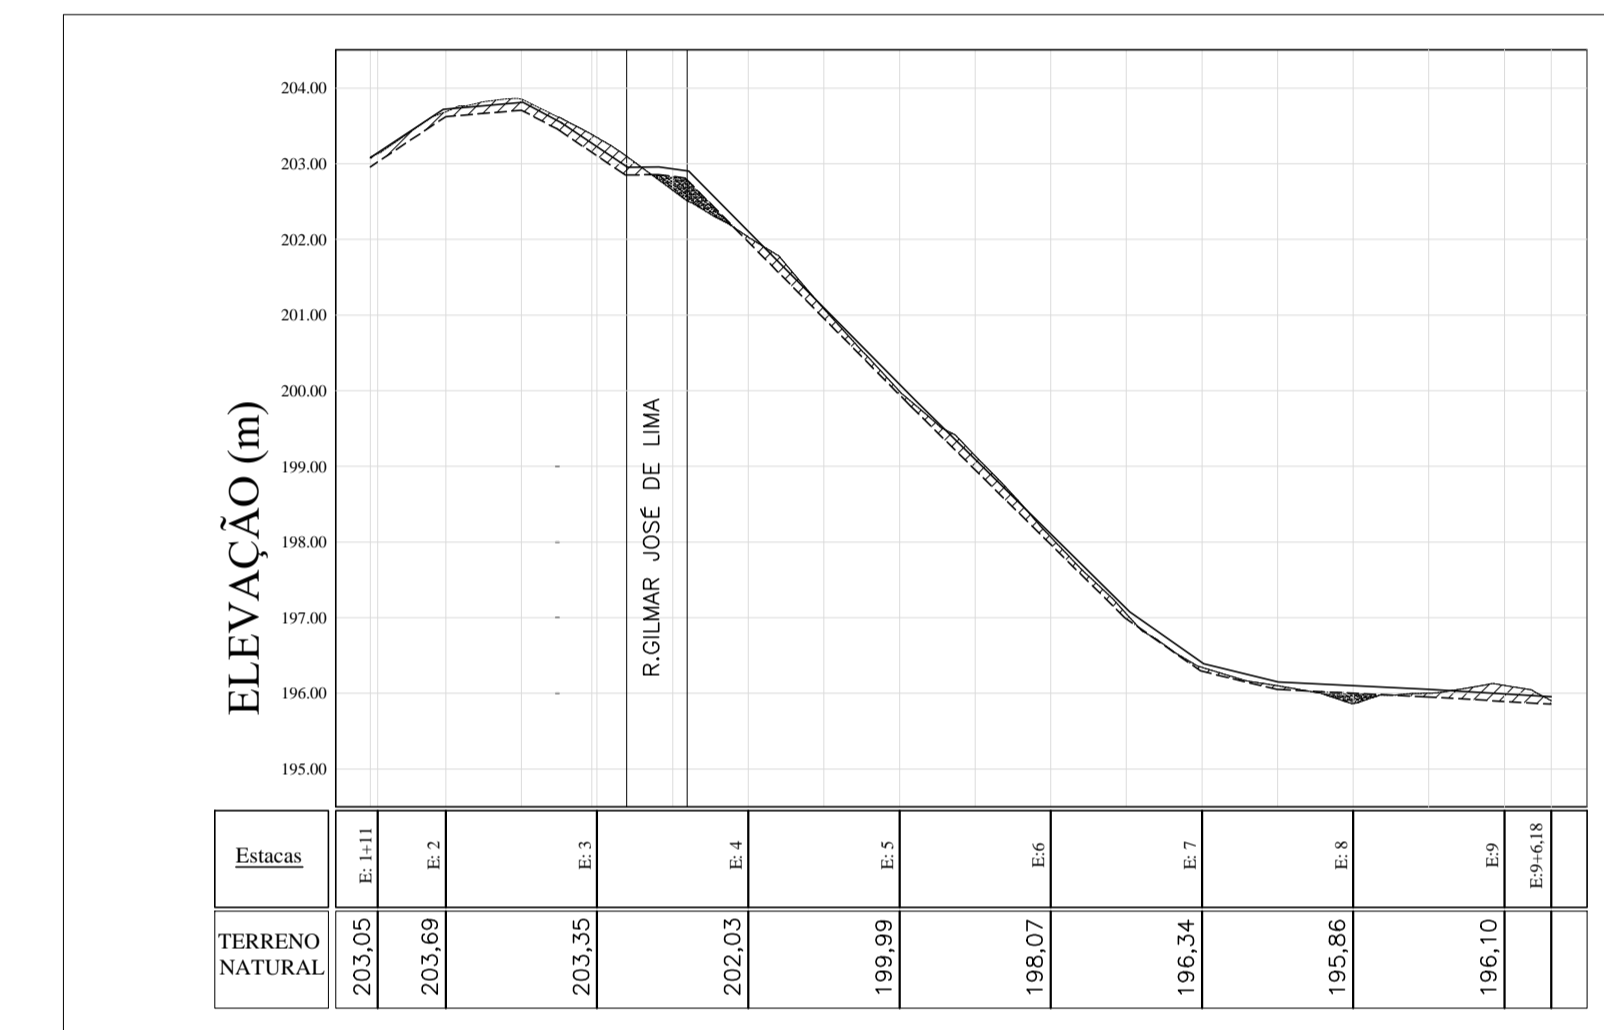

05 Perfil Longitudinal José Ariamiro da Silva  
Escala Horizontal - 1/1000  
Escala Vertical - 1/100

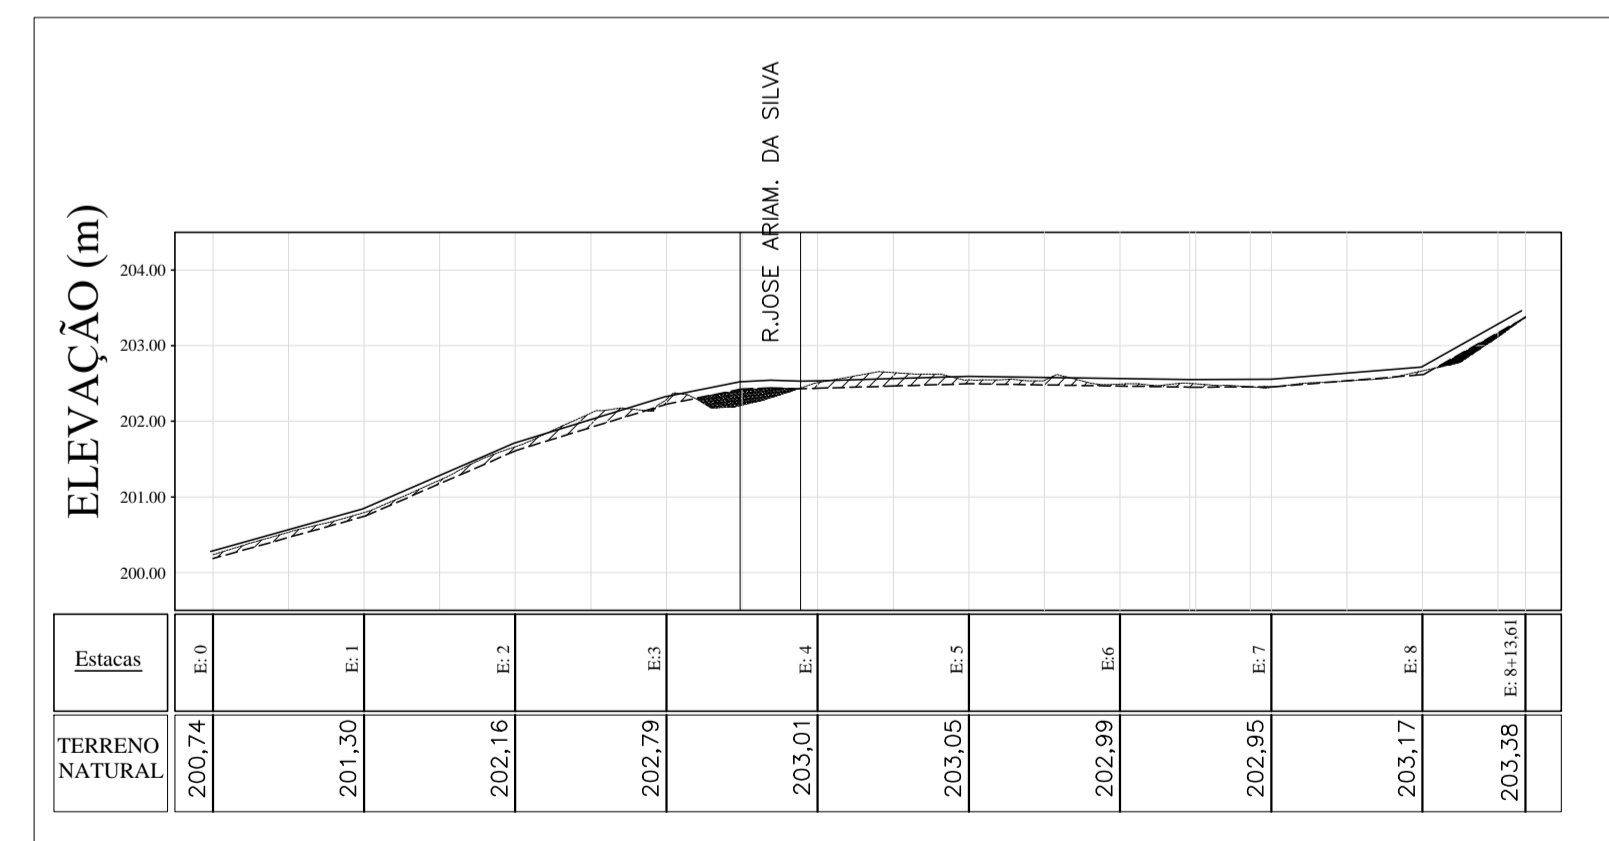

04 Perfil Longitudinal Gilmar José de Lima  
Escala Horizontal - 1/1000  
Escala Vertical - 1/100

- Legenda**
- Trecho a pavimentar
  - Pavimentação existente
  - Regularização
  - Pavimentação
  - Corte a executar
  - Aterro a executar