


CANTEIRO DE OBRAS
COORDENADAS:
14°37'39.4"S 46°11'47.1"W
DMT CANTEIRO X OBRA = 1KM

BOTA FORA
COORDENADAS:
14°37'44.1"S 46°11'49.9"W
DMT BOTA FORA X OBRA = 1KM



GEOMETRICO - DISTRITO DE SÃO VIDAL ESC: 1:1250

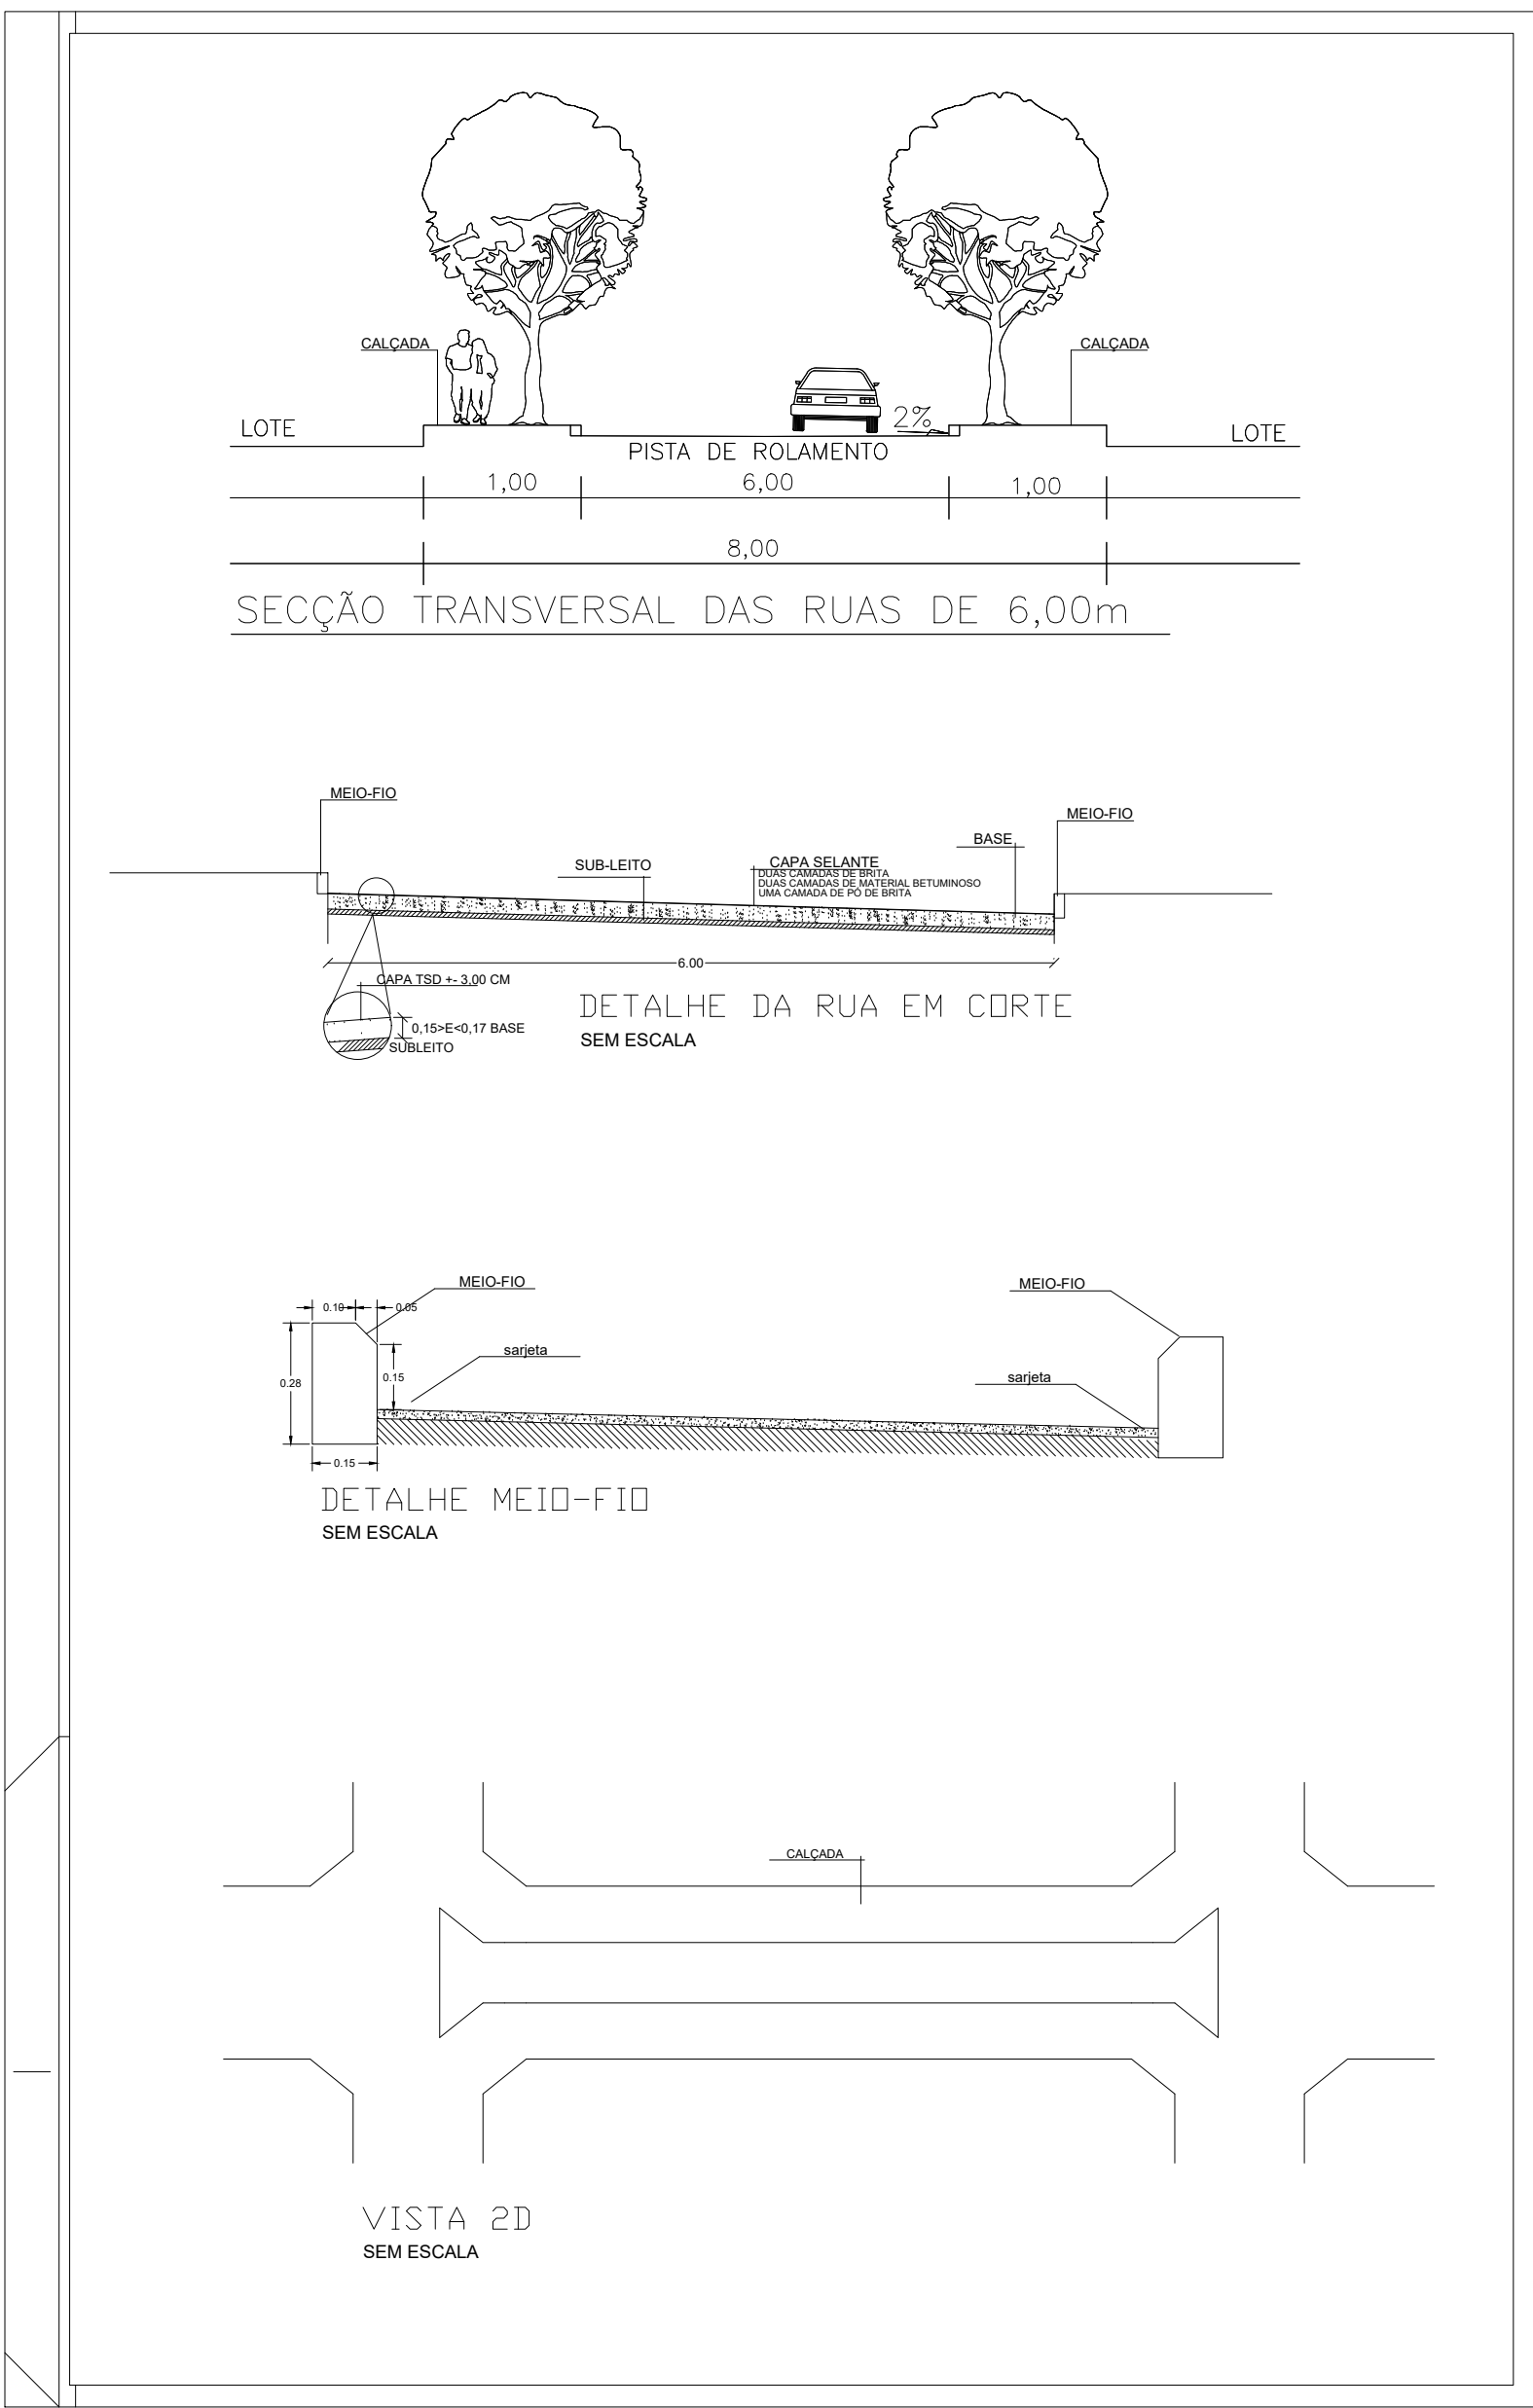