
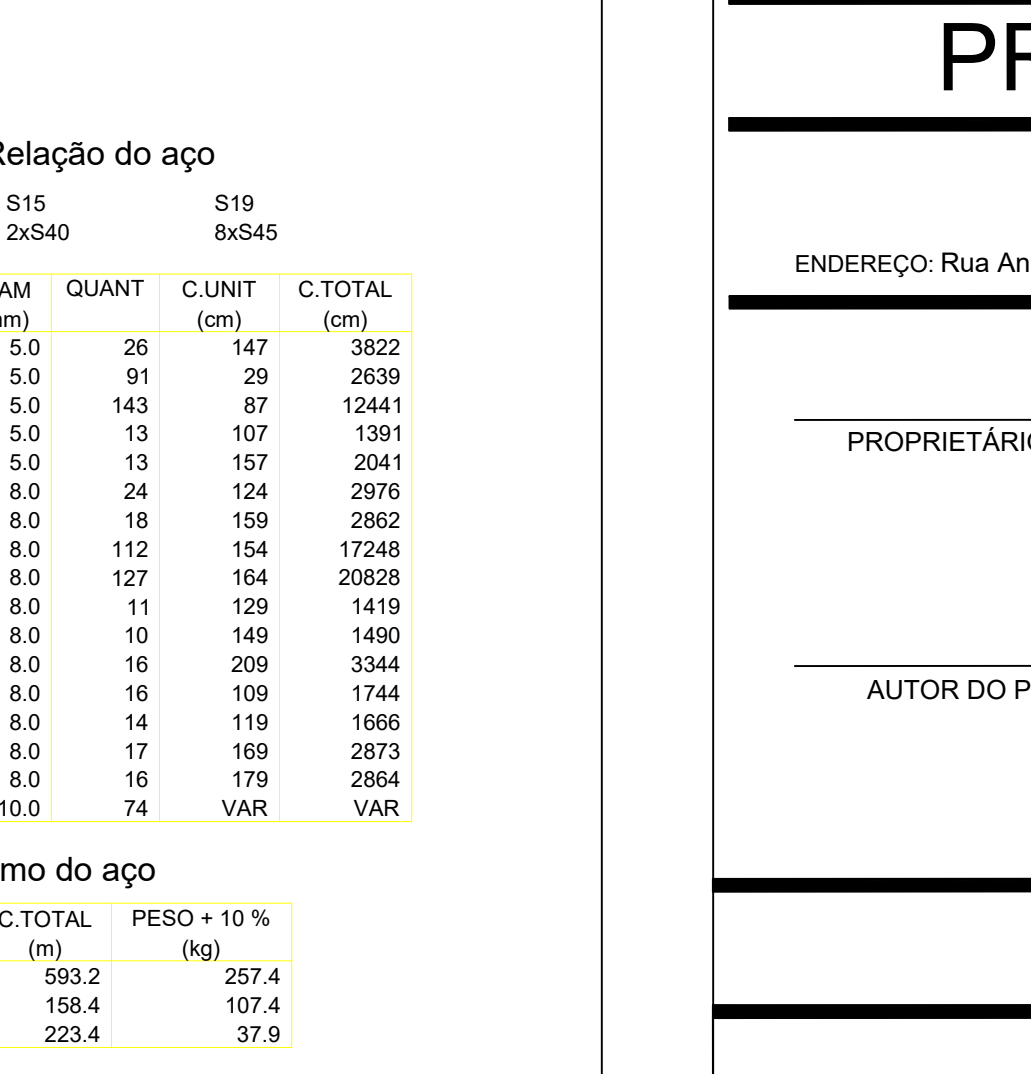
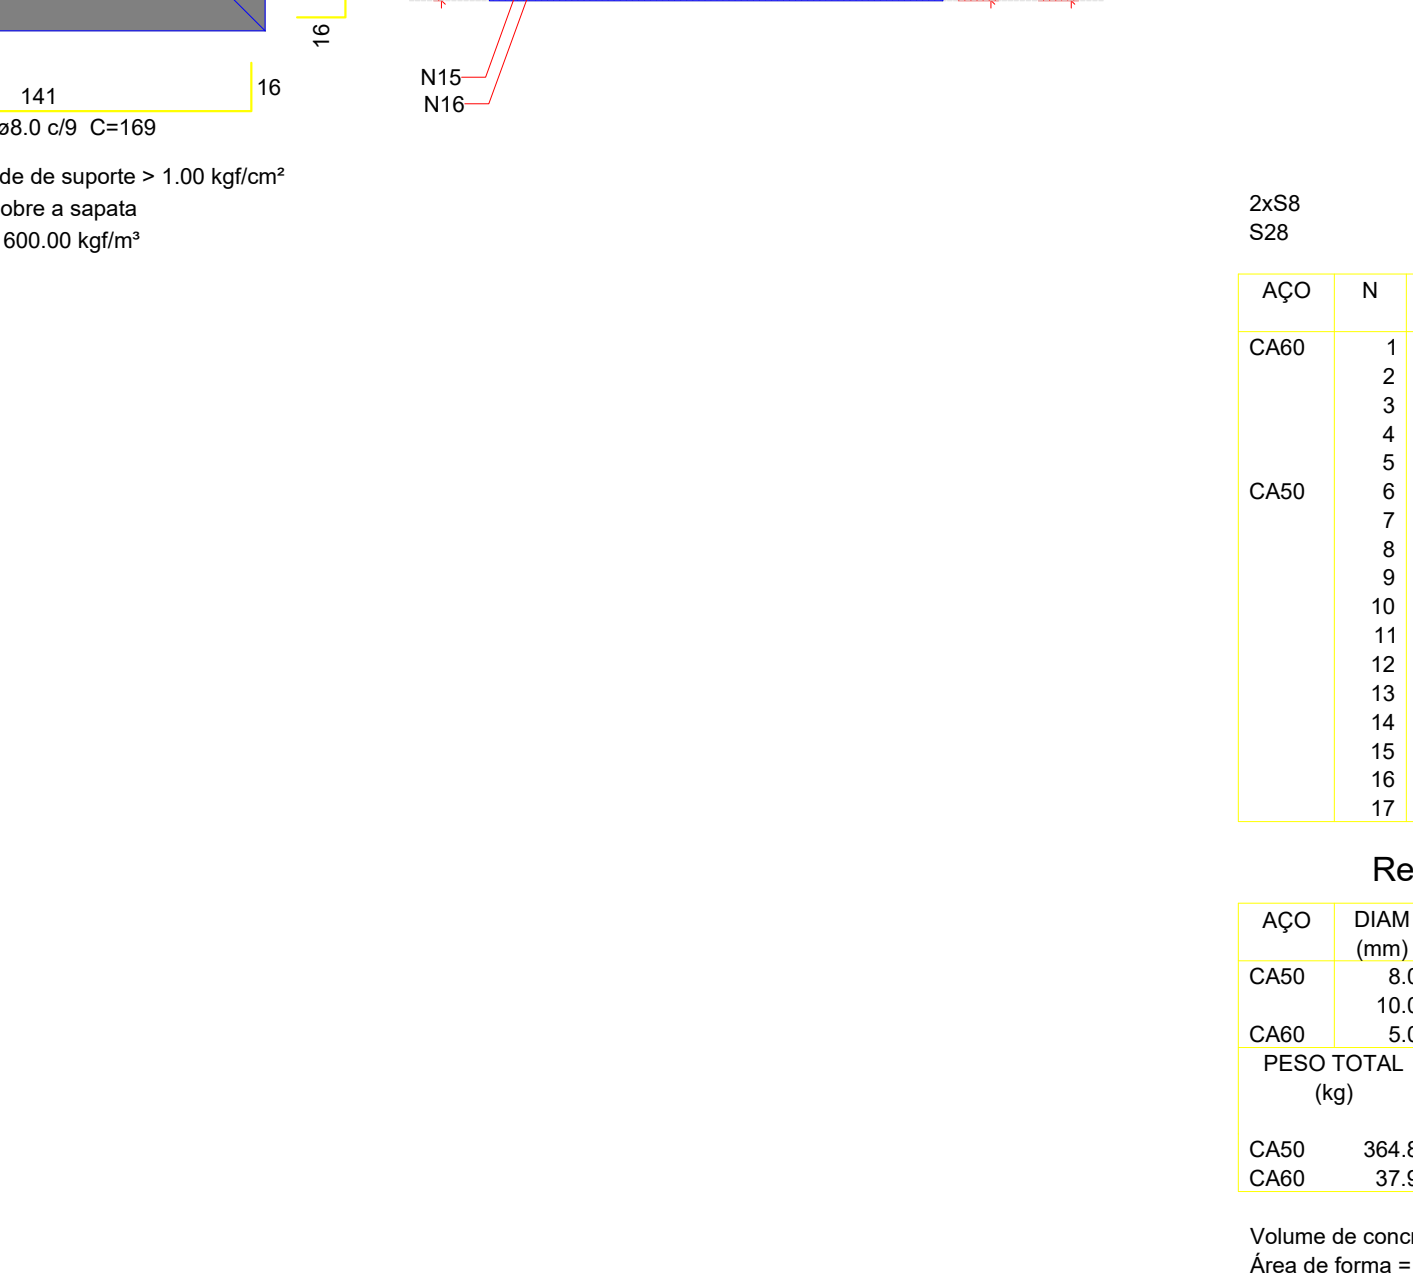
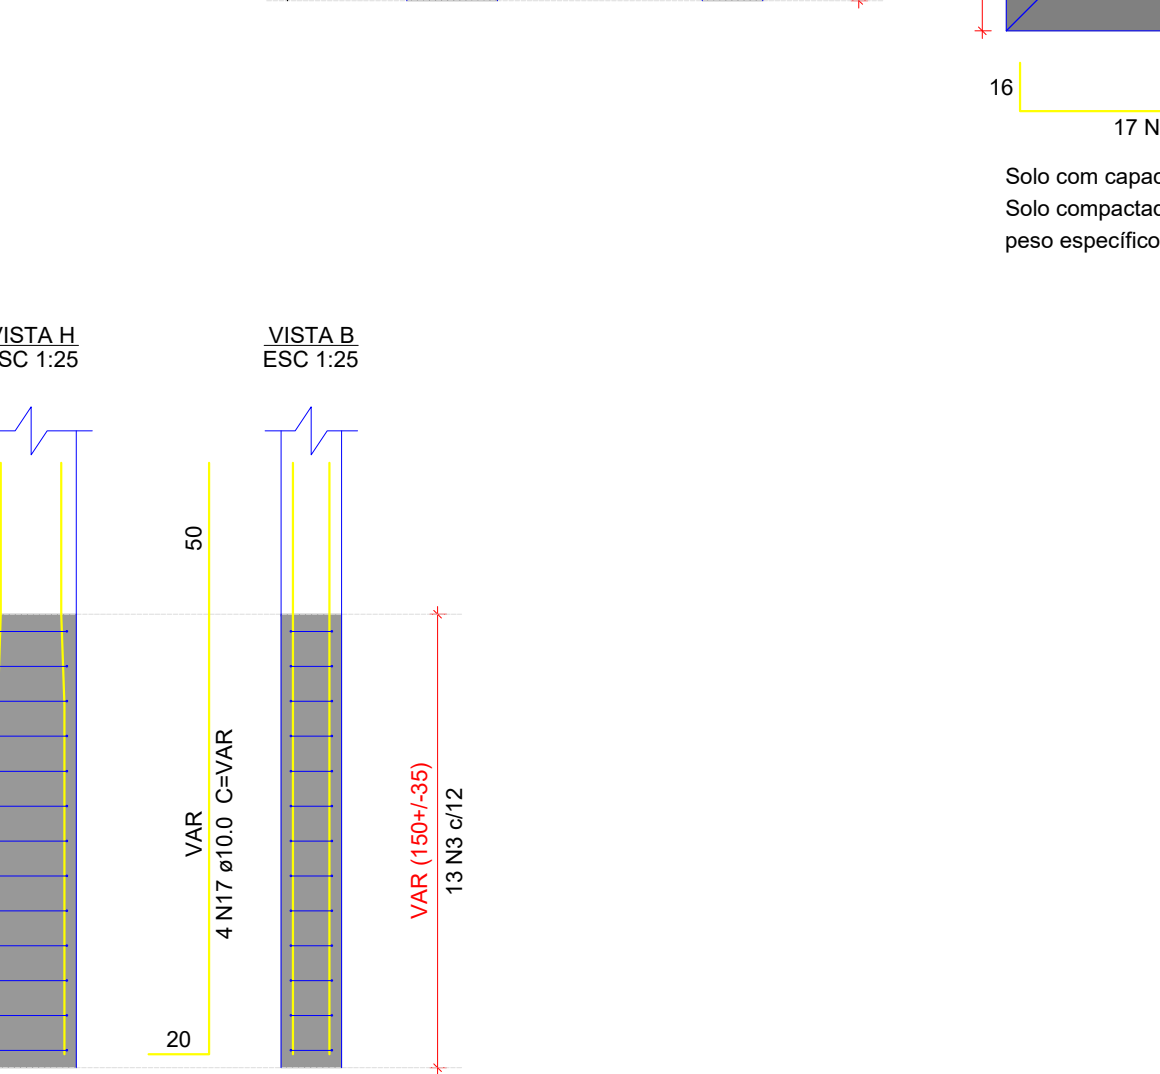
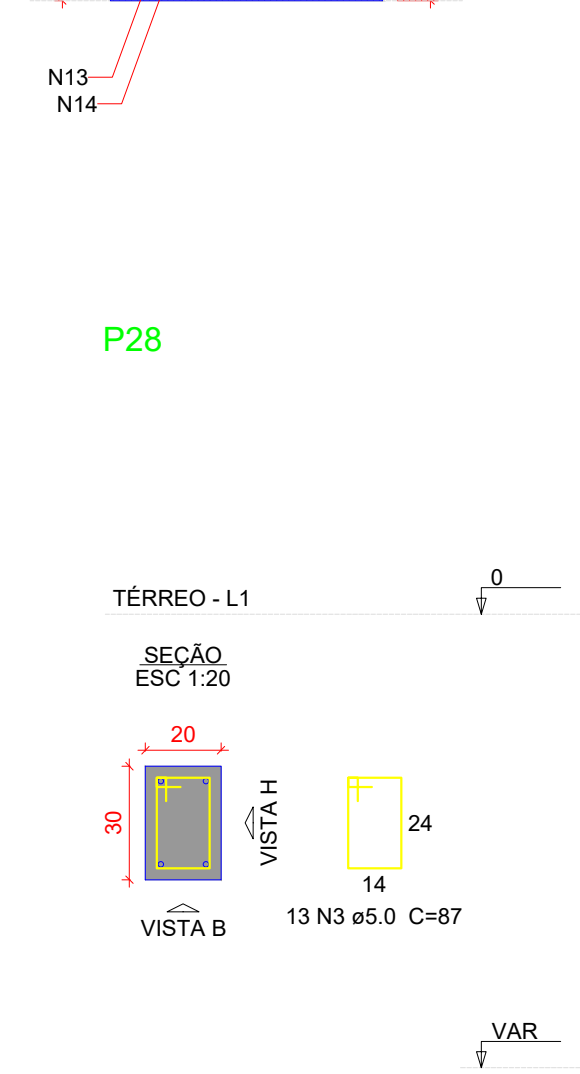
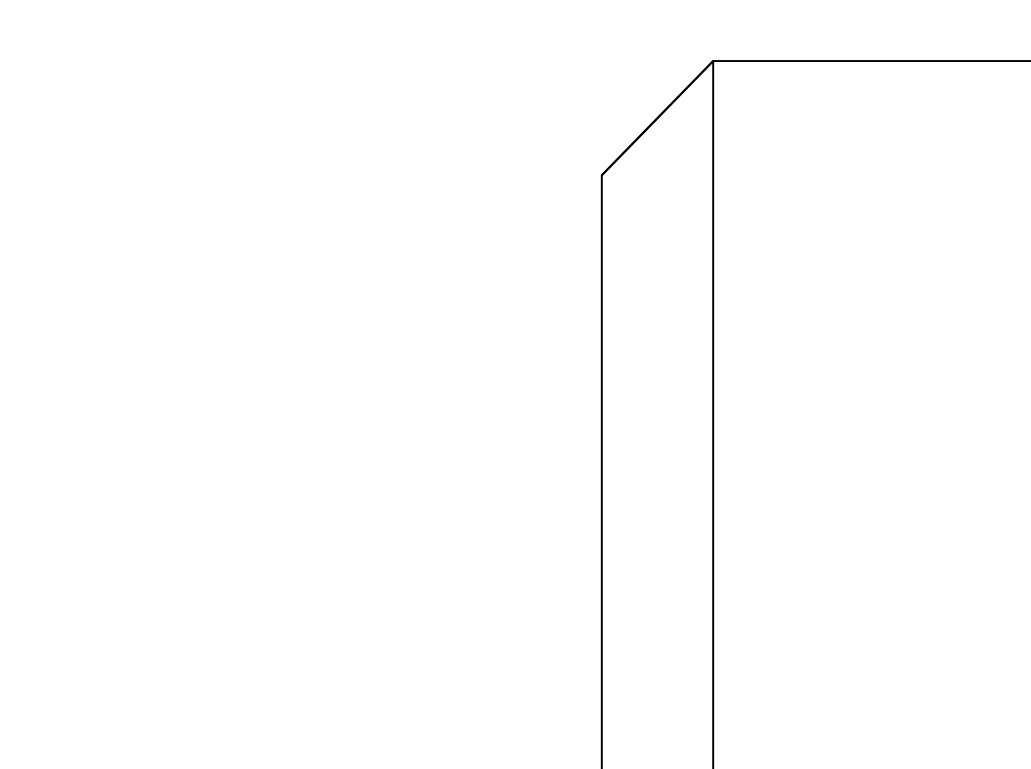
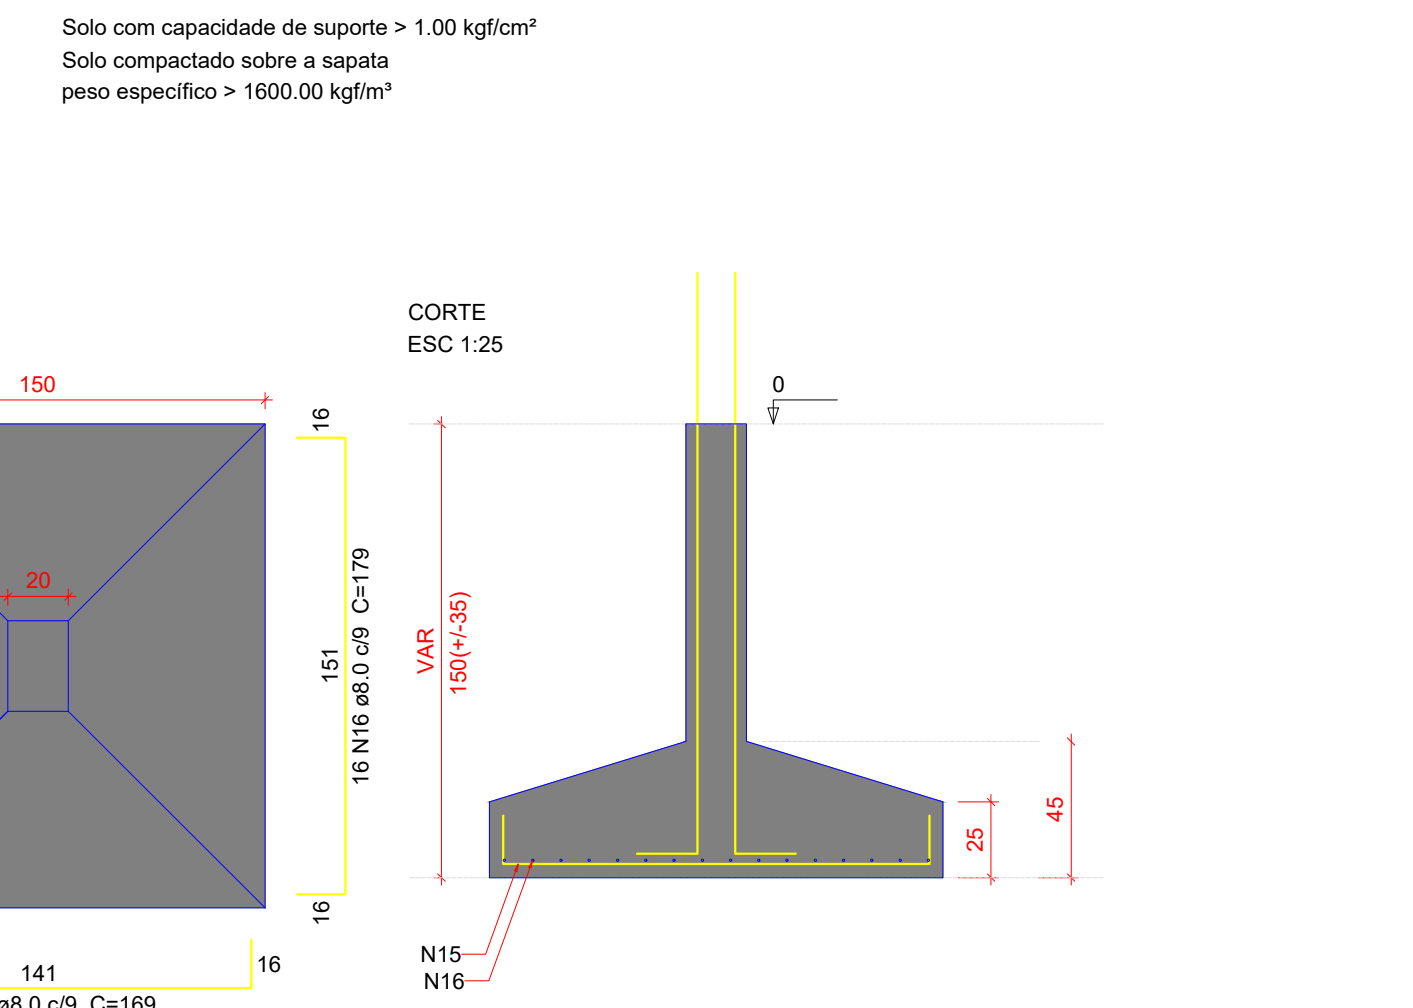
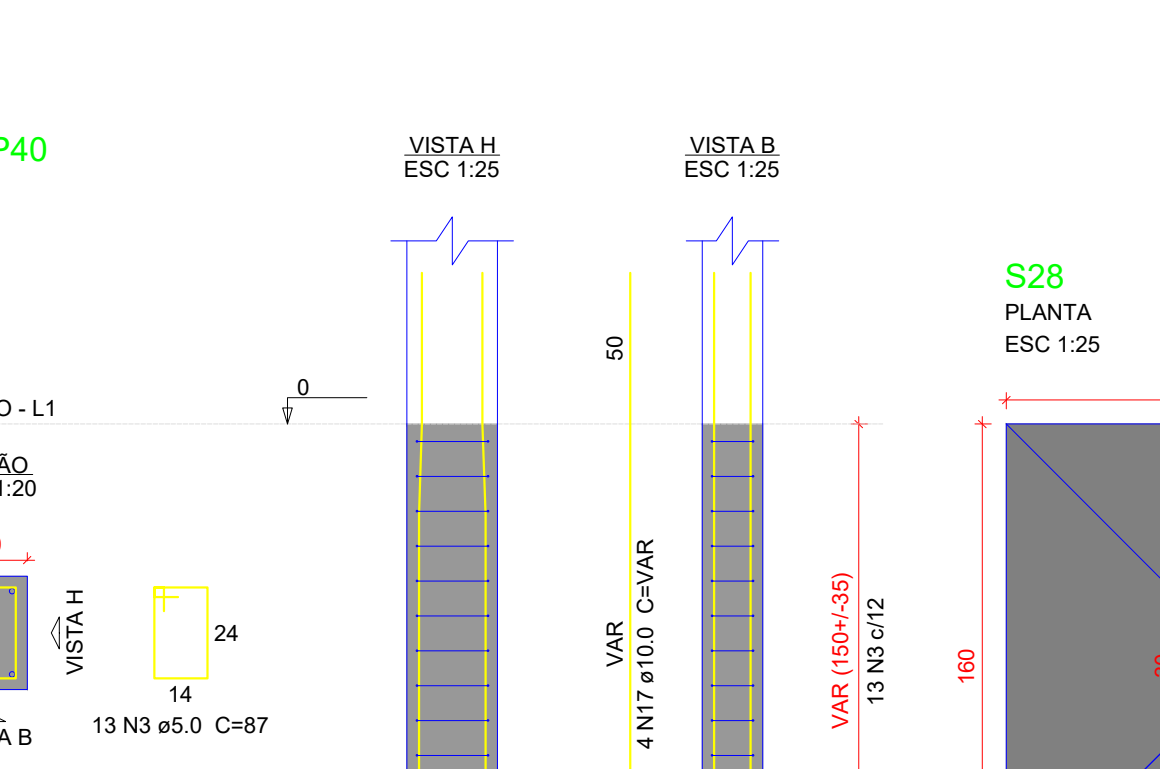
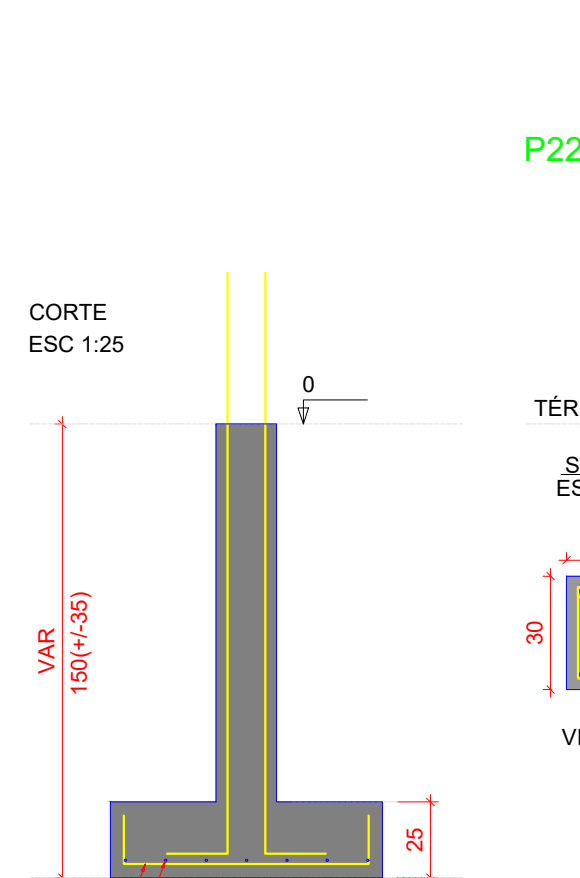
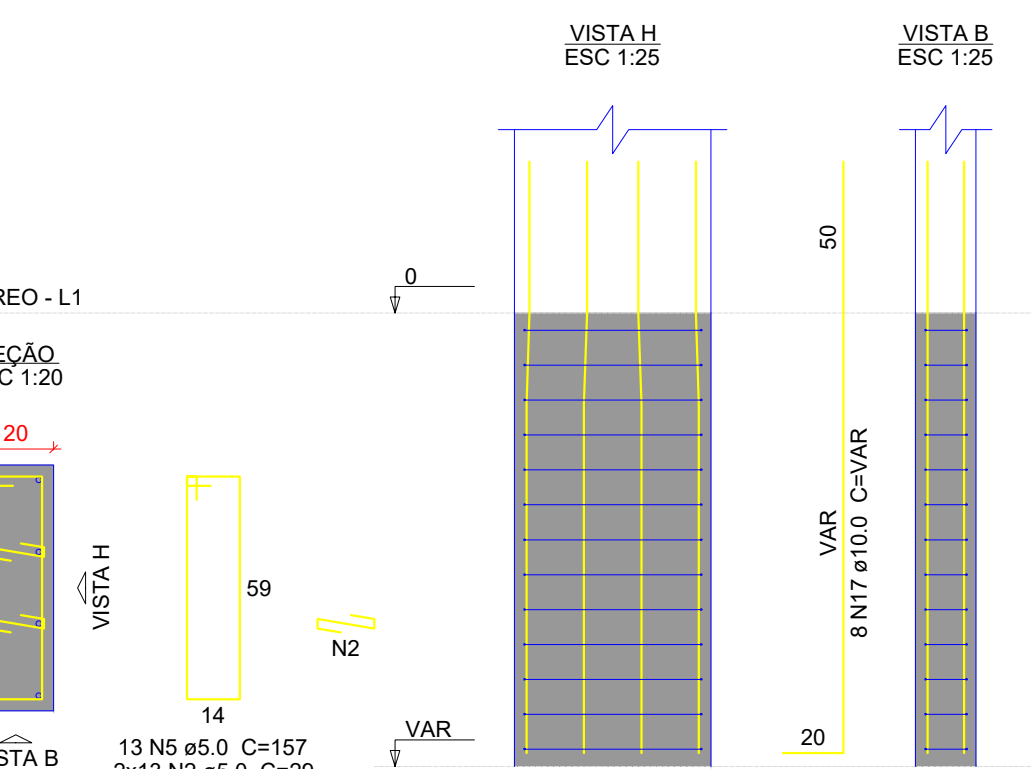
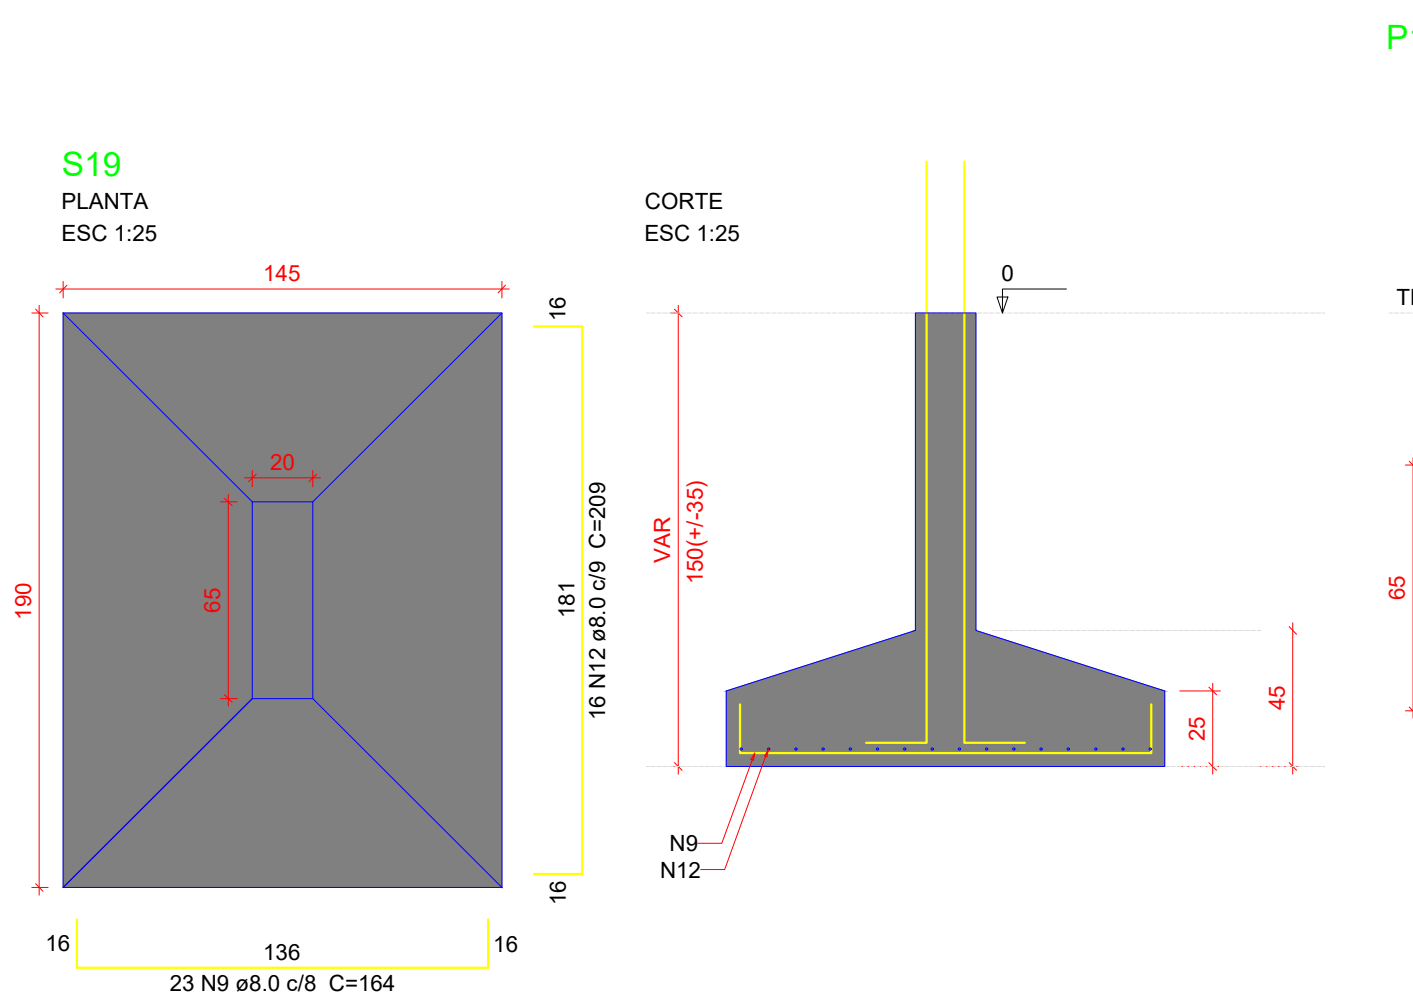
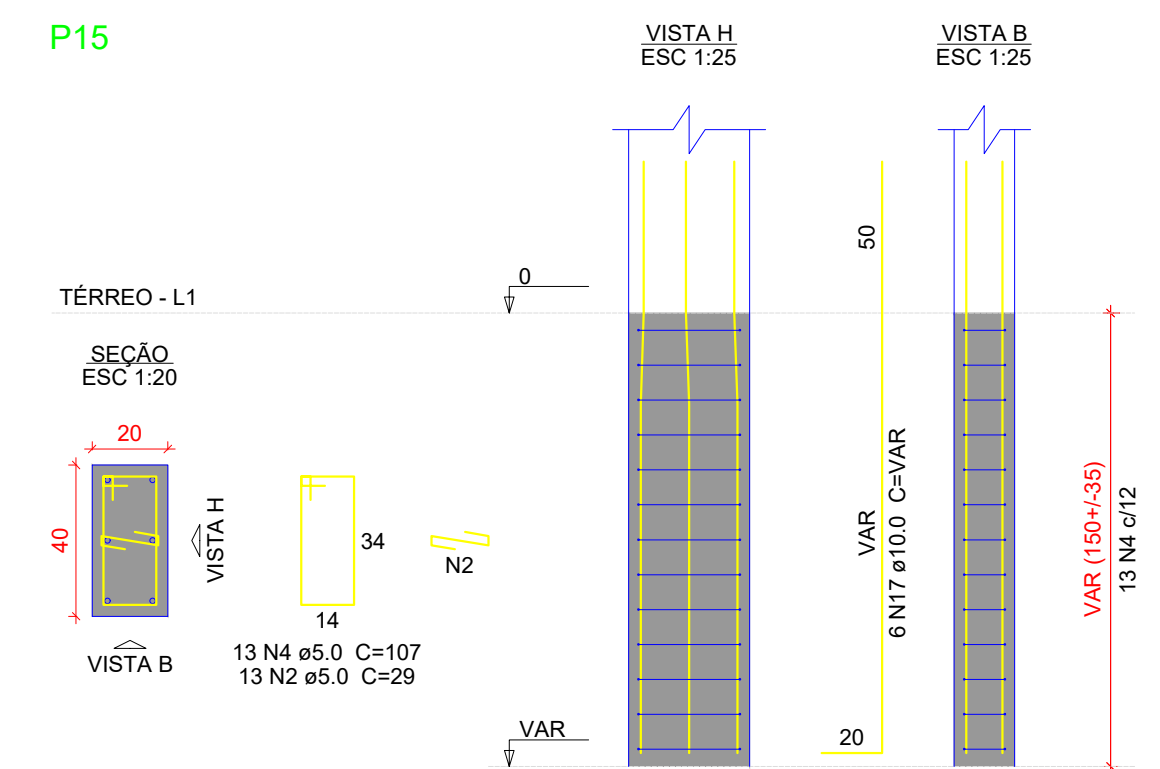
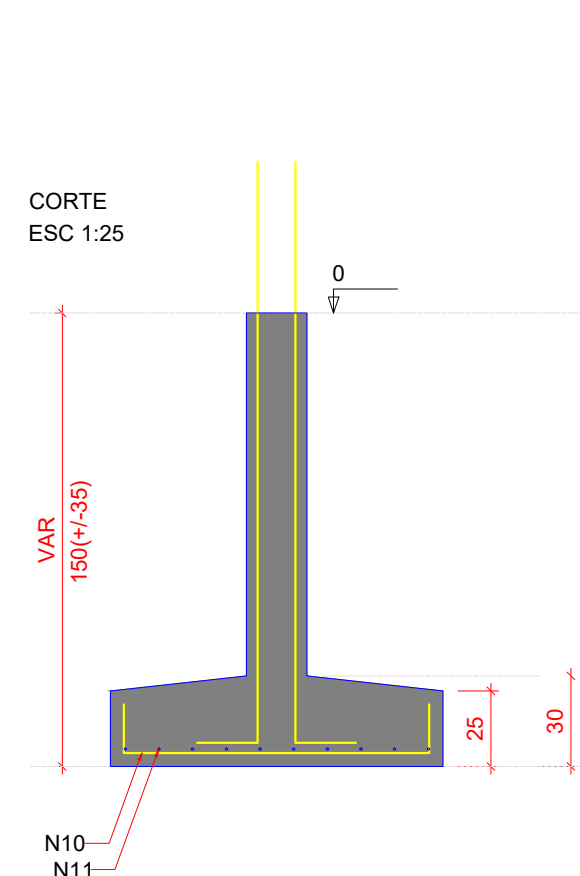
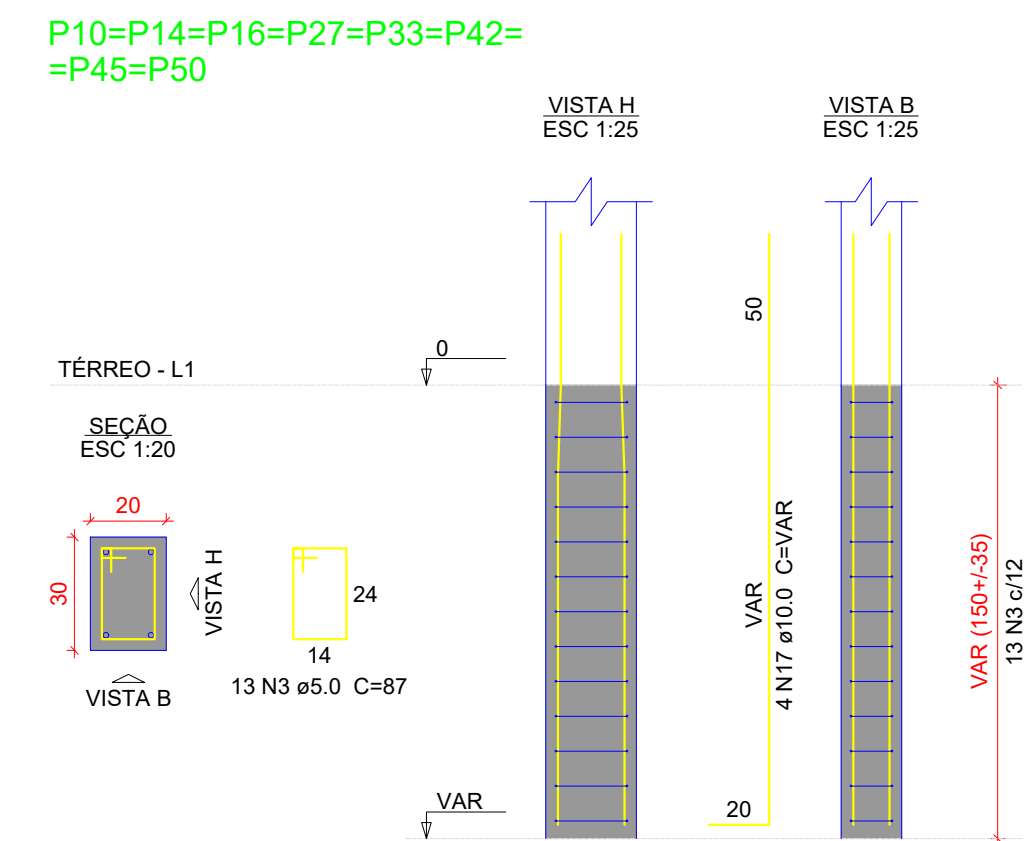
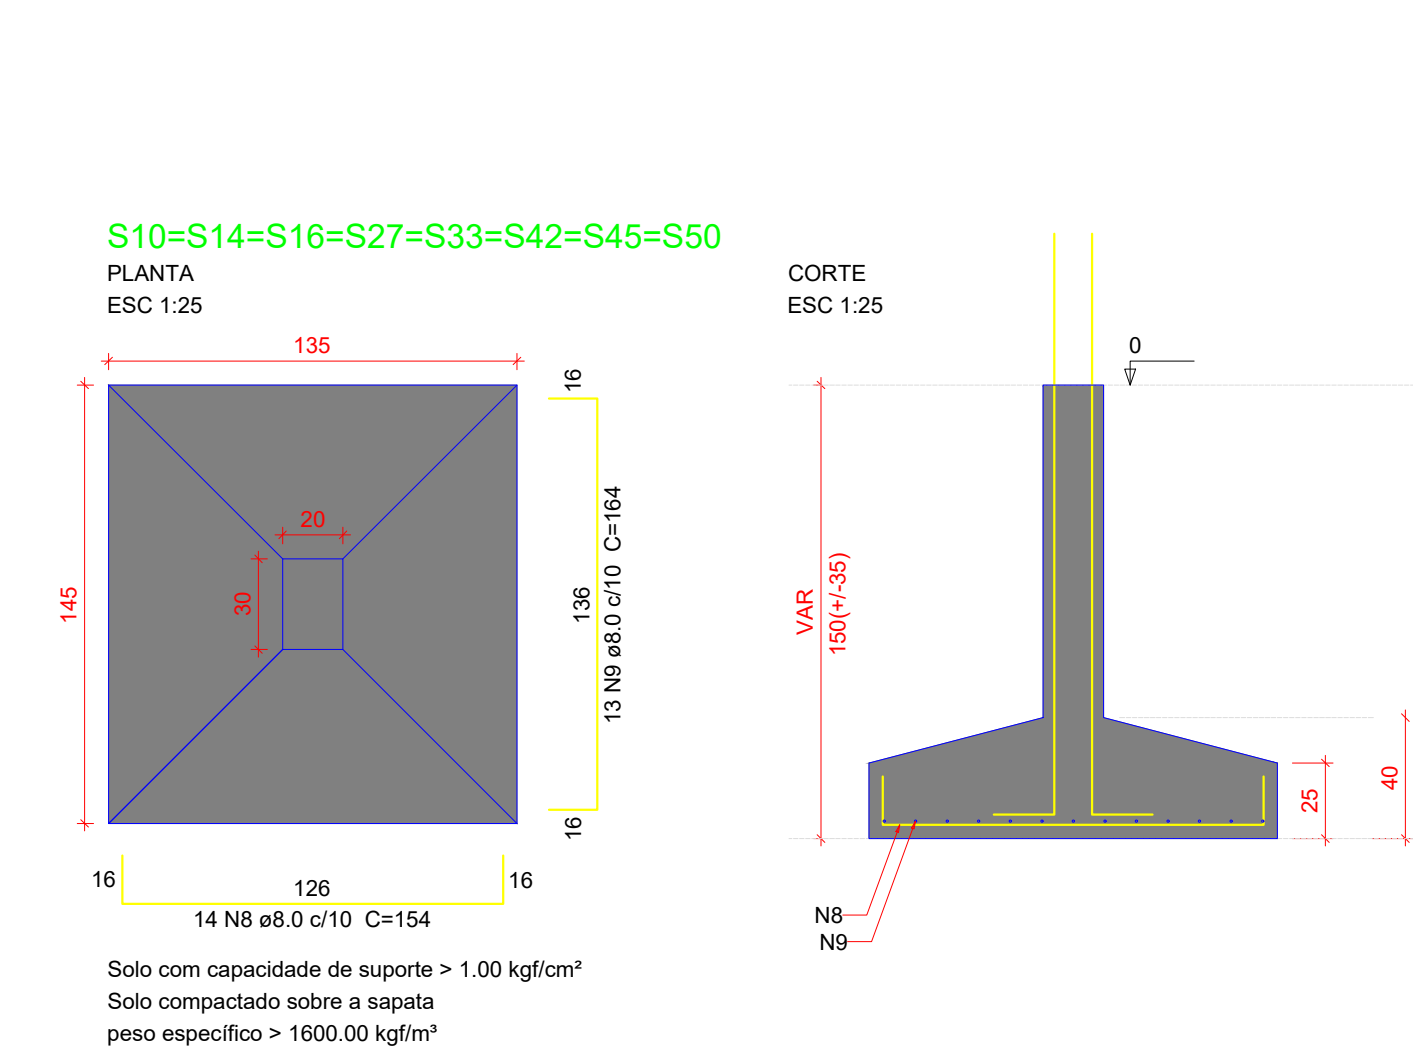
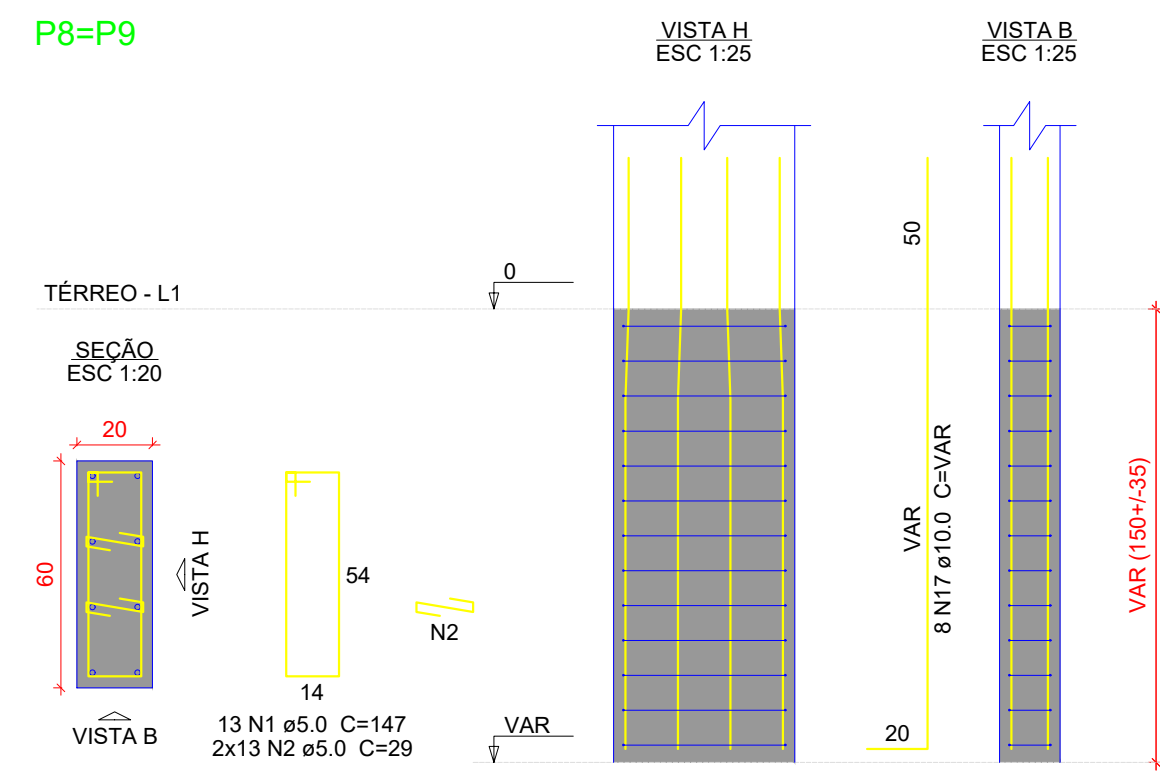
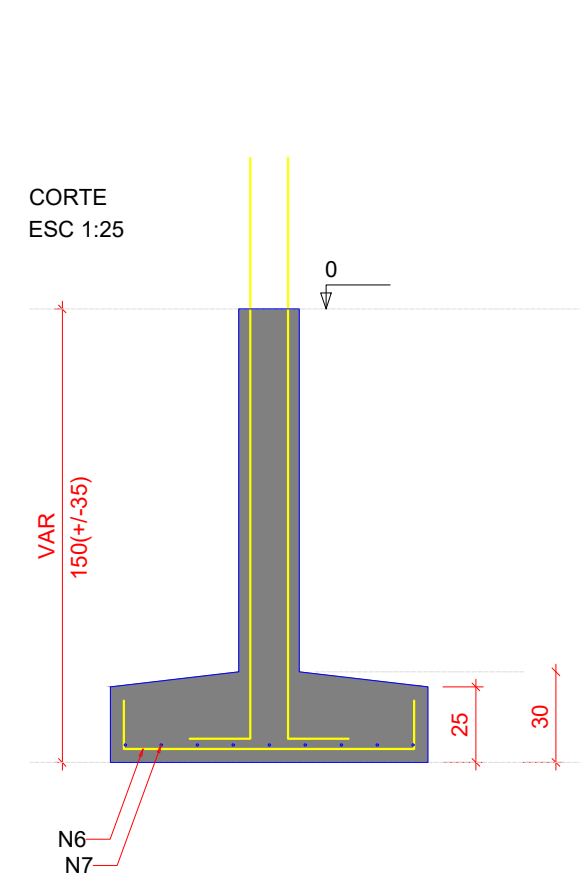


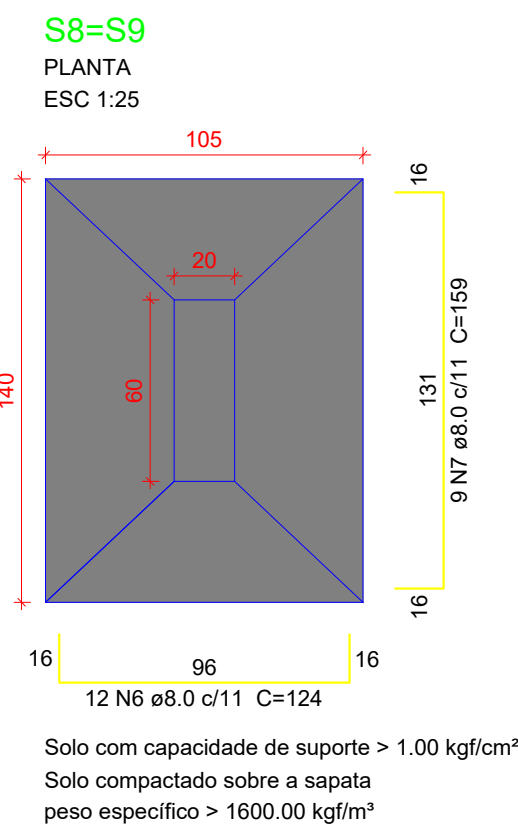

Relação do aço

AÇO	N	DIAM (mm)	QUANT	C.UNIT (cm)	C.TOTAL (cm)
CA60	1	5.0	26	147	3822
	2	5.0	91	29	2639
	3	5.0	143	87	12441
	4	5.0	13	107	1391
	5	5.0	13	157	2041
CA50	6	8.0	24	124	2976
	7	8.0	18	159	2862
	8	8.0	112	154	17248
	9	8.0	127	164	20828
	10	8.0	11	129	1419
	11	8.0	10	149	1490
	12	8.0	16	209	3344
	13	8.0	16	109	1744
	14	8.0	14	119	1666
	15	8.0	17	169	2873
	16	8.0	16	179	2864
	17	10.0	74	VAR	VAR

Resumo do aço

AÇO	DIAM (mm)	C.TOTAL (m)	PESO + 10 % (kg)
CA50	8.0	593.2	257.4
CA60	5.0	223.4	107.4
PESO TOTAL (kg)			37.9
CA50		364.8	
CA60		37.9	

Volume de concreto (C-30) = 9.47 m³
Área de forma = 39.39 m²

PROJETO ESTRUTURAL

ENDEREÇO: Rua Anésia Naves, Quadra 23, Lote 01-A, Jardim Progresso- Quirinópolis-Go CEP75890-000

PROPRIETÁRIO: FUNDO MUNICIPAL DE SAUDE DE QUIRINÓPOLIS CNPJ:04.752.947/0001-00

AUTOR DO PROJ.: ENG. CIVIL DIEGO REZENDE MEDEIROS CREA: 1020135999/D-GO

UBS TIPO I

CONTEÚDO:

ESCALA

INDICADA

FOLHA

REVISÃO

00

DATA

FEV/2025

PRANCHA:

4/29