



VC217

ESC 1:50

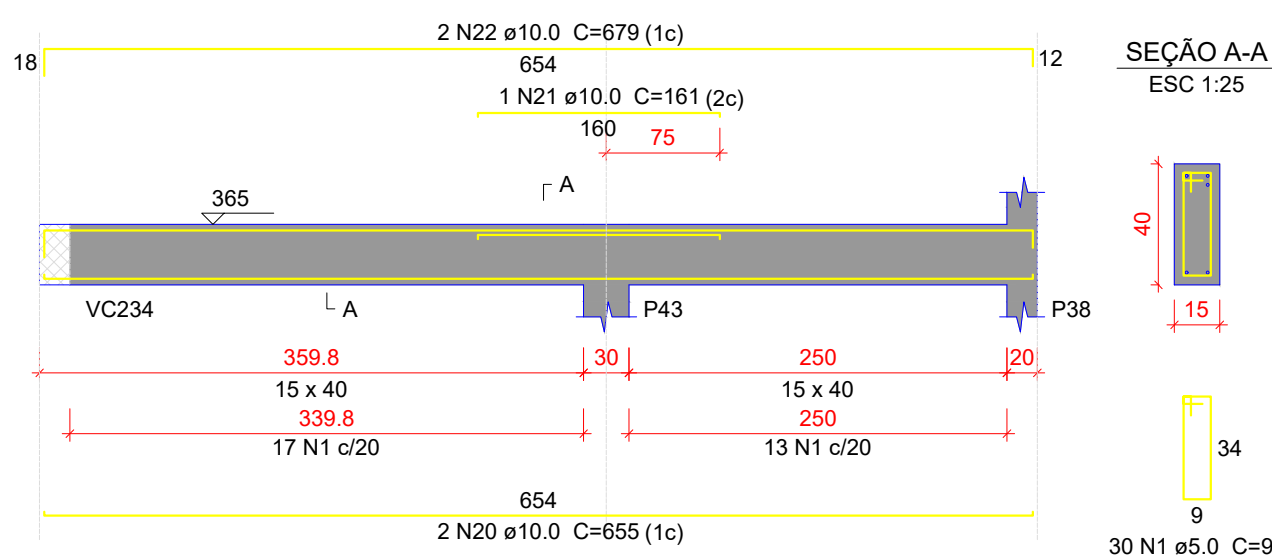


VC218

ESC 1:50

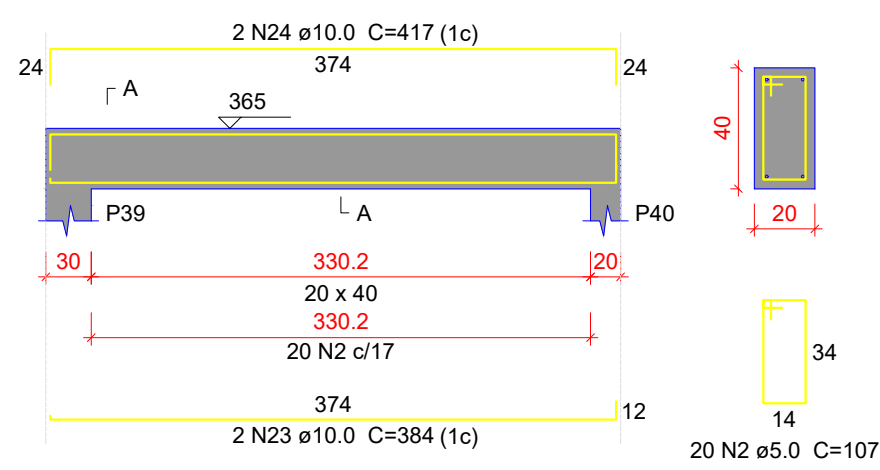


VC219

ESC 1:50

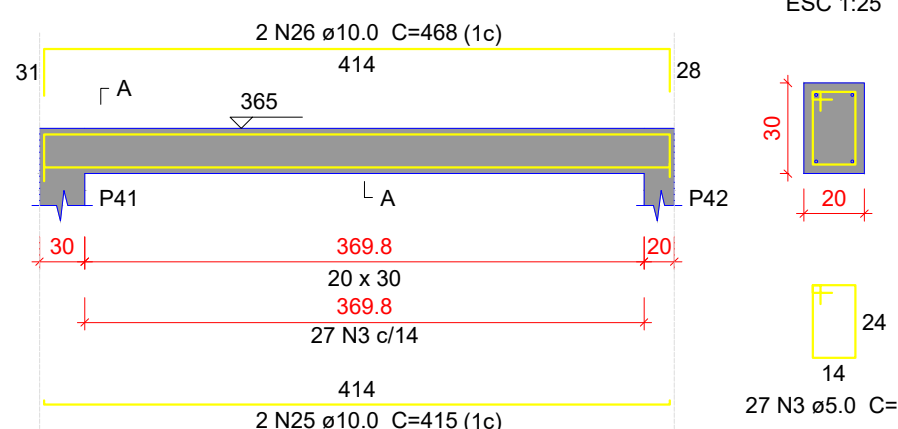


VC220

ESC 1:50

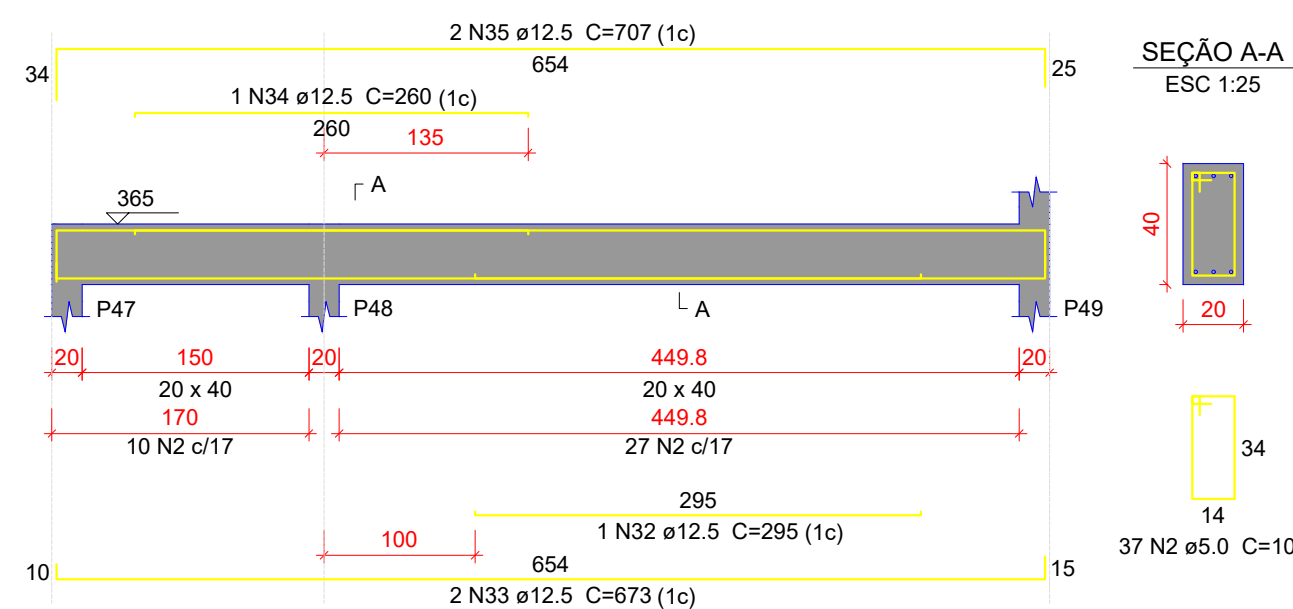


VC221

ESC 1:50

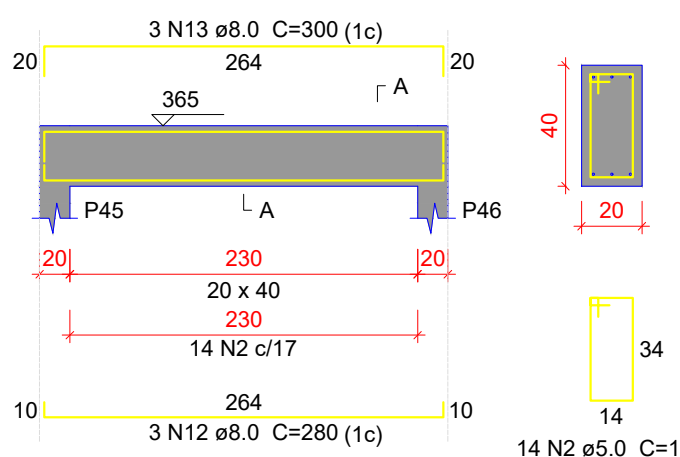


VC222

ESC 1:50

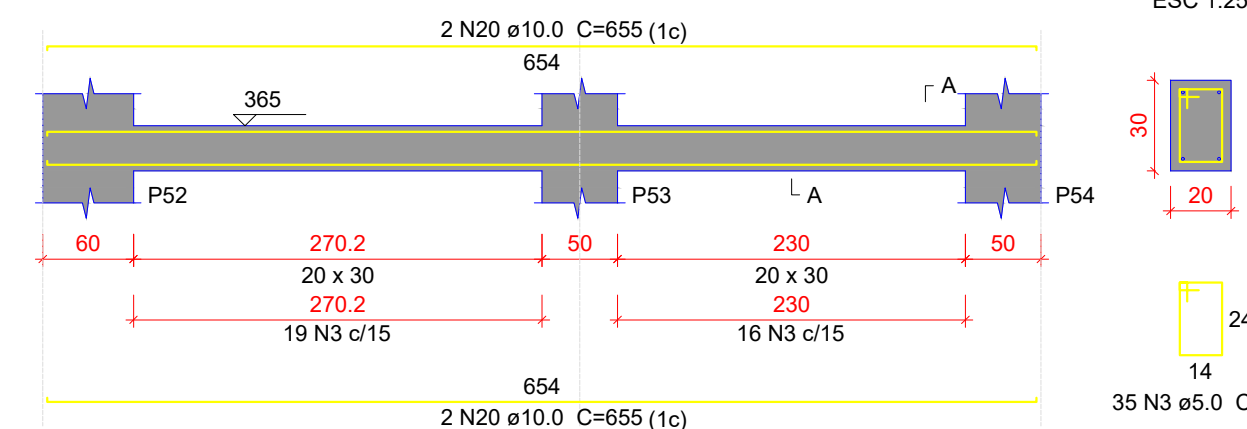


VC223

ESC 1:50

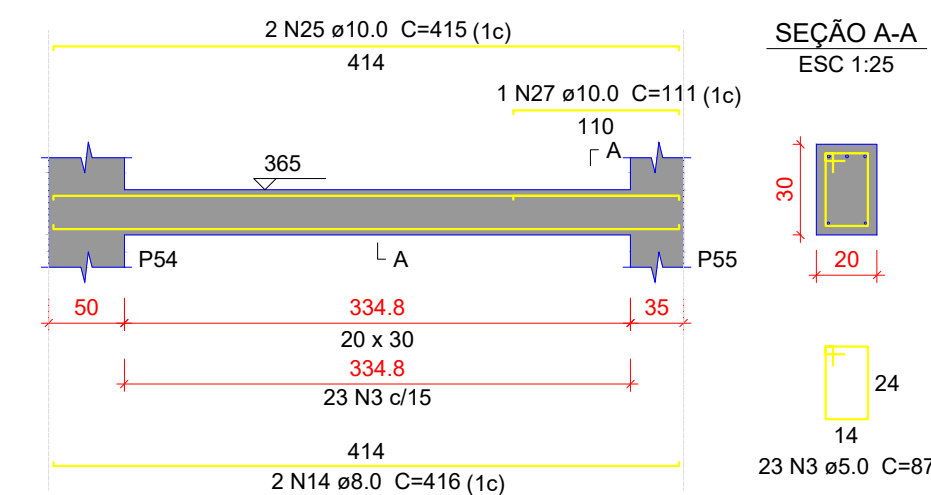


VC224

ESC 1:50

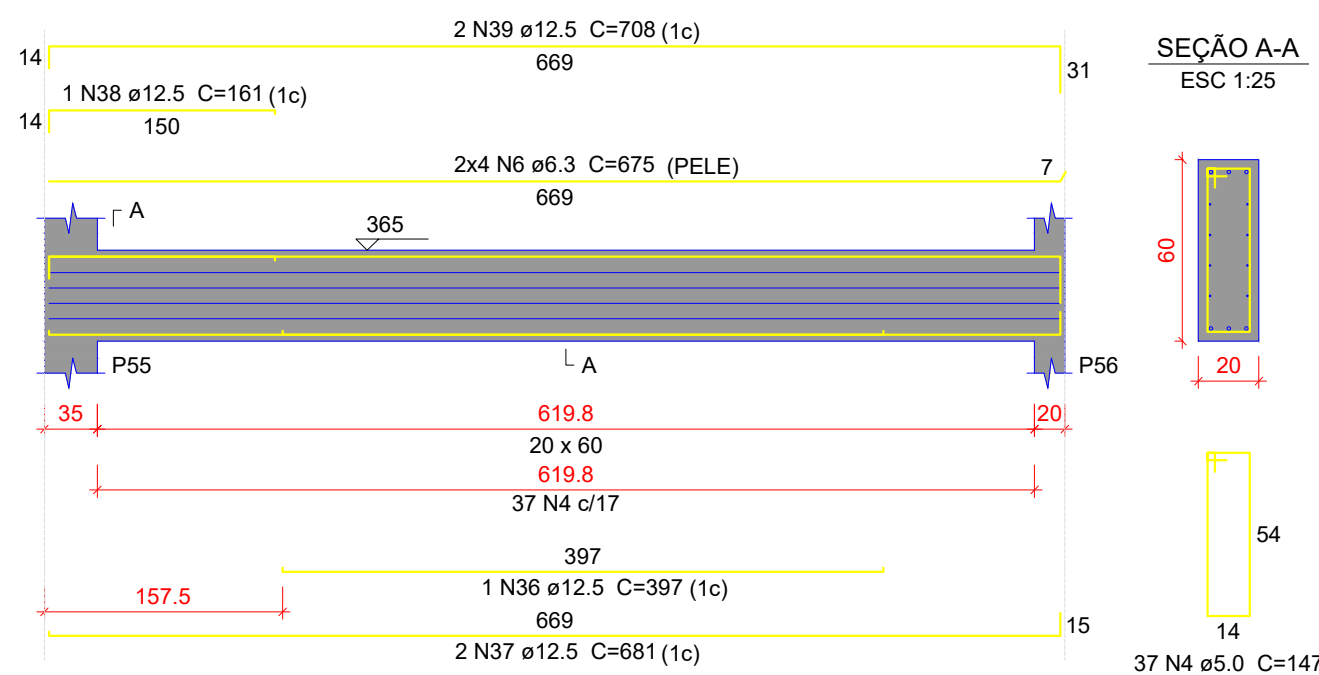


VC225

ESC 1:50

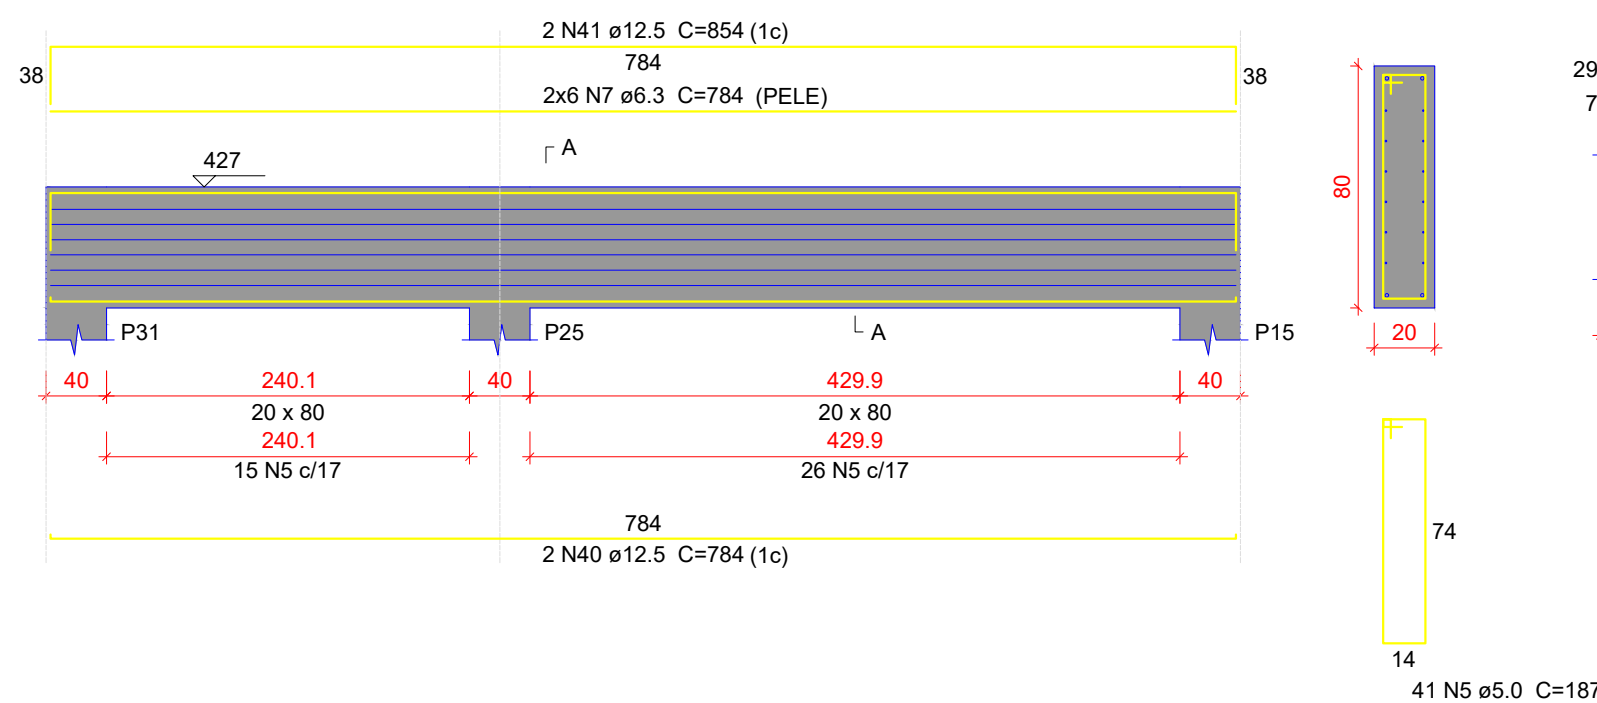


VC226

ESC 1:50

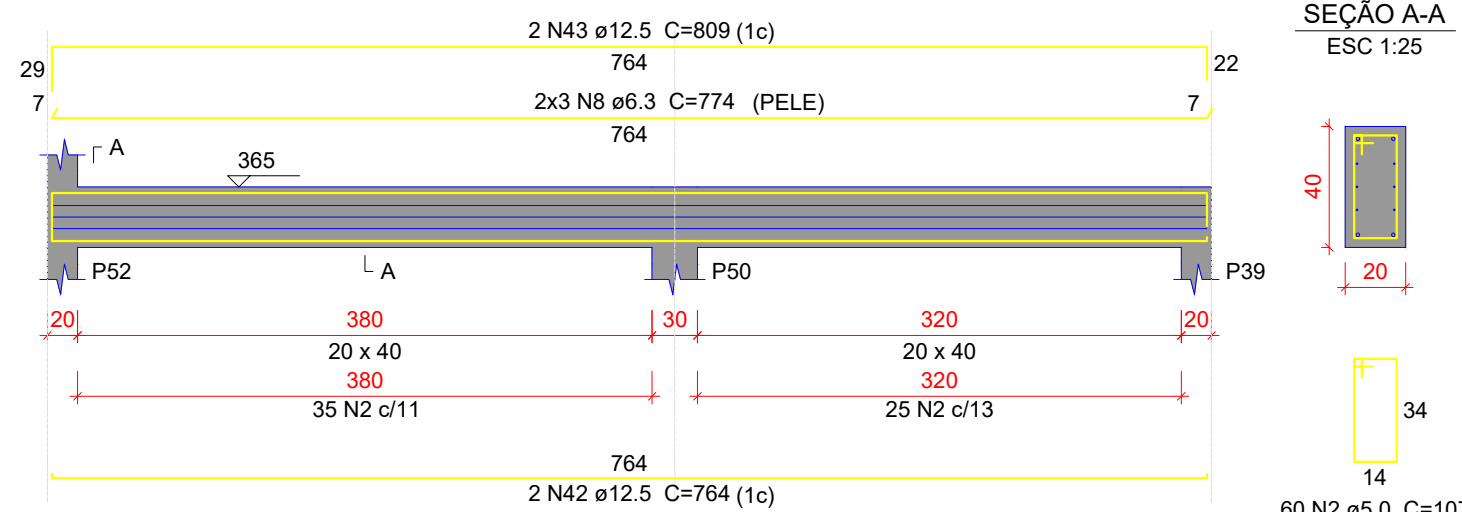


VC227

ESC 1:50

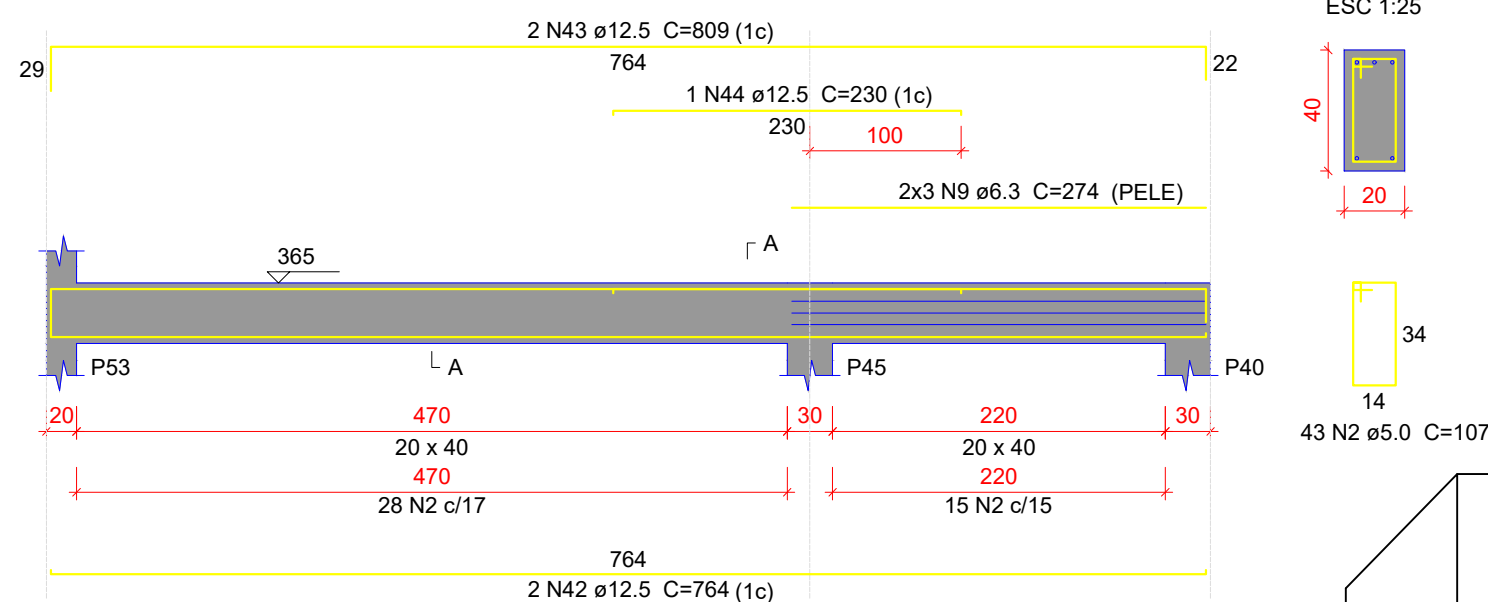


VC228

ESC 1:50

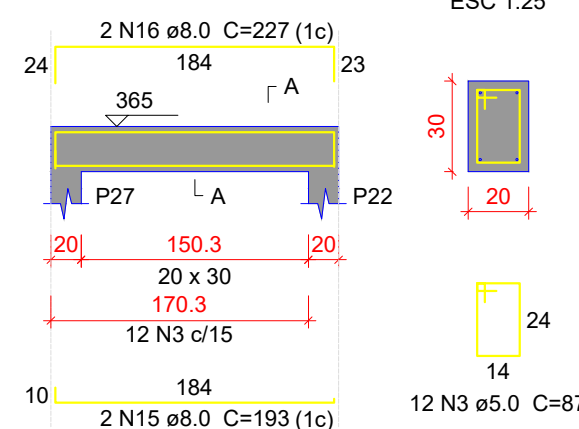


VC229

ESC 1:50

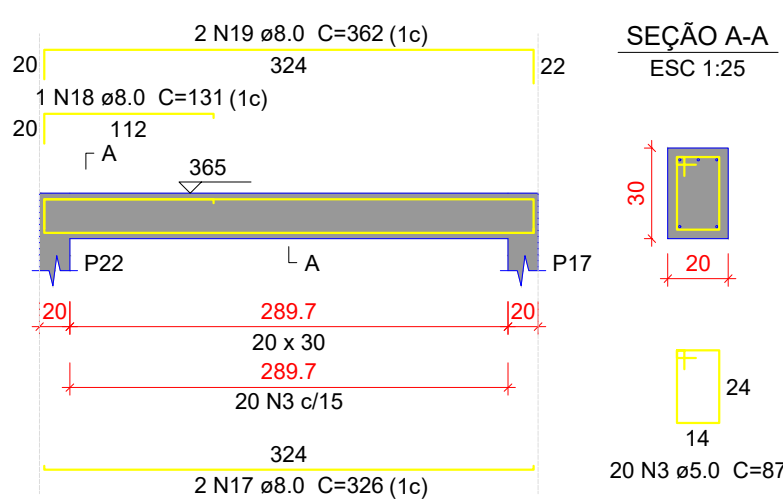


VC230

ESC 1:50

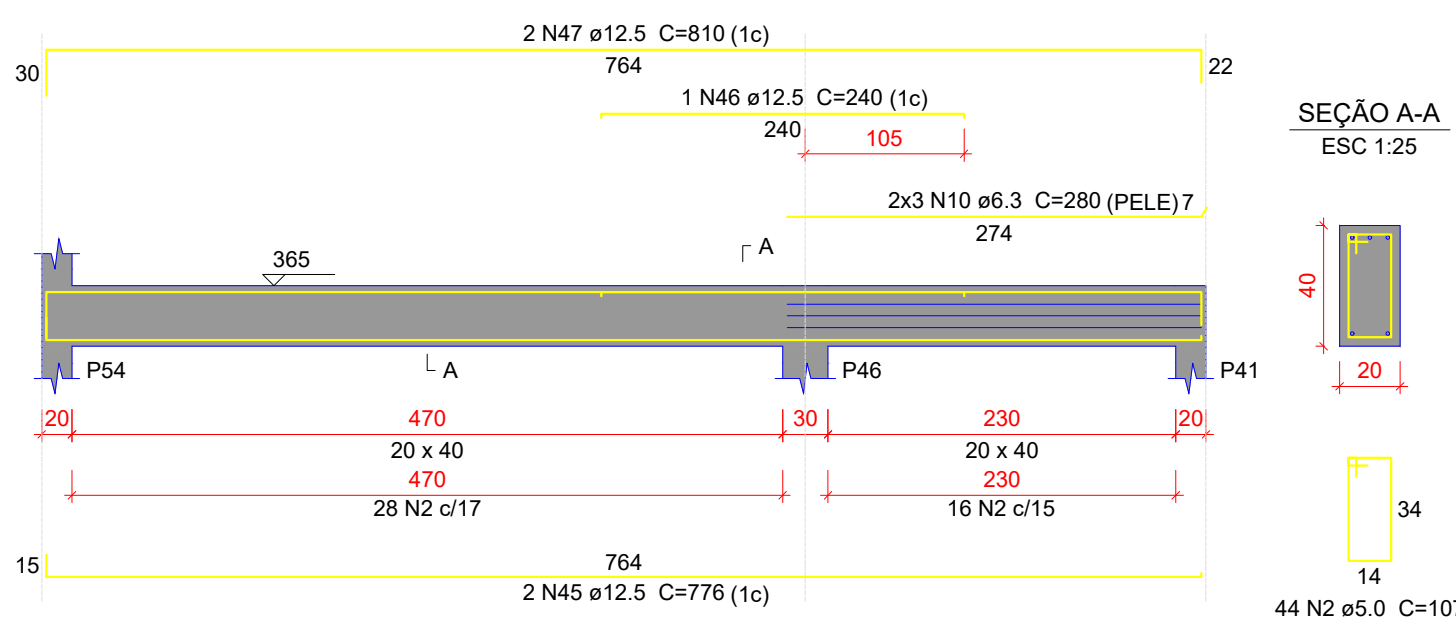


VC231

ESC 1:50

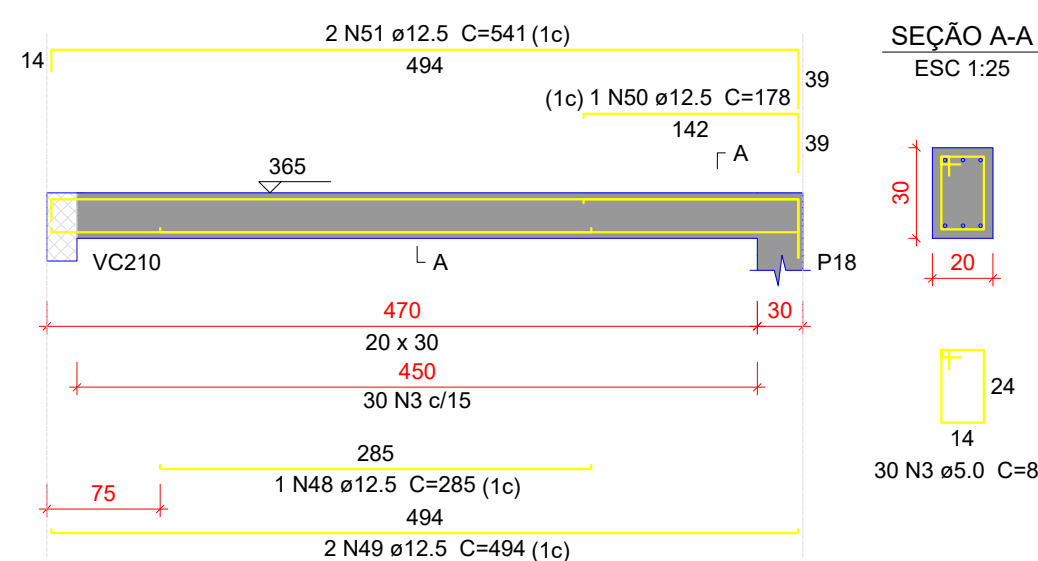

VC232

ESC 1:50

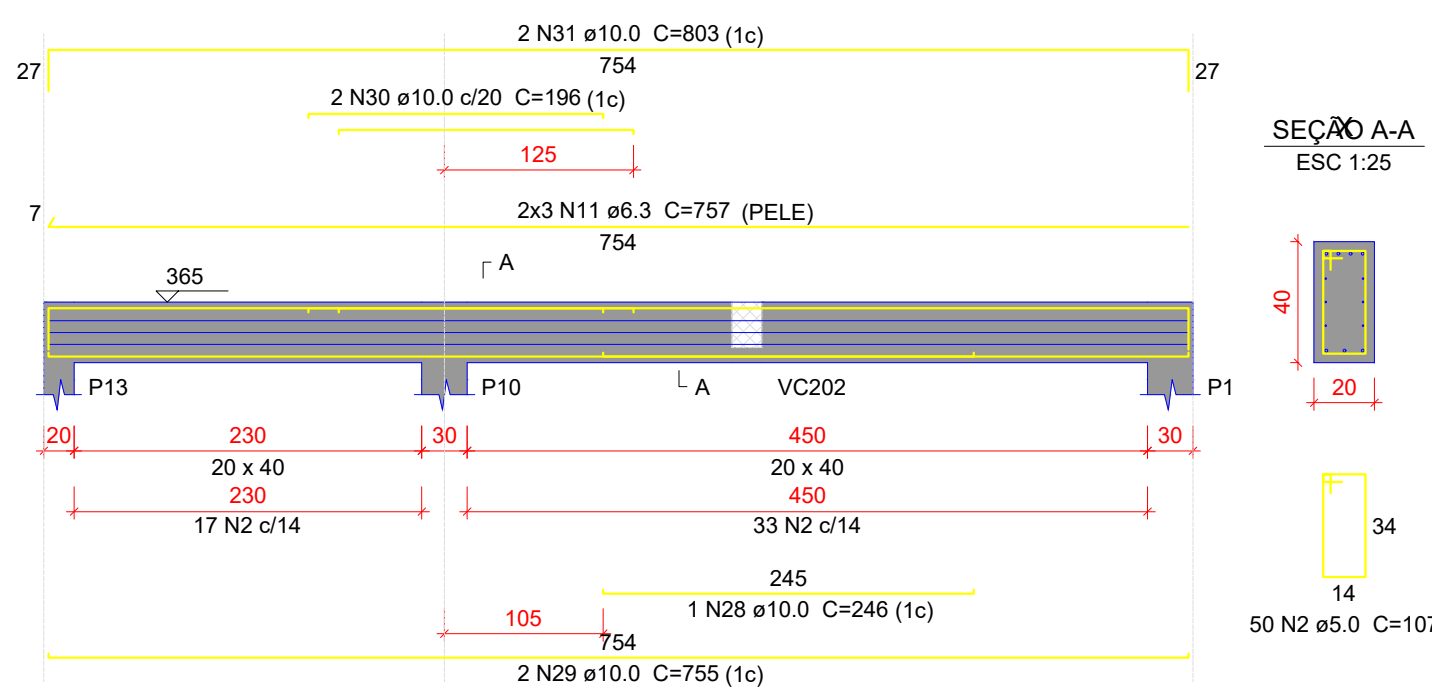

Relação do aço

AÇO	N	DIAM (mm)	QUANT	C.UNIT (cm)	C.TOTAL (cm)
VC217	VC218	VC221	VC222	VC225	VC228
VC223	VC224	VC227	VC228	VC231	
VC226	VC229	VC230			
VC229					
VC232					

Resumo do aço

AÇO	DIAM (mm)	C.TOTAL (m)	PESO + 10 % (kg)
CA50	6.3	273.2	73.5
	8.0	49.2	21.4
	10.0	135.2	91.6
	12.5	224	237.3
	5.0	574.9	97.5
CA60			

Volume de concreto (C-30) = 6.58 m³
Área de forma = 60.23 m²

PROJETO ESTRUTURAL

ENDEREÇO: Rua Anésia Naves, Quadra 23, Lote 01-A, Jardim Progresso- Quirinópolis-Go CEP75890-000

PROPRIETÁRIO: FUNDO MUNICIPAL DE SAUDE DE QUIRINÓPOLIS CNPJ:04.752.947/0001-00

AUTOR DO PROJ.: ENG. CIVIL DIEGO REZENDE MEDEIROS CREA: 1020135999/D-GO

UBS TIPO I

CONTEÚDO:

ESCALA

INDICADA

FOLHA

A-1

REVISÃO

00

DATA

FEV/2025

PRANCHA:

24/29