




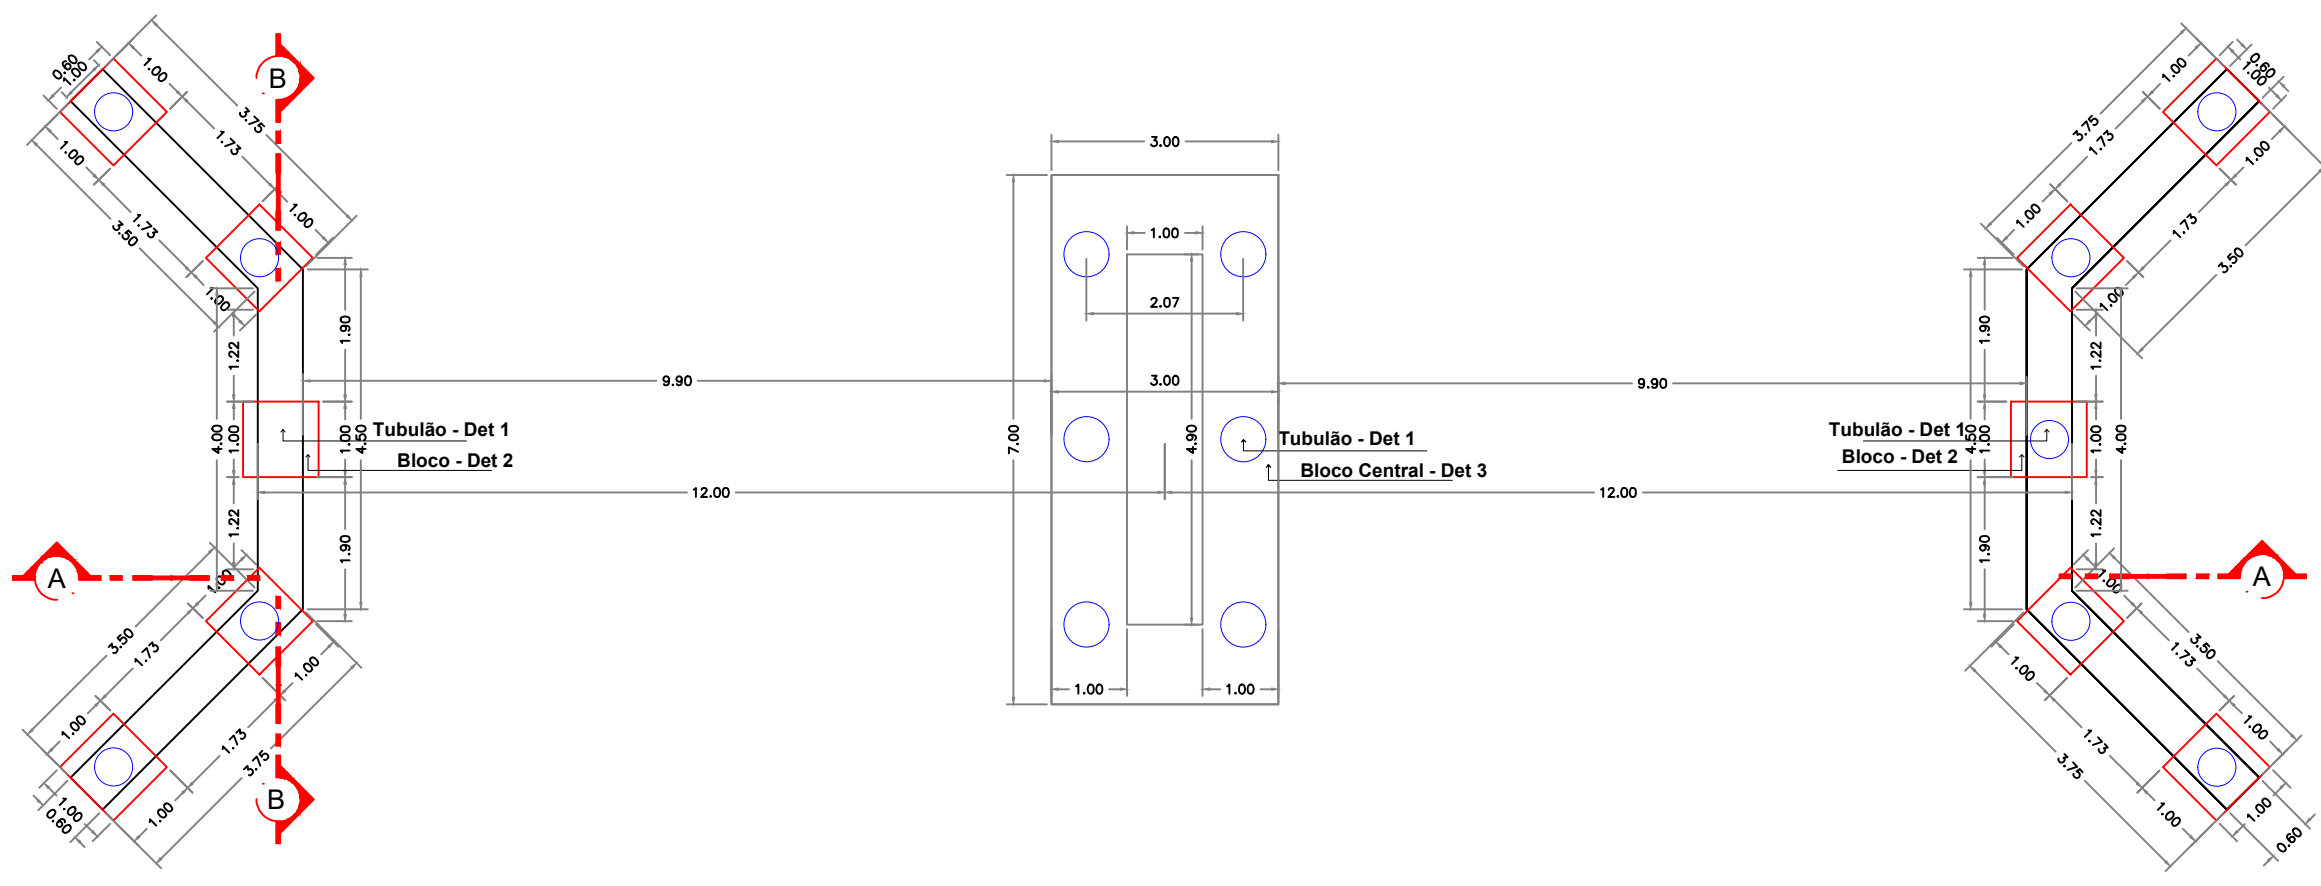


Planta de Localização
ESC: 1:100

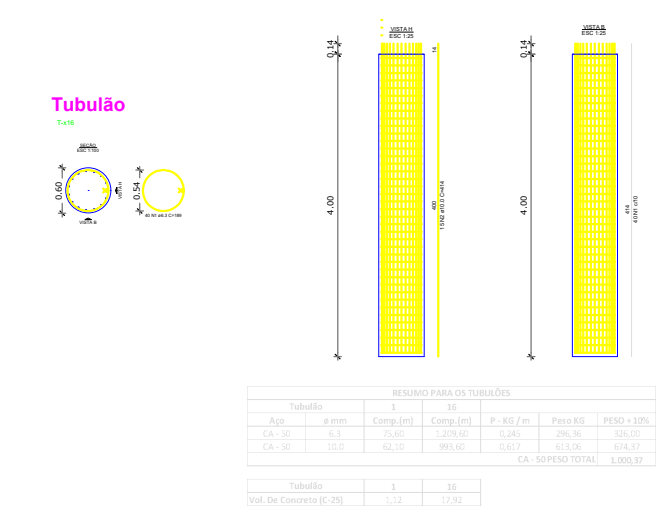


Detalhe 1
ESC: 1:100

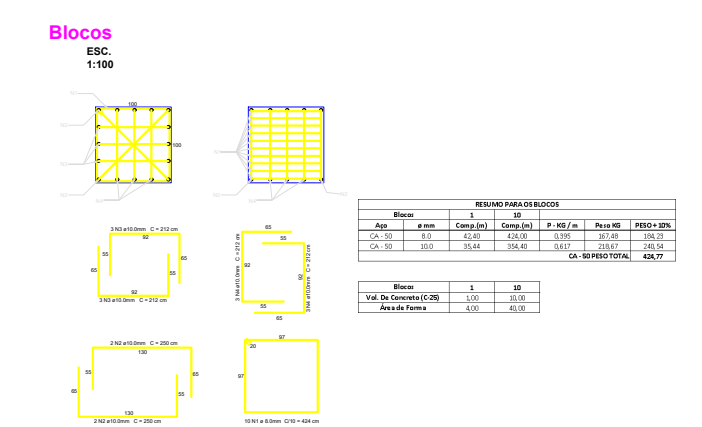


Detalhe 2
ESC: 1:100

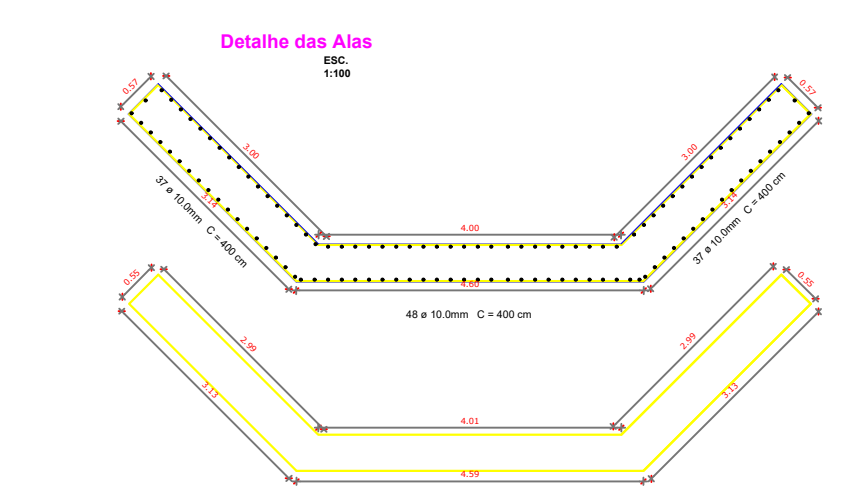


Detalhe 4
ESC: 1:100

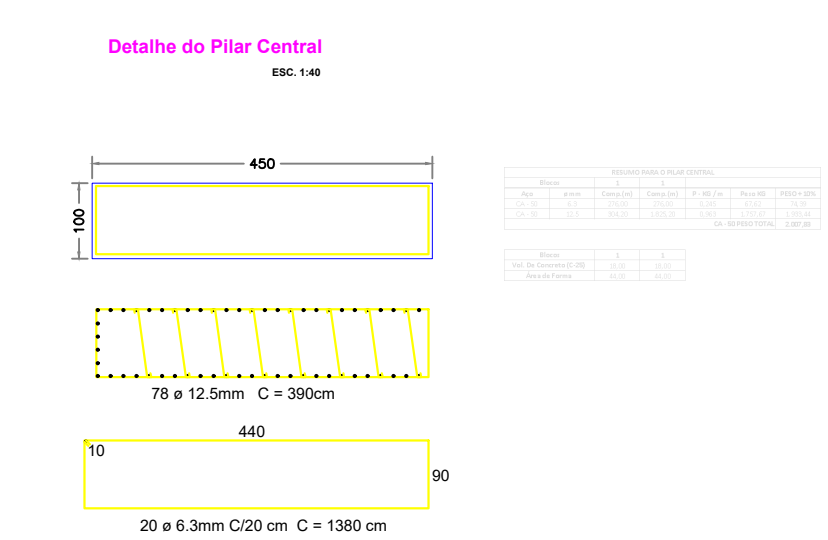


Detalhe 5
ESC: 1:100

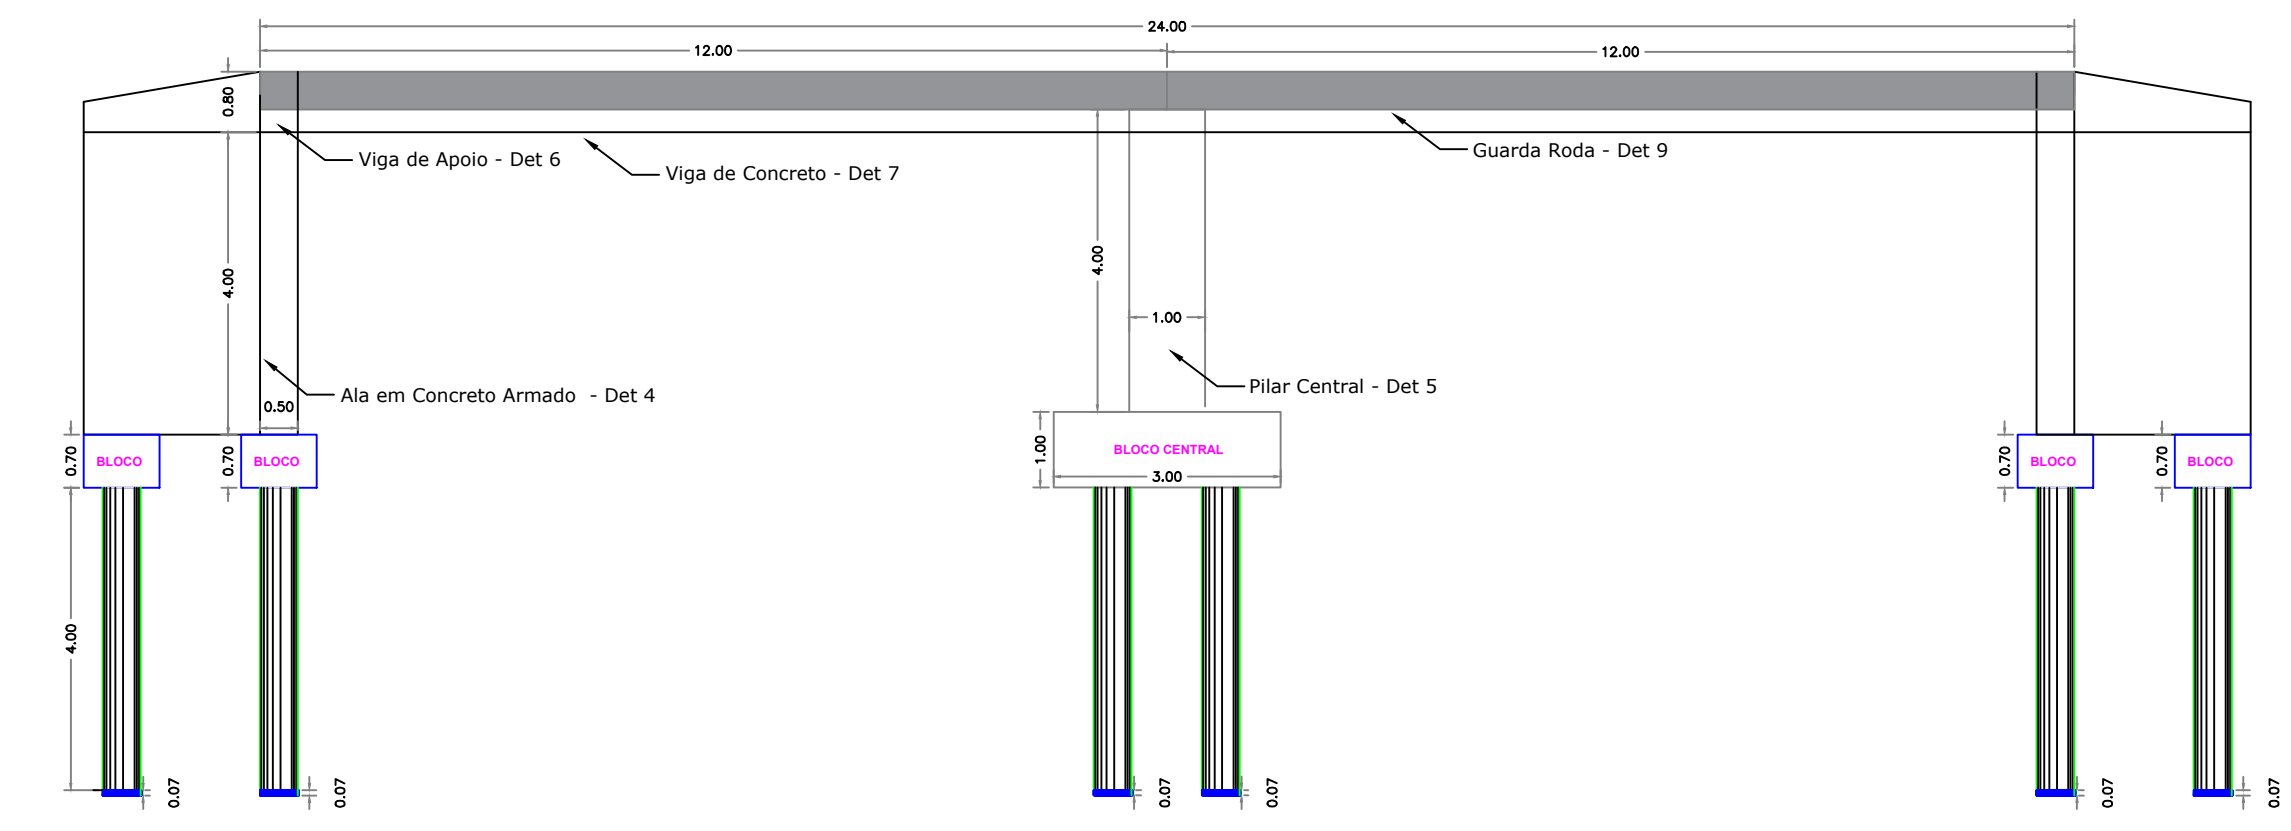


Corte A-A
ESC: 1:100

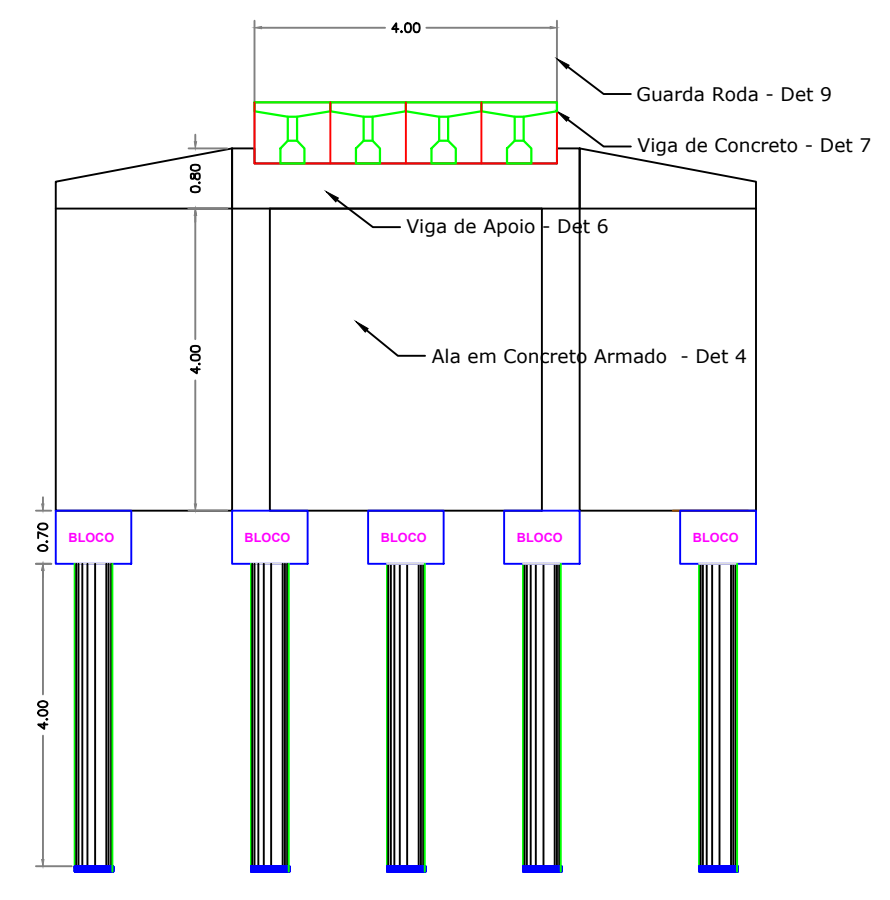


Corte B-B
ESC: 1:100

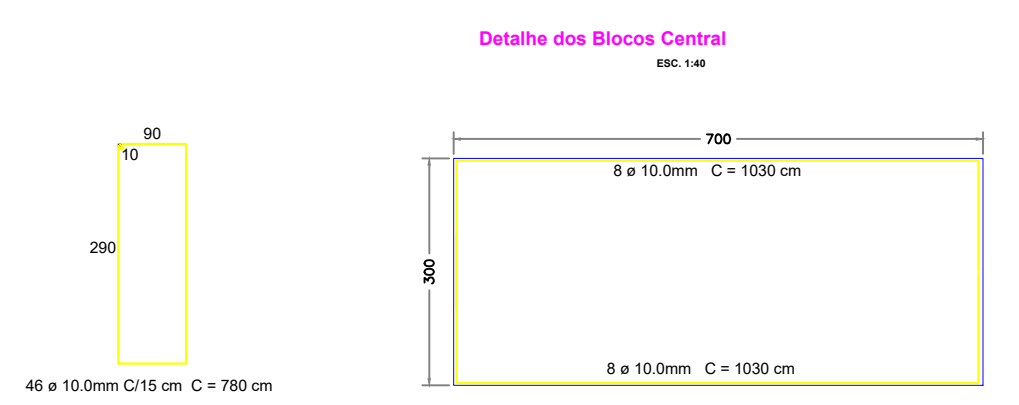

Detalhe dos Blocos Central
ESC: 1:40

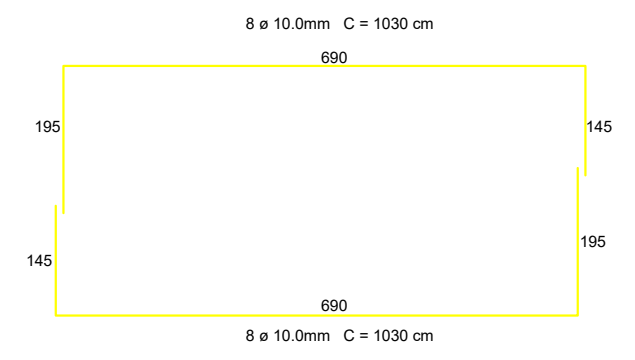


Detalhe 3
ESC: 1:100

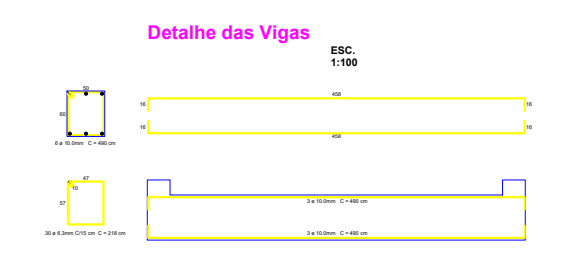

Detalhe 6
ESC: 1:100


RESUMO PARA AS ALAS					
Ala	1	2	3	4	5
Ala	8,0	8,0	8,0	8,0	8,0
Vol. De Concreto (C-85)	17,74	17,74	17,74	17,74	17,74
Área de Forma	42,89	42,89	42,89	42,89	42,89

Detalhe 4
ESC: 1:100

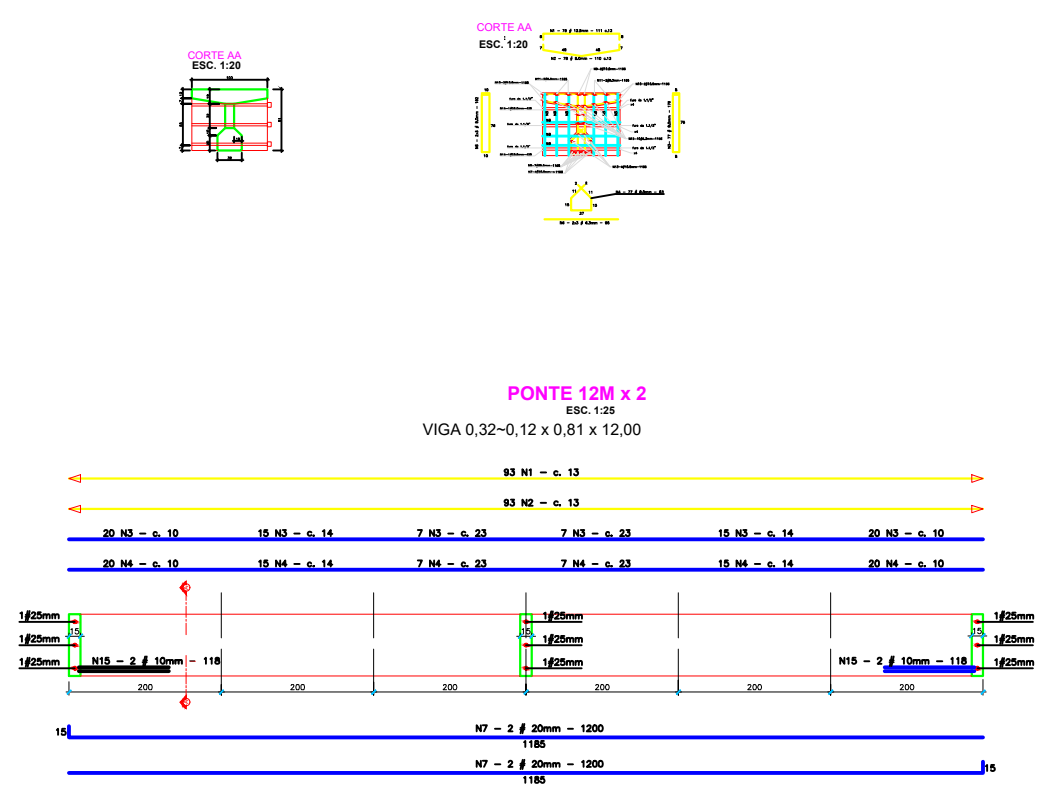


LISTAS DE FERROS PARA UMA VIGA			
Nº	Ø (mm)	QUANTIDADE	C. UNIT. (cm)
N1	12,5	93	111
N2	8,0	93	110
N3	8,0	84	176
N4	8,0	84	83
N5	8,0	26	182
N6	6,3	26	95
N7	20,0	4	195
N8	20,0	7	1200
N9	10,0	2	195
N10	10,0	4	195
N11	6,3	4	195
N12	6,3	10	195
N13	10,0	4	195
N14	25,0	9	420
N15	10,0	4	118

Detalhe 7
ESC: 1:100

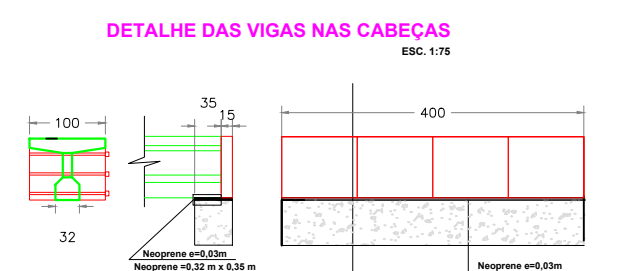

Detalhe 8
ESC: 1:100

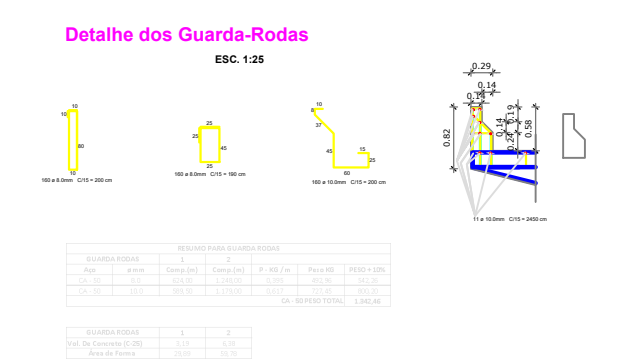

Detalhe 9
ESC: 1:100

PROJETO ESTRUTURAL

ENDEREÇO: PONTE CANTEIA , CRIXÁS - GO.

PROPRIETÁRIO: PREFEITURA MUNICIPAL DE CRIXÁS

AUTOR DO PROJ.: ENG. CIVIL GUILHERME SOUZA BRITO CREA: 1019105186/D-GO

Ponte 4,00x24,00



CONTEÚDO:	Escala INDICADA	DATA NOV/2025
	FOLHA A-1	PRANCHA:
	REVISÃO 00	1/1