


PLANTA DE LOCAÇÃO
Escala 1:100

Nome	Seção	X (cm)	Y (cm)	Carga Max (k)	Carga Min (k)	Plar		M _y Máximo (kgf.m)		F _x Máximo (k)		F _y Máximo (k)		Lado B		Lado H		Funcionamento		Bloco		
						Positivo	Negativo	Positivo	Negativo	Positivo	Negativo	Positivo	Negativo	Positivo	Negativo	H1	H2	H3	H4	H5	H6	H7
E1	-	1185	3403	1.5	1.2	100	0	0	0	0	0	0	0	0	0	0	0	0	0	0	0	0
E2	-	1185	3088	1.5	1.2	100	0	0	0	0	0	0	0	0	0	0	0	0	0	0	0	
E3	-	1185	2764	1.4	1.2	0	0	100	0	0	0	0	0	0	0	0	0	0	0	0	0	
E4	-	1185	2450	1.5	1.3	100	0	0	0	0	0	0	0	0	0	0	0	0	0	0	0	
E5	-	1185	2144	1.4	1.1	0	0	0	0	0	0	0	0	0	0	0	0	0	0	0	0	
E6	-	973	1932	0.7	0.4	0	0	100	0	0	0	0	0	0	0	0	0	0	0	0	0	
E7	-	758	1740	2.2	1.8	100	0	0	0	0	0	0	0	0	0	0	0	0	0	0	0	
E8	-	2090	1836	1.4	1.2	0	0	0	0	0	0	0	0	0	0	0	0	0	0	0	0	
E9	-	2211	1586	1.5	1.3	100	0	0	0	0	0	0	0	0	0	0	0	0	0	0	0	
E10	-	1185	1523	1.5	1.2	100	0	0	0	0	0	0	0	0	0	0	0	0	0	0	0	
P1	14x30	301	3403	3.8	3.8	0	0	0	0	0	0	0	0	0	0	0	0	0	0	0	0	
P2	14x30	758	3403	4.1	4.1	0	0	0	0	0	0	0	0	0	0	0	0	0	0	0	0	
P3	14x30	981	3403	3.7	3.6	0	0	0	0	0	0	0	0	0	0	0	0	0	0	0	0	
P4	14x30	1397	3388	3.1	3.1	0	0	0	0	0	0	0	0	0	0	0	0	0	0	0	0	
P5	14x30	758	3220	2.3	2.3	0	0	0	0	0	0	0	0	0	0	0	0	0	0	0	0	
P6	14x30	293	3098	4.6	4.6	0	0	0	0	0	0	0	0	0	0	0	0	0	0	0	0	
P7	14x30	758	3098	3.4	3.4	0	0	0	0	0	0	0	0	0	0	0	0	0	0	0	0	
P8	14x30	973	3098	3.5	3.5	0	0	0	0	0	0	0	0	0	0	0	0	0	0	0	0	
P9	14x30	1397	3098	3.1	3.1	0	0	0	0	0	0	0	0	0	0	0	0	0	0	0	0	
P10	14x30	293	2870	4.3	4.2	0	0	0	0	0	0	0	0	0	0	0	0	0	0	0	0	
P11	14x30	758	2870	3.7	3.6	0	0	0	0	0	0	0	0	0	0	0	0	0	0	0	0	
P12	14x30	981	2764	3.0	3.0	0	0	0	0	0	0	0	0	0	0	0	0	0	0	0	0	
P13	14x30	1397	2764	4.5	4.4	0	0	0	0	0	0	0	0	0	0	0	0	0	0	0	0	
P14	14x30	1504	2764	1.8	1.6	0	0	0	0	0	0	0	0	0	0	0	0	0	0	0	0	
P15	14x30	2361	2733	2.4	2.3	0	0	0	0	0	0	0	0	0	0	0	0	0	0	0	0	
P16	14x30	2538	2730	2.1	2.0	0	0	0	0	0	0	0	0	0	0	0	0	0	0	0	0	
P17	14x30	293	2971	4.6	4.6	0	0	0	0	0	0	0	0	0	0	0	0	0	0	0	0	
P18	14x30	758	2963	3.9	3.9	0	0	0	0	0	0	0	0	0	0	0	0	0	0	0	0	
P19	14x30	973	2451	3.2	3.2	0	0	0	0	0	0	0	0	0	0	0	0	0	0	0	0	
P20	14x30	1397	2451	4.5	4.4	0	0	0	0	0	0	0	0	0	0	0	0	0	0	0	0	
P21	14x30	1504	2459	1.8	1.6	0	0	0	0	0	0	0	0	0	0	0	0	0	0	0	0	
P22	14x30	2361	2448	2.4	2.3	0	0	0	0	0	0	0	0	0	0	0	0	0	0	0	0	
P23	14x30	2538	2451	2.1	2.0	0	0	0	0	0	0	0	0	0	0	0	0	0	0	0	0	
P24	14x30	293	2248	4.9	4.9	0	0	0	0	0	0	0	0	0	0	0	0	0	0	0	0	
P25	14x30	758	2256	3.9	3.9	0	0	0	0	0	0	0	0	0	0	0	0	0	0	0	0	
P26	14x30	981	2144	2.7	2.7	0	0	0	0	0	0	0	0	0	0	0	0	0	0	0	0	
P27	14x30	1398	2144	3.9	3.8	0	0	0	0	0	0	0	0	0	0	0	0	0	0	0	0	
P28	14x30	1504	1933	3.7	3.7	0	0	0	0	0	0	0	0	0	0	0	0	0	0	0	0	
P29	14x30	758	1825	4.0	3.9	0	0	0	0	0	0	0	0	0	0	0	0	0	0	0	0	
P30	14x30	983	1933	2.8	2.7	0	0	0	0	0	0	0	0	0	0	0	0	0	0	0	0	
P31	14x30	2082	1933	4.5	4.5	0	0	0	0	0	0	0	0	0	0	0	0	0	0	0	0	
P32	14x30	2363	1925	3.4	3.4	0	0	0	0	0	0	0	0	0	0	0	0	0	0	0	0	
P33	14x30	2538	1940	3.2	3.2	0	0	0	0	0	0	0	0	0	0	0	0	0	0	0	0	
P34	14x30	293	1740	4.9	4.9	0	0	0	0	0	0	0	0	0	0	0	0	0	0	0	0	
P35	14x30	758	1740	3.9	3.9	0	0	0	0	0	0	0	0	0	0	0	0	0	0	0	0	
P36	14x30	983	1586	2.1	2.1	0	0	0	0	0	0	0	0	0	0	0	0	0	0	0	0	
P37	14x30	2363	1586	2.0	2.0	0	0	0	0	0	0	0	0	0	0	0	0	0	0	0	0	
P38	14x30	2538	1515	1.3	1.3	0	0	0	0	0	0	0	0	0	0	0	0	0	0	0	0	
P39	14x30	293	1523	3.1	3.1	0	0	0	0	0	0	0	0	0	0	0	0	0	0	0	0	
P40	14x30	1397	1531	3.3	3.3	0	0	0	0	0	0	0	0	0	0	0	0	0	0	0	0	
P41	14x30	1504	1397	1.3	1.2	0	0	0	0	0	0	0	0	0	0	0	0	0	0	0	0	
P42	20x49	758	970	5.9	5.1	0	0	0	0	0	0	0	0	0	0	0	0	0	0	0	0	
P43	20x49	1397	970	5.7	4.9	0	0	0	0	0	0	0	0	0	0	0	0	0	0	0	0	
P44	14x30	2363	425	1.1	1.1	0	0	0	0	0	0	0	0	0	0	0	0	0	0	0	0	
P45	14x30	2538	425	1.1	1.1	0	0	0	0	0	0	0	0	0	0	0	0	0	0	0	0	
P46	14x30	2426	288	2.9	1.9	0	0	0	0	0	0	0	0	0	0	0	0	0	0	0	0	
P47	14x30	2535	288	1.7	1.7	0	0	0	0	0	0	0	0	0	0	0	0	0	0	0	0	
P48	C49	853	140	7.6	6.8	0	0	0	0	0	0	0	0	0	0	0	0	0	0	0	0	
P49	C49	1183	140	5.1	4.3	0	0	0	0	0	0	0	0	0	0	0	0	0	0	0	0	
P50	C49	1333	140	6.2	5.5	0	0	0	0	0	0	0	0	0	0	0	0	0	0	0	0	
P51	14x30	2426	148	2.0	1.9	0	0	0	0	0	0	0	0	0	0	0	0	0	0	0	0	
P52	14x30	2535	148	1.7	1.7	0	0	0	0	0	0	0	0	0	0	0	0	0	0	0	0	
P53	14x30	2426	8	1.3	1.2	0	0	0	0	0	0	0	0	0	0	0	0	0	0	0	0	
P54	14x30	2323	425	1.3	1.2	0	0	0	0	0	0	0	0	0	0	0	0	0	0	0	0	
P55	14x30	2538	425	1.1	1.0	0	0	0	0	0	0	0	0	0	0	0	0	0	0	0	0	

Estacas	Nome	Prof (m)	Quantidade
C30	4.00	30.00	40
C30*	2.00	30.00	24

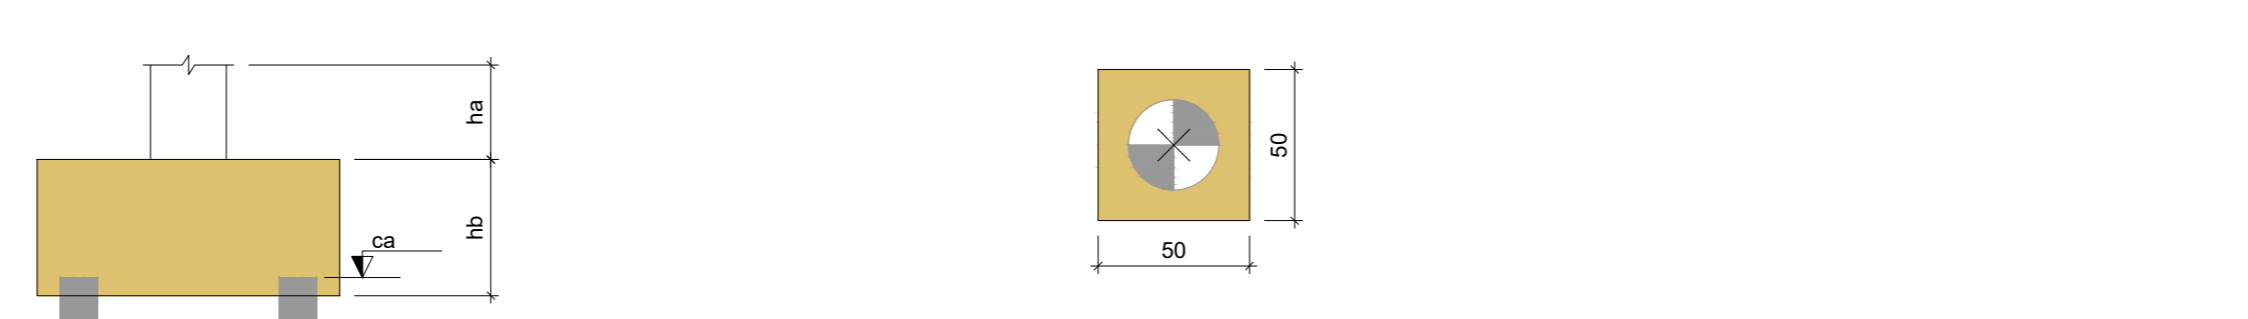

LEGENDA DOS BLOCOS
Escala 1:25

Coordenadas (cm)	Localização no eixo X		Localização no eixo Y	
------------------	-----------------------	--	-----------------------	--