




2 LAYOUT NA IMPLANTACAO
ESCALA 1:750

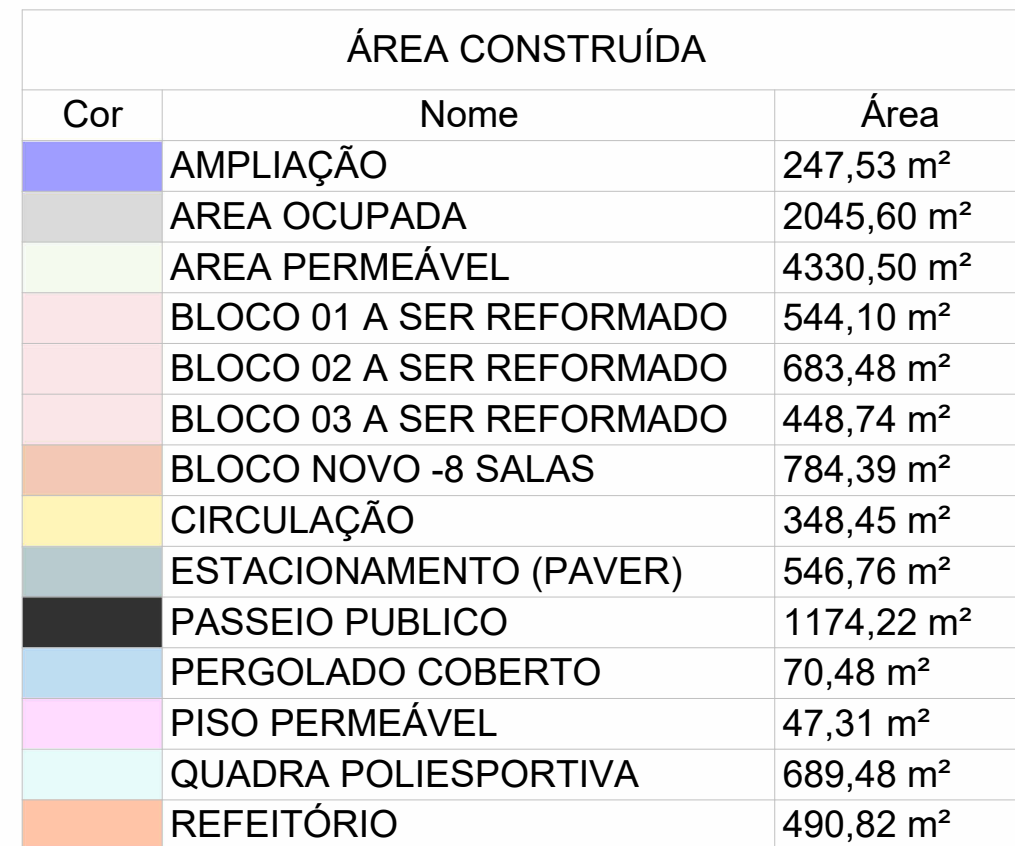