
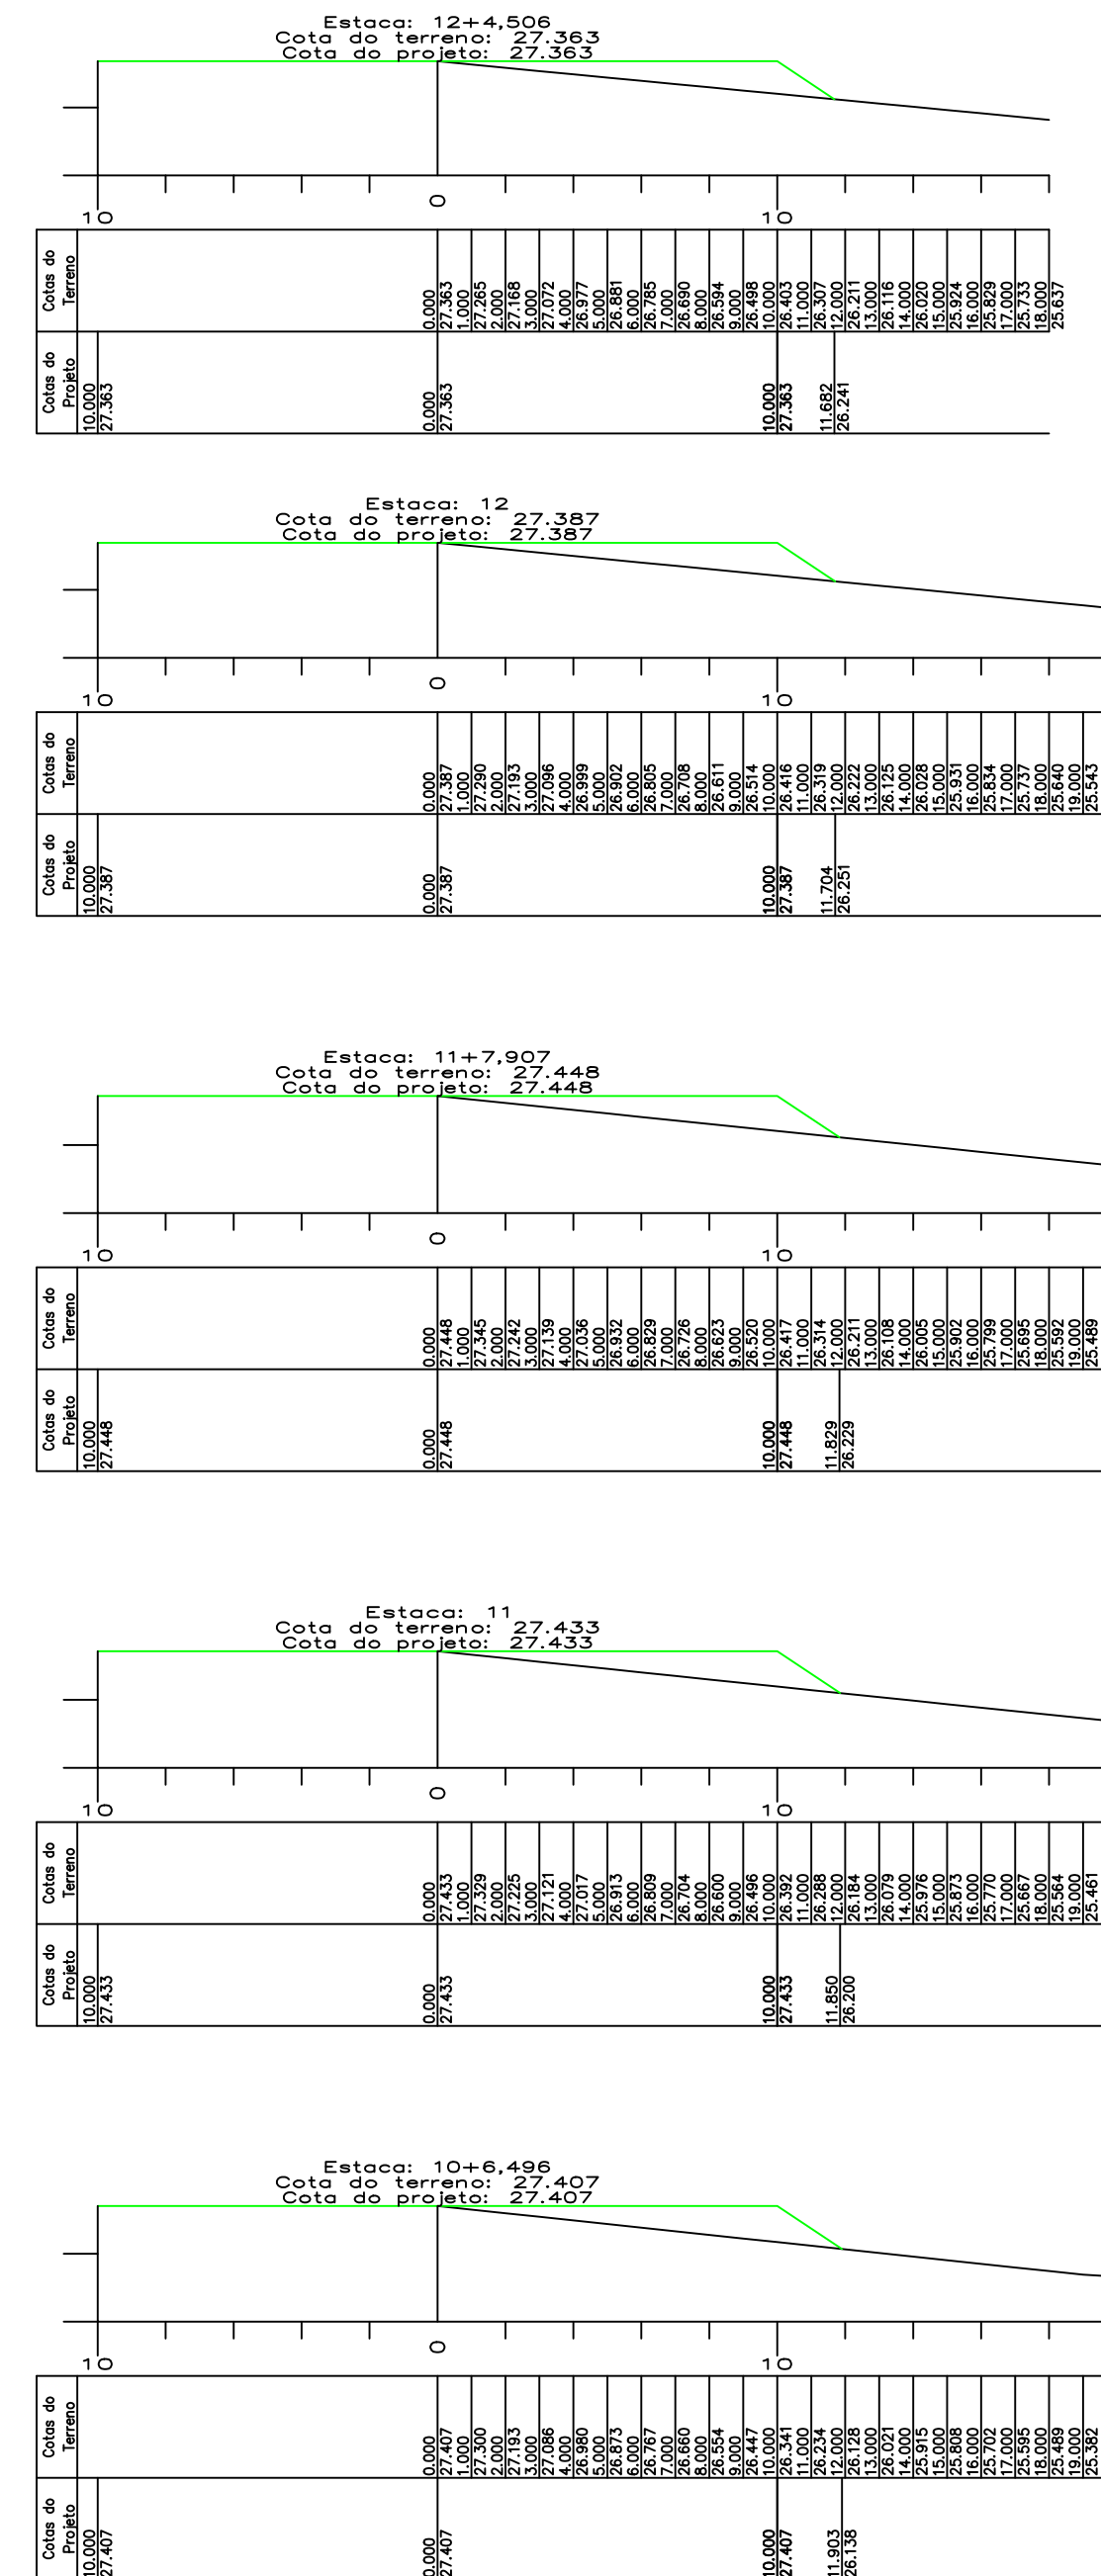
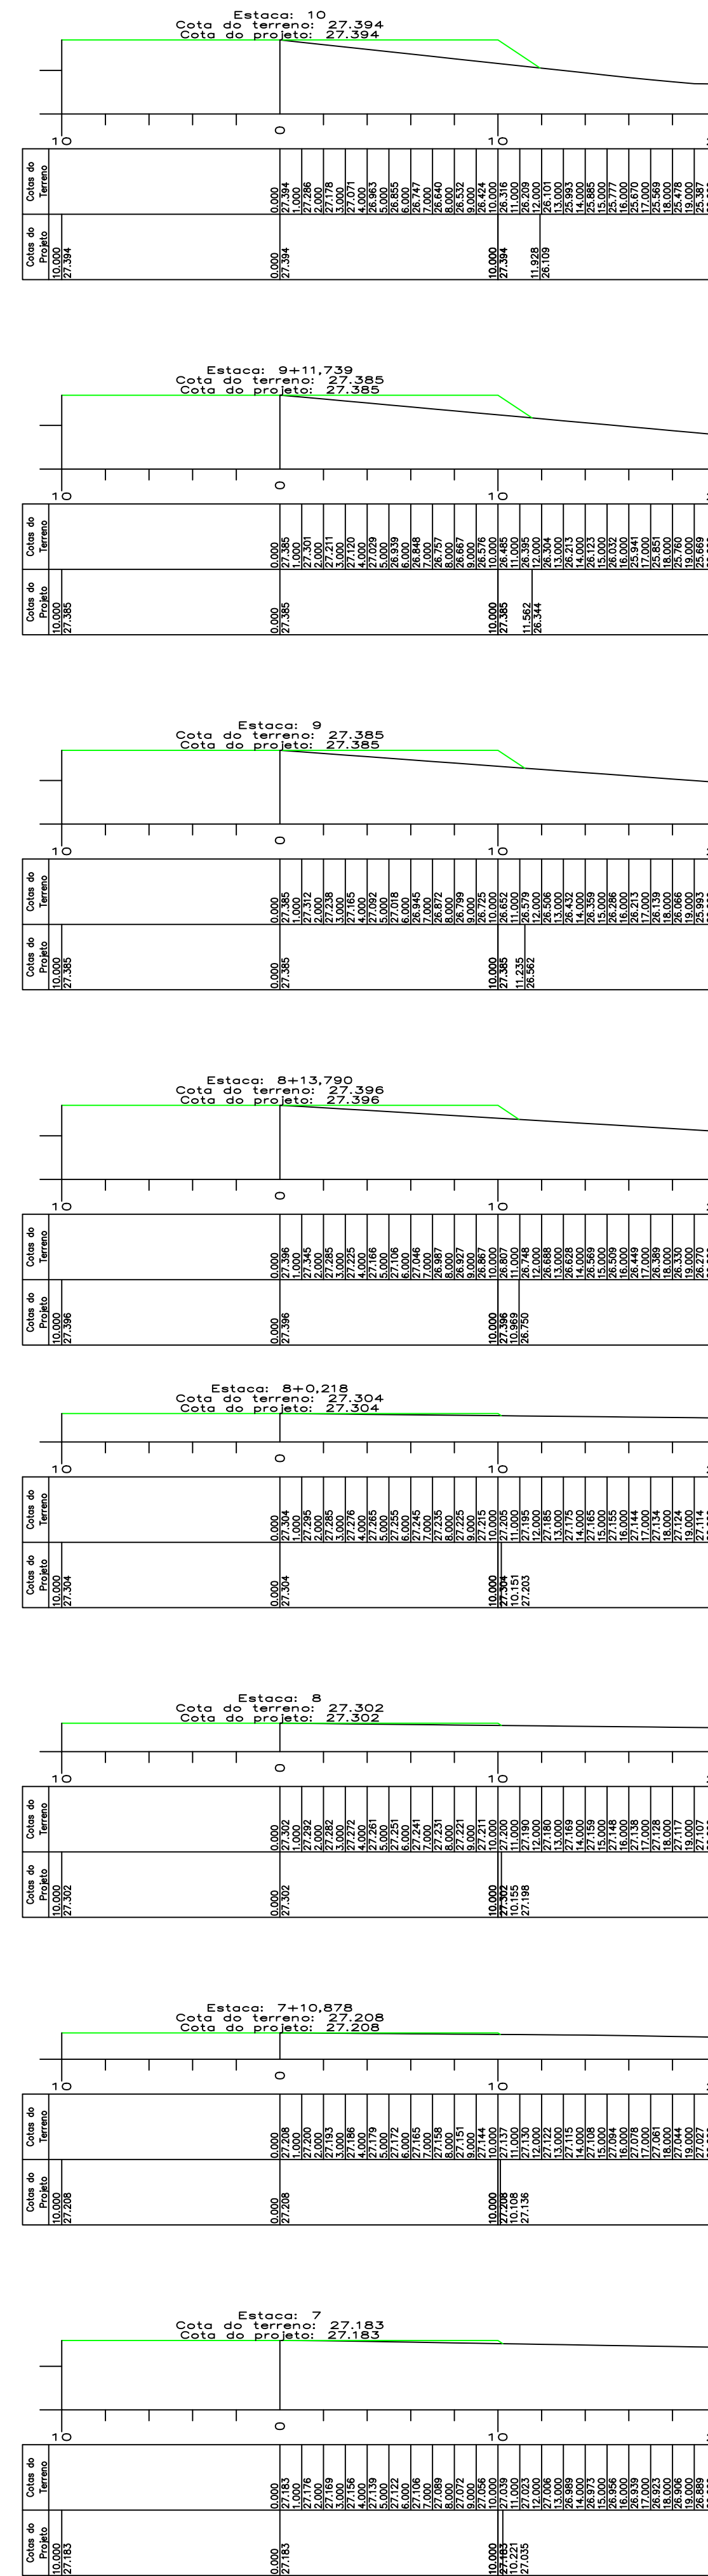
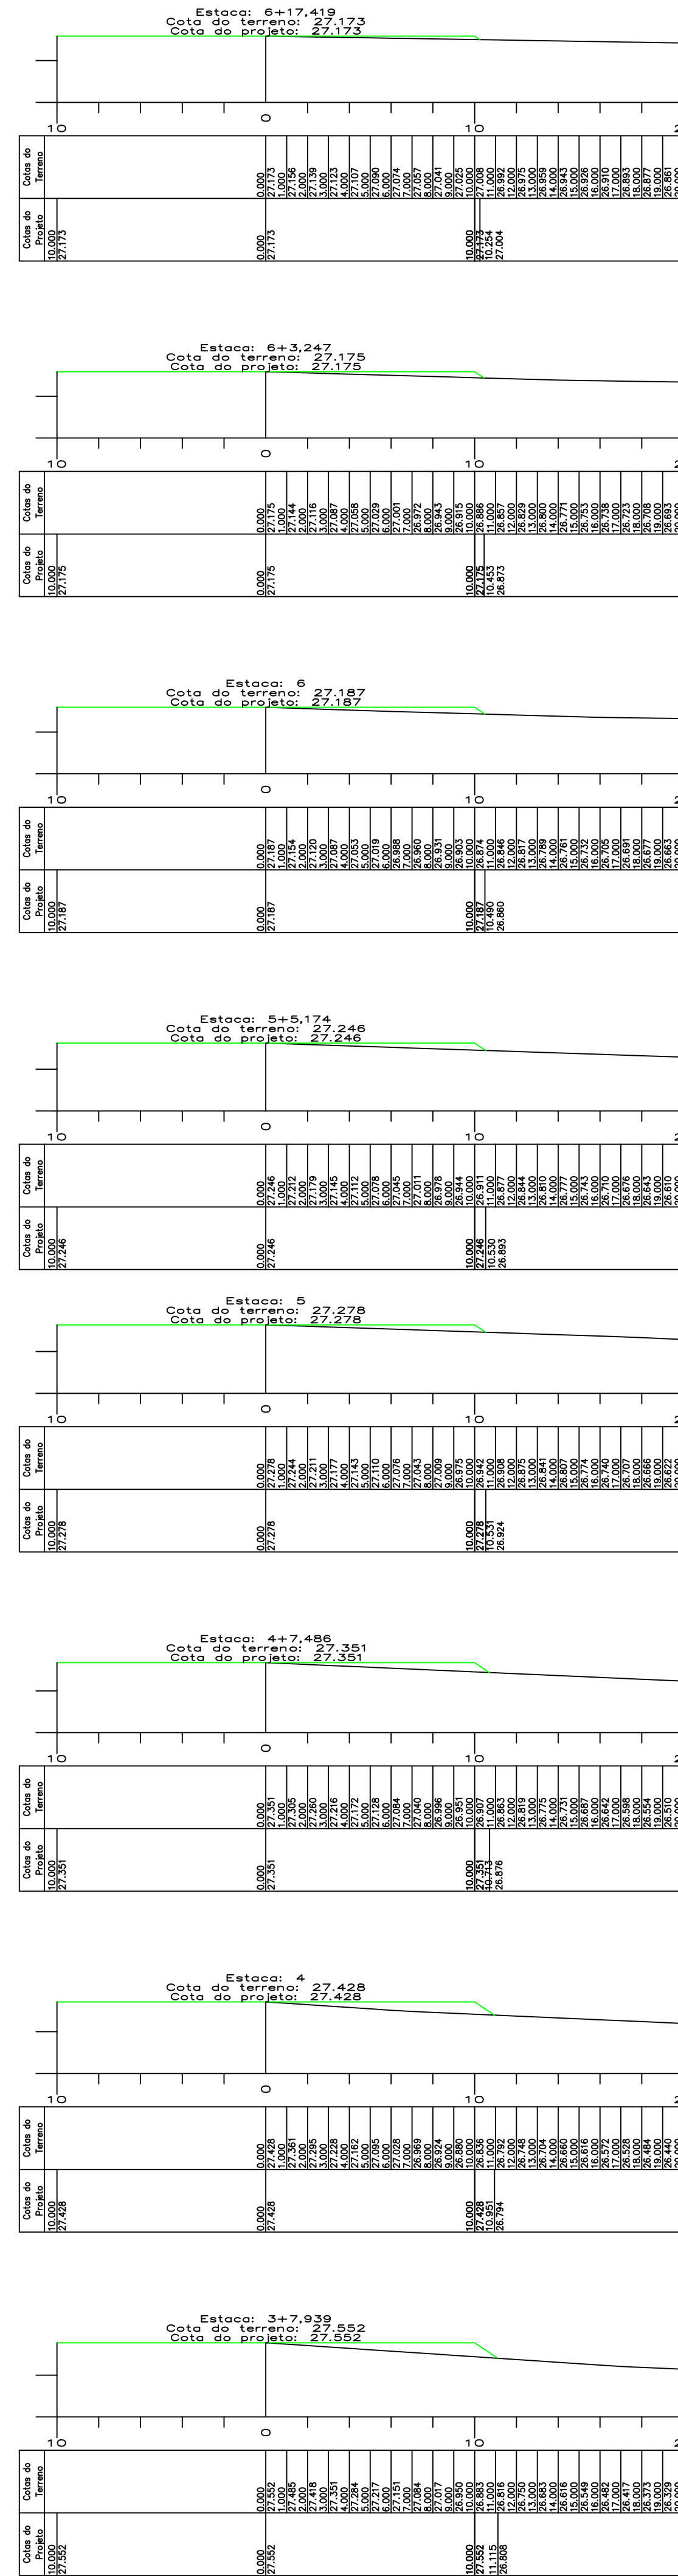


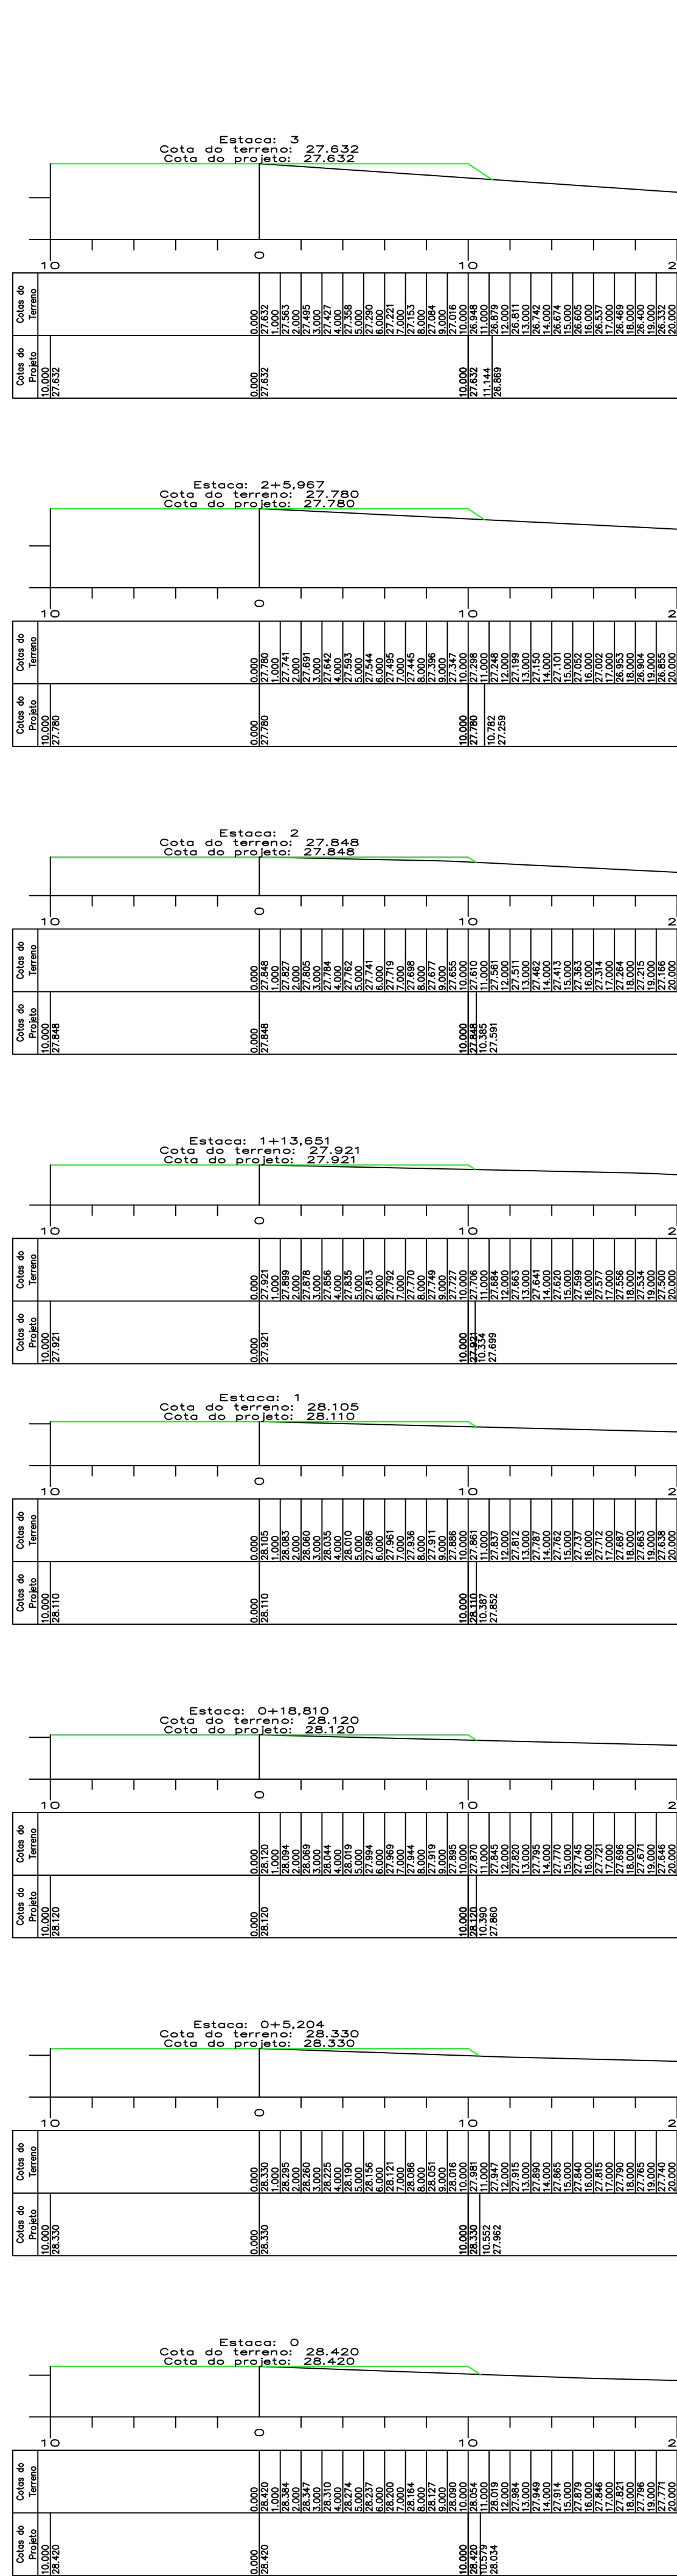

Cálculo de Volume por Comparação de Perfis: Terreno x Projeto

Estaca	Área Corte	Área Aterro	Semi-Dis.	Vol.Corte	Vol.Aterro
0	0,000	1,936			
			2,602	0,000	9,828
0+5,204	0,000	1,841			
			6,803	0,000	21,416
0+18,810	0,000	1,307			
			0,595	0,000	1,549
1	0,000	1,297			
			6,825	0,000	16,449
1+13,651	0,000	1,113			
			3,175	0,000	7,117
2	0,000	1,129			
			2,983	0,000	10,991
2+5,967	0,000	2,555			
			7,017	0,000	44,688
3	0,000	3,814			
			3,969	0,000	29,898
3+7,939	0,000	3,718			
			6,031	0,000	43,450
4	0,000	3,487			
			3,743	0,000	21,986
4+7,486	0,000	2,387			
			6,257	0,000	26,017
5	0,000	1,771			
			2,587	0,000	9,150
5+5,174	0,000	1,766			
			7,413	0,000	25,701
6	0,000	1,701			
			1,624	0,000	5,229
6+3,247	0,000	1,520			
			7,086	0,000	16,780
6+17,419	0,000	0,848			
			1,290	0,000	1,933
7	0,000	0,650			
			5,439	0,000	5,510
7+10,878	0,000	0,363			
			4,561	0,000	4,005
8	0,000	0,515			
			0,109	0,000	0,110
8+0,218	0,000	0,497			
			6,786	0,000	25,020
8+13,790	0,000	3,190			
			3,105	0,000	22,691
9	0,000	4,118			
			5,870	0,000	54,510
9+11,739	0,000	5,169			
			4,130	0,000	47,901
10	0,000	6,428			

Cálculo de Volume por Comparação de Perfis: Terreno x Projeto

Estaca	Área Corte	Área Aterro	Semi-Dis.	Vol.Corte	Vol.Aterro
10	0,000	6,428			
			3,248	0,000	41,506
10+6,496	0,000	6,351			
			6,752	0,000	84,522
11	0,000	6,167			
			3,954	0,000	48,494
11+7,907	0,000	6,099			
			6,046	0,000	71,210
12	0,000	5,678			
			2,253	0,000	25,463
12+4,506	0,000	5,624			

	Corte	Aterro
Áreas	0,0000 m²	83,039 m²
Volumes	0,000 m3	723,124 m3