




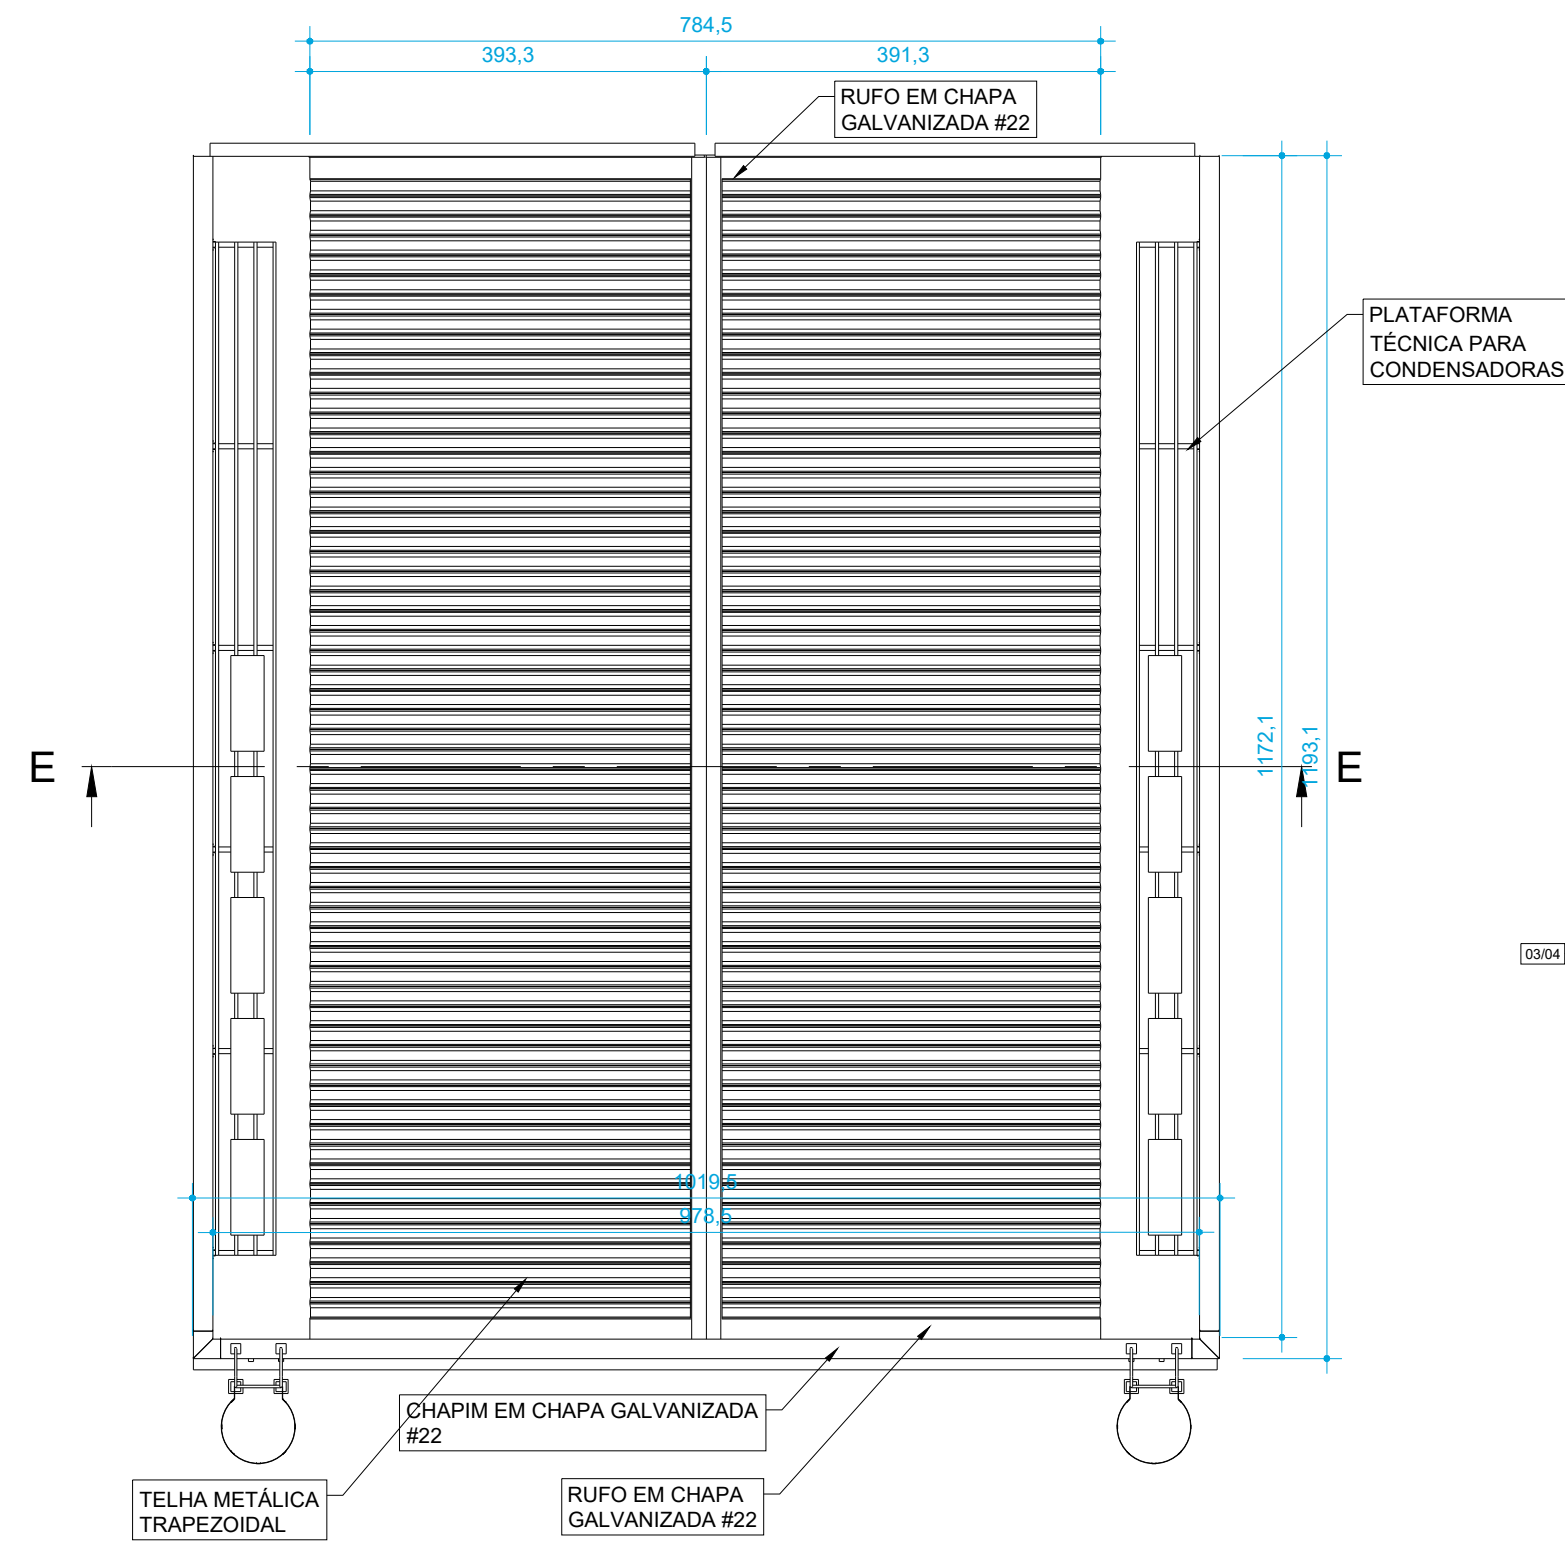

01 PLANTA DE COBERTURA
ESCALA 1/75

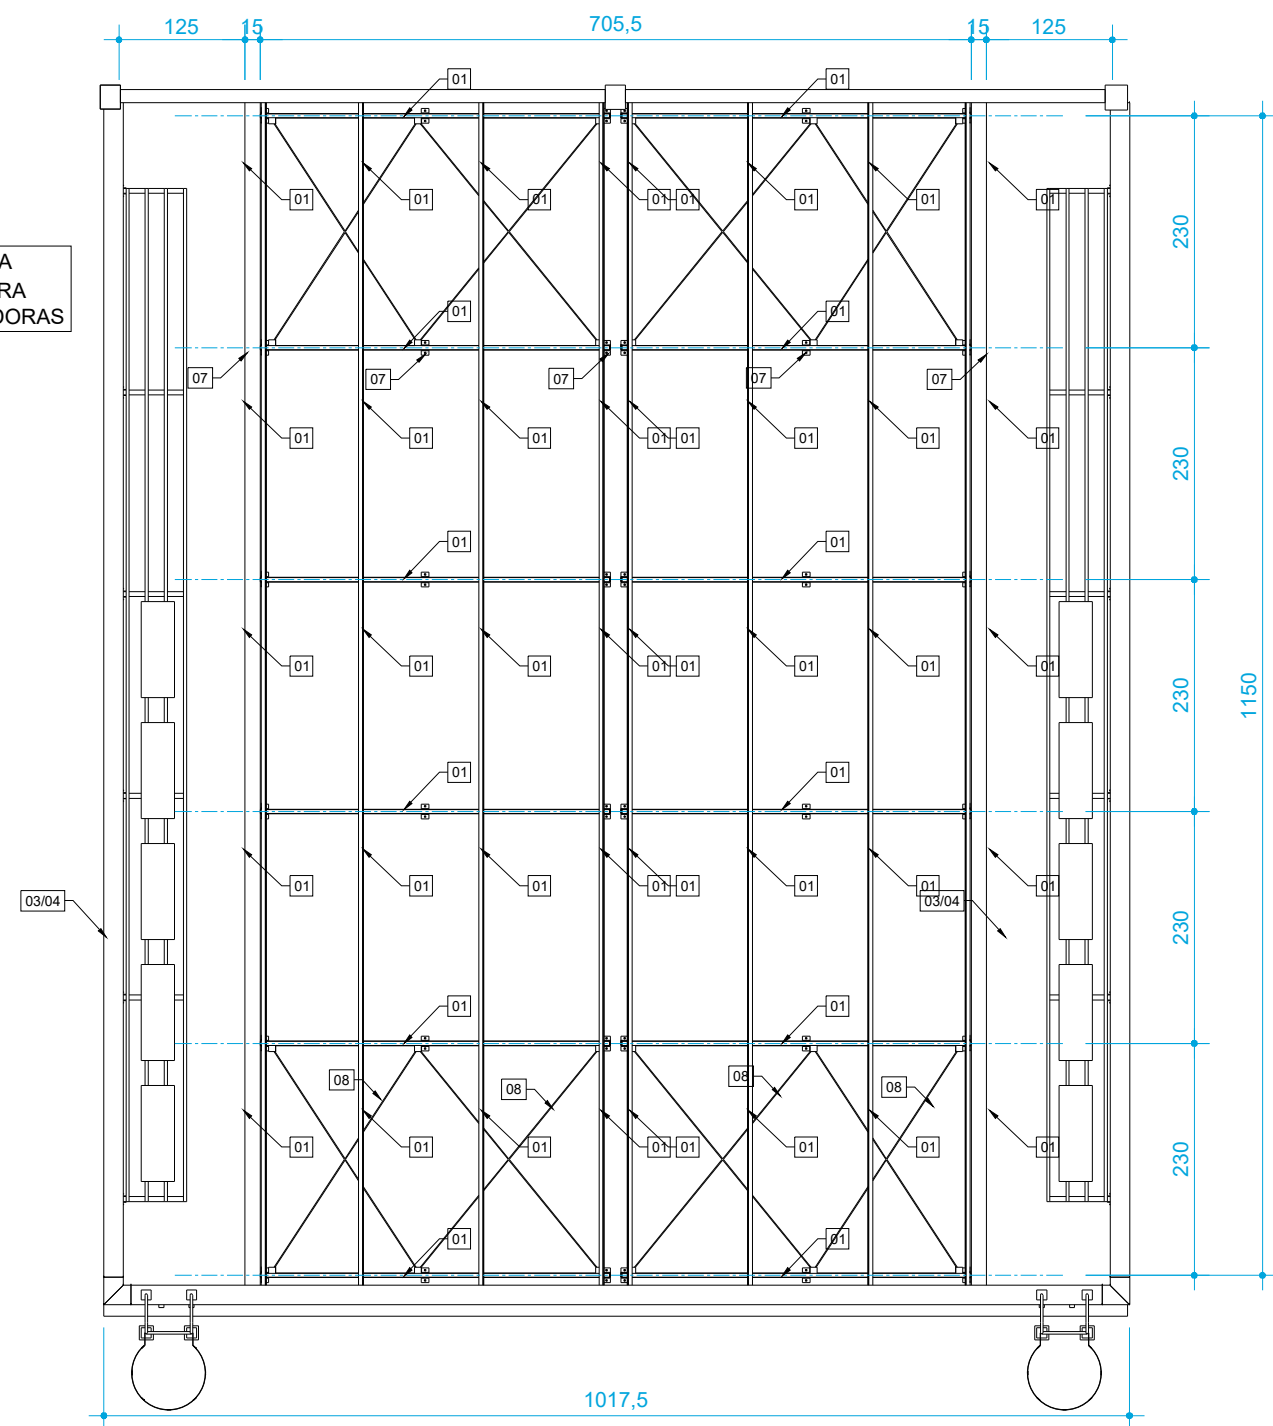

02 PLANTA DE TESOURAS
ESCALA 1/75

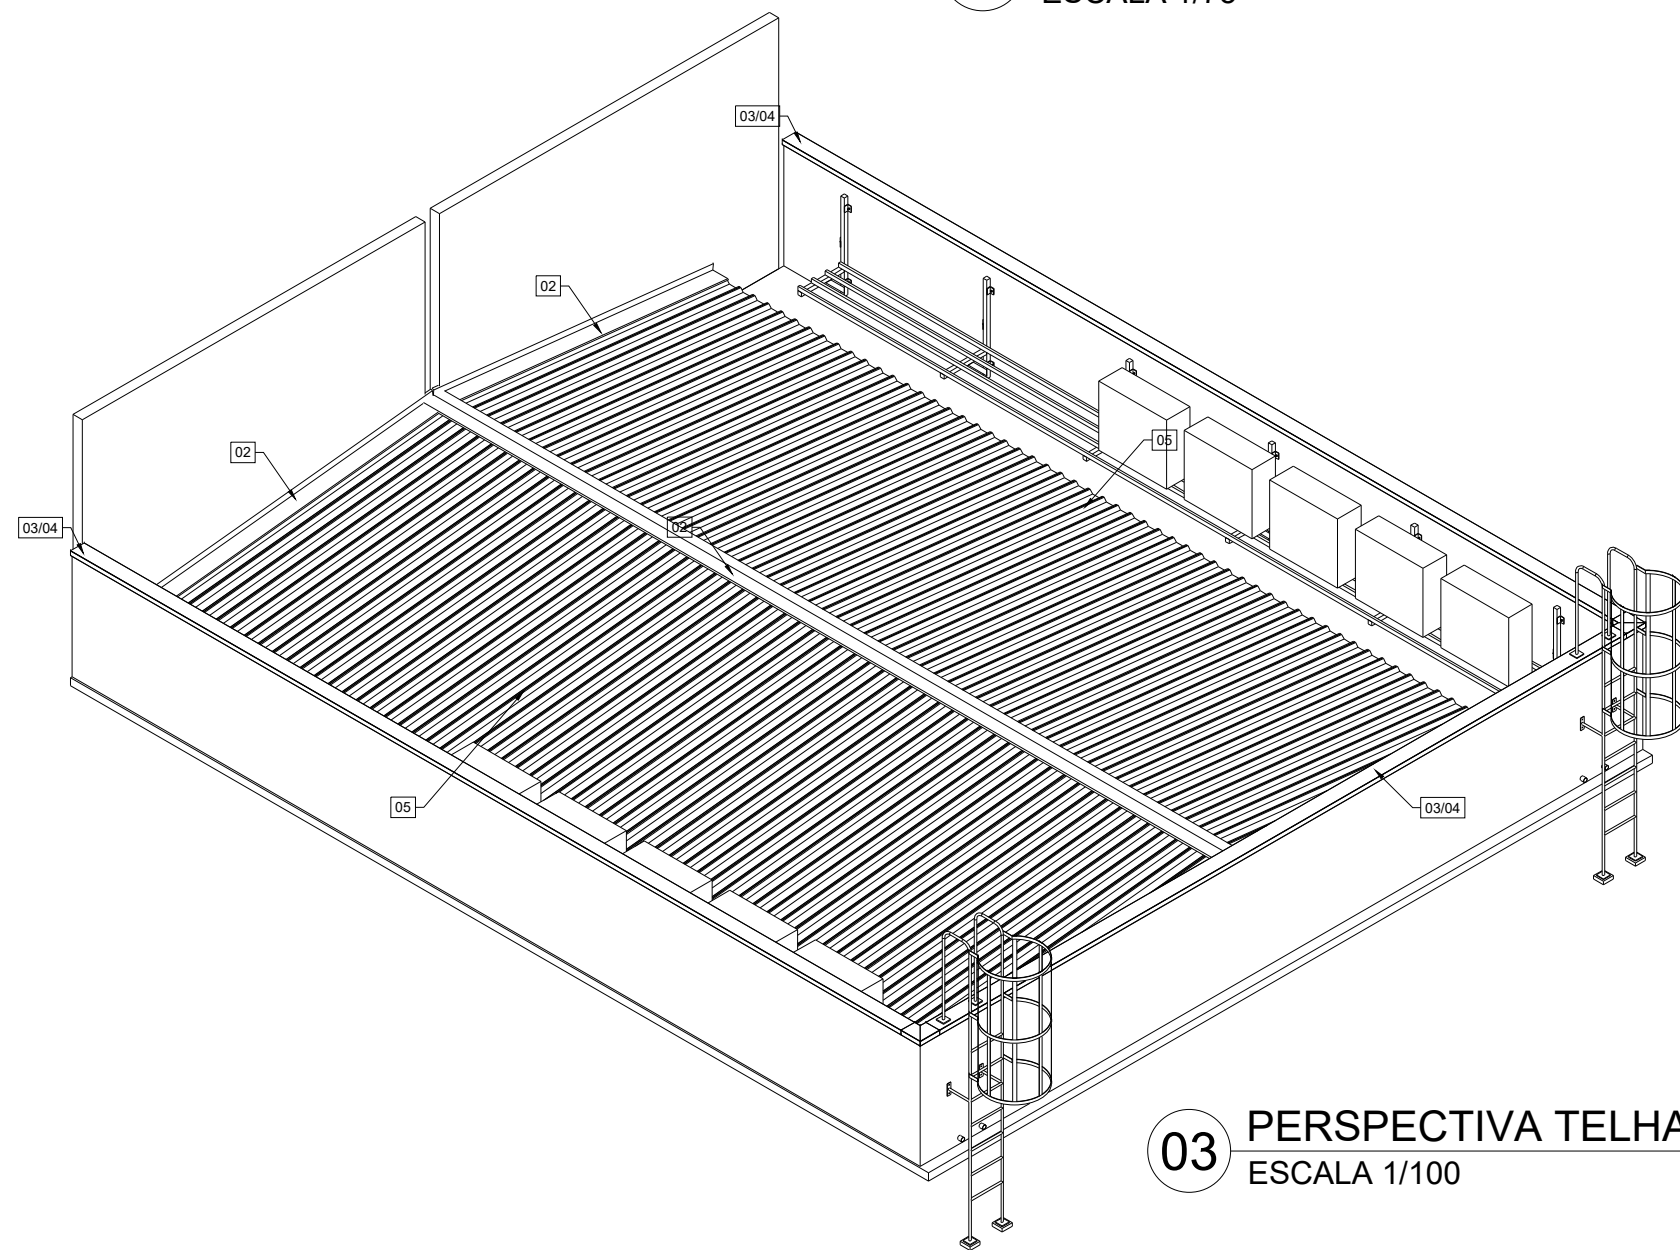

03 PERSPECTIVA TELHADO
ESCALA 1/100

