




CORTE A
ESC: 1:100

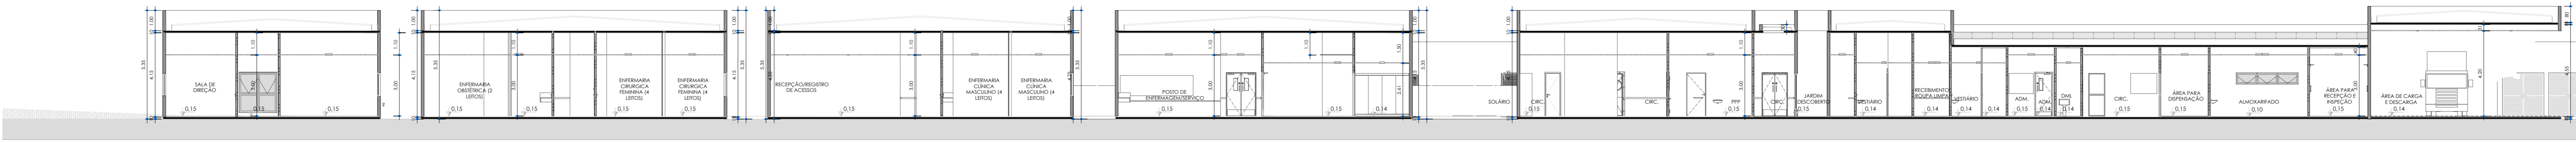


CORTE B
ESC: 1:100

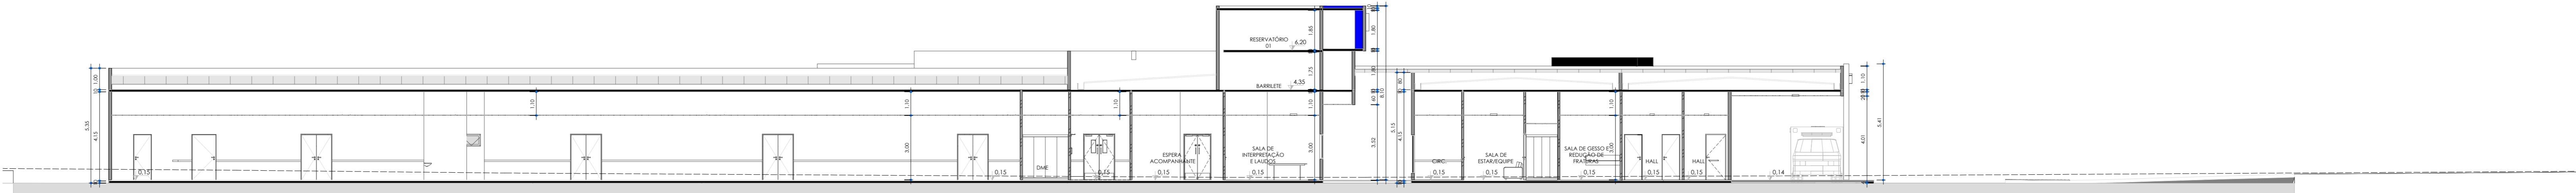


CORTE C
ESC: 1:100

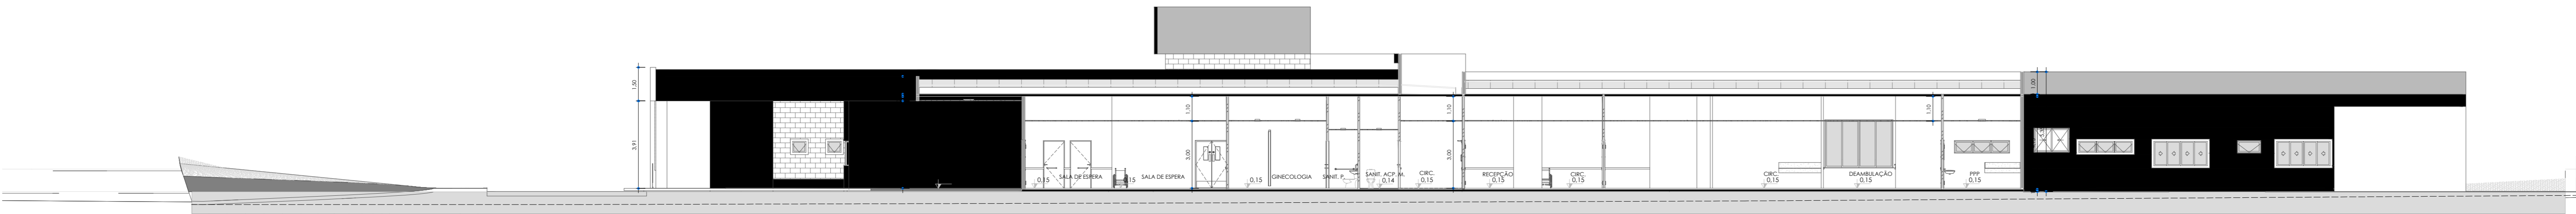

CORTE D
ESC: 1:100

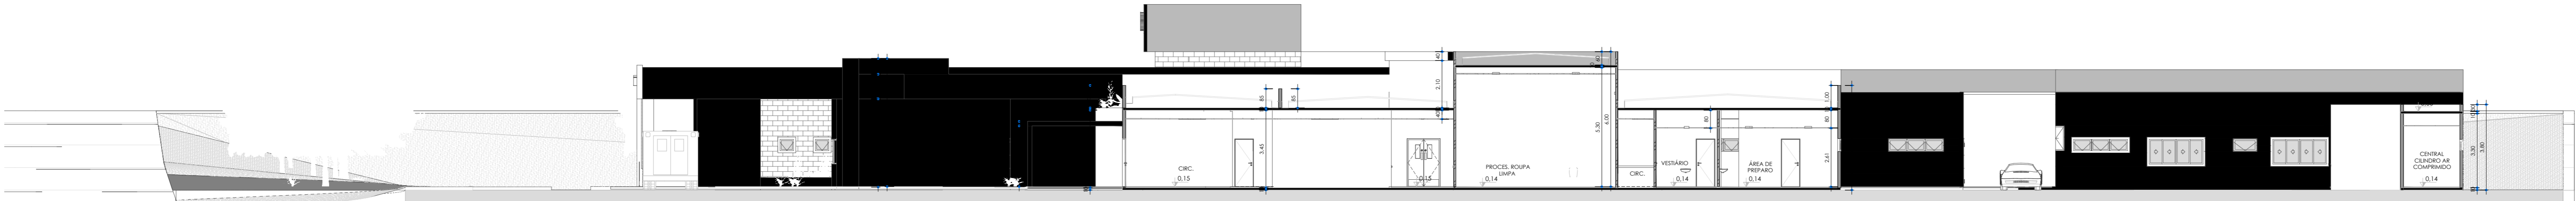

CORTE E
ESC: 1:100

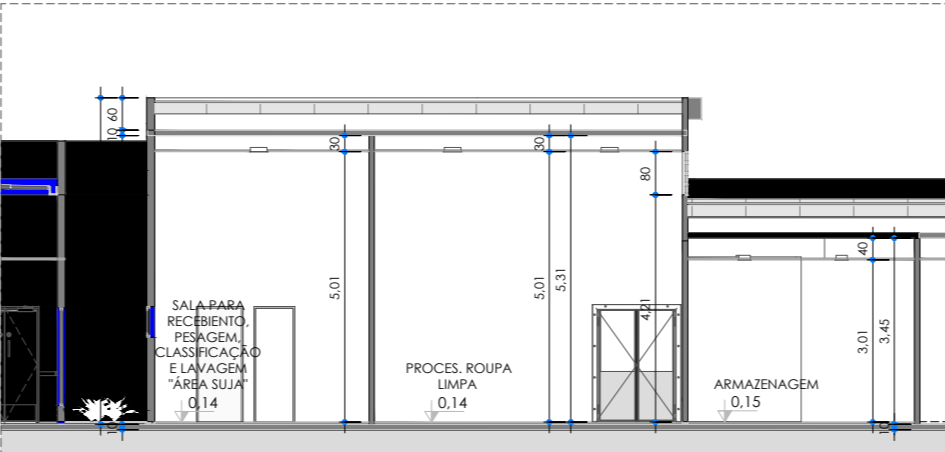

CORTE F
ESC: 1:100