




 CORTE AA
• ESCALAS 1/100

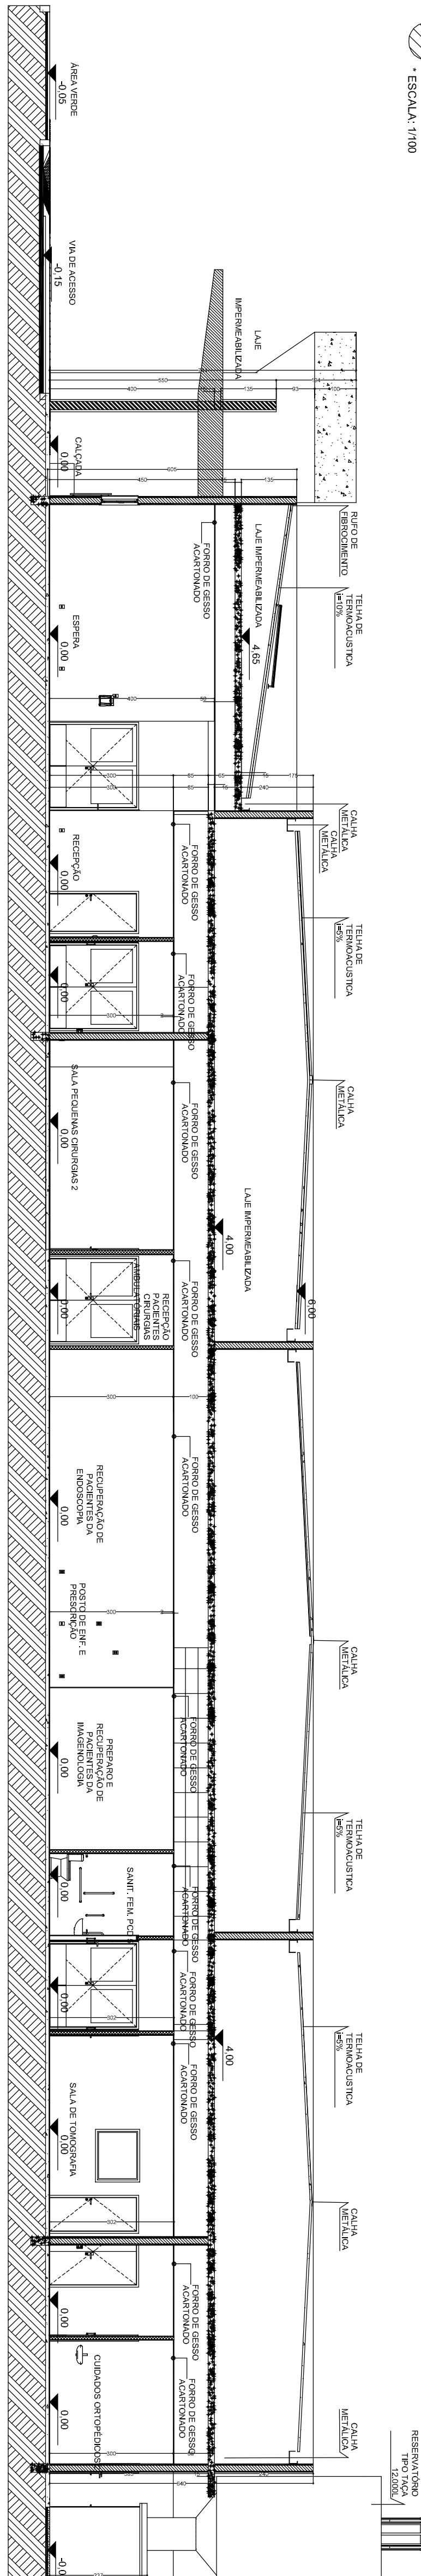

CORTE BB
• ESCALA: 1/100

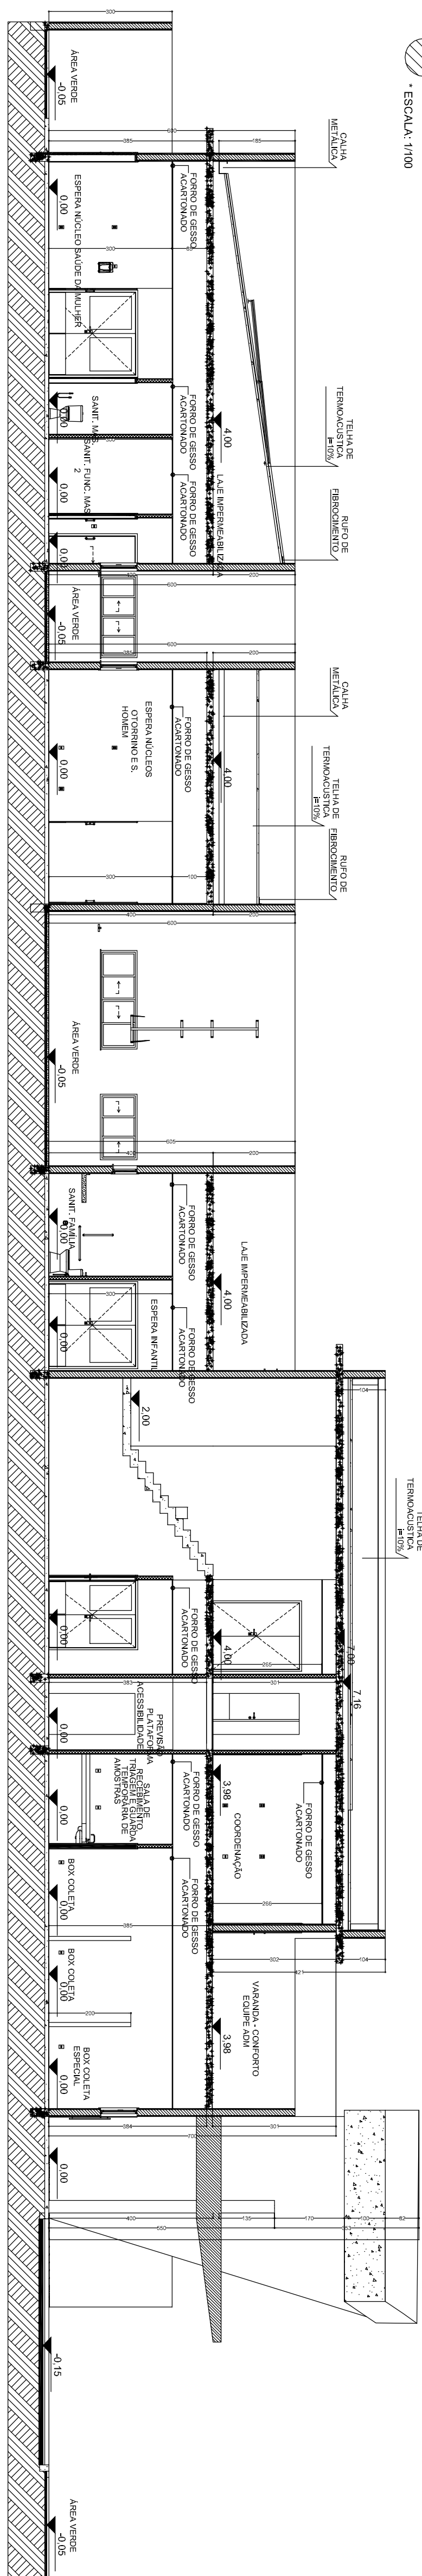

CORTECC
• ESCALA: 1/100

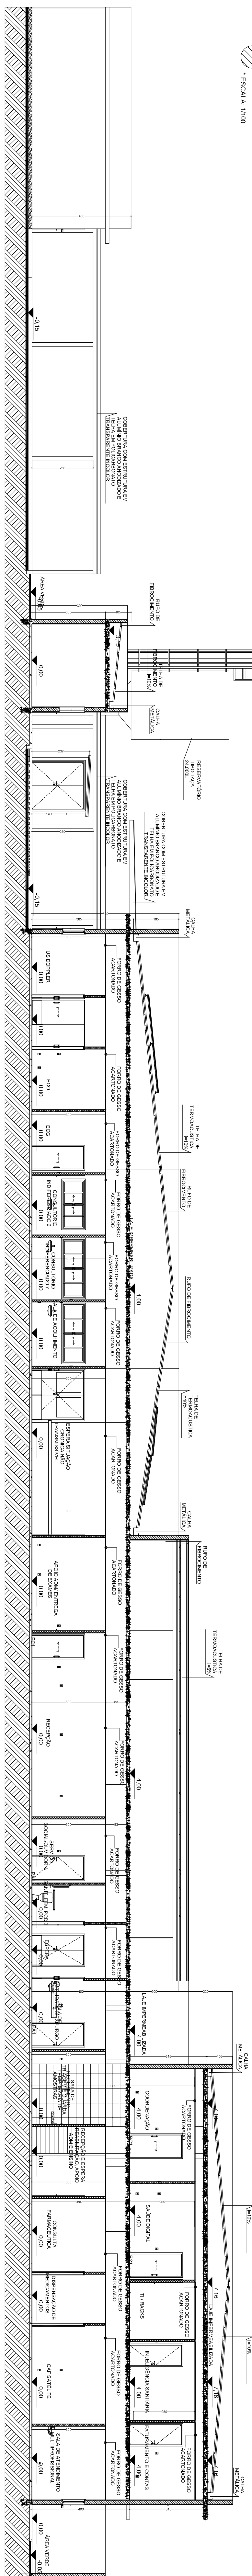

CORTE DD
• ESCALA: 1/100

