


PERFIL LONGITUDINAL
EST. MUN. FAZENDA SANTANA
ESCALAS: H=1:1000 V=1:100

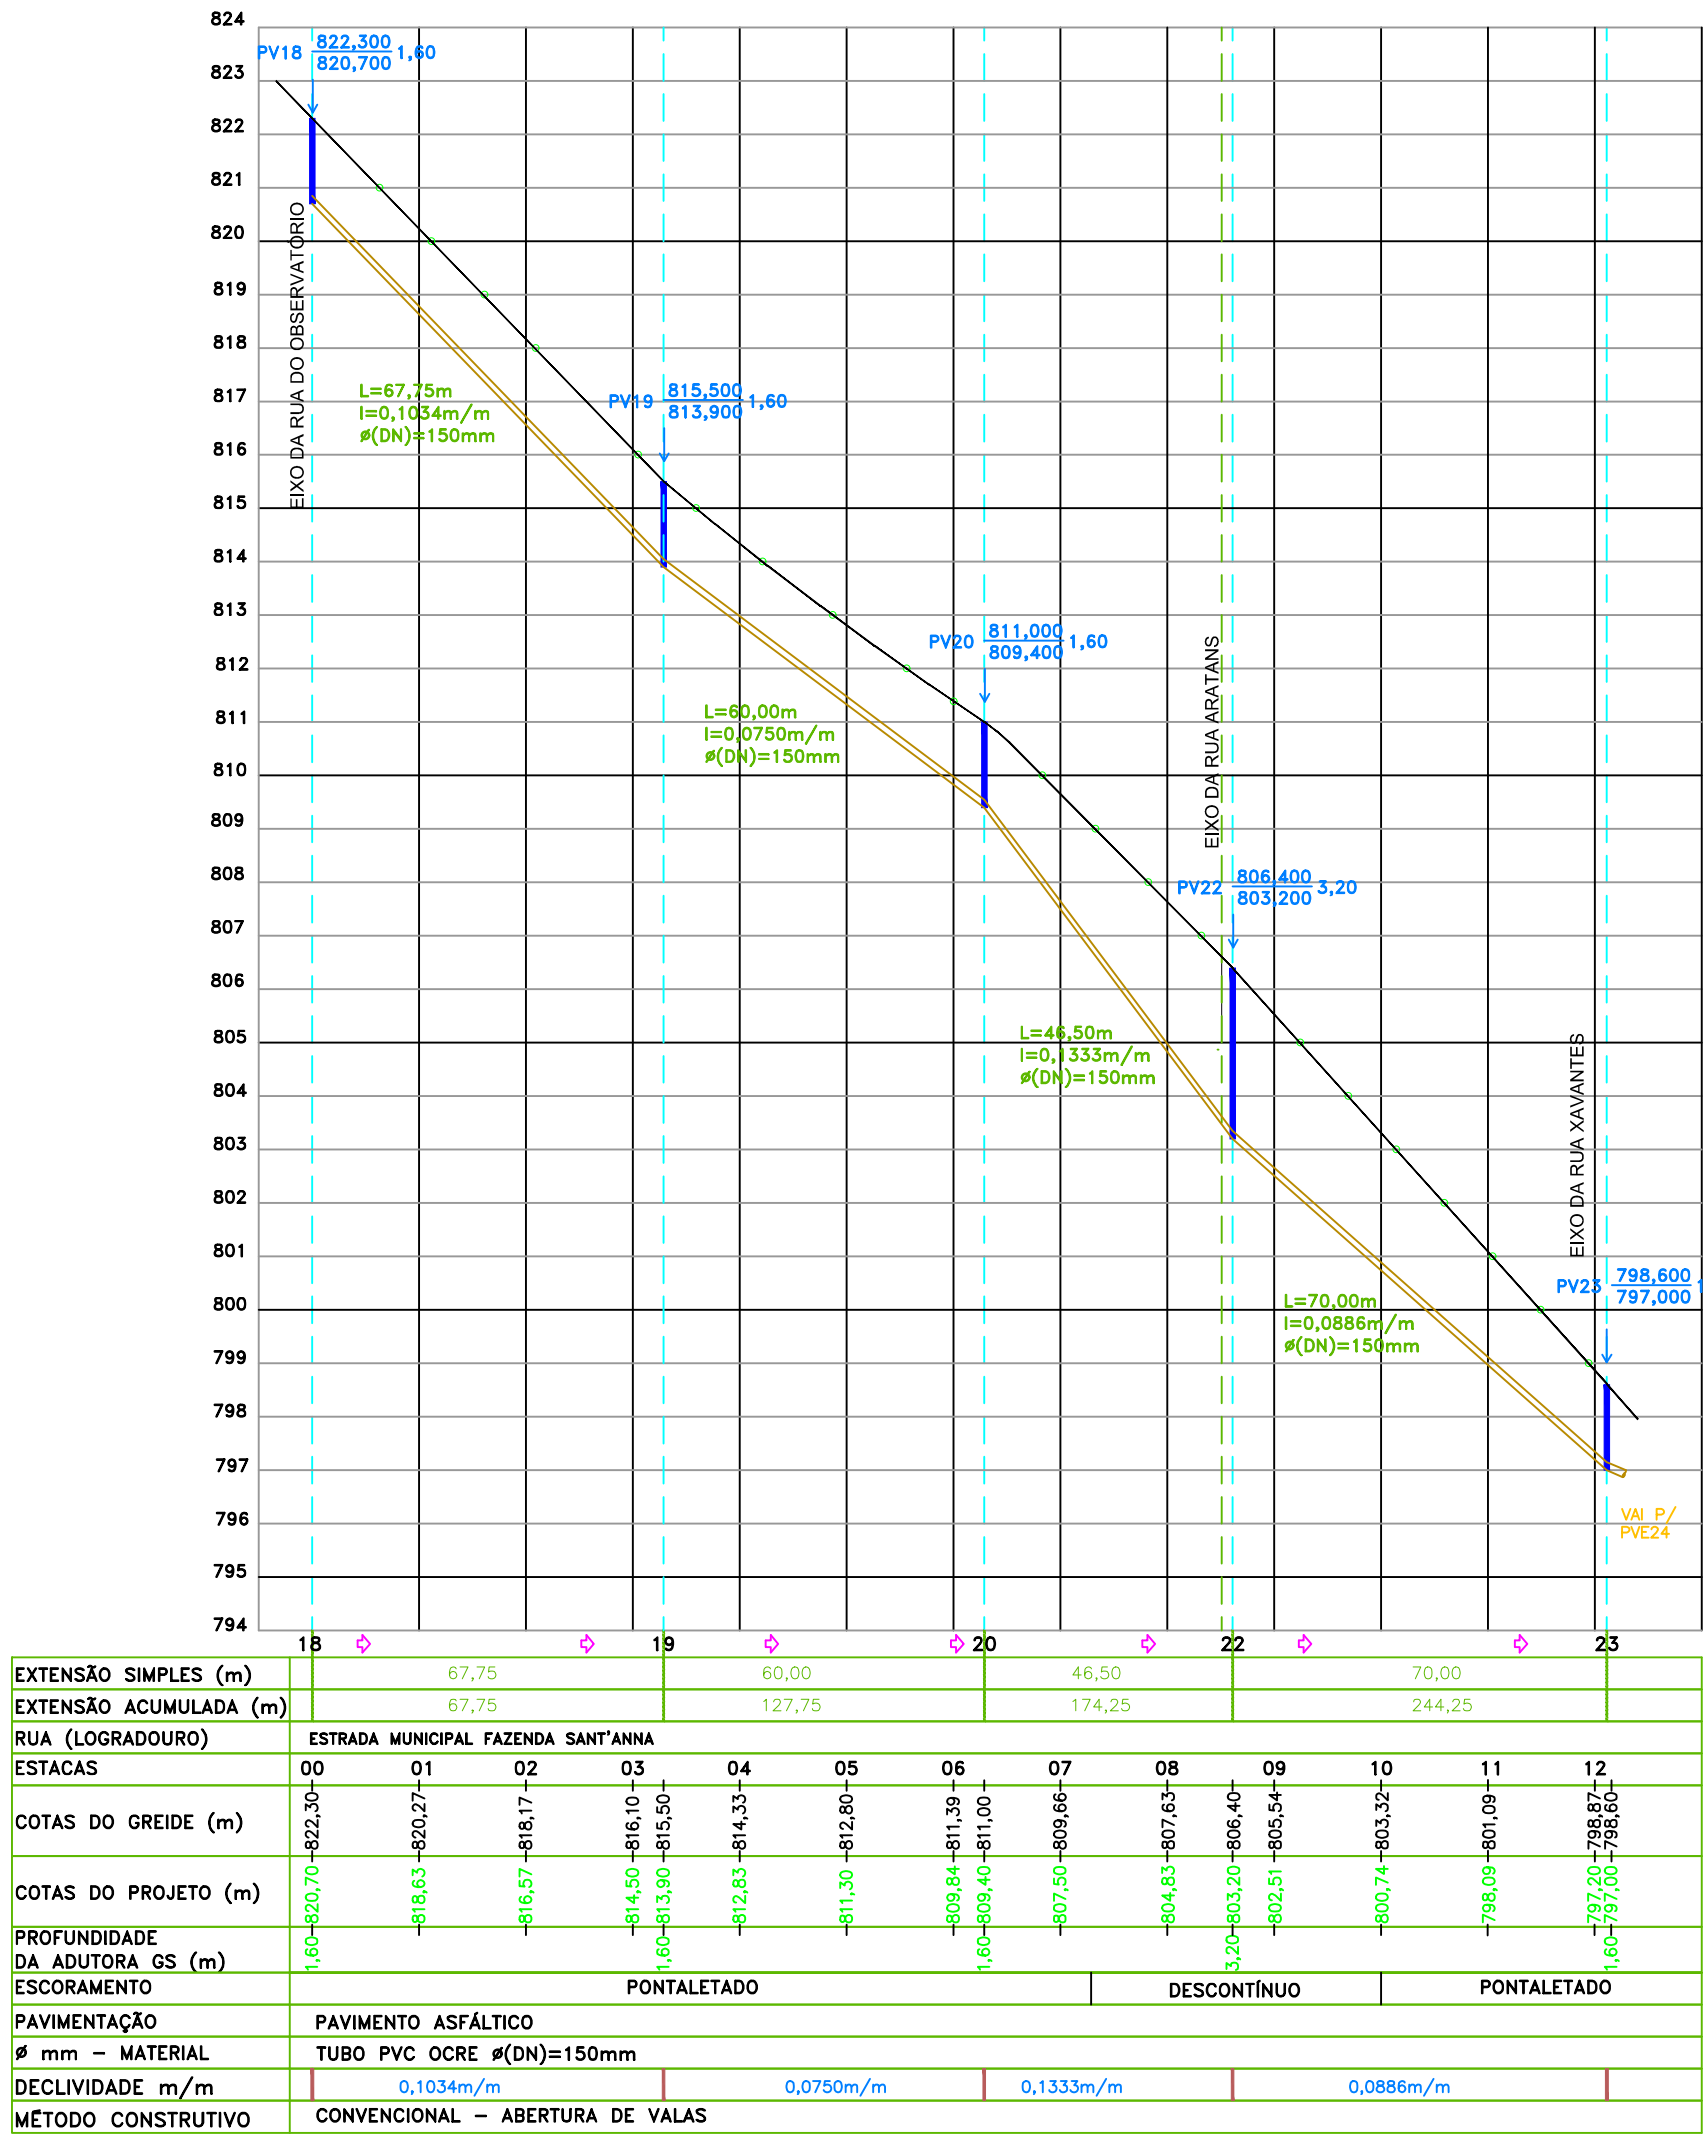

PERFIL LONGITUDINAL
RUA AQUIDAUANA
ESCALAS: H=1:1000 V=1:100

