



CORTE A-A

Escala 1:50

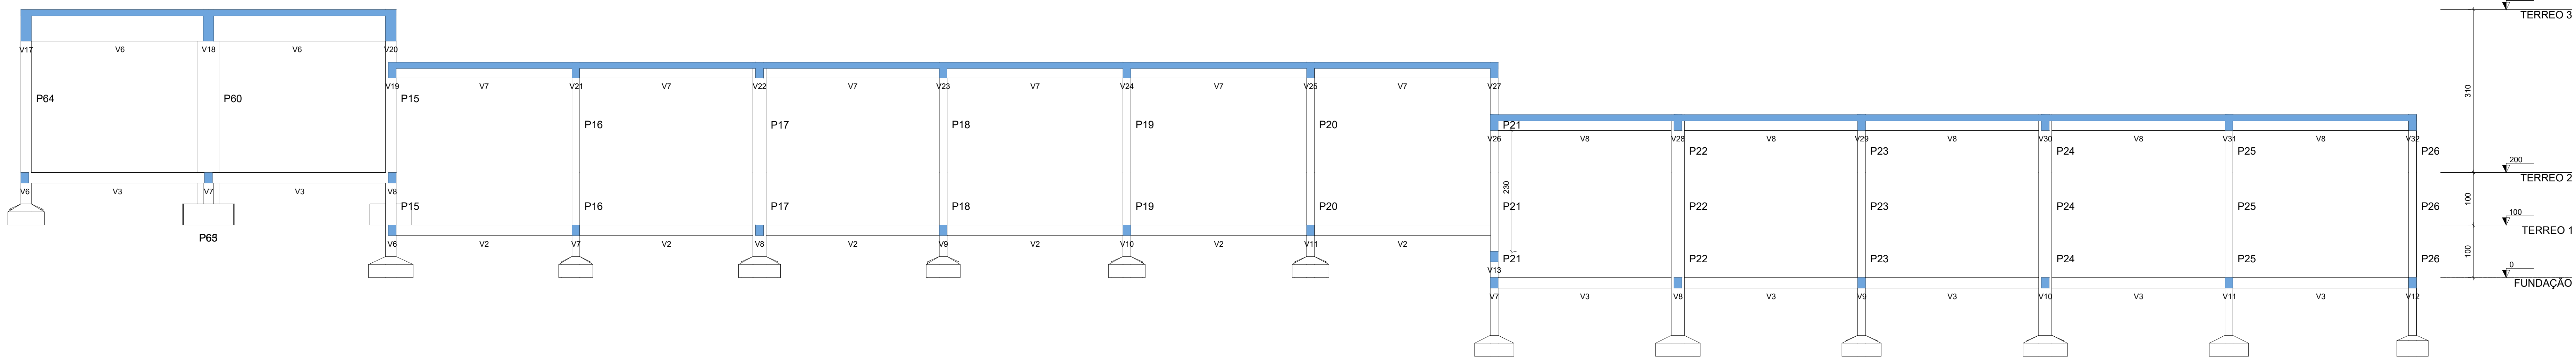

CORTE B-B

Escala 1:50

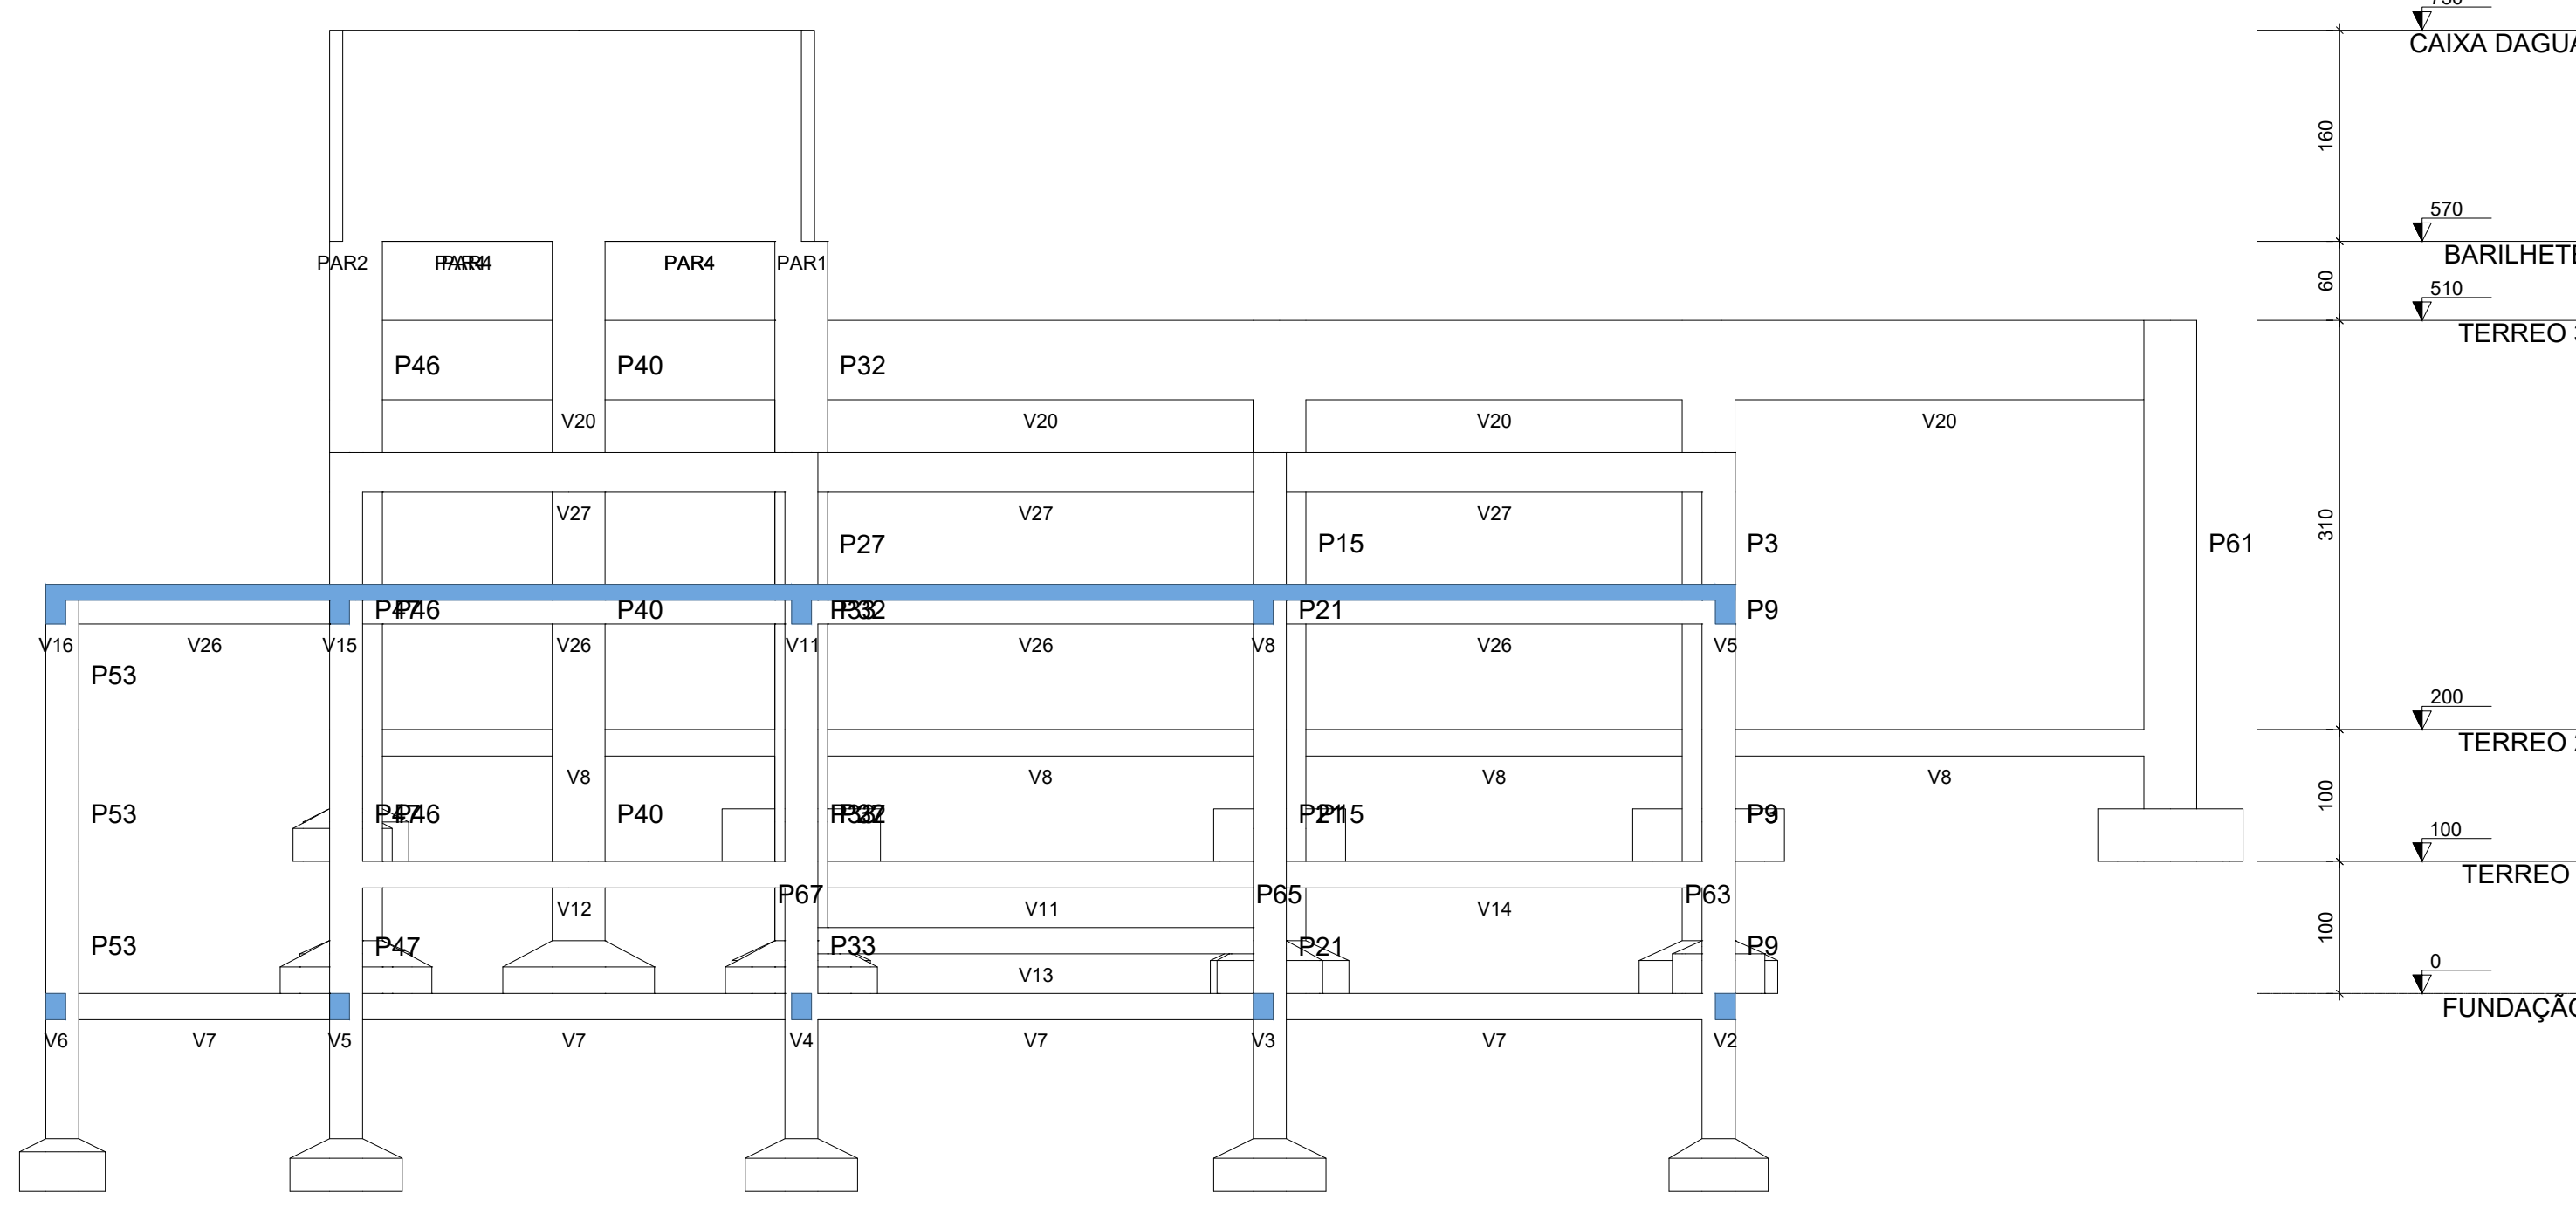

CORTE C-C

Escala 1:50