



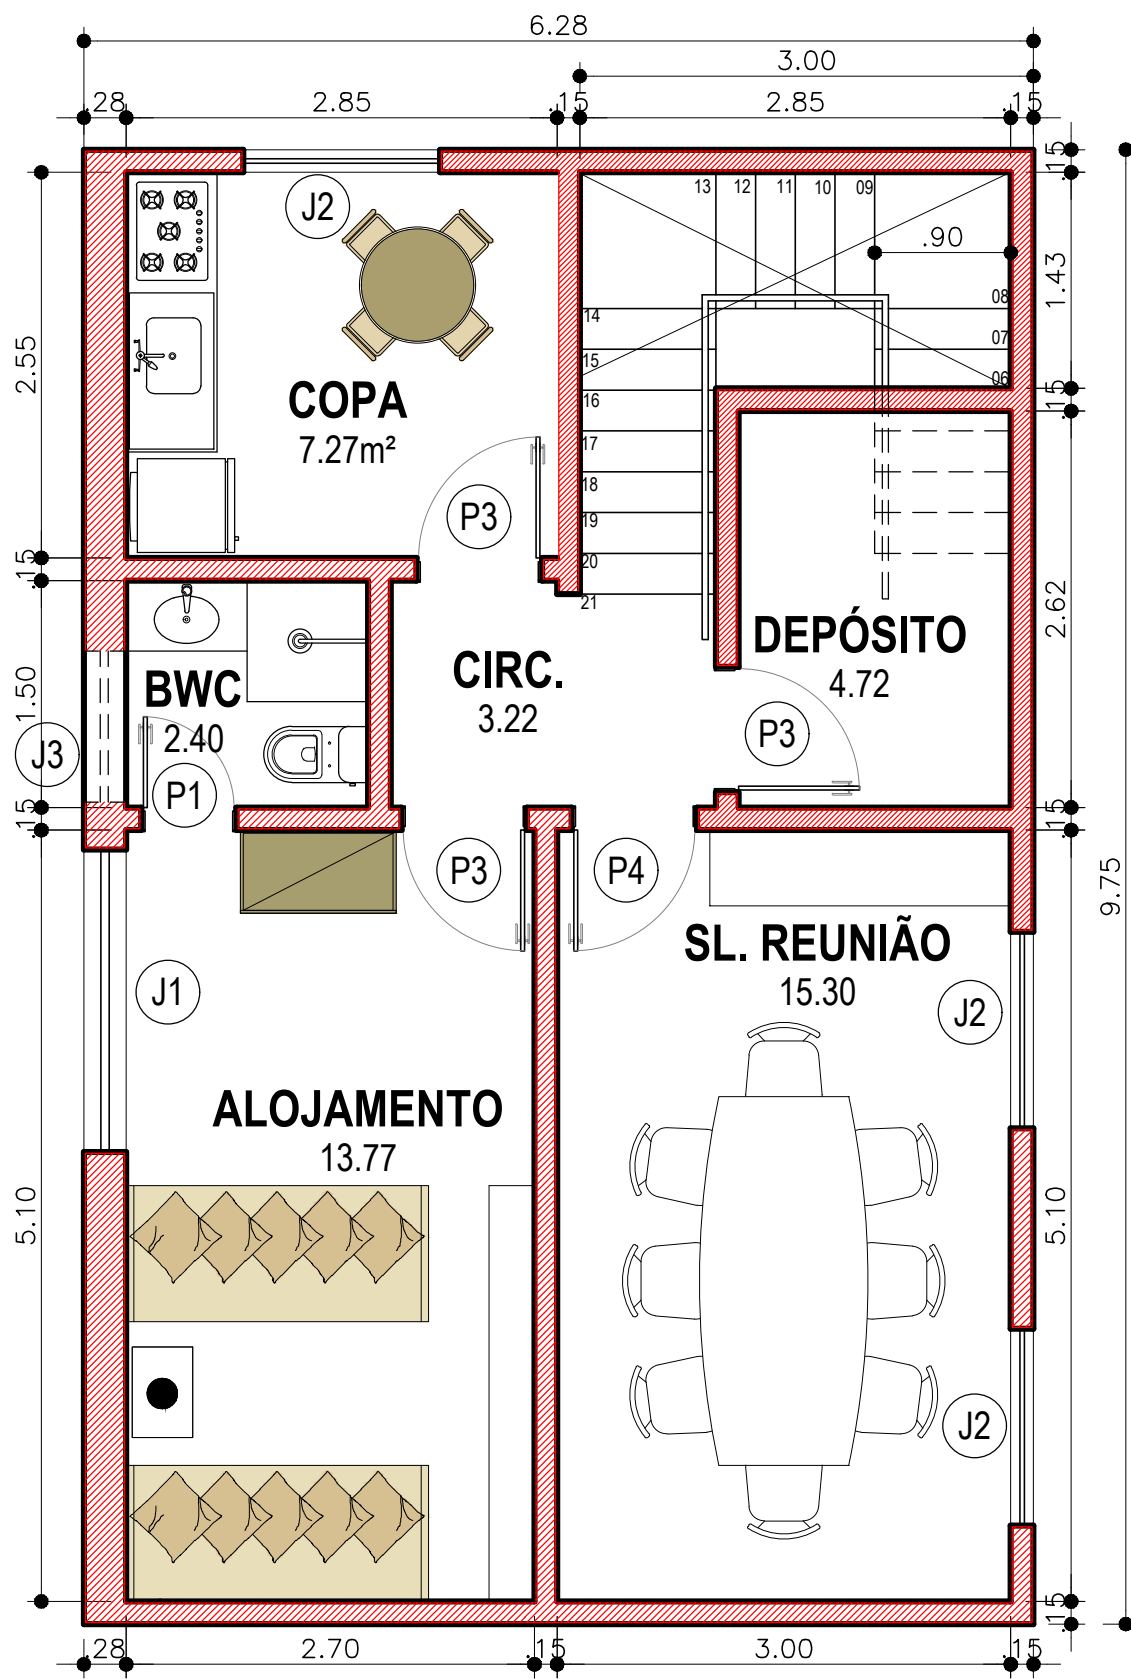

ANEXO ADMINISTRATIVO - PAV. SUP.
ESCALA.....1/50

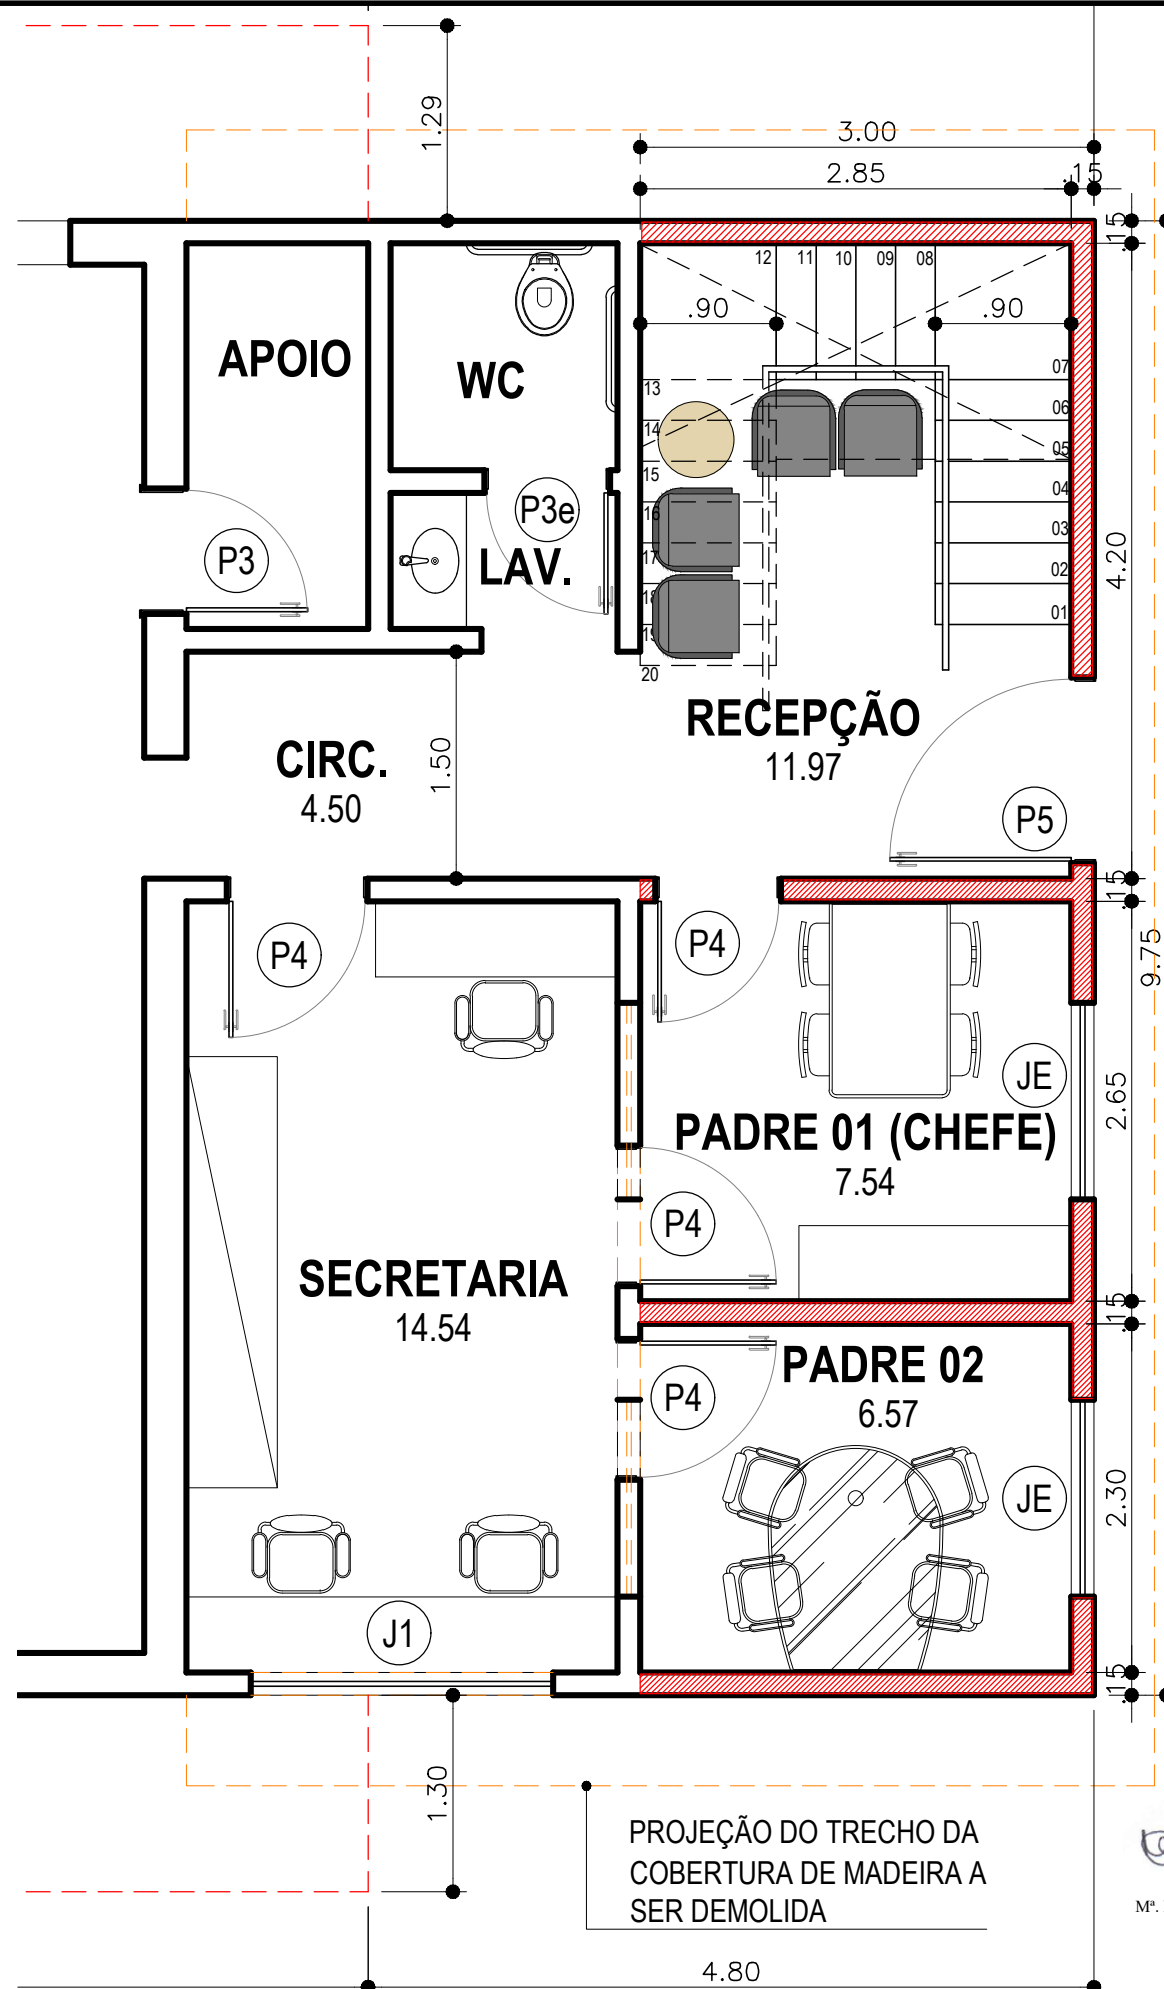

ANEXO ADMINISTRATIVO - TÉRREO
ESCALA.....1/50

QUADRO DE ESQUADRIAS - ANEXO ADMINISTRATIVO				
CÓD.	LARG.	ALT.	PEIT.	ESQUADRIA TIPO
P1	.60	2.10	--	GIRO / LAMINADA INTERNA
P3	.80	2.10	--	GIRO / LAMINADA INTERNA
P3e	.85	2.10	--	GIRO / LAMINADA INTERNA
P4	.90	2.10	--	GIRO / PORTA INTERNA LAMINADA
P5	.90	3.10	--	PIVOTANTE / MADEIRA
J1	2.00	1.10	1.00	CORRER / VIDRO / MADEIRA
J2	1.30	1.10	1.00	CORRER / VIDRO / MADEIRA
J3	1.00	0.40	1.70	CORRER / VIDRO / MADEIRA
JE	1.30	1.50	1.00	CORRER / VIDRO / MADEIRA

CONVENÇÕES	
	EXISTENTE
	DEMOLIR
	CONSTRUIR