


SEÇÕES TRANSVERSAIS  
ESCALA 1/250

TABELA DE VOLUME ENTRE SEÇÕES					
Seção	Corte (m²)	Aterro (m²)	Distância (m)	Vol. Corte (m³)	Vol. Aterro (m³)
E0	0	61,209	4	0	218,284
E1	0	47,933	4	0	180,568
E2	0	42,351	4	0	154,45
E3	0	34,874	4	0	126,128
E4	0	28,19	4	0	100,206
E5	0	21,913	0,474	0	12,788
E5+0,474	0	32,094			
Volume Total				0,000	792,42

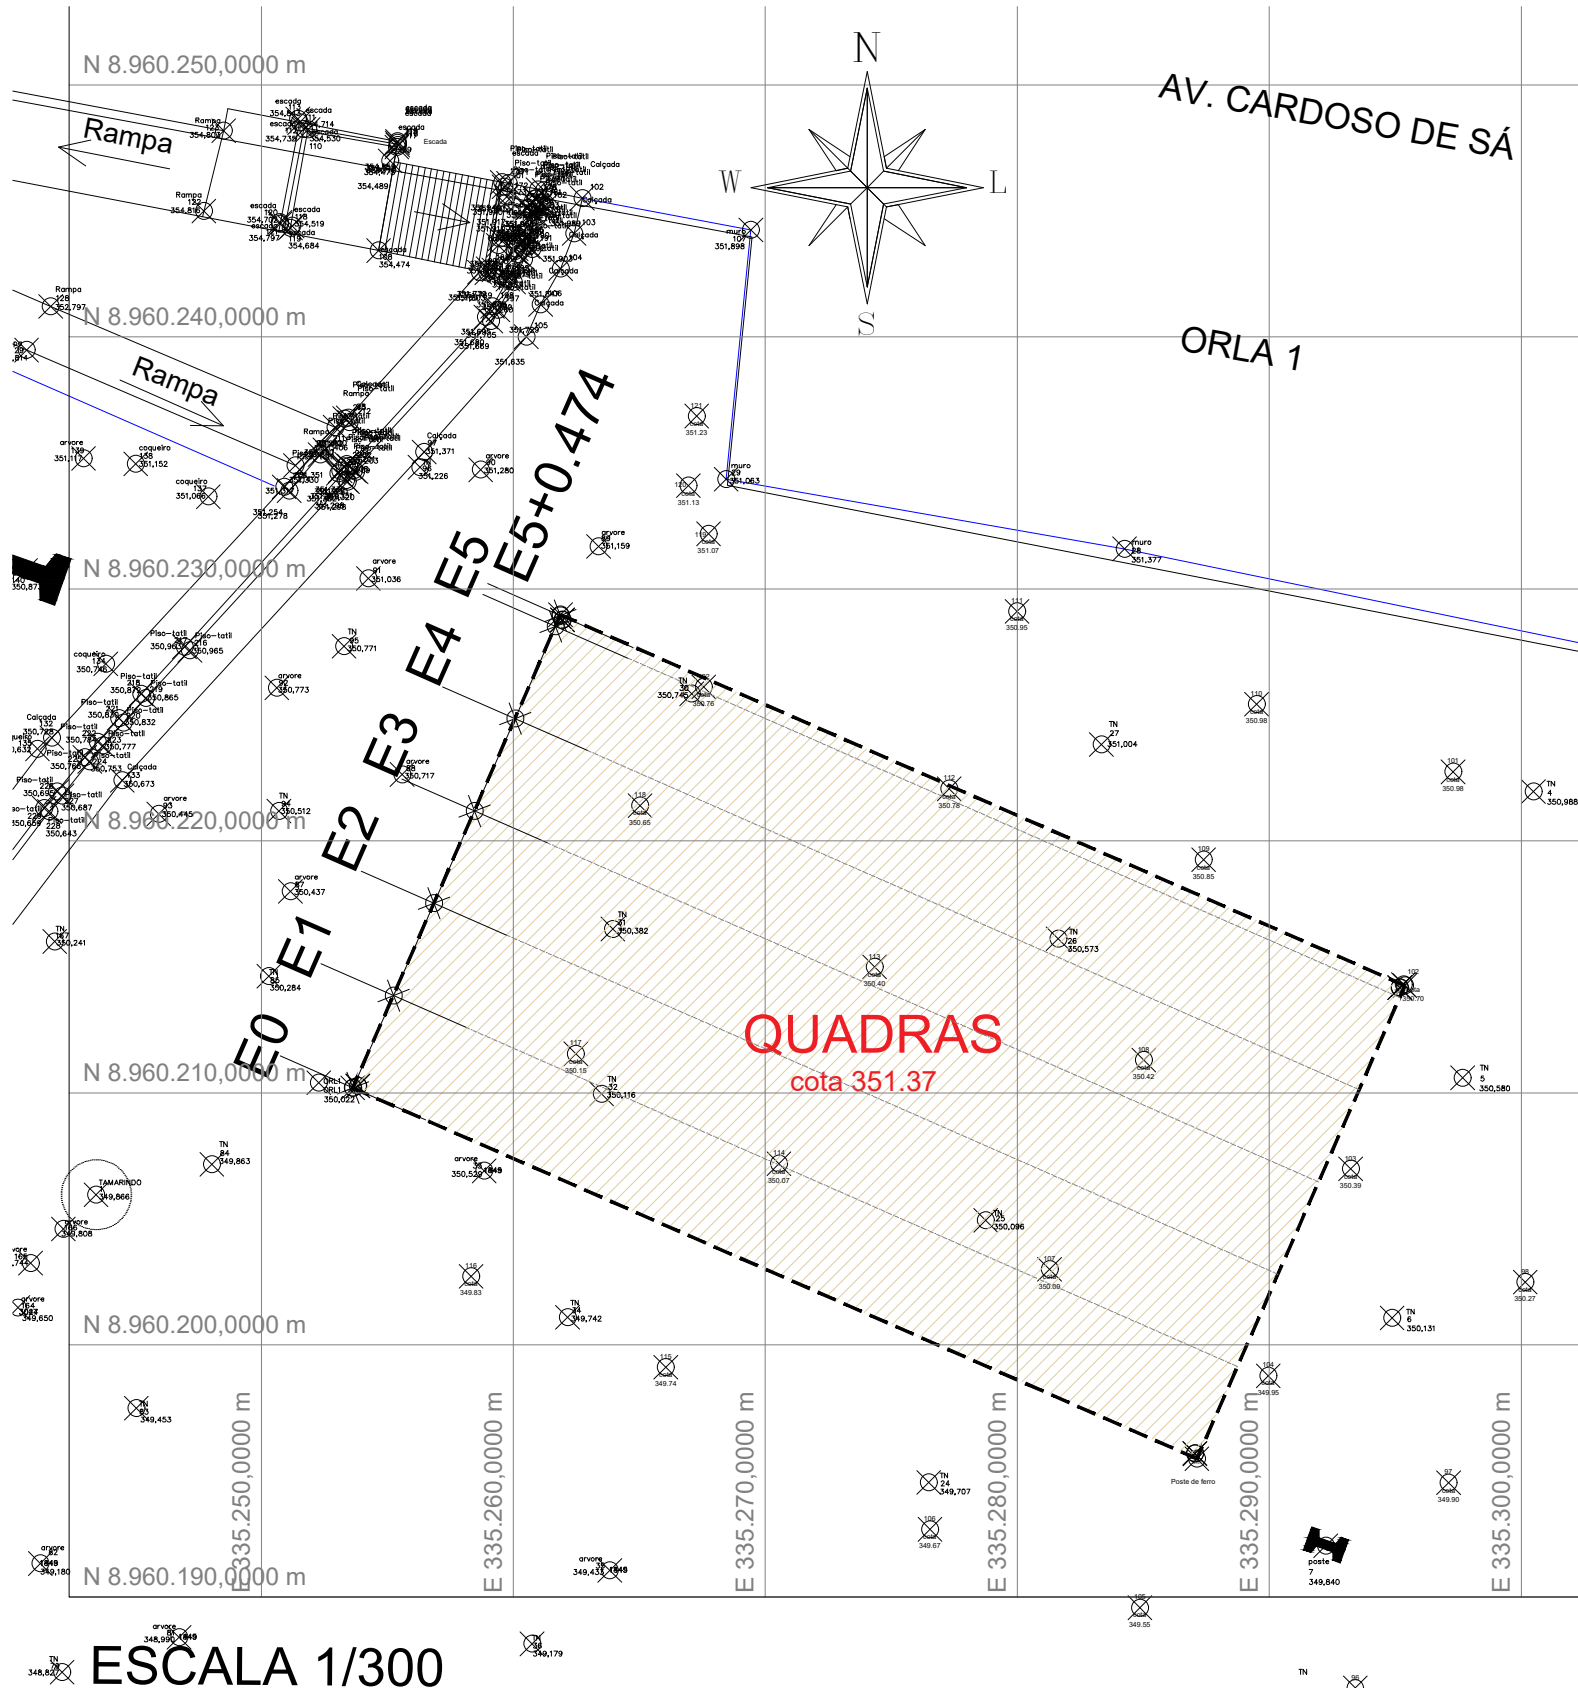

Documento assinado digitalmente  
CÍCERO TAUMATURGO LEONIDAS DUM  
Data: 09/07/2025 14:31:48-0300  
Verifique em <https://validar.iti.gov.br>

PREFEITURA MUNICIPAL DE PETROLINA

ADMINISTRAÇÃO: SIMÃO DURANDO FILHO



SECRETARIA DE INFRAESTRUTURA E MOBILIDADE  
SECRETÁRIO MUNICIPAL: RODRIGO JACOBINA

LOCALIZAÇÃO:  
AV. CARDOSO DE SÁ, CENTRO, PETROLINA - PE

PROJETO:  
PROJETO DE IMPLANTAÇÃO TERMINAL FLUVIAL

ESCALA:  
INDICADA

TÍTULO:  
PROJETO PLANIALTIMÉTRICO - QUADRAS

REVISÃO:  
00

RESPONSÁVEL TÉCNICO:  
CÍCERO TAUMATURGO LEÔNIDAS DUM CREA: 051215044-3 PE