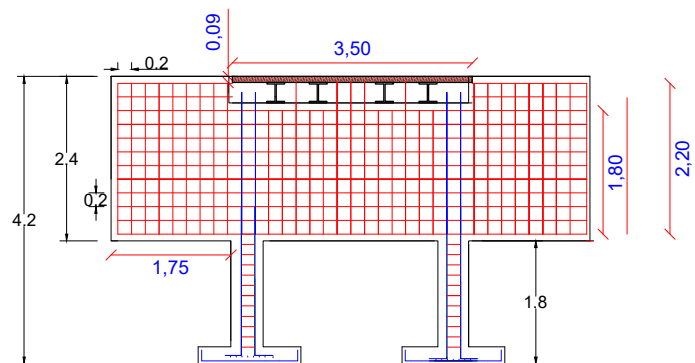


C1 = C2

AÇO	N	DIAM (mm)	QUANT	C.UNIT (cm)	C.TOTAL (cm)
CA50	4	10.0	32	180	5.760
	5	10.0	92	220	20.240
	6	8.0	8	220	1760
	7	8.0	8	269	2144
	8	8.0	22	786	17.292
	9	8.0	22	882	19.404

RESUMO DO AÇO

AÇO	DIAM (mm)	C.TOTAL (m)	PESO + 10% (kg)
CA50	8.0	406,00	176,41
	10.0	260,00	176,46

PESO TOTAL (kg)
CA50 352,87

	CONCRETO (m³)	FÔRMA (m²)
CABECEIRA	17,23	81,84
TOTAL	17,23	81,84

PROPRIETÁRIO: PREFEITURA MUNICIPAL DE ESPLANADA		
DESENHO/PROJETO: ENG. ADALTON DA CONCEIÇÃO SANTOS CREA-BA/3000141104-BA		
PROJETO: PONTE POVOADO BAIXA GRANDE - ESPLANADA BAHIA		
LOCAL: POVOADO BAIXA GRANDE - ESPLANADA - BA		
PLANO: ESTRUTURAL		
ESCALA: 1/100	DATA: 07/07/2026	05/05