




1 Projeto Existente  
1 : 100

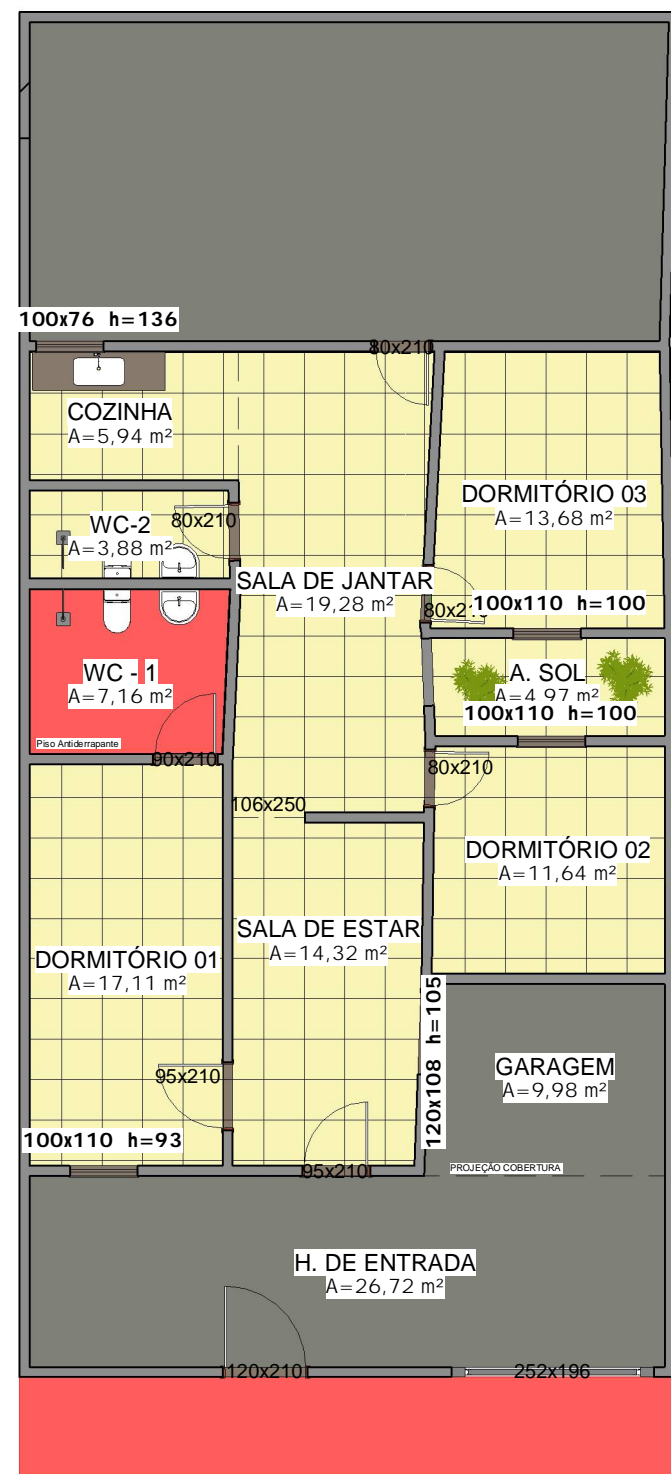

2 Projeto Construtivo  
1 : 100

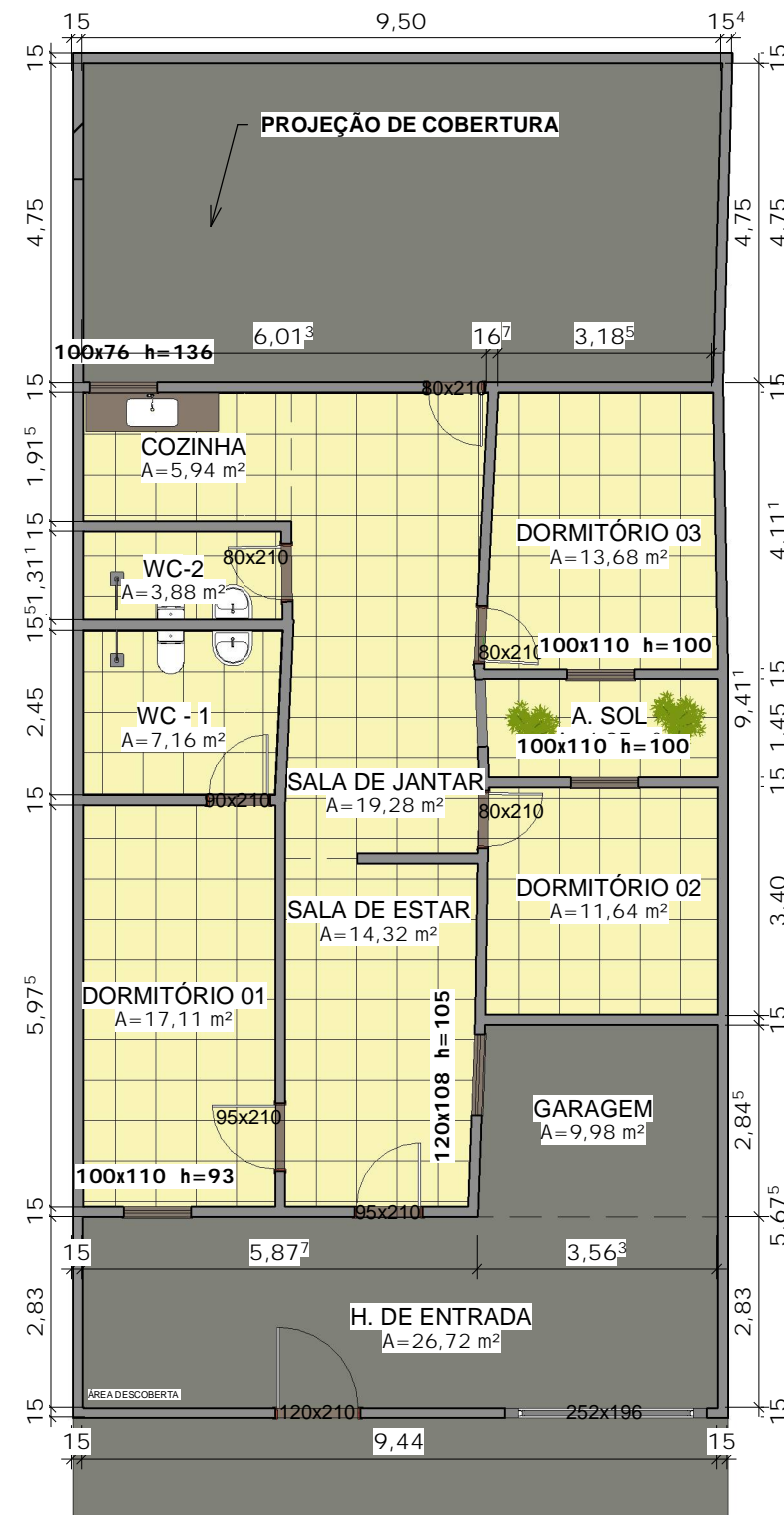


3 Projeto Final  
1 : 100

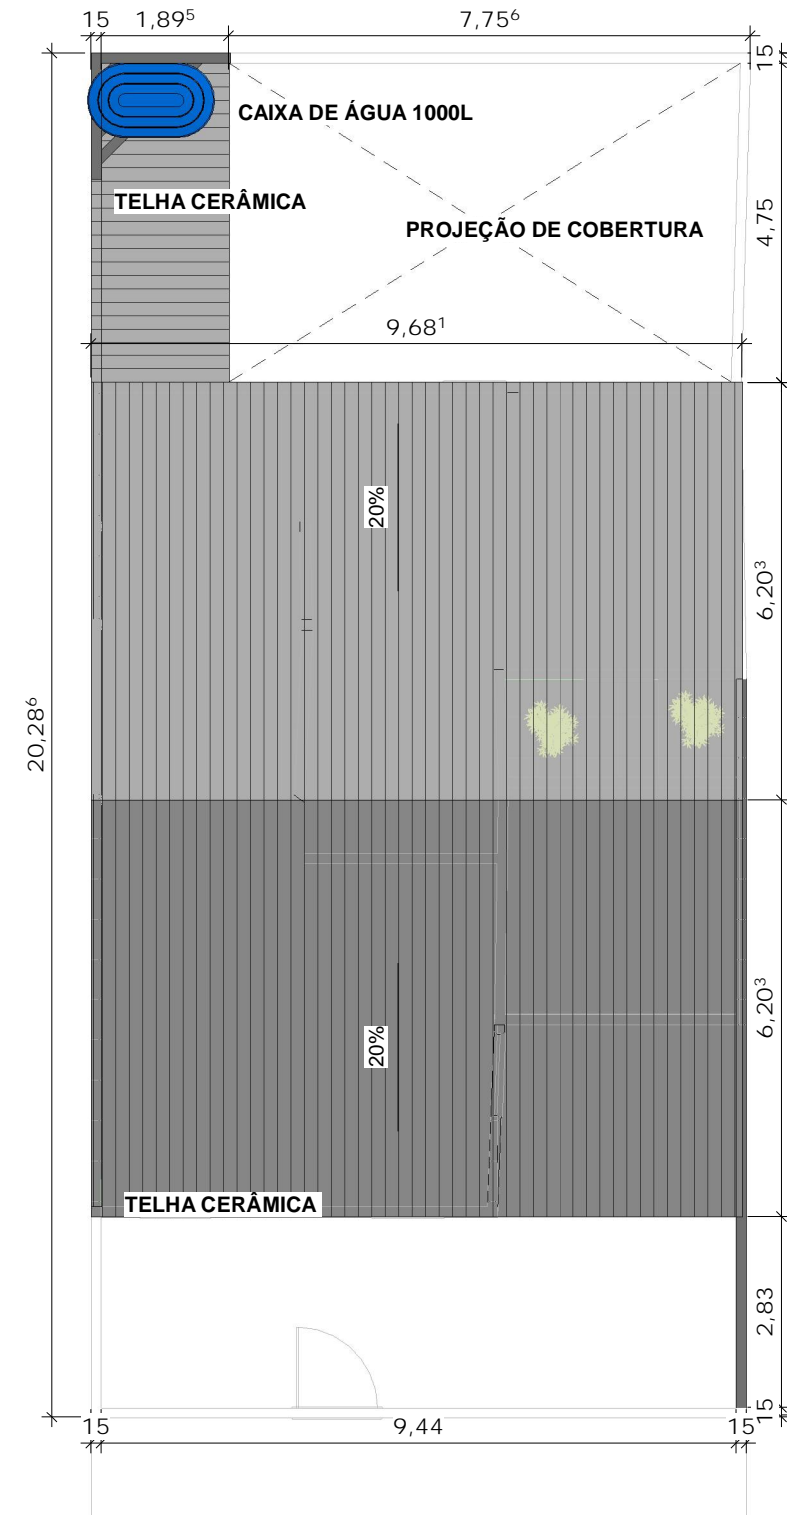


7 COBERTURA  
1 : 100

RUA CAMINHO DAS ESTRELAS, 46- BELA VISTA  
8 SITUAÇÃO  
1 : 200

Tabela de ambiente		
Nome	Área	Perímetro
A. SOL	4,97 m²	9,75 m
COZINHA	5,94 m²	10,03 m
DORMITÓRI O 01	17,11 m²	17,68 m
DORMITÓRI O 02	11,64 m²	13,65 m
DORMITÓRI O 03	13,68 m²	14,89 m
GARAGEM	9,98 m²	12,71 m
H. DE ENTRADA	26,72 m²	24,54 m
SALA DE ESTAR	14,32 m²	15,80 m
SALA DE JANTAR	19,28 m²	19,49 m
WC - 1	7,16 m²	10,75 m
WC-2	3,88 m²	8,54 m
	134,69 m²	157,83 m

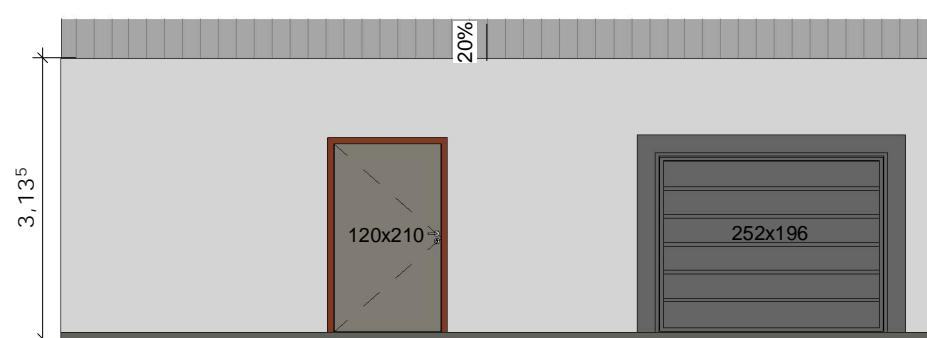


6 FACHADA SUL  
1 : 75

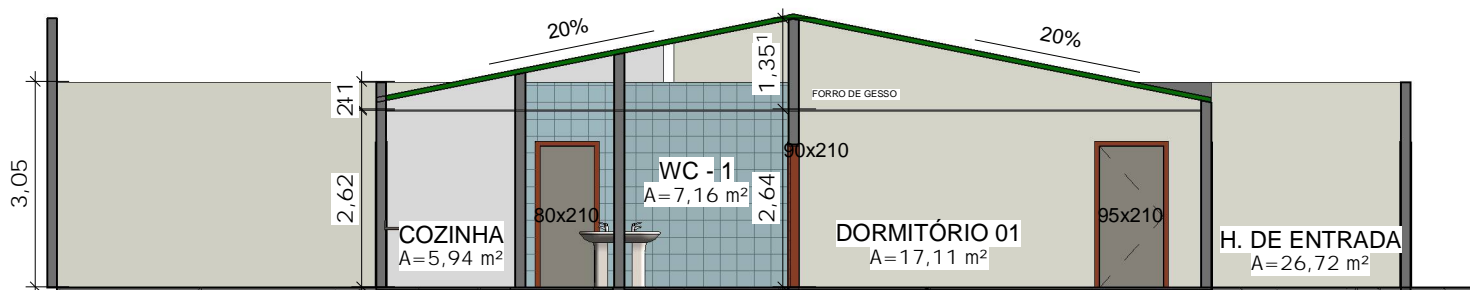

5 CORTE B-B  
1 : 100



4 CORTE A-A  
1 : 75

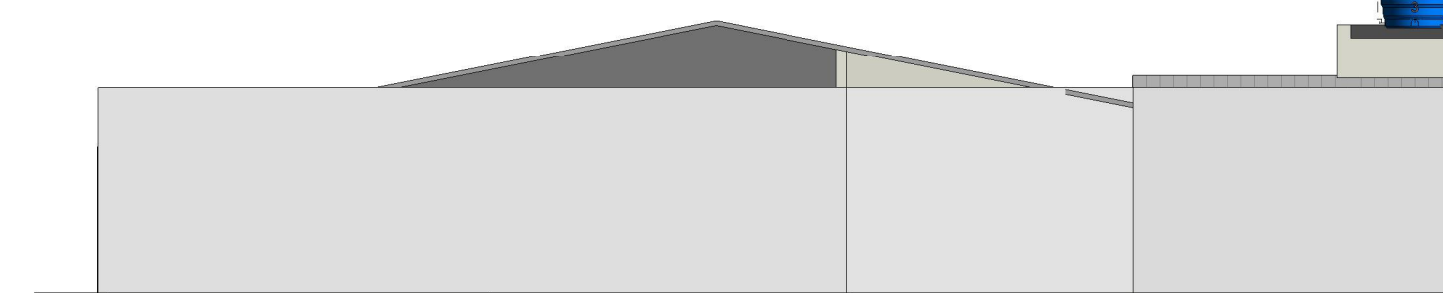

9 FACHADA LESTE  
1 : 100



## PROJETO DE REFORMA

## RESIDENCIAL

PROPRIETÁRIO:  
ANDRÉ RODRIGUES DE BRITO

SITO:  
RUA CAMINHO DAS ESTRELAS, N  
46- BELA VISTA

TÍTULO:  
PROGRAMA HUMANIZAR

ENGENHEIRO:  
ALAN RAFAEL O DIAS CREA 3000113129

ARQUITETO:  
---

ENGENHEIRO:  
ALAN RAFAEL

ESCALA:  
Como  
indicado

DATA:  
OUTUBRO/2023

DESENHO:  
Tec. em Ed. Autor CREA-BA 68898

Nº de Prancha

01/03