




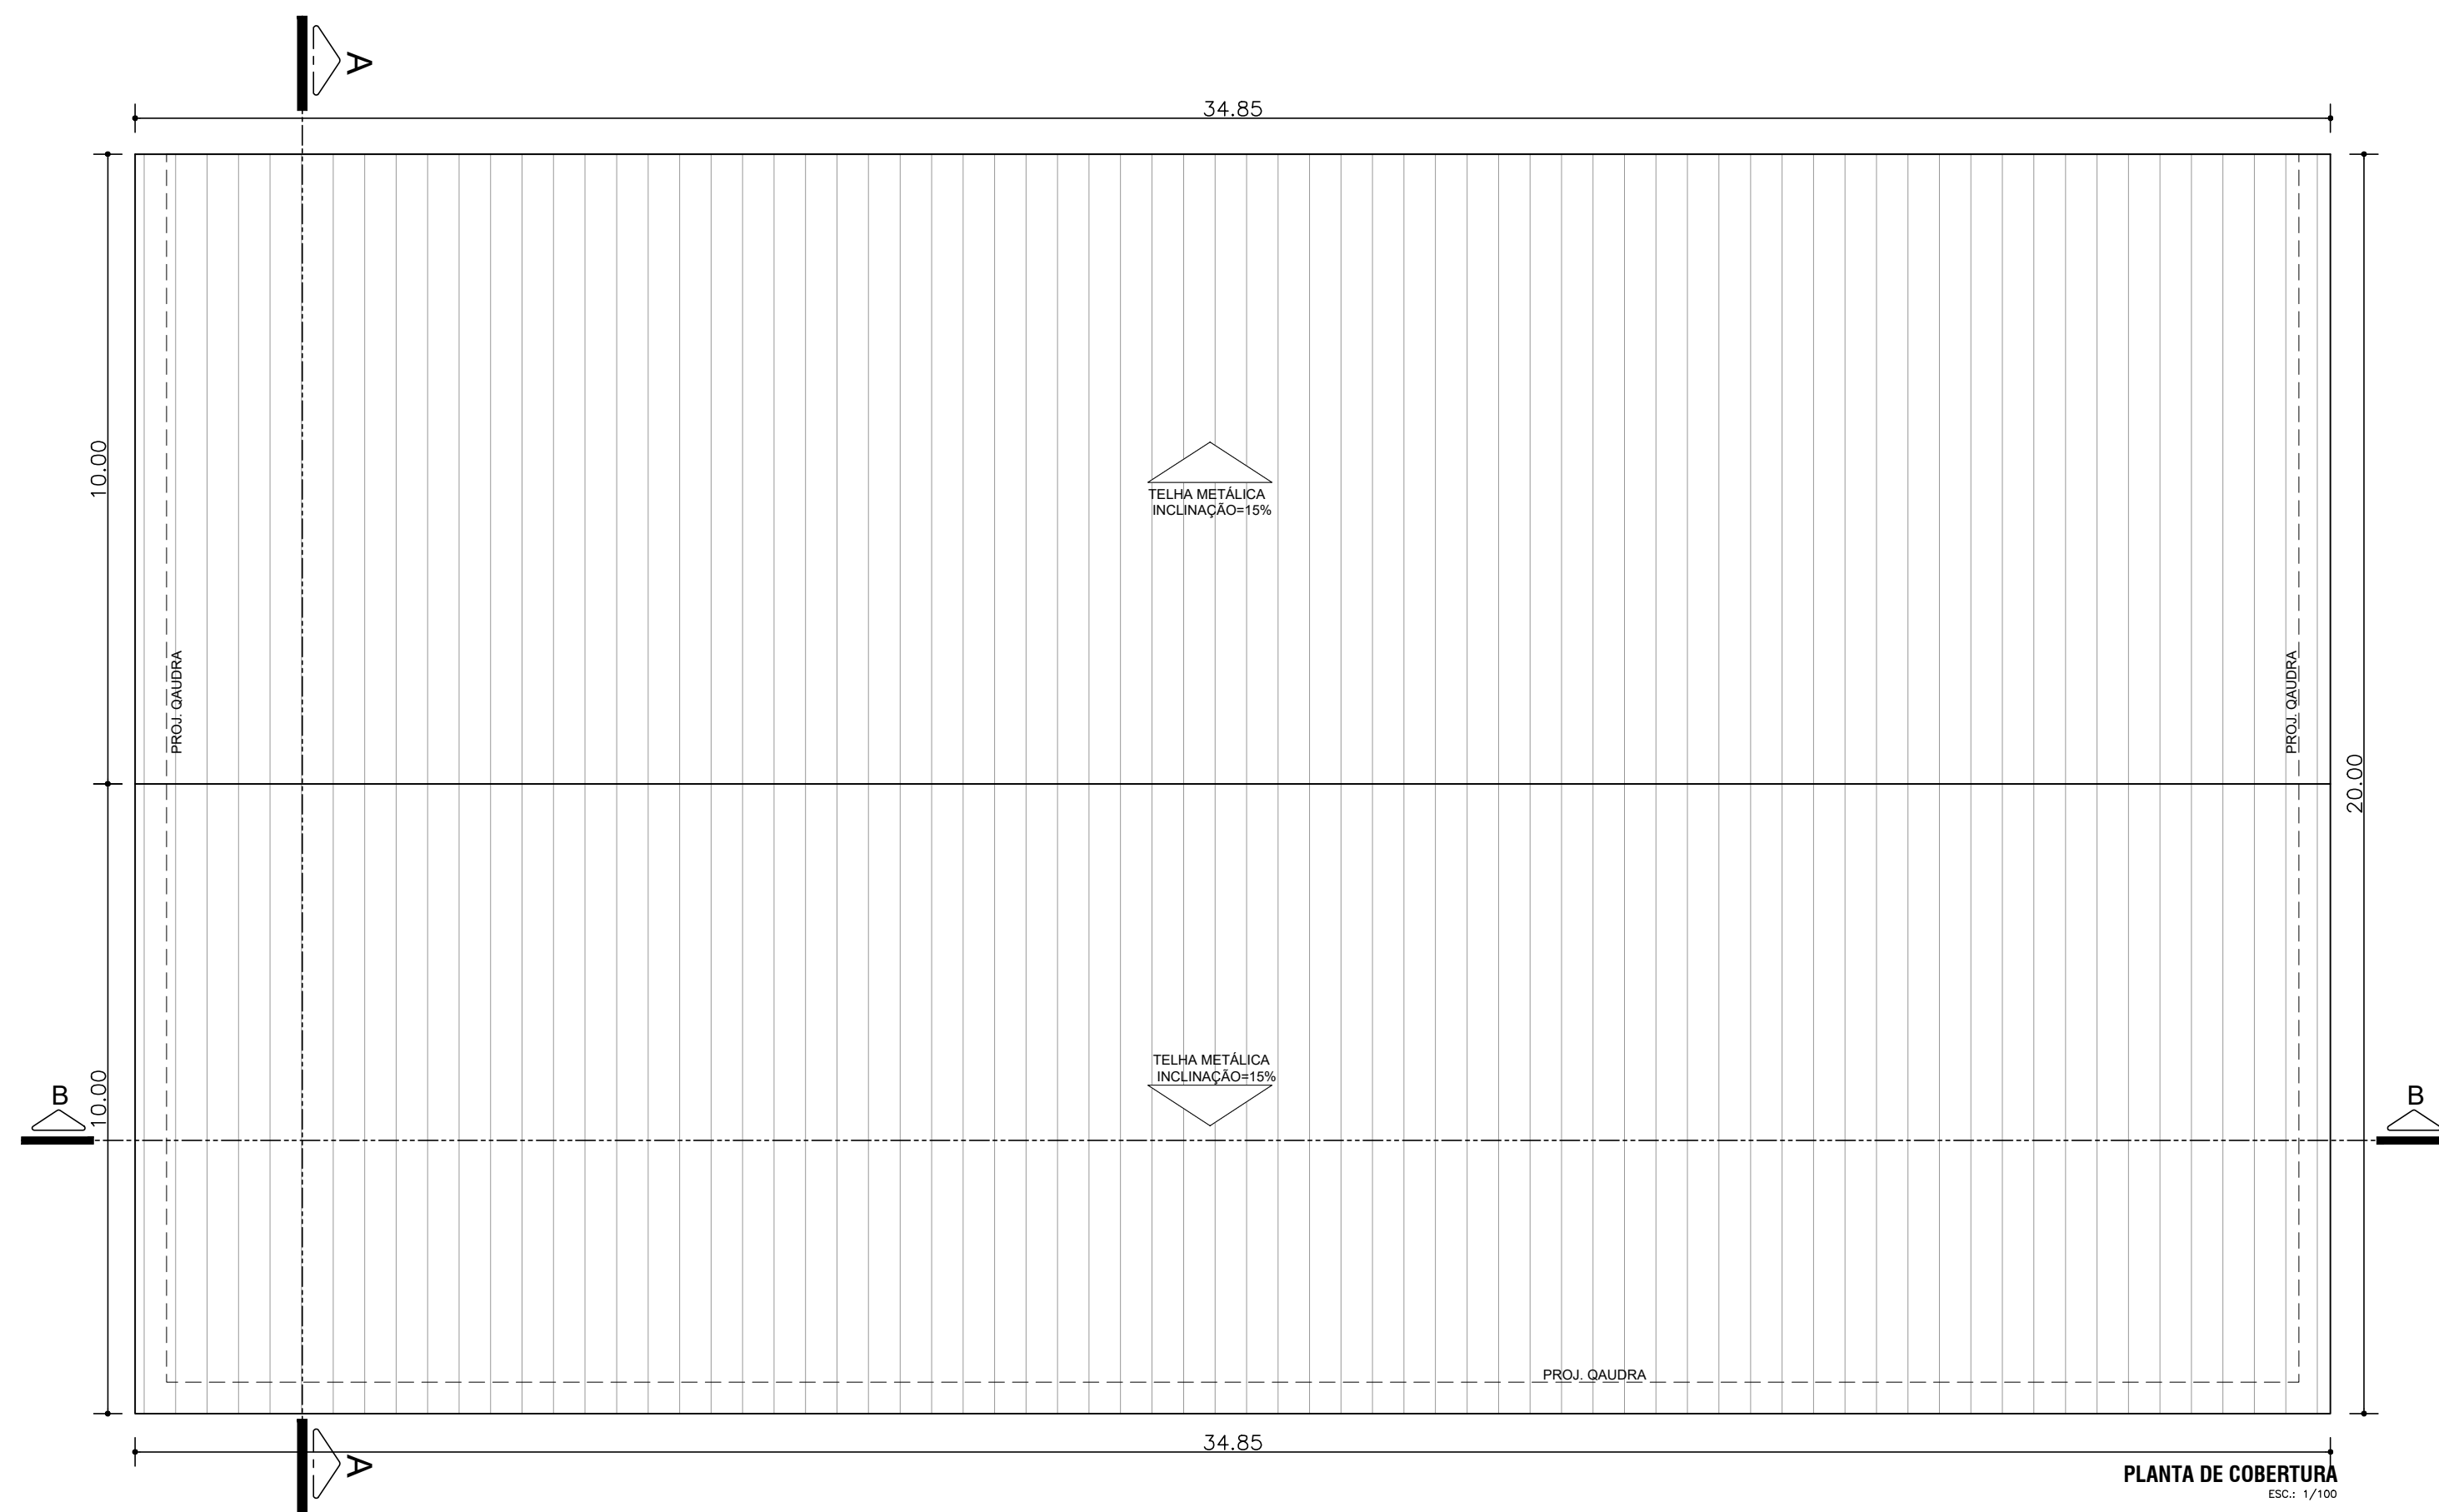


PLANTA DE COBERTURA
ESC: 1/100

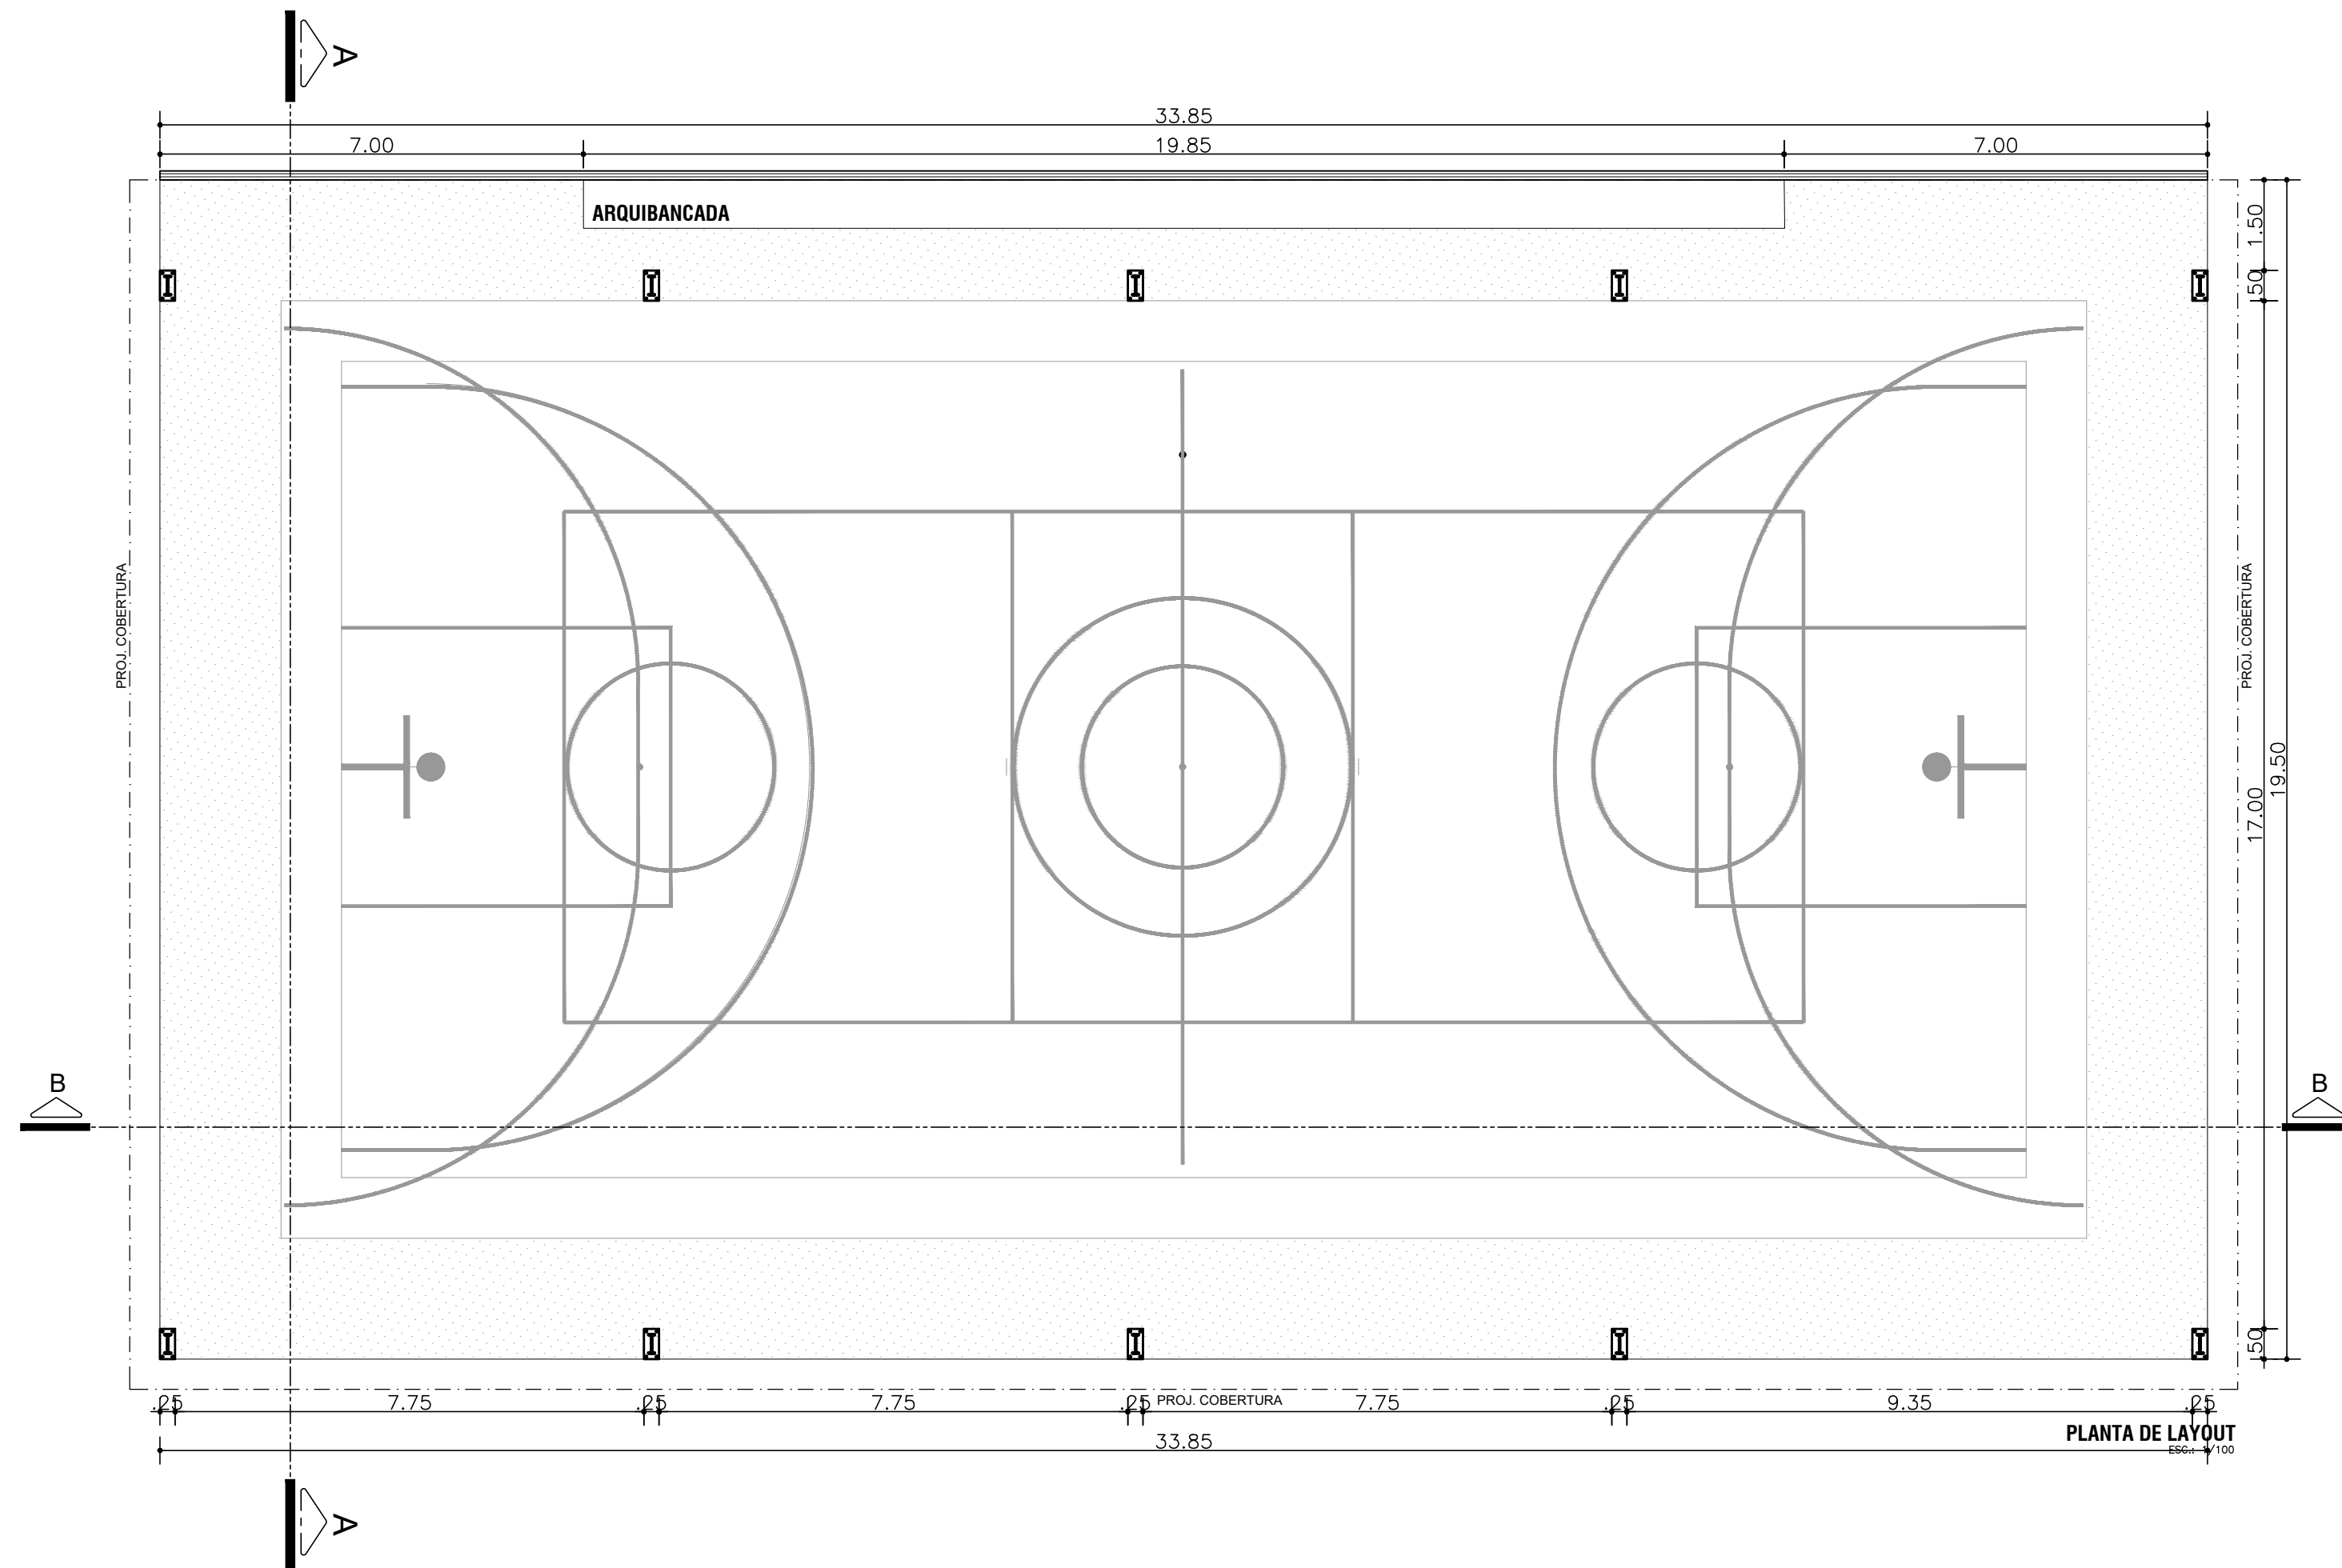


PLANTA DE LAYOUT
ESC: 1/100

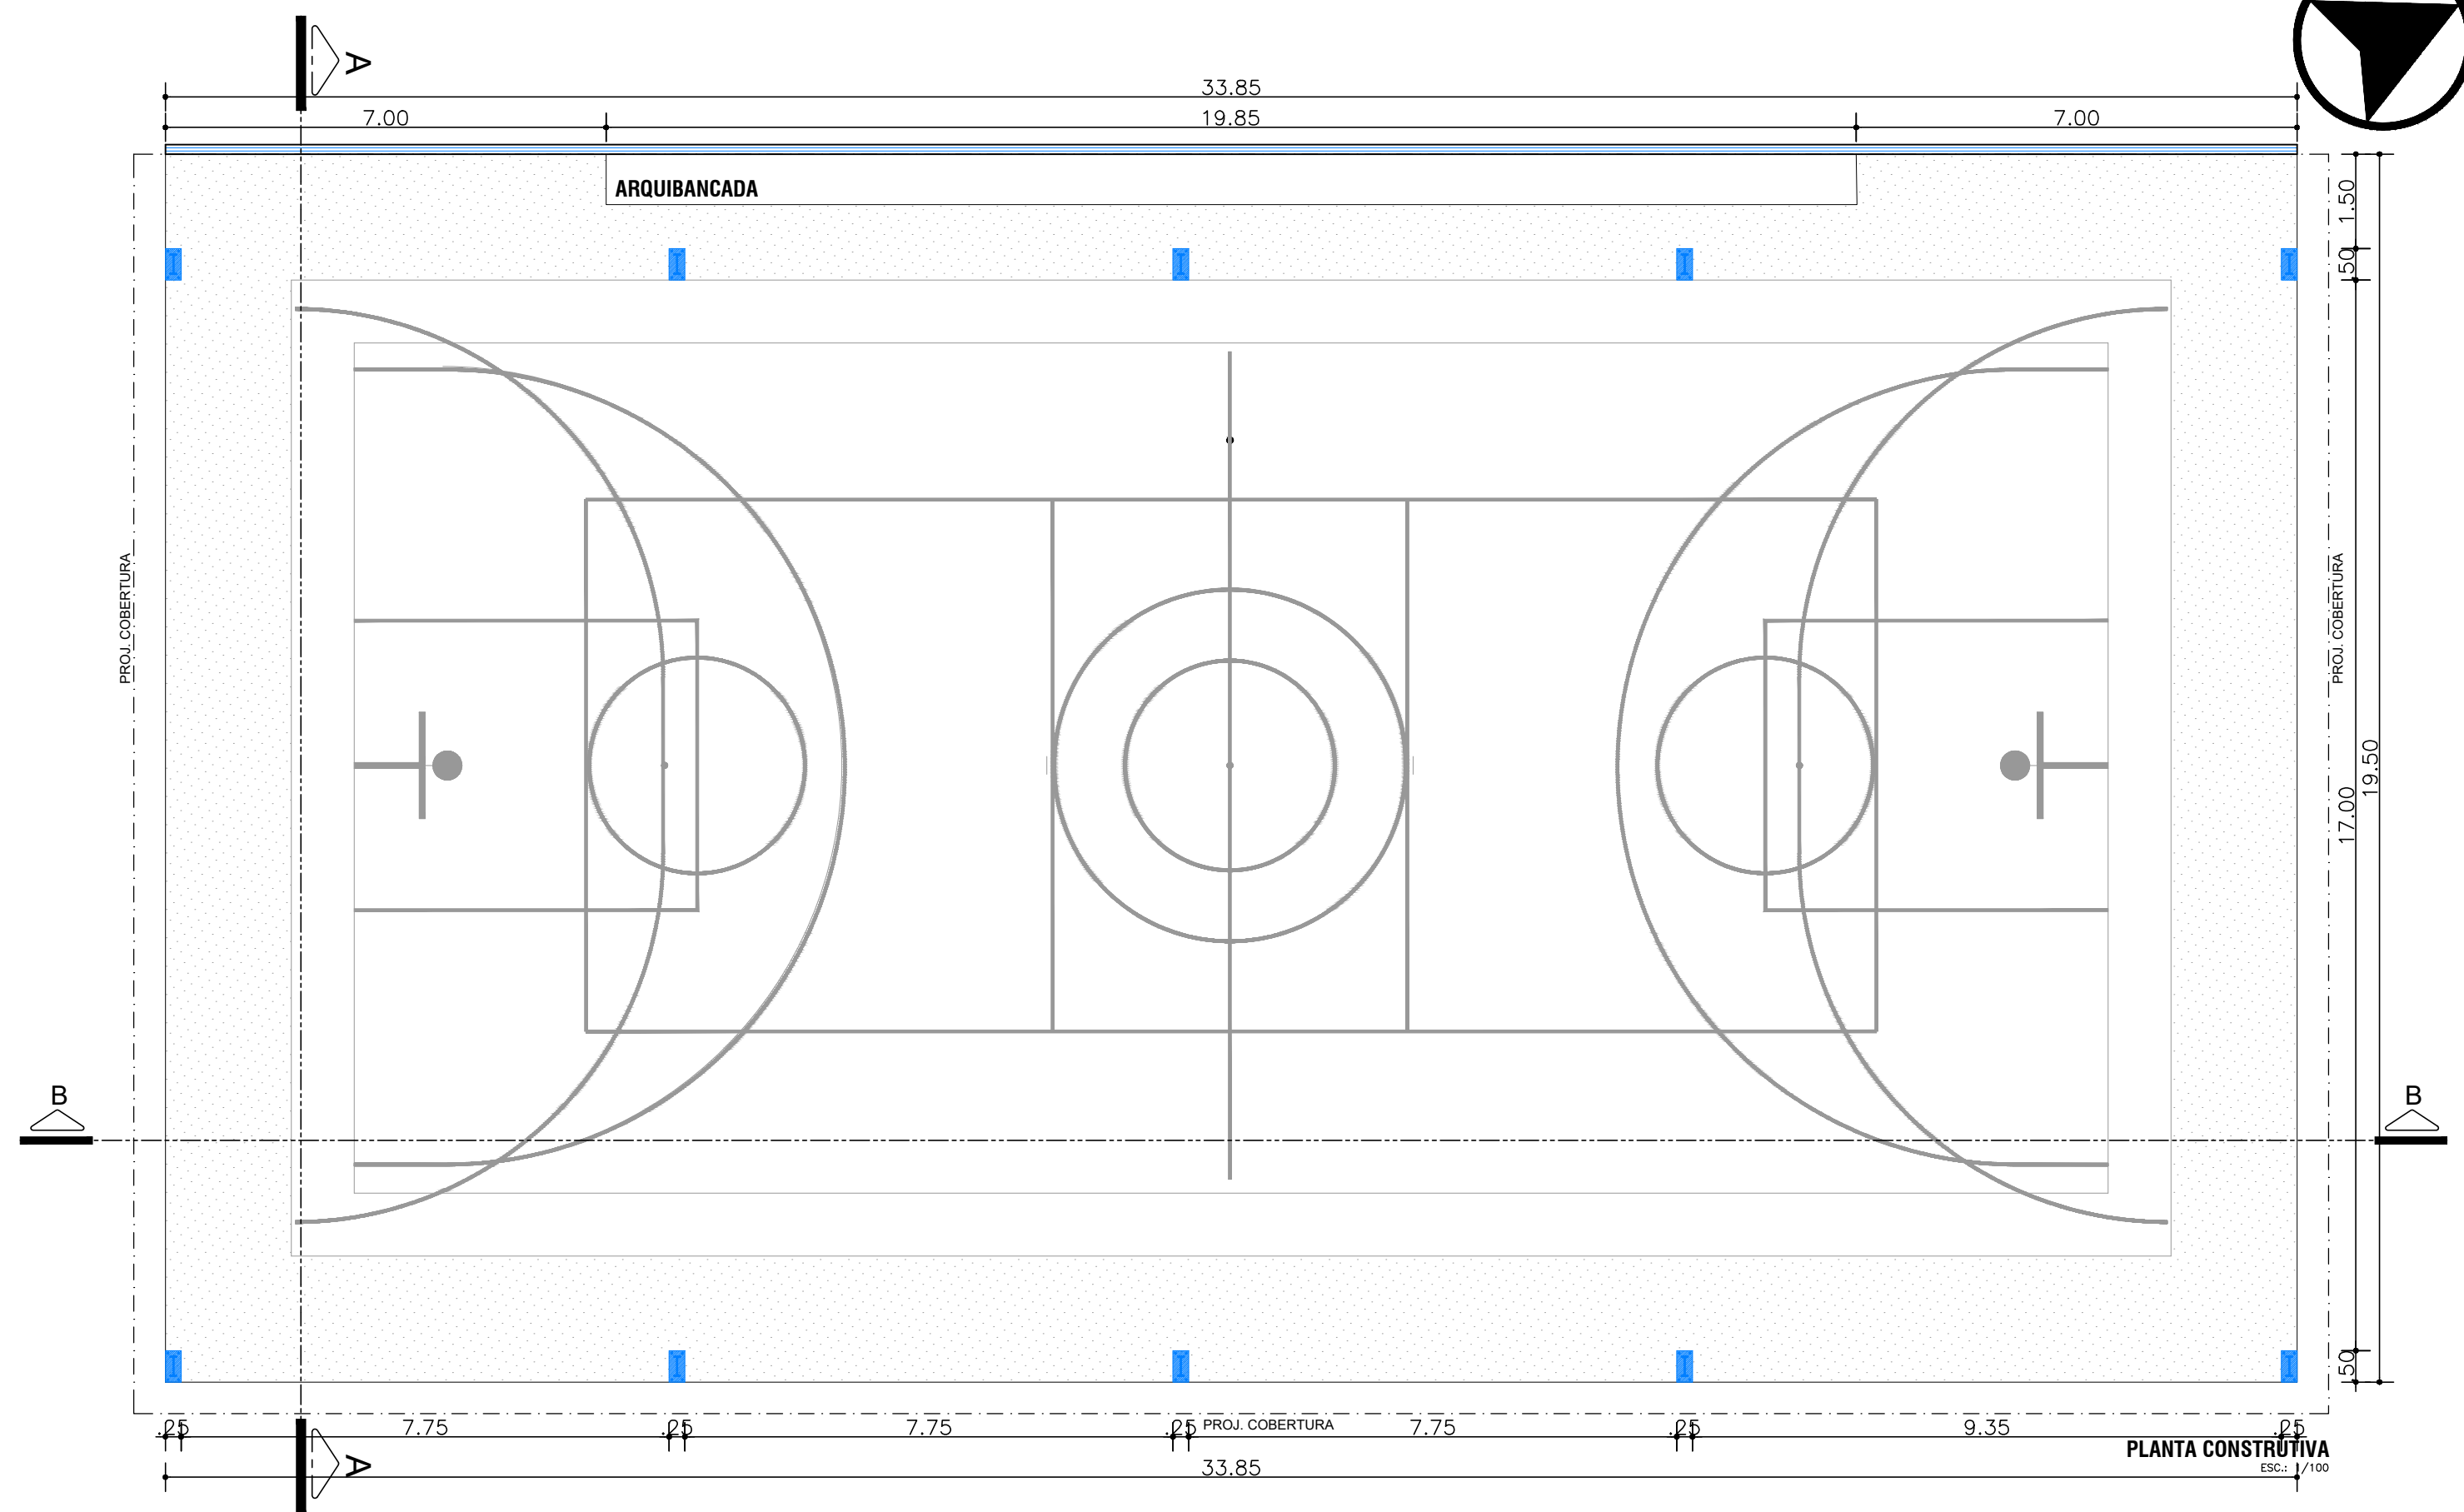

PLANTA CONSTRUTIVA
ESC: 1/100

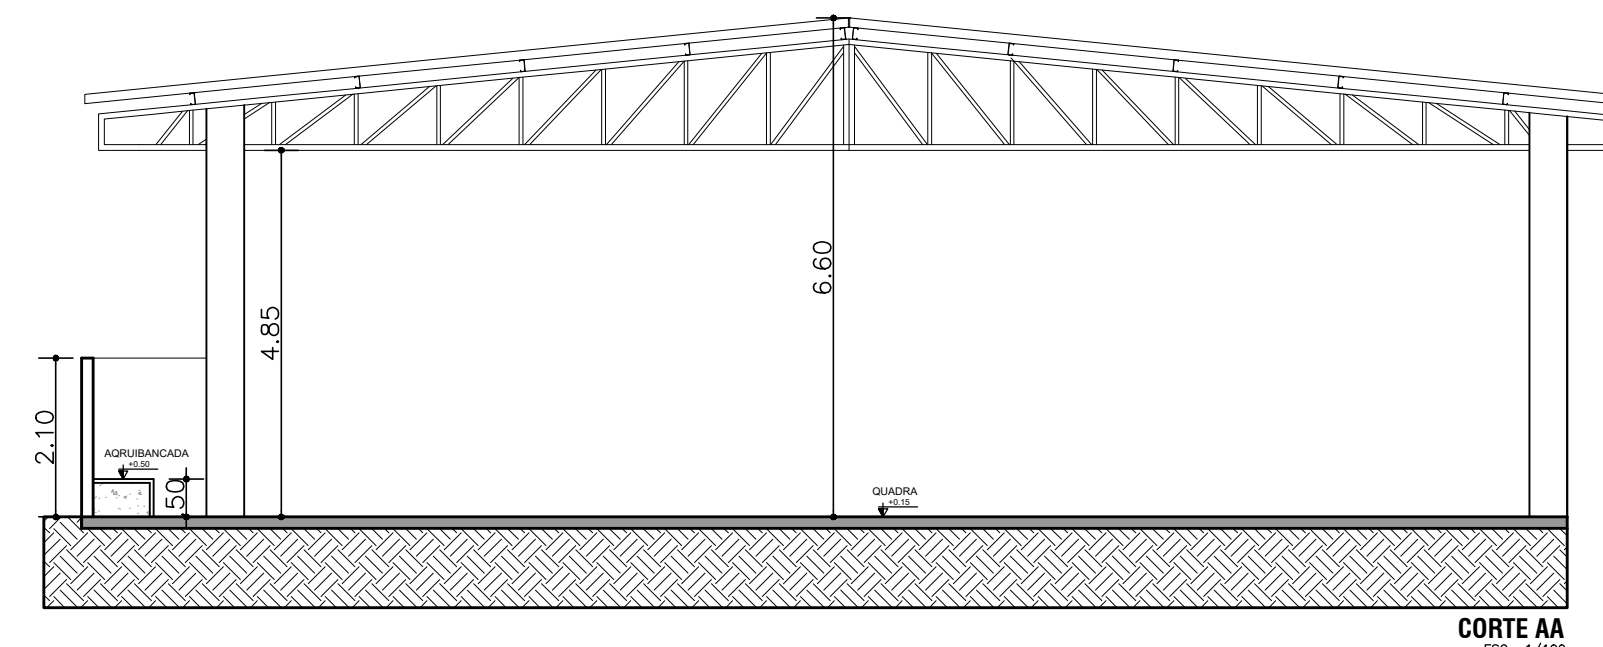

CORTE AA
ESC: 1/100

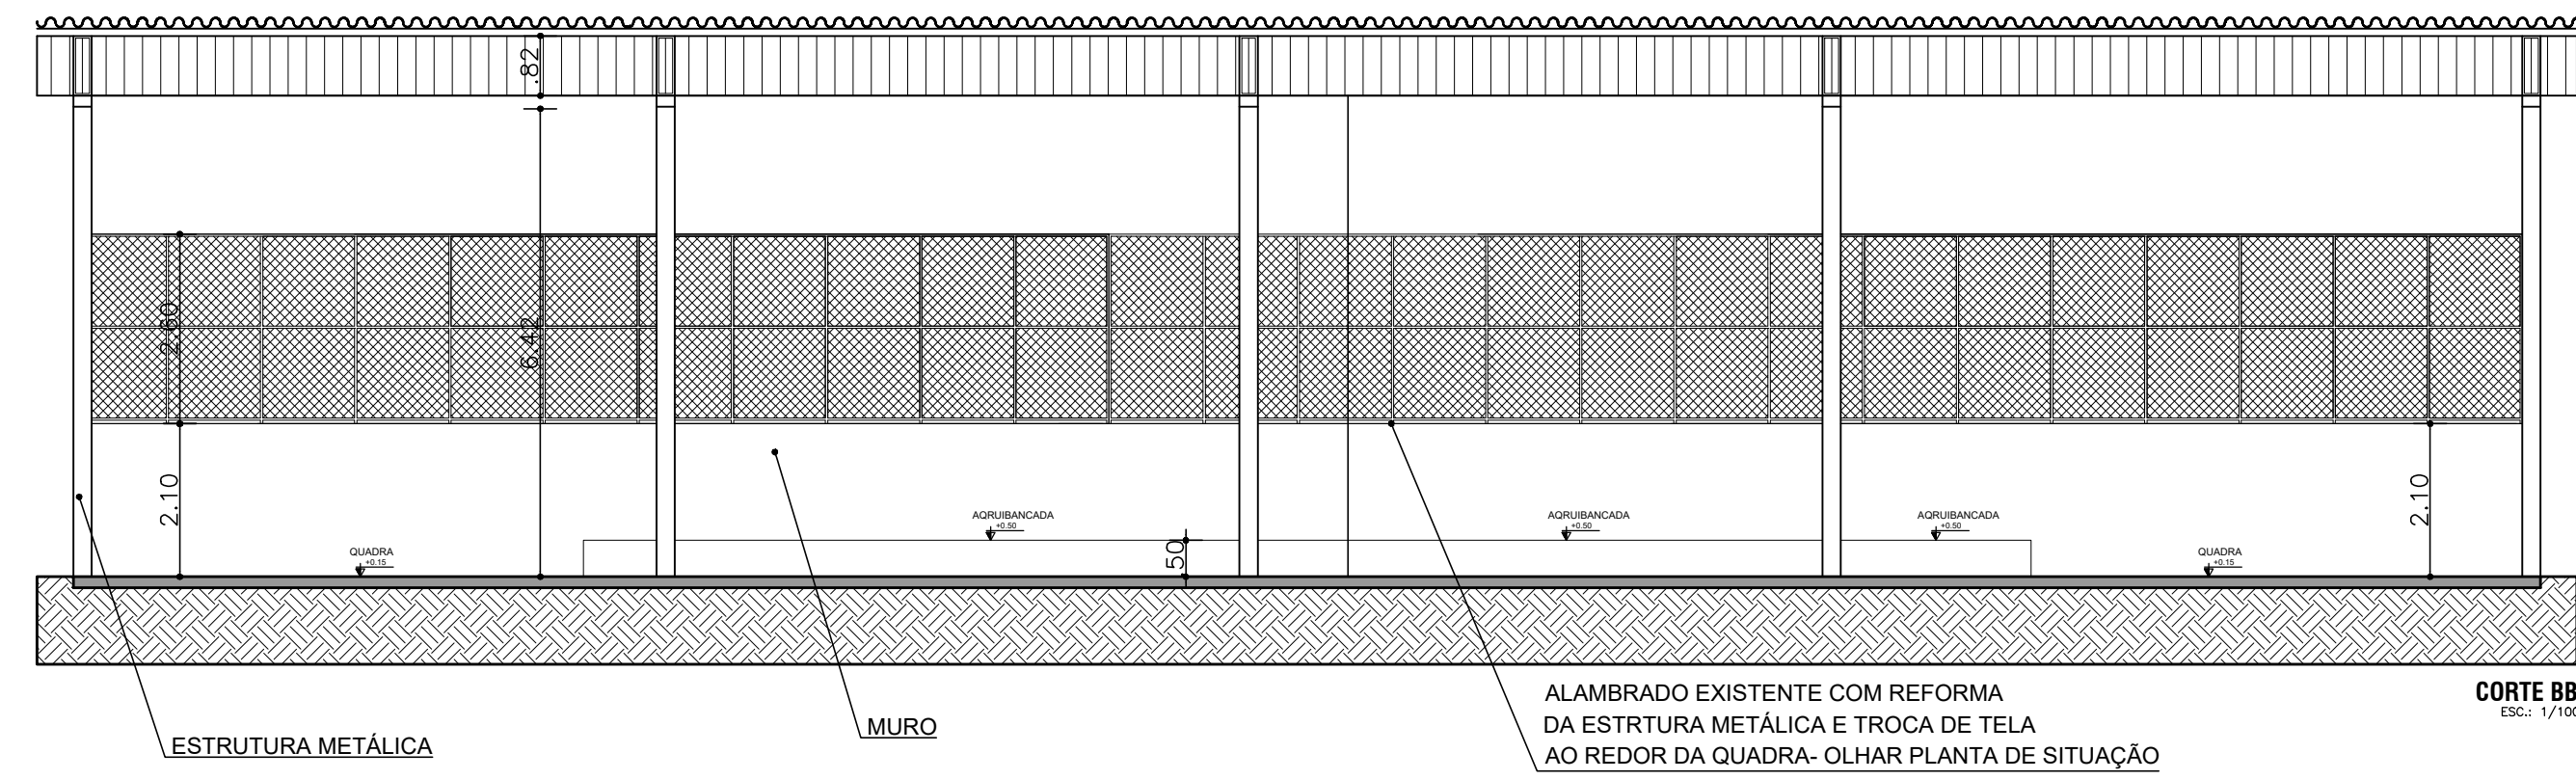

CORTE BB
ESC: 1/100