



1 FACHADA SUL
ESCALA 1/50

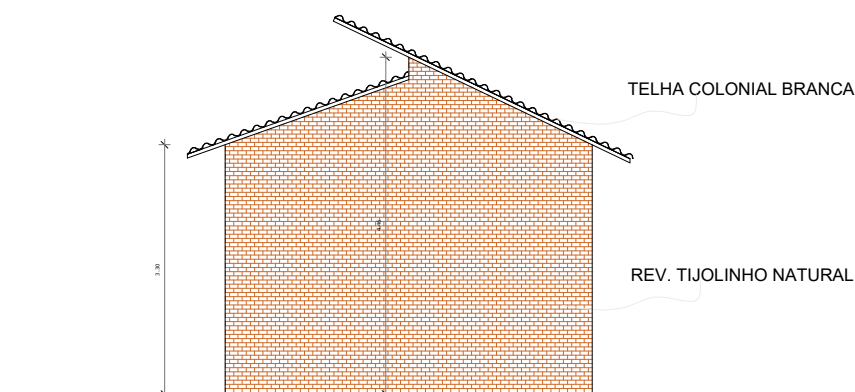

2 FACHADA NORTE
ESCALA 1/50



3 FACHADA LESTE
ESCALA 1/50

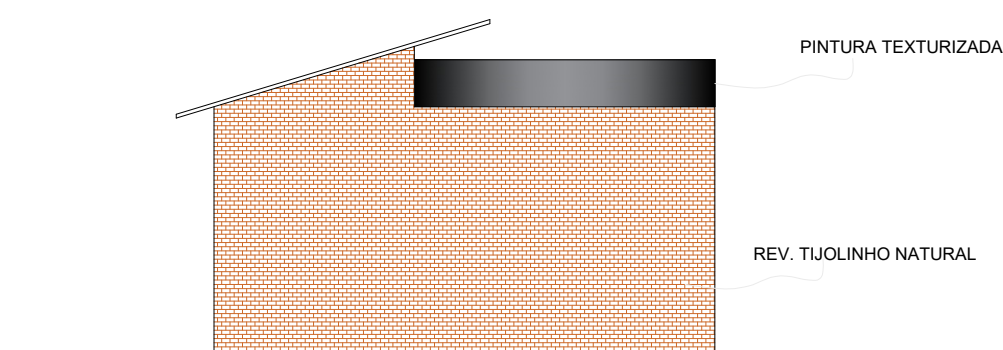

4 FACHADA OESTE
ESCALA 1/50