
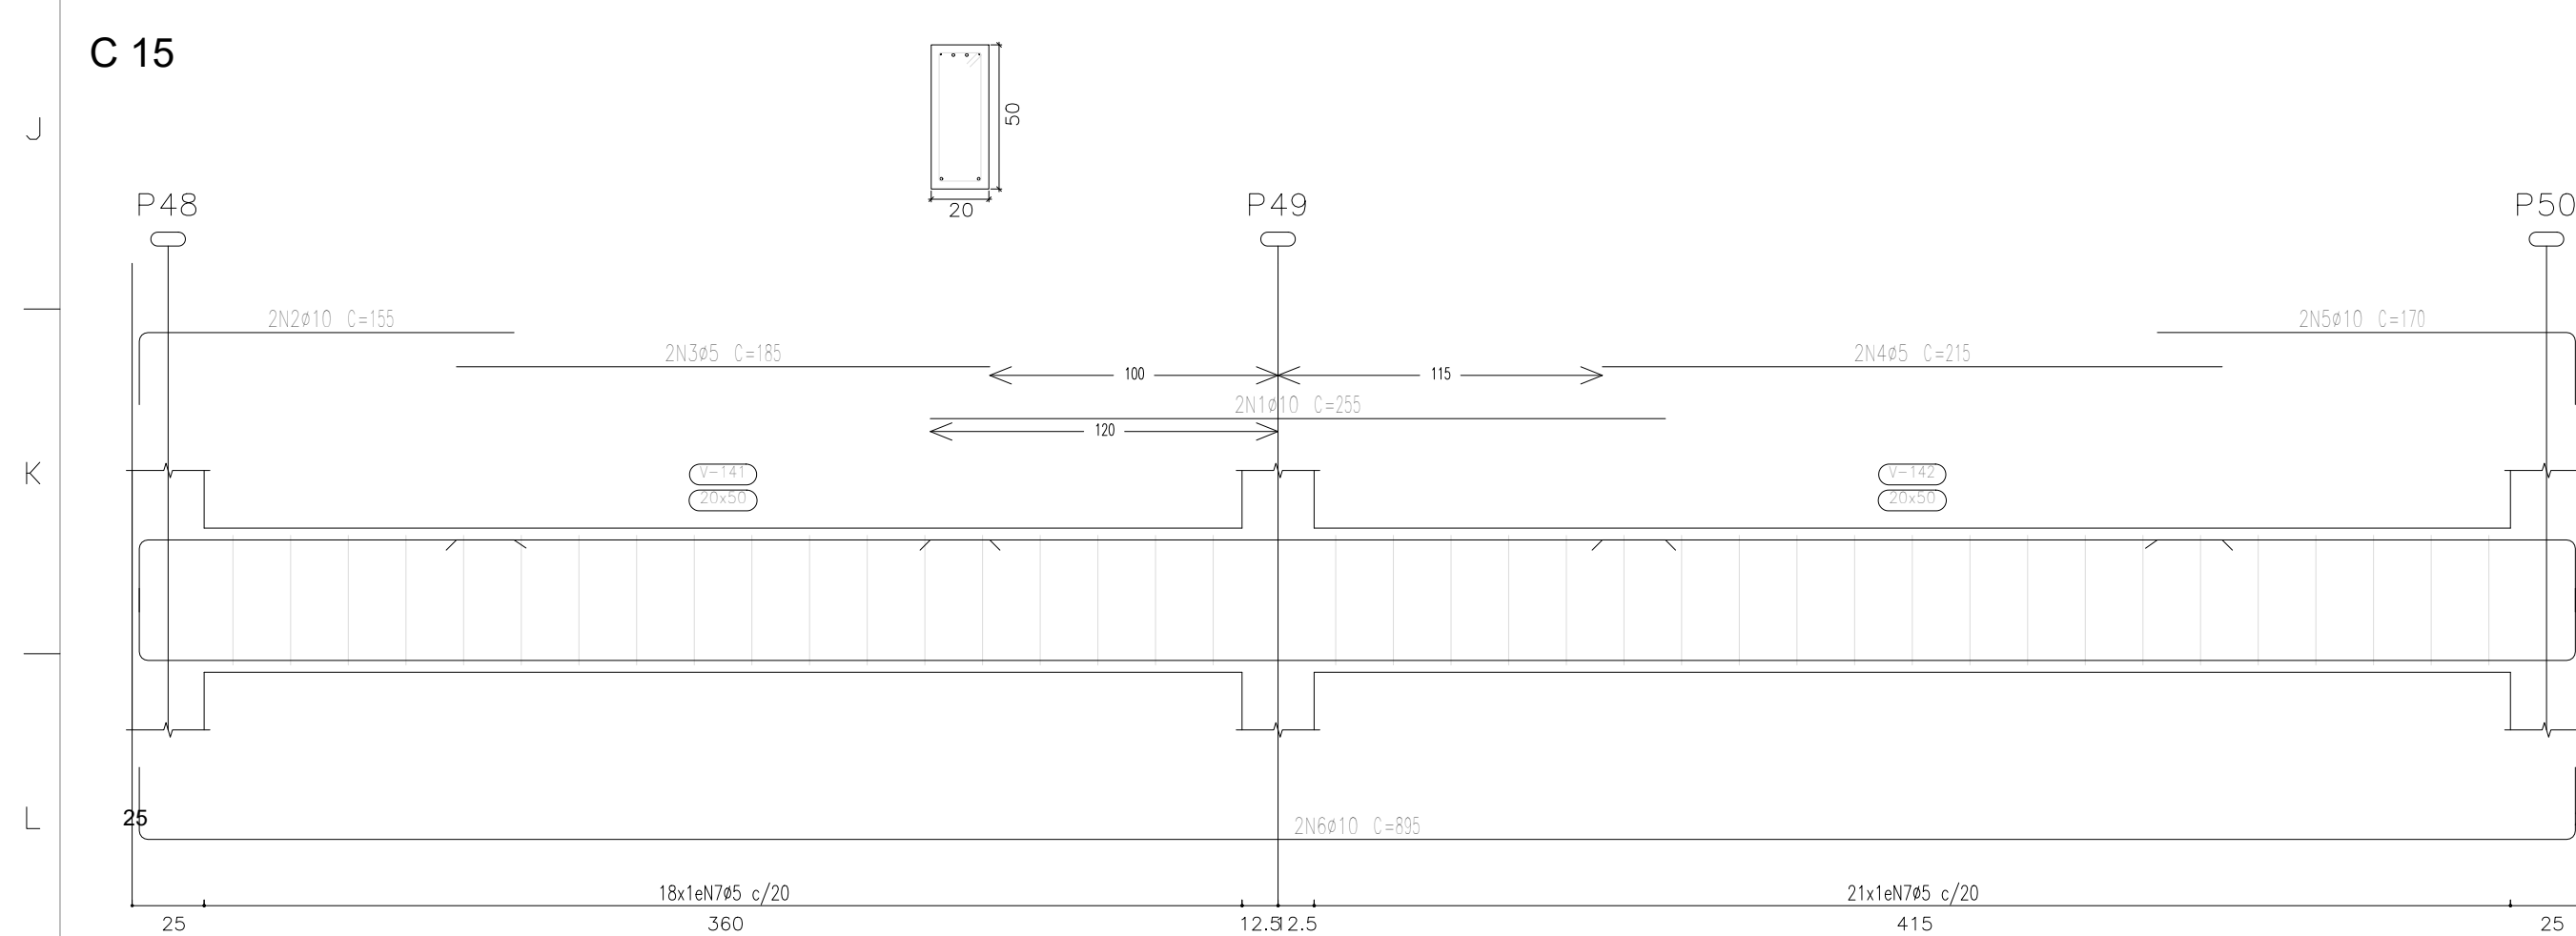
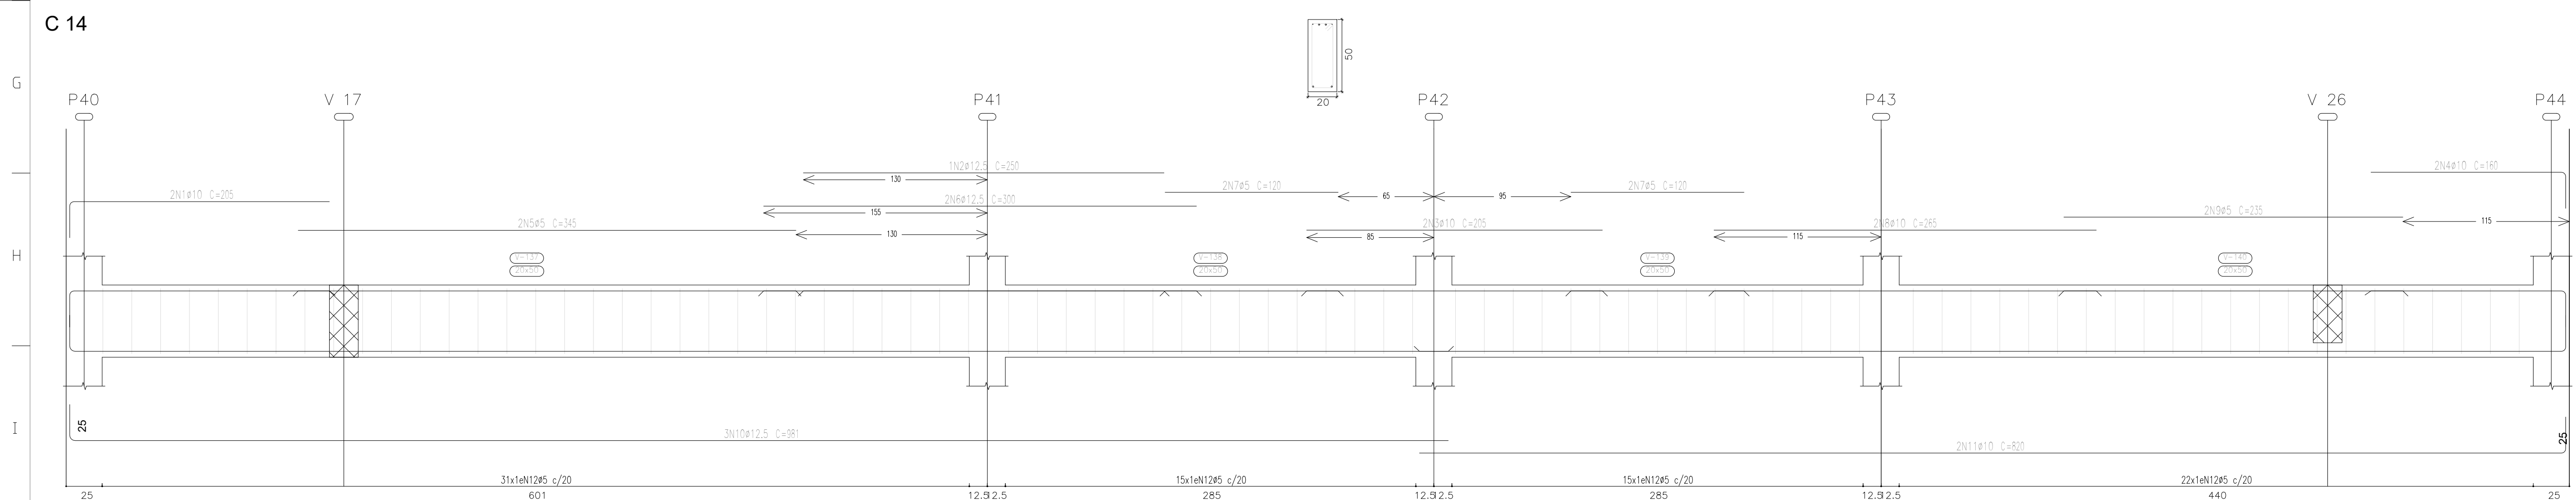
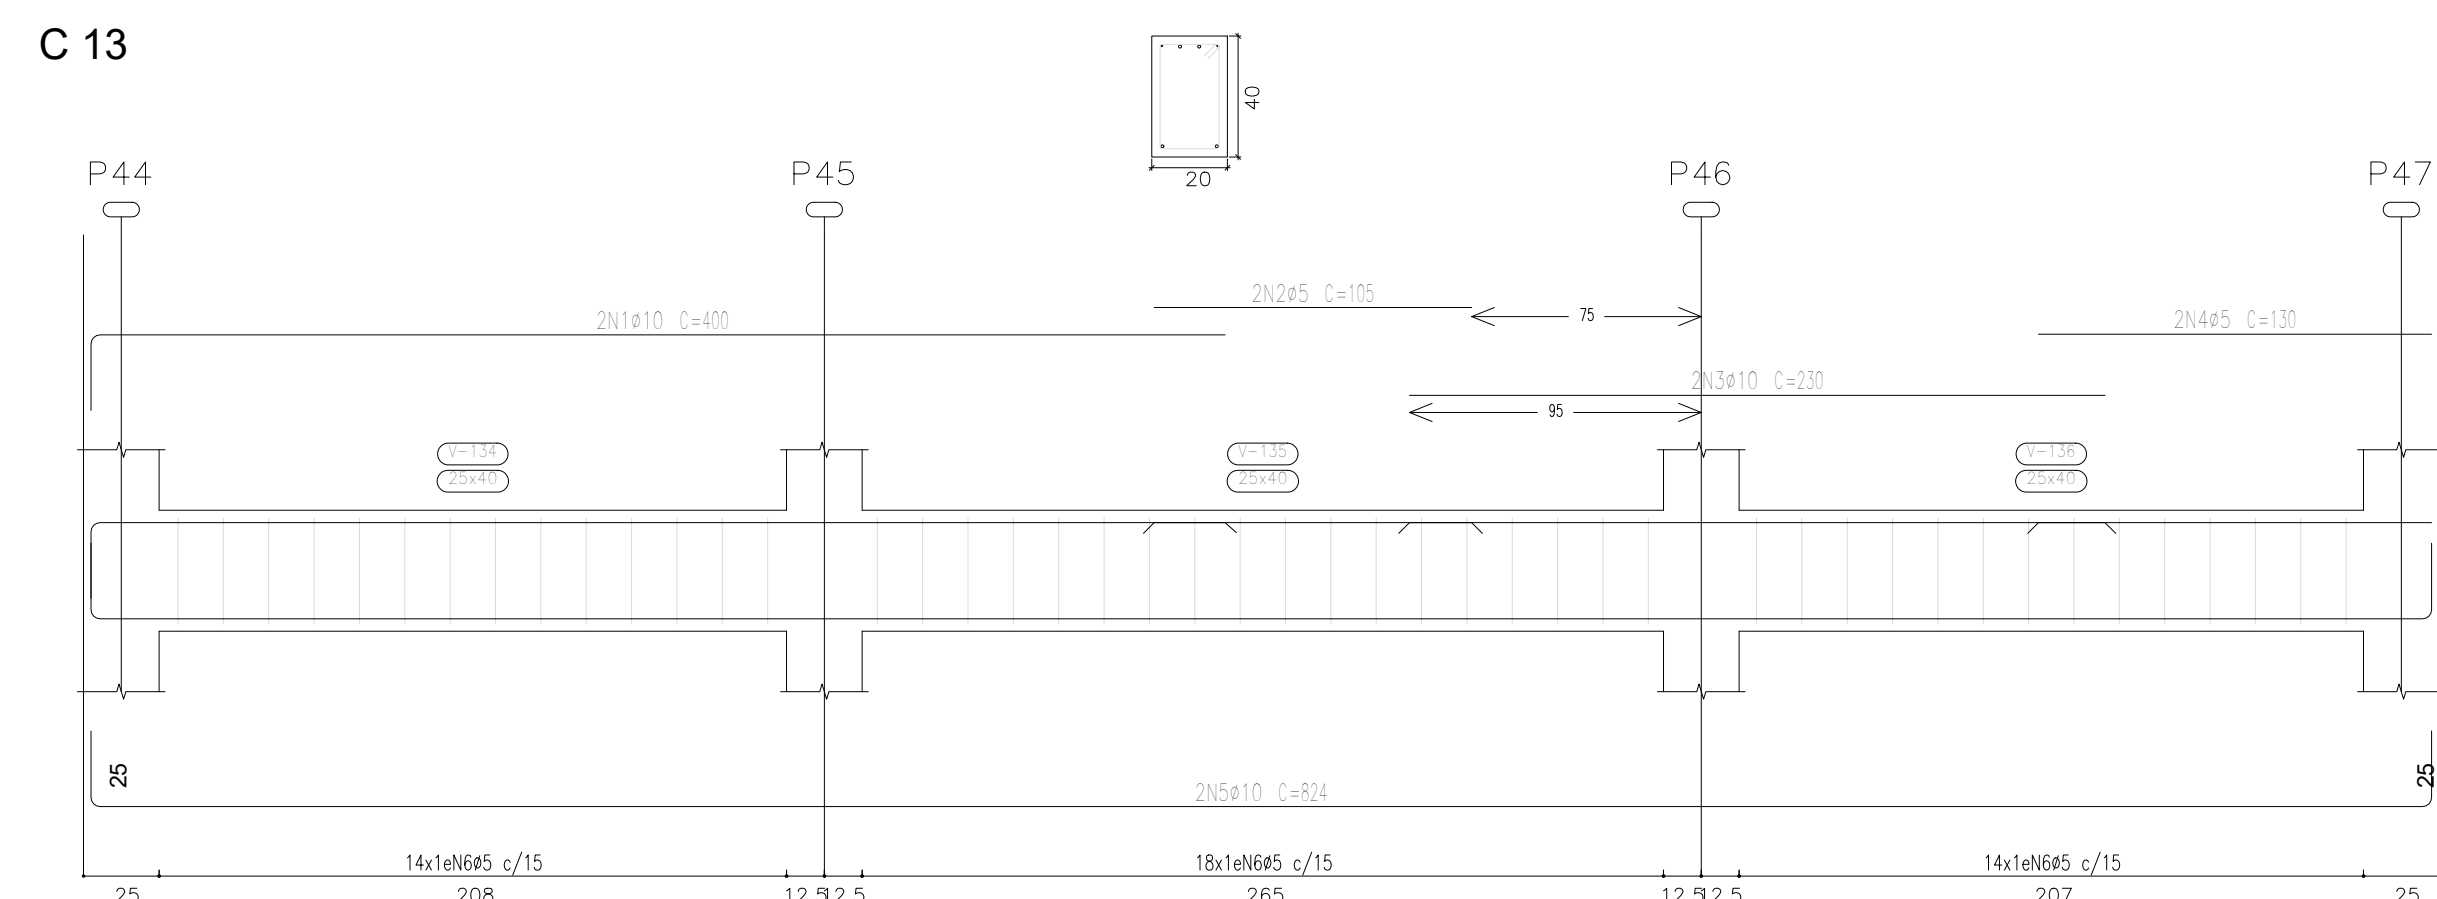
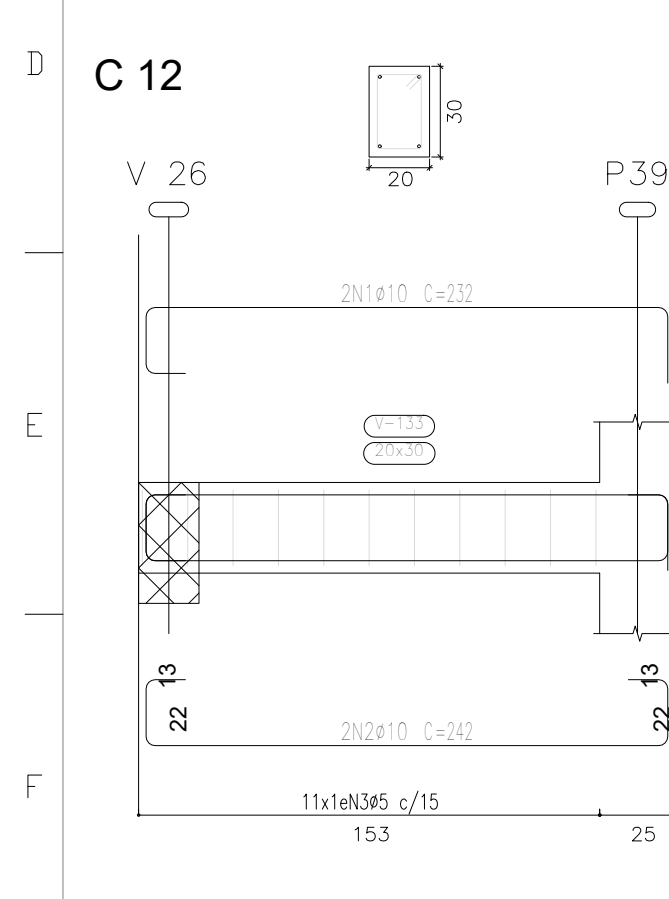
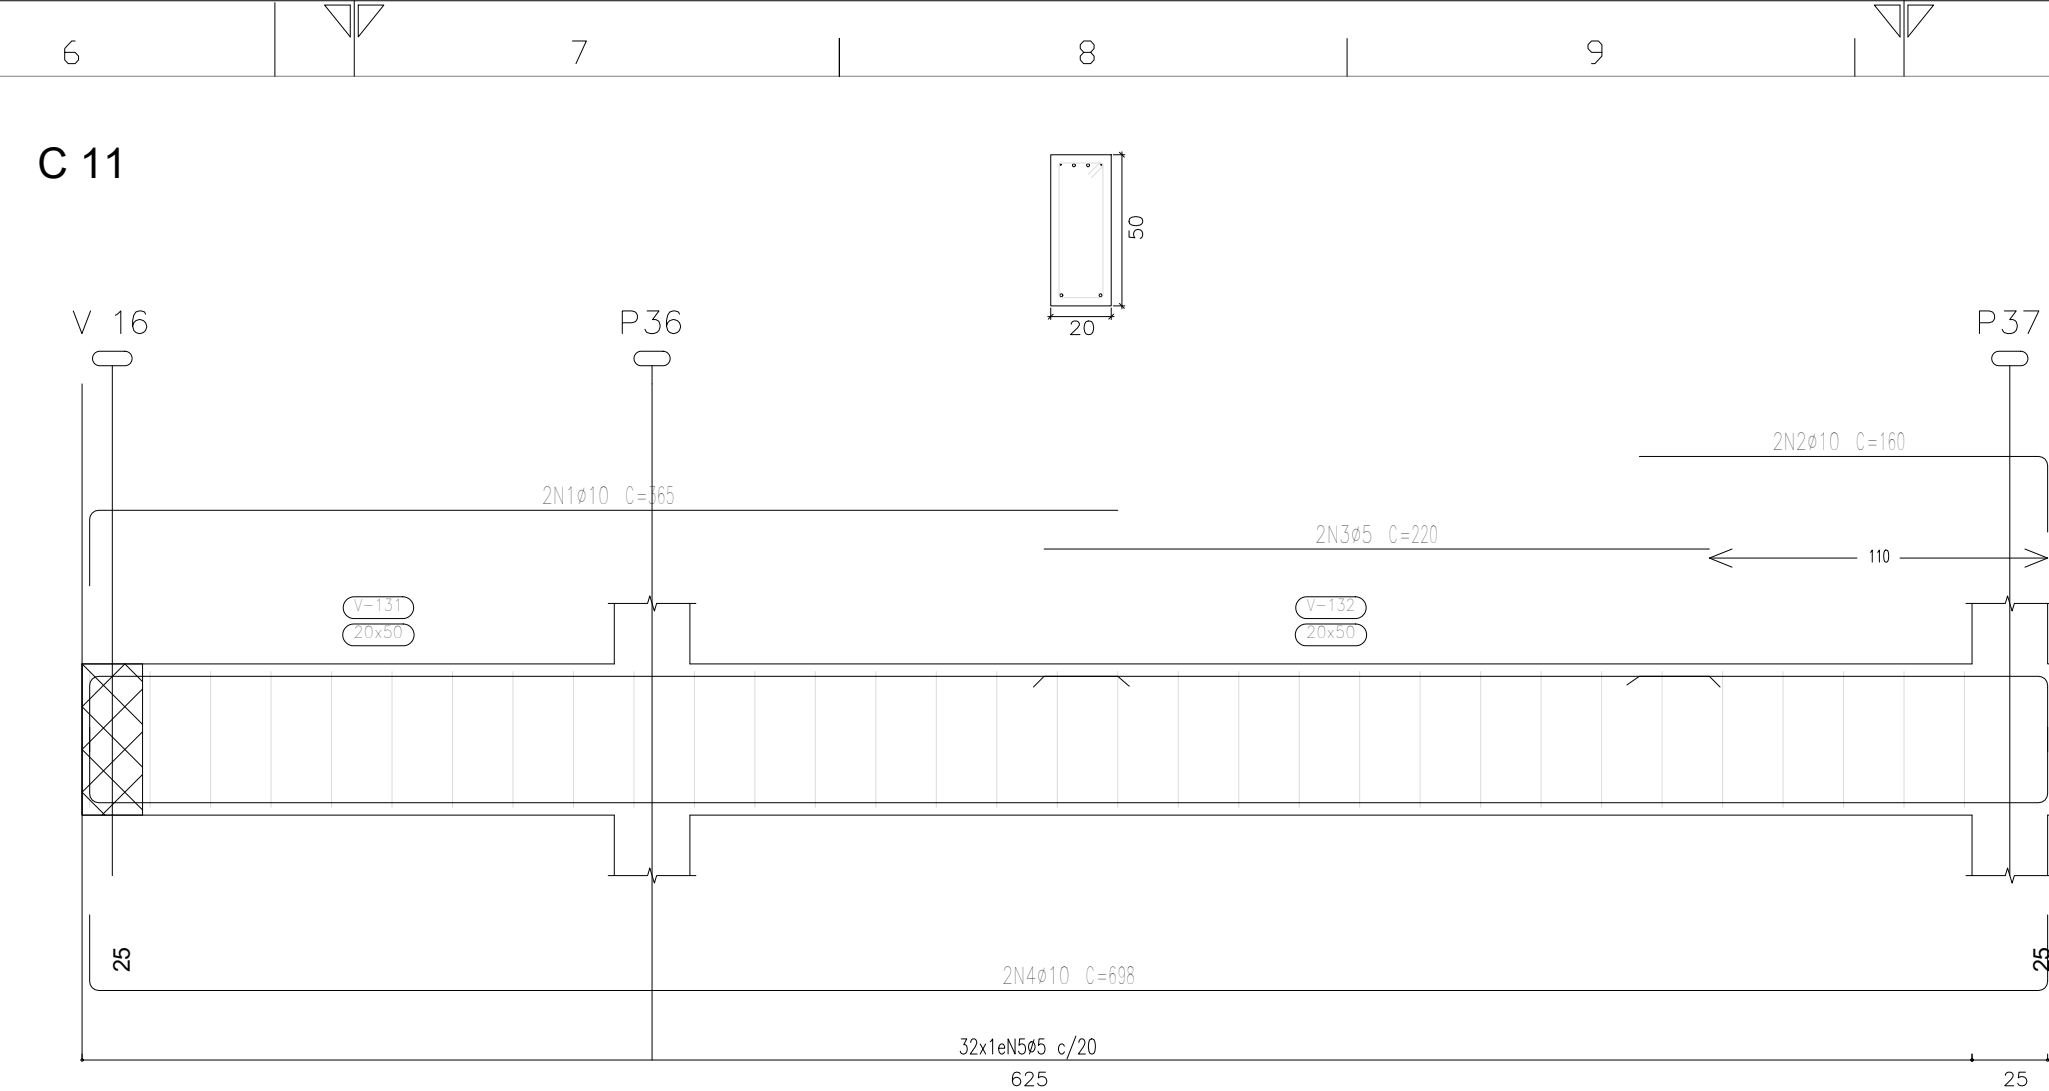


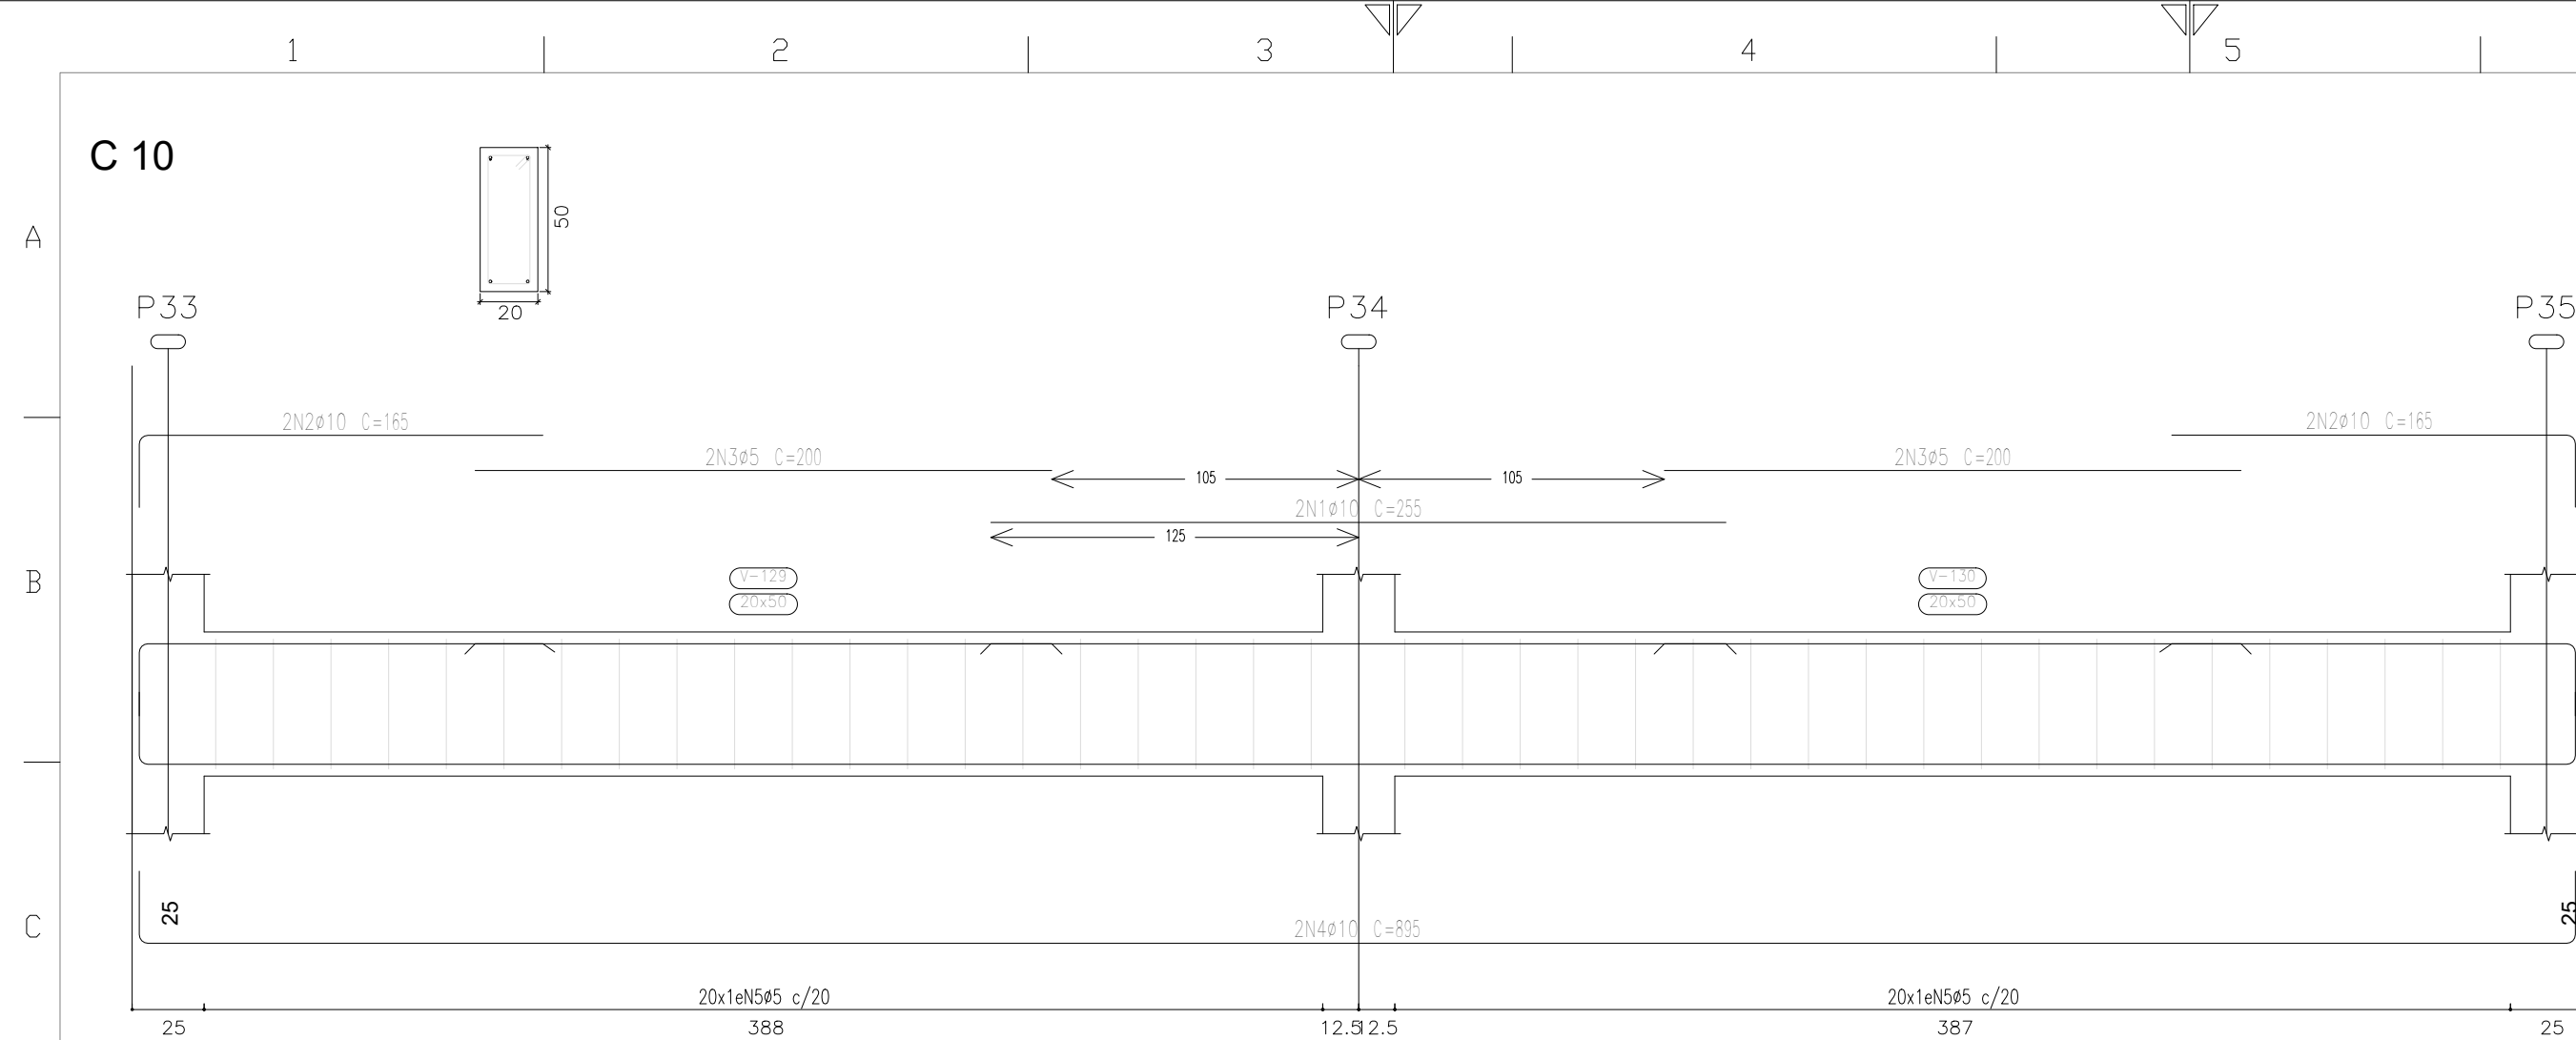

Elemento	Pos.	Diam.	Q.	Comp. (cm)	Total (cm)	Ca-50 (kg)	Ca-60 (kg)
V 15	1	ø10	2	255	510	3.1	
	2	ø10	2	155	310	1.9	
	3	ø5	2	185	370		6.6
	4	ø5	2	215	430		6.7
	5	ø10	2	170	340	2.1	
	6	ø10	2	895	1790	11.0	
	7	ø5	39	128	4992		7.8
				Total+10%		19.9	10.0
				ø5		0.0	10.0
				ø10		19.9	0.0
				Total:		19.9	10.0

 RG CONSTRUÇÕES E IMÓVEIS CNPJ: 40.892.550/0001-87 CONTATO: (37)99934-4672		
OBRA: CONSTRUÇÃO DE ESCOLA MUNICIPAL		
LOCAL: RUA GENEVEVA, DISTRITO DE CAMPINÓPOLIS, MUNICÍPIO DE VARGEM BONITA-MG.		
PROJETO ESTRUTURAL		
PROPRIETÁRIO:	ASSUNTO:	
PREFEITURA MUNICIPAL DE VARGEM BONITA-CNPJ: 16.788.309/0001-28	DETALHE VIGAS BALDRAME	
RESPONSÁVEL:	DESENHO:	PROJETO:
BRUNO CÉSAR DA SILVA CORREIA-CREA 168.800/D-MG	DATA: FEV/2026	ESCALA: 1 / 25
		FOLHA: 03/12