


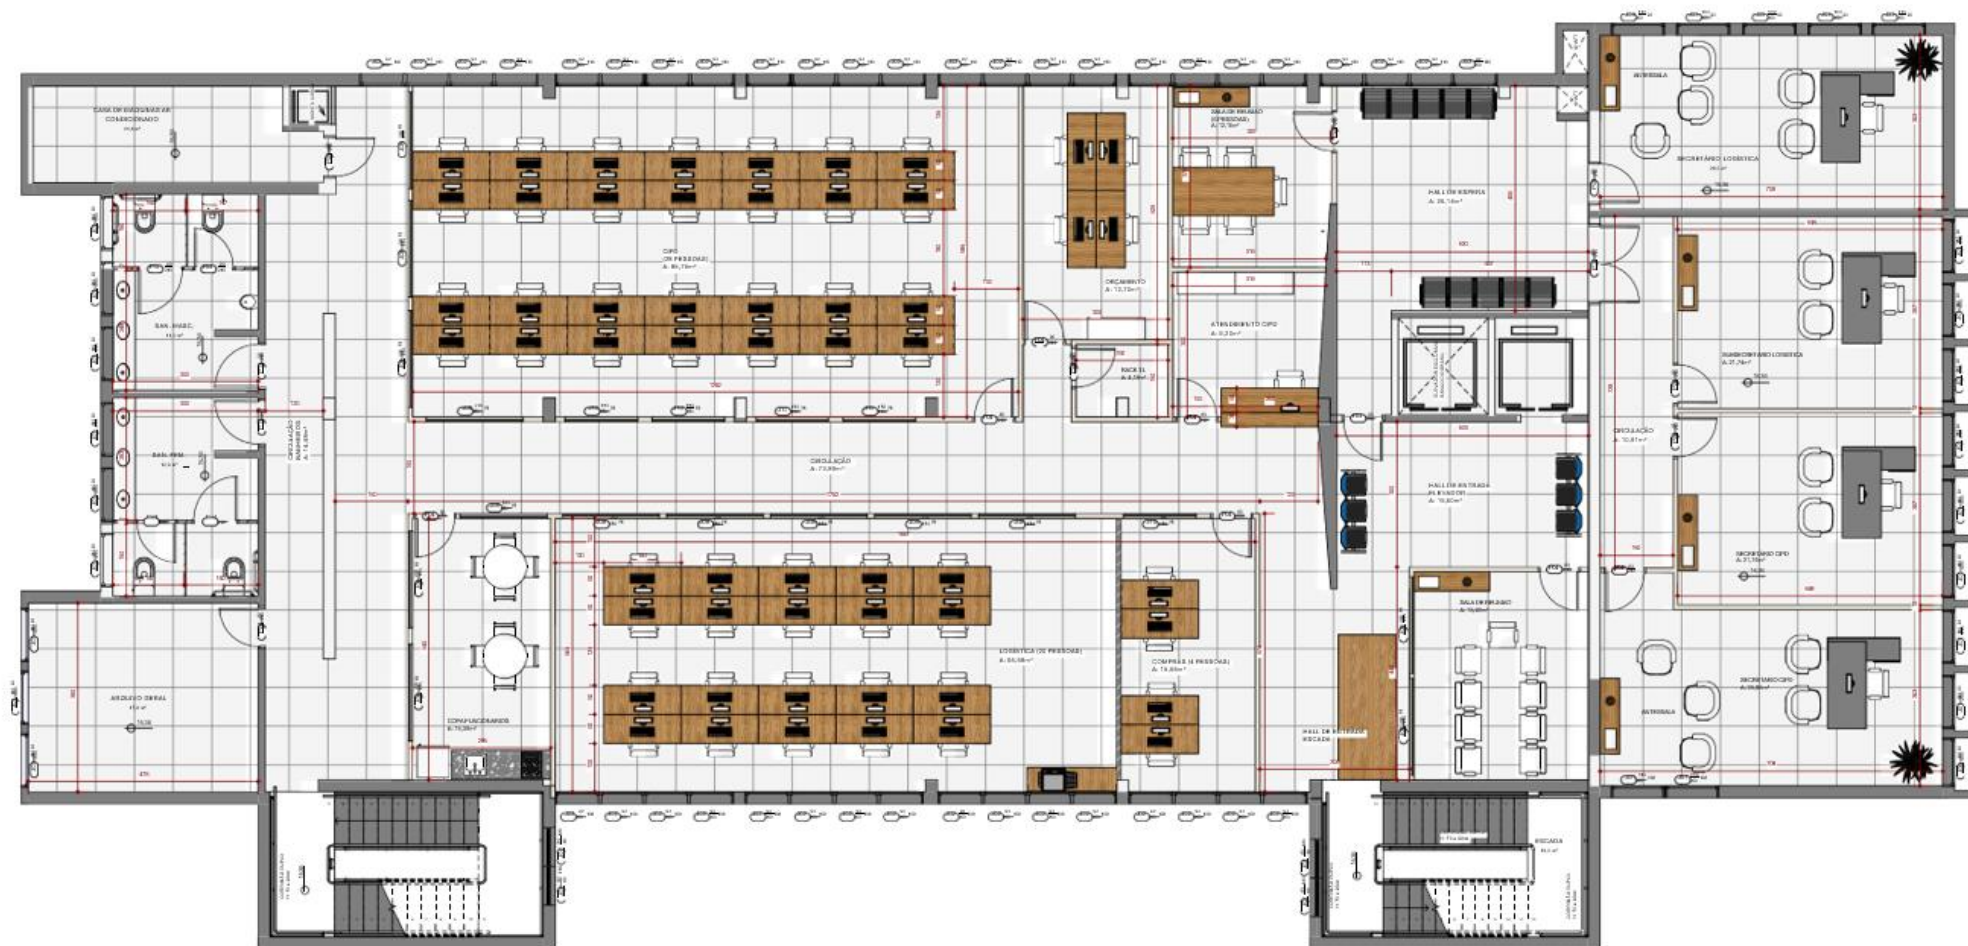

PLANTA BAIXA LAYOUT 2

1 1 : 30