



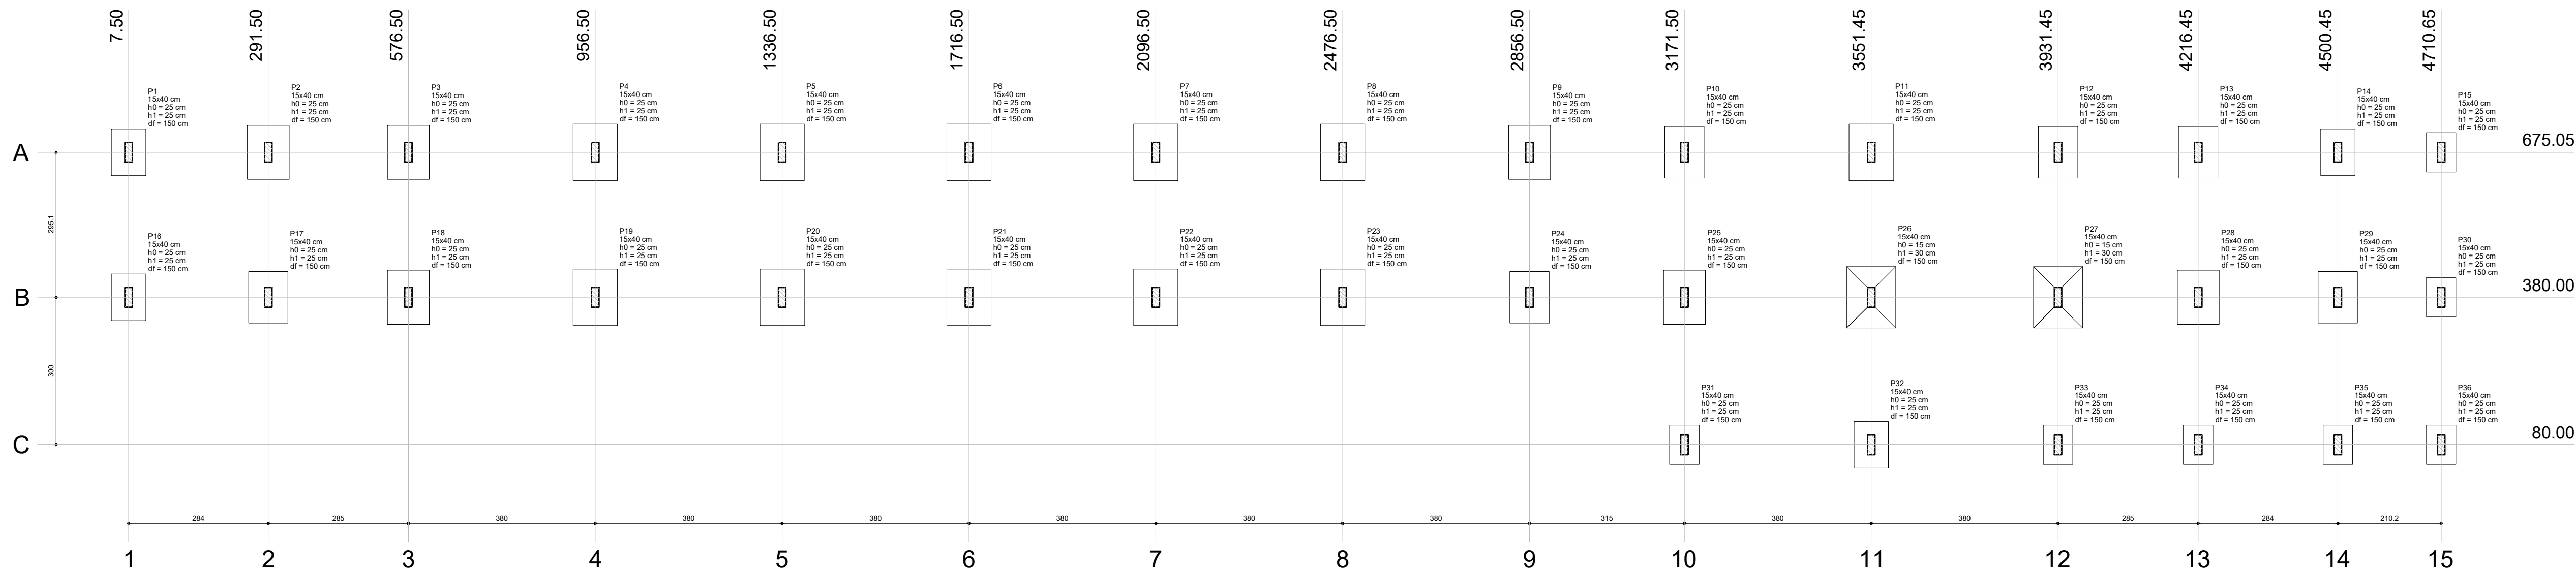

Planta de localização
escala 1:50

Nome	Seção (cm)	X (cm)	Y (cm)	Pilar		Fundação		h0 / h1 (cm)	h2 / h3 (cm)	d (cm)
				Carga Max. (kg)	Carga Min. (kg)	Lado A (cm)	Lado B (cm)			
P1	15x40	7.50	675.05	4.5	3.7	70	95	25	25	150
P2	15x40	291.50	675.05	8.5	6.8	85	110	25	25	150
P3	15x40	576.50	675.05	9.2	7.4	85	110	25	25	150
P4	15x40	956.50	675.05	10.5	8.4	90	115	25	25	150
P5	15x40	1336.50	675.05	10.3	8.2	90	115	25	25	150
P6	15x40	1716.50	675.05	10.3	8.3	90	115	25	25	150
P7	15x40	2096.50	675.05	10.2	8.2	90	115	25	25	150
P8	15x40	2476.50	675.05	10.6	8.5	90	115	25	25	150
P9	15x40	2856.50	675.05	8.2	6.7	85	110	25	25	150
P10	15x40	3171.50	675.05	8.0	6.6	80	105	25	25	150
P11	15x40	3551.45	675.05	10.5	8.4	90	115	25	25	150
P12	15x40	3931.45	675.05	9.0	7.2	80	105	25	25	150
P13	15x40	4216.45	675.05	8.1	6.5	80	105	25	25	150
P14	15x40	4500.45	675.05	6.4	5.2	70	95	25	25	150
P15	15x40	4710.65	675.05	2.2	1.8	60	80	25	25	150
P16	15x40	7.50	380.00	4.5	3.7	70	95	25	25	150
P17	15x40	291.50	380.00	8.5	6.8	85	105	25	25	150
P18	15x40	576.50	380.00	9.2	7.4	85	110	25	25	150
P19	15x40	956.50	380.00	10.5	8.4	90	115	25	25	150
P20	15x40	1336.50	380.00	10.3	8.2	90	115	25	25	150
P21	15x40	1716.50	380.00	10.3	8.3	90	115	25	25	150
P22	15x40	2096.50	380.00	10.2	8.2	90	115	25	25	150
P23	15x40	2476.50	380.00	10.6	8.5	90	115	25	25	150
P24	15x40	2856.50	380.00	8.0	6.6	80	105	25	25	150
P25	15x40	3171.50	380.00	9.8	7.9	85	110	25	25	150
P26	15x40	3551.45	380.00	14.2	10.9	100	125	15	30	150
P27	15x40	3931.45	380.00	11.8	9.3	100	125	15	30	150
P28	15x40	4216.45	380.00	10.5	8.2	85	110	25	25	150
P29	15x40	4500.45	380.00	8.7	6.9	80	105	25	25	150
P30	15x40	4710.65	380.00	3.1	2.5	60	80	25	25	150
P31	15x40	3171.50	80.00	1.7	1.2	60	80	25	25	150
P32	15x40	3551.45	80.00	3.9	2.7	70	95	25	25	150
P33	15x40	3931.45	80.00	3.2	2.2	60	80	25	25	150
P34	15x40	4216.45	80.00	2.8	1.9	60	80	25	25	150
P35	15x40	4500.45	80.00	2.7	1.9	60	80	25	25	150
P36	15x40	4710.65	80.00	1.1	0.7	60	80	25	25	150

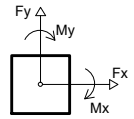

P1=P2=P3=P4=P5=P6=P7=P8=P9=P10=P11=P12
=P13=P14=P16=P17=P18=P19=P20=P21=P22
=P23=P24=P25=P26=P27=P28=P29

