



RUA JOSE ALVES BORGES



RUA TEDDORO FELIPE


## PLANTA BAIKA RUA GASPAS DE SOUZA LANDIM

ESCALA 1:500

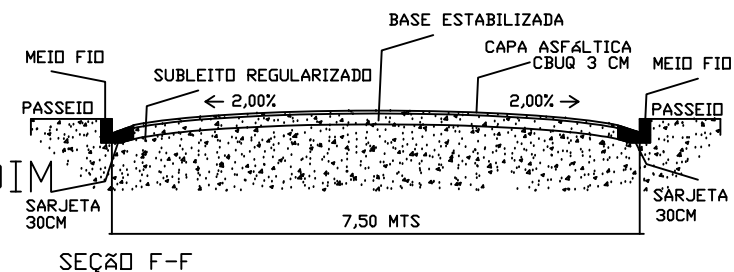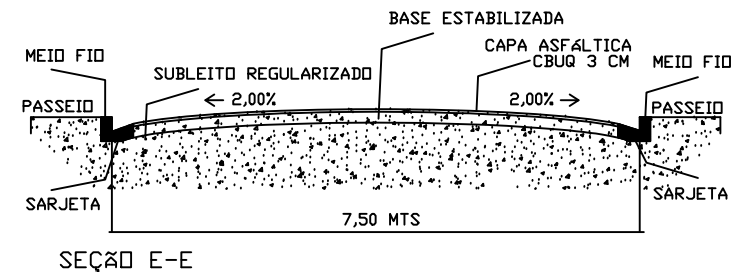

AREA A SER RECAPEADA CBUQ 3 CM

RUA URIAS AMARAL

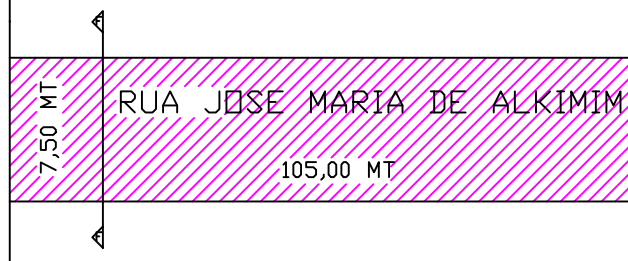

RUA ABRAAO CORREA

## PLANTA BAIKA RUA JOSE MARIA DE ALKIMIM

ESCALA 1:500

### PROJETO RECAPEAMENTO CBUQ

PROPR:

PREFEITURA MUNICIPAL  
CNPJ: 18.158.642/0001-89

ENDEREÇO:

DIVERSAS RUAS MUNICIPIO  
IRAI DE MINAS - MG

R.T.

RIBAMAR ALVES LEAL  
ENG. CIVIL CREA-44.571/D

ESCALA INDICADA

22-04-2026

FOLHA 3 /3

ART Nº