




V 1
Escala 1:25
Ver esperas no detalhamento de pilares ou vista de muros

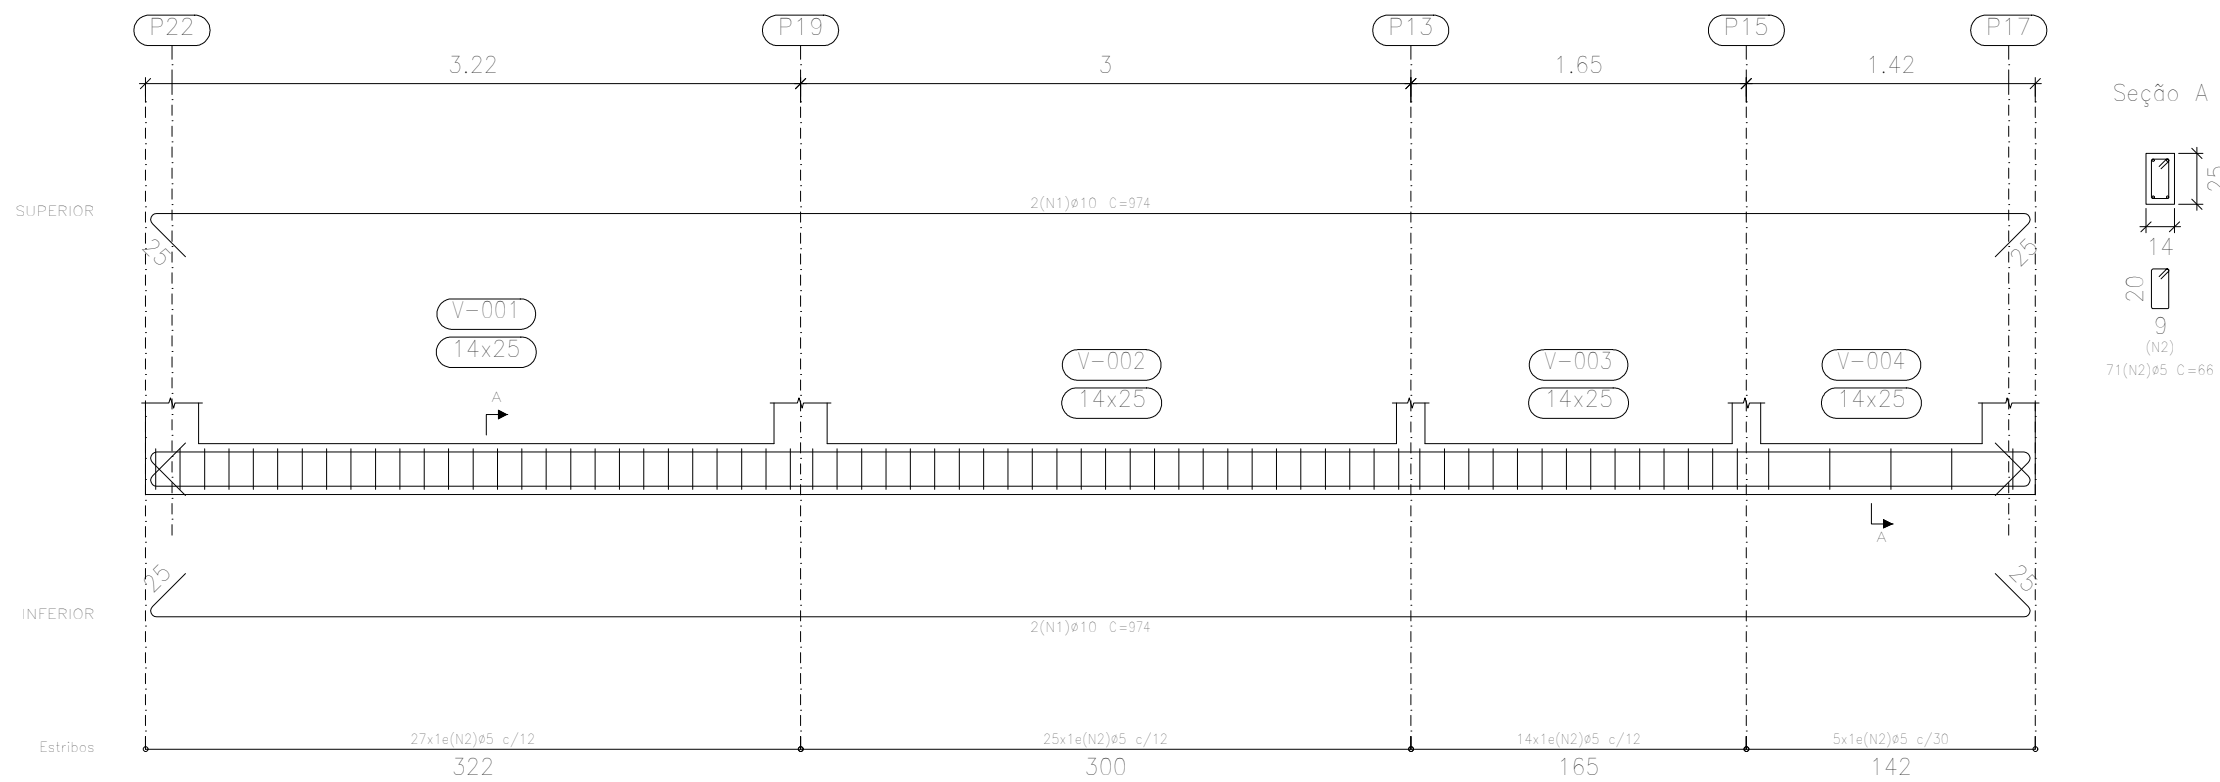

V 2
Escala 1:25
Ver esperas no detalhamento de pilares ou vista de muros

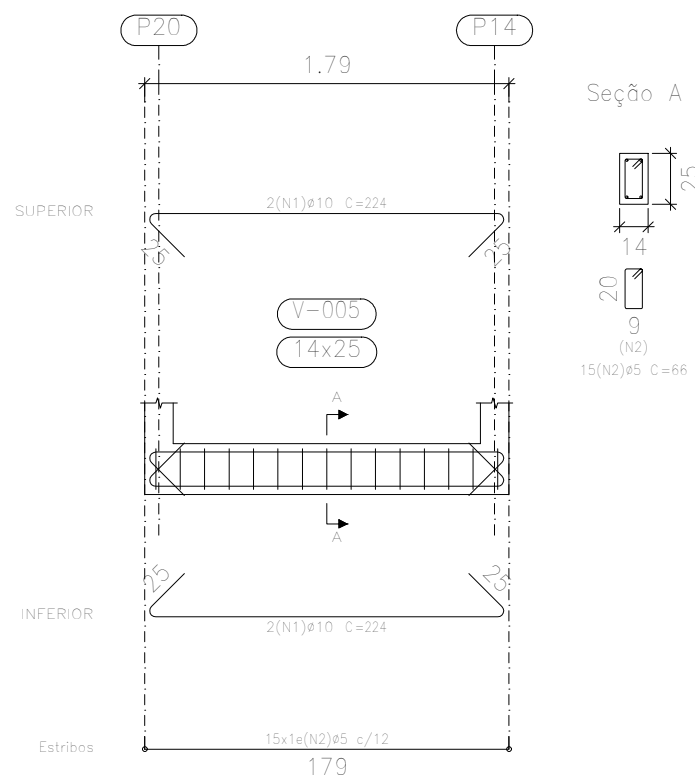


V 3
Escala 1:25
Ver esperas no detalhamento de pilares ou vista de muros

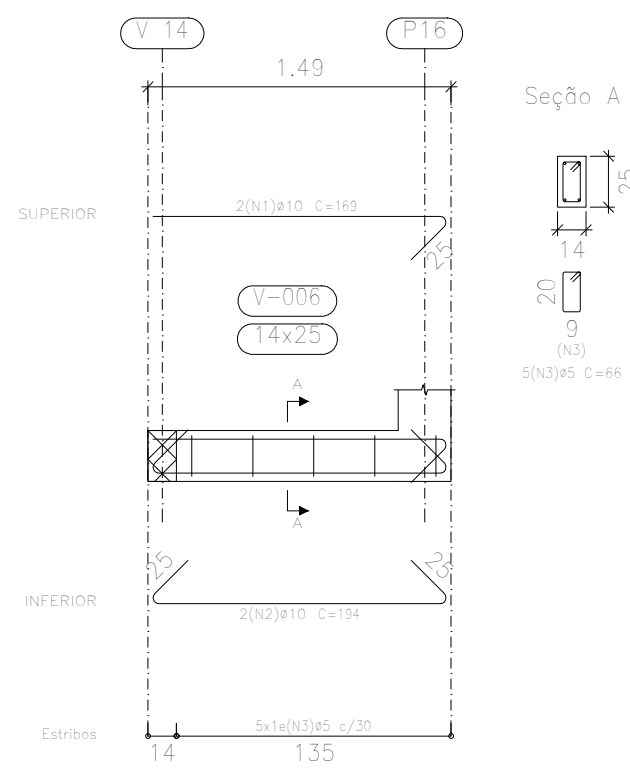


Térreo
Desenho de vigas
Concreto: C25, usina/orig
Aço dos estribos: CA-50 e CA-60
Aço das barras: CA-50 e CA-60
Escala vigas 1:25
Escala estribos 1:25
Escala aberturas 1:25

Resumo Aço	Comp. total (m)	Peso+10% (kg)	Total
Desenho de vigas			
CA-50 Ø10	263,5	179	179
CA-60 Ø5	262,7	45	45
Total			224


V 4
Escala 1:25
Ver esperas no detalhamento de pilares ou vista de muros

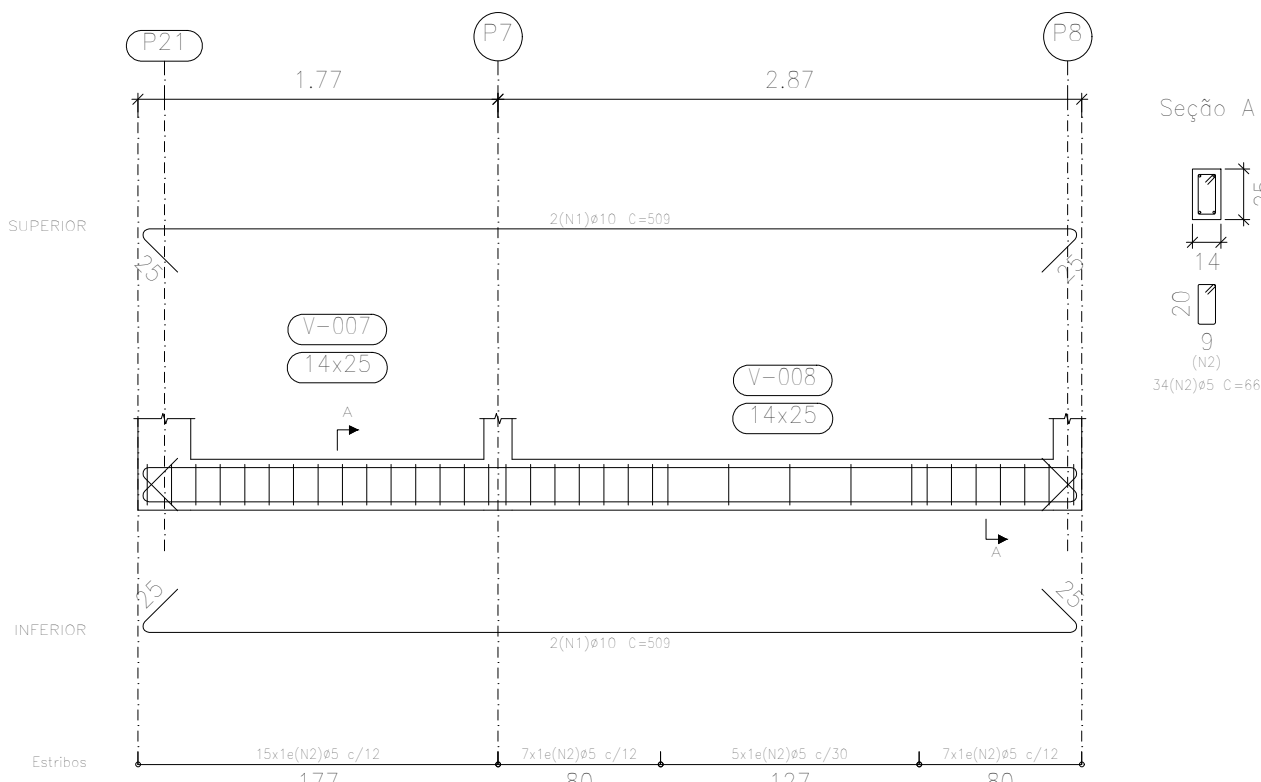


V 5
Escala 1:25
Ver esperas no detalhamento de pilares ou vista de muros

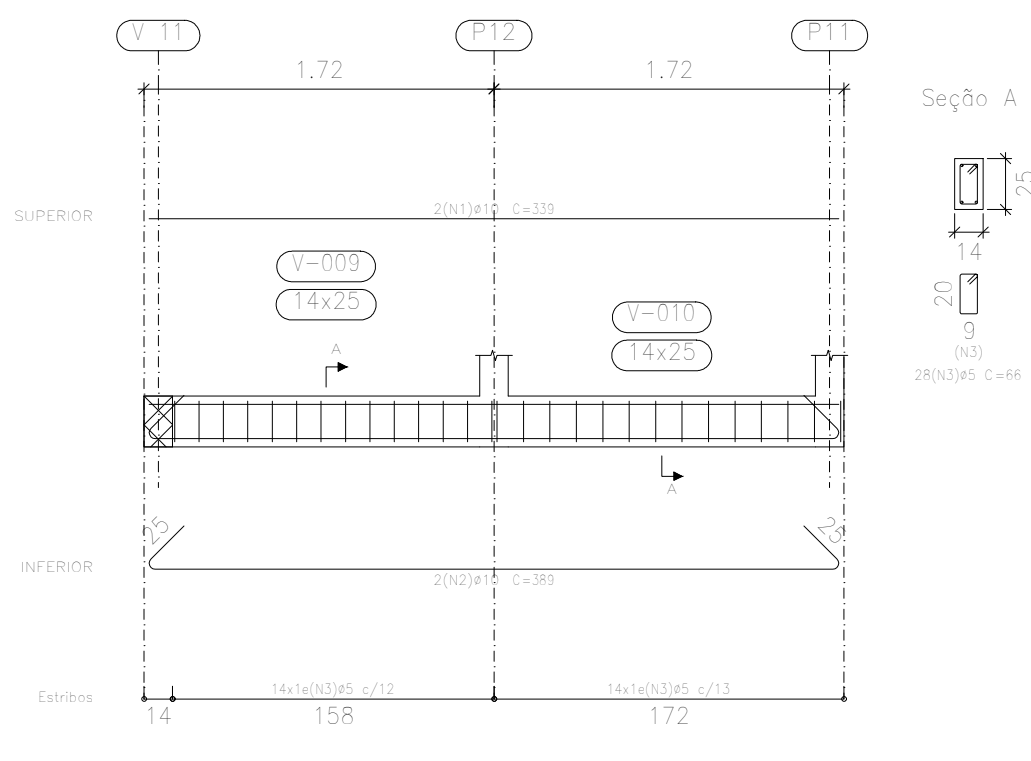


V 6
Escala 1:25
Ver esperas no detalhamento de pilares ou vista de muros

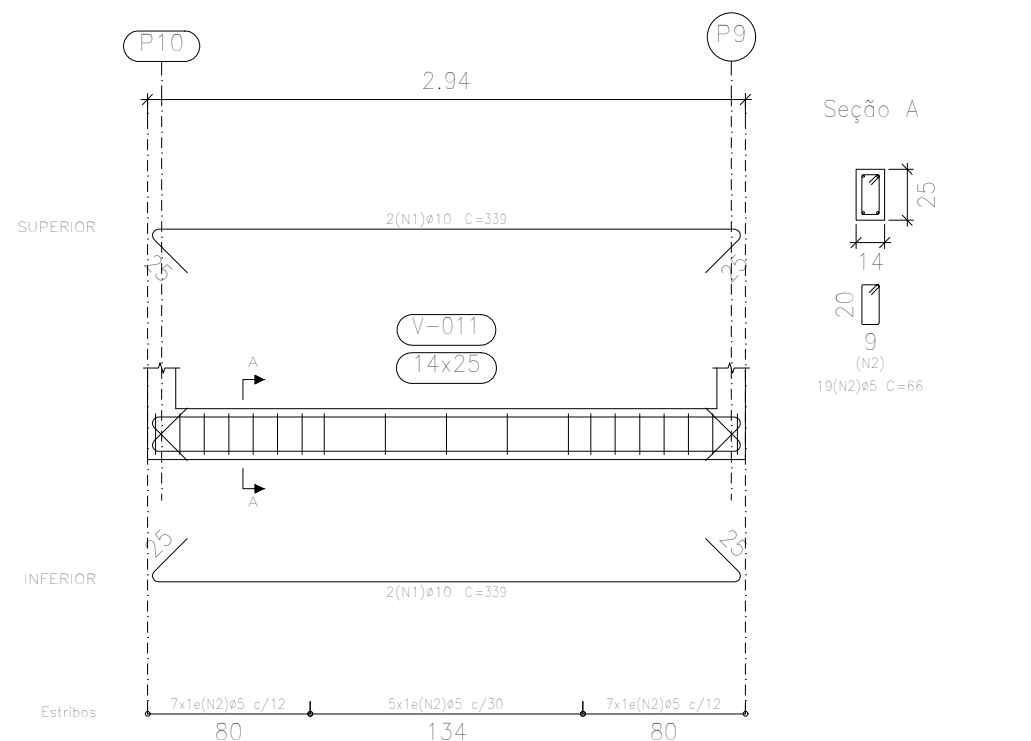


V 7
Escala 1:25
Ver esperas no detalhamento de pilares ou vista de muros

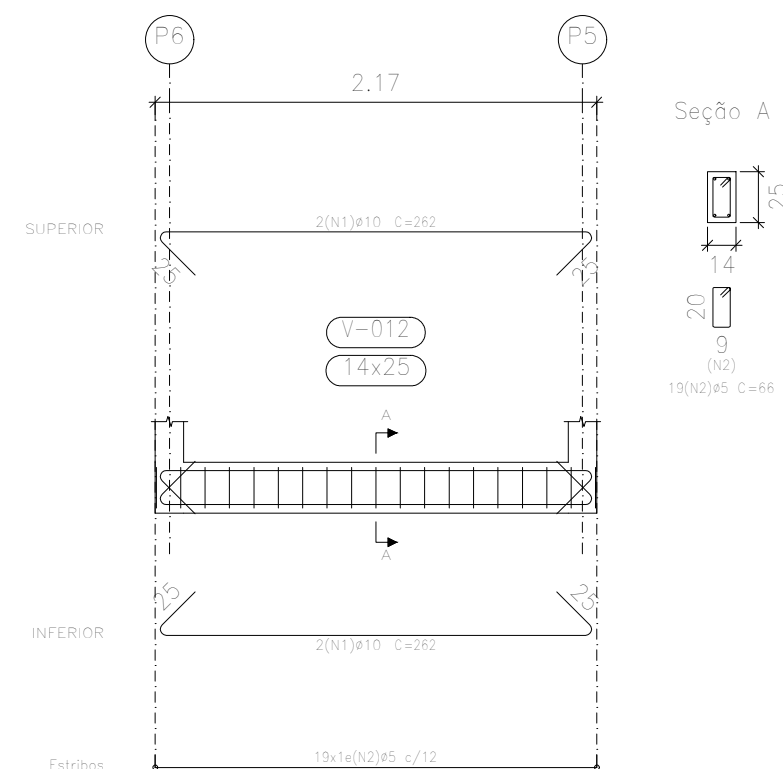


V 8
Escala 1:25
Ver esperas no detalhamento de pilares ou vista de muros

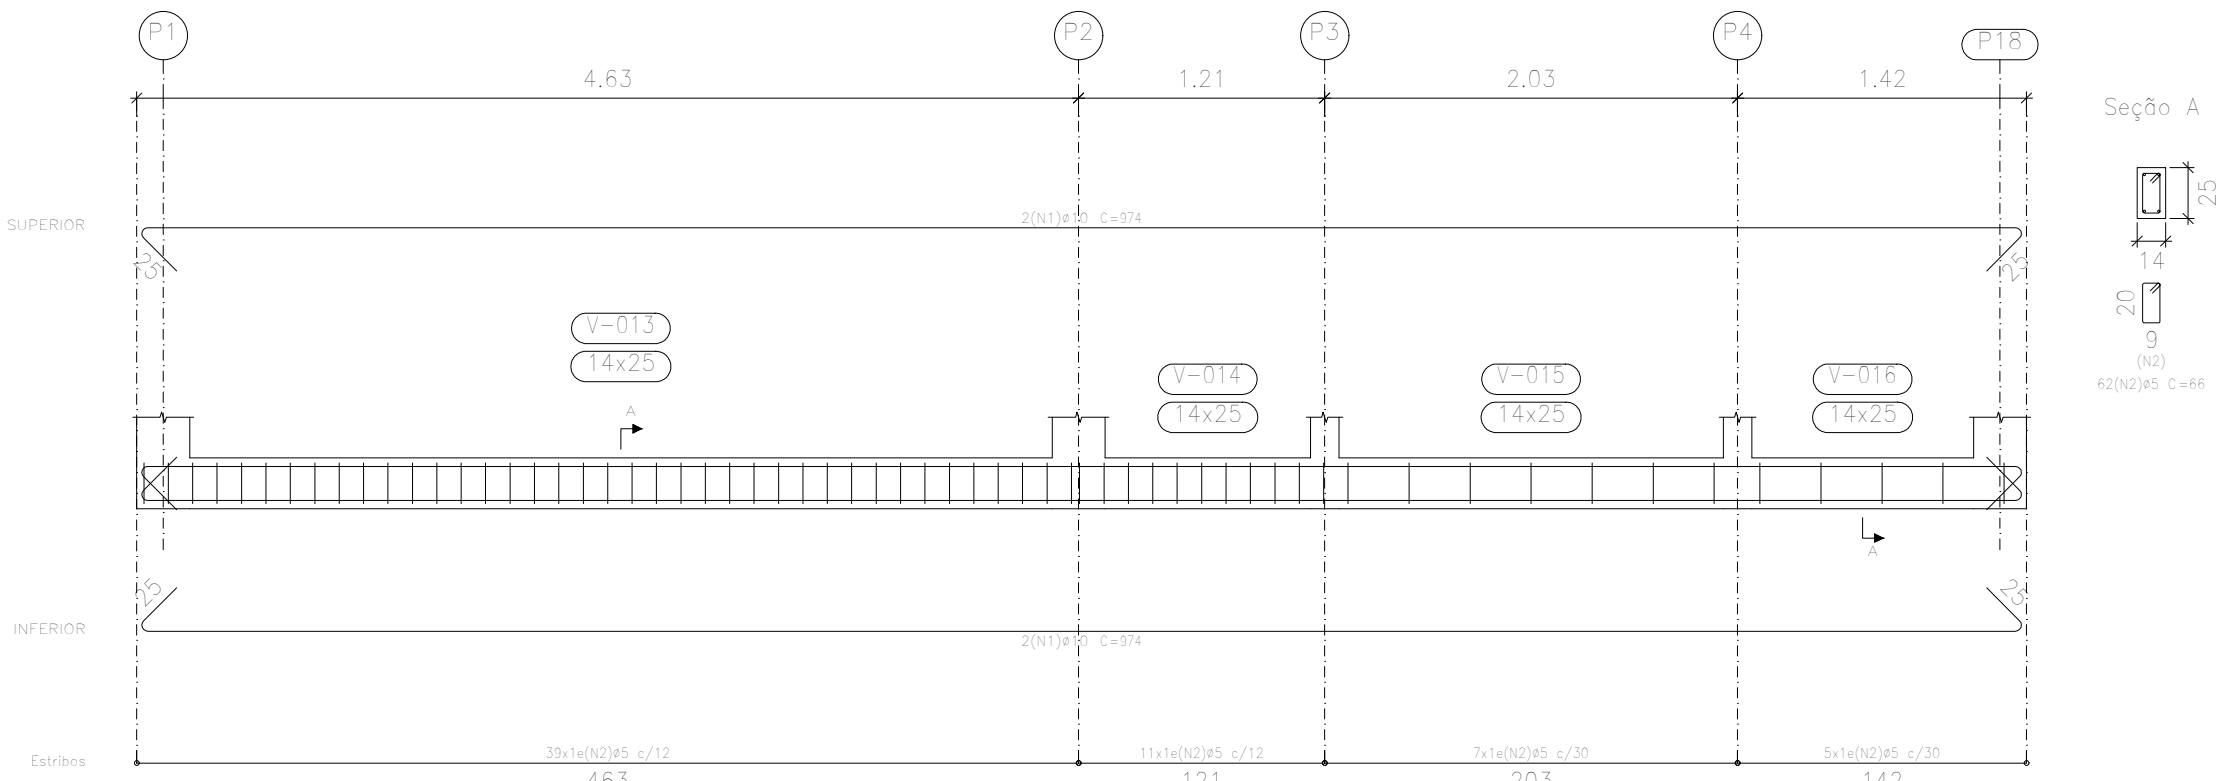


V 9
Escala 1:25
Ver esperas no detalhamento de pilares ou vista de muros

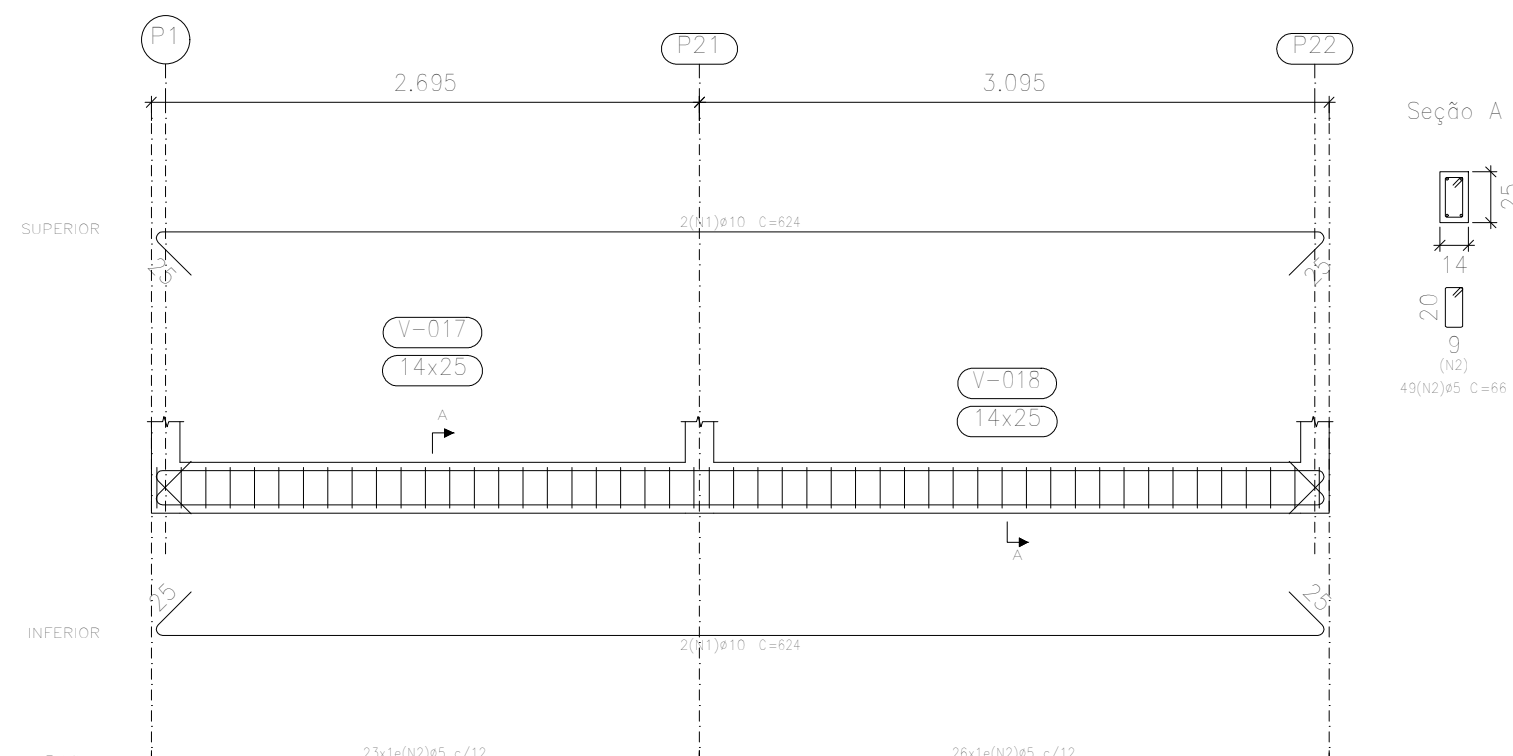


V 10
Escala 1:25
Ver esperas no detalhamento de pilares ou vista de muros

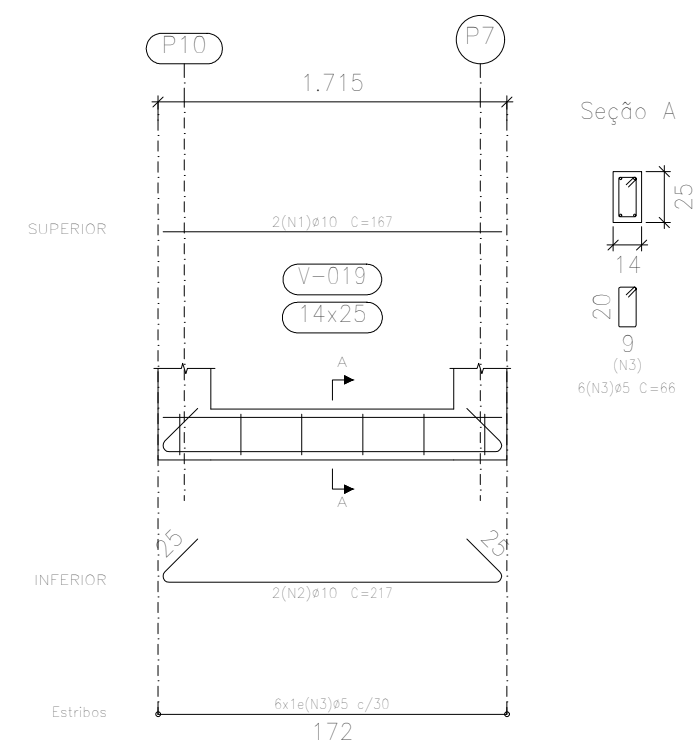


V 11
Escala 1:25
Ver esperas no detalhamento de pilares ou vista de muros

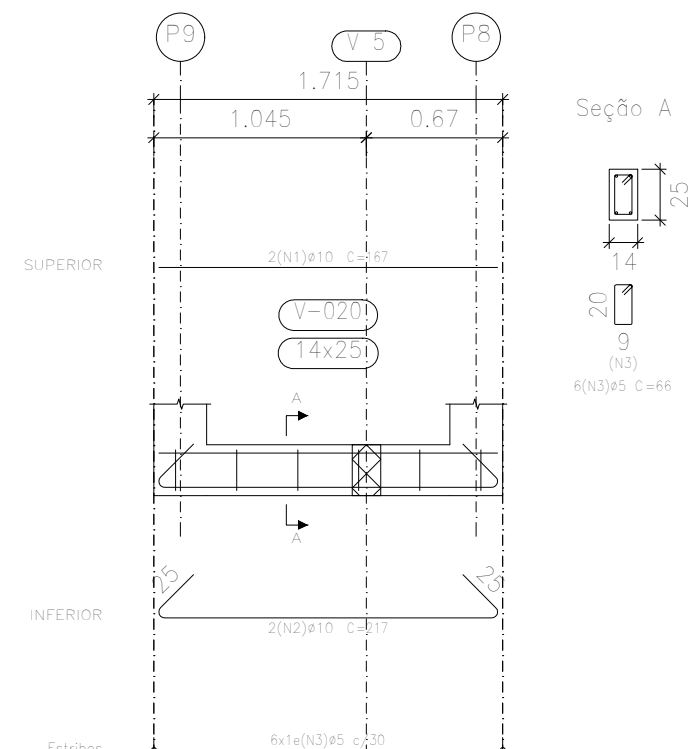


V 12
Escala 1:25
Ver esperas no detalhamento de pilares ou vista de muros

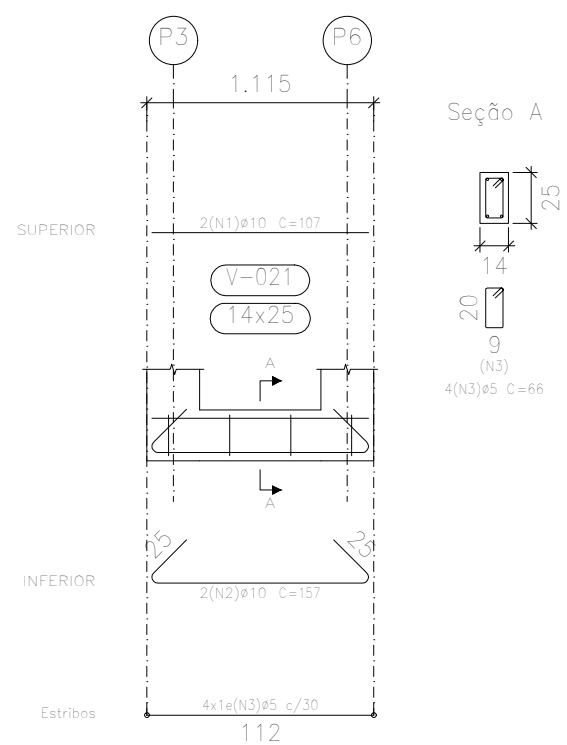

V 13
Escala 1:25
Ver esperas no detalhamento de pilares ou vista de muros

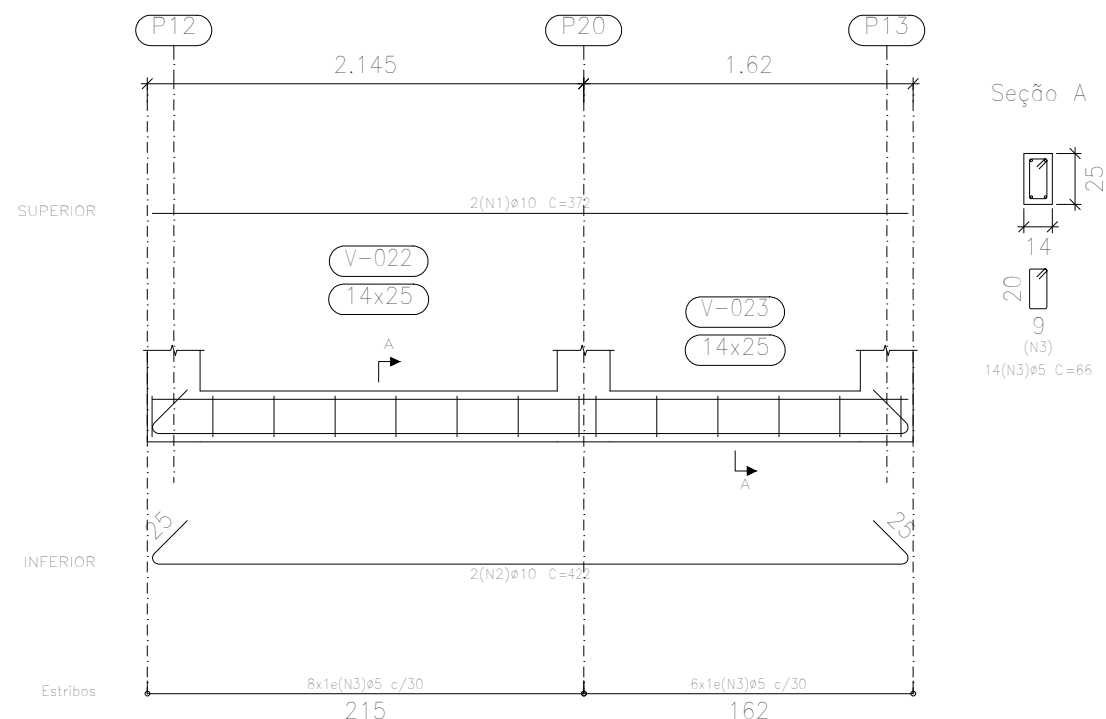

V 14
Escala 1:25
Ver esperas no detalhamento de pilares ou vista de muros

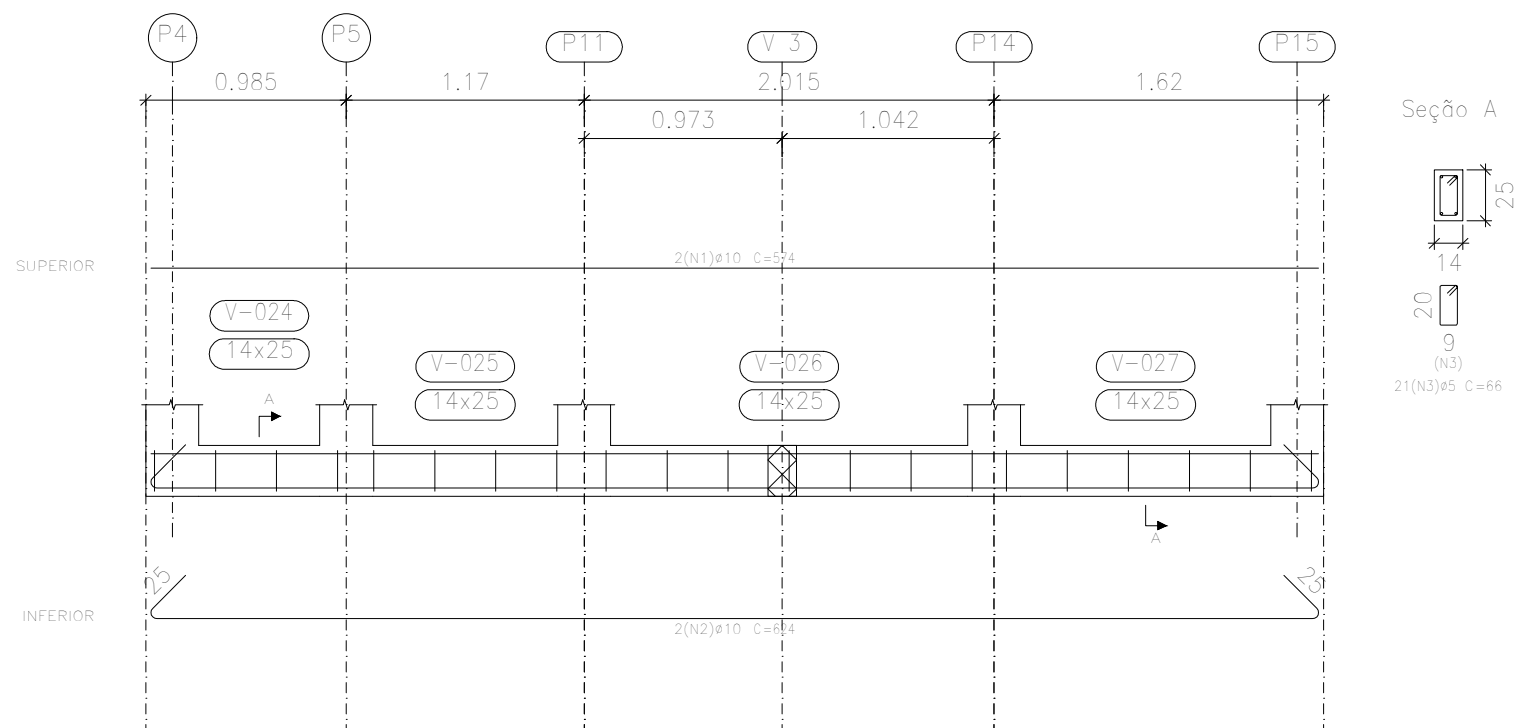

V 15
Escala 1:25
Ver esperas no detalhamento de pilares ou vista de muros

