



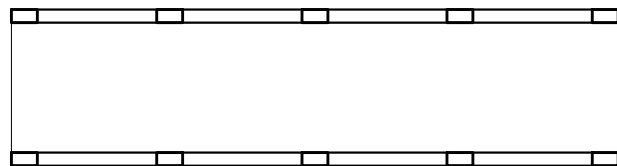


Vista Superior
Esc.: 1/50





Planta
Esc.: 1/50

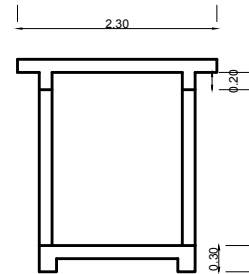

Corte
Esc.: 1/50

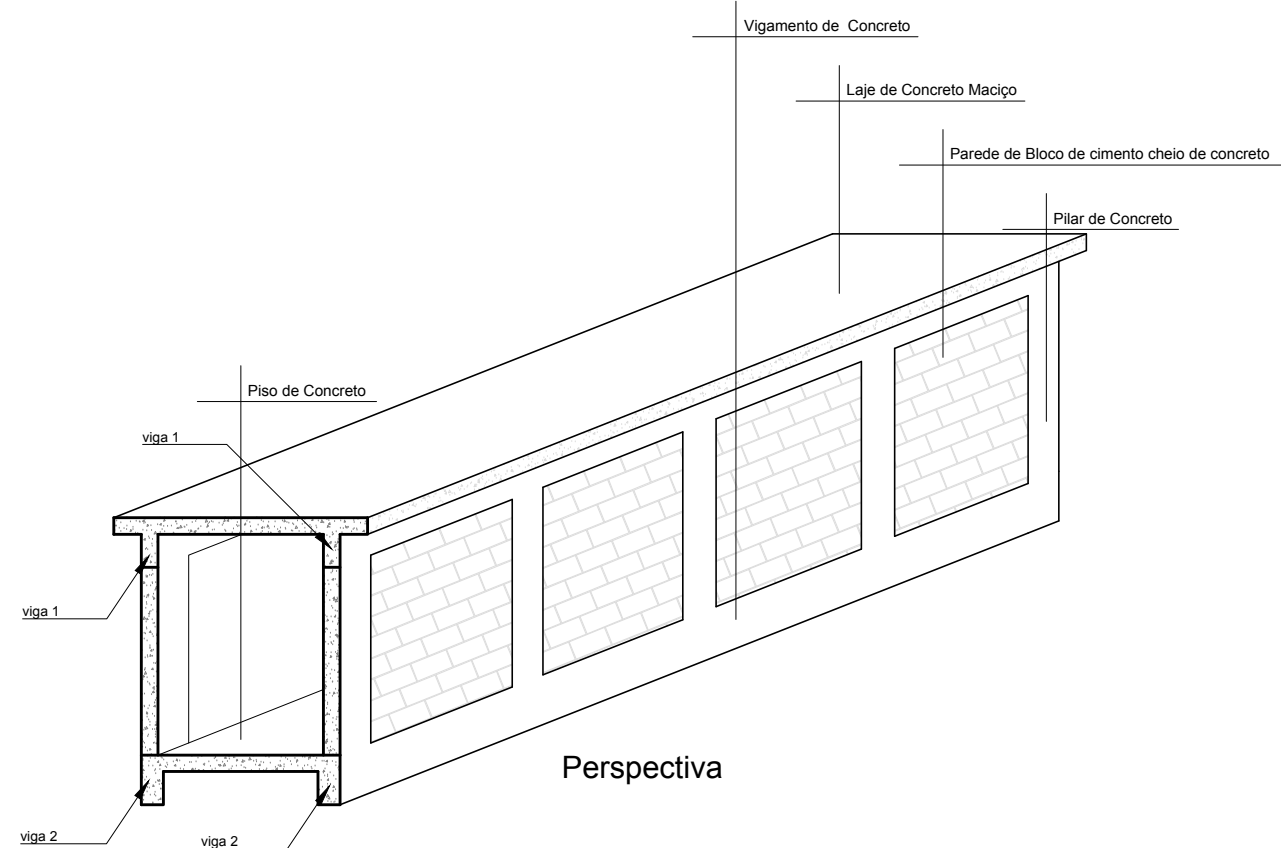


Perspectiva

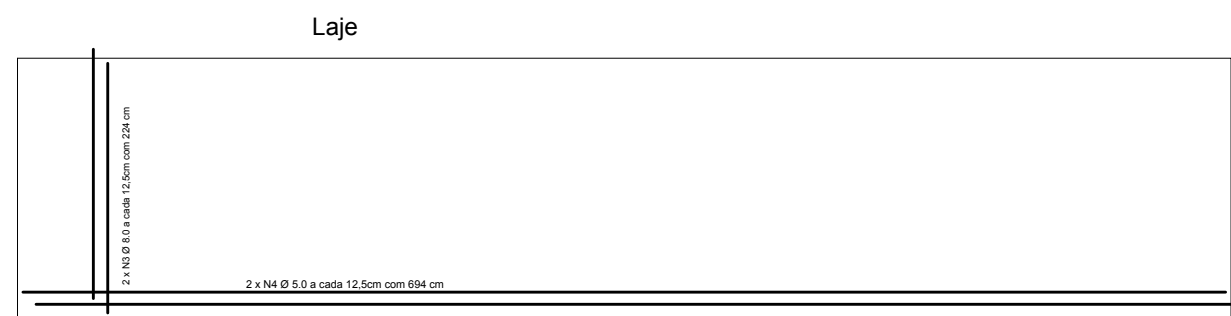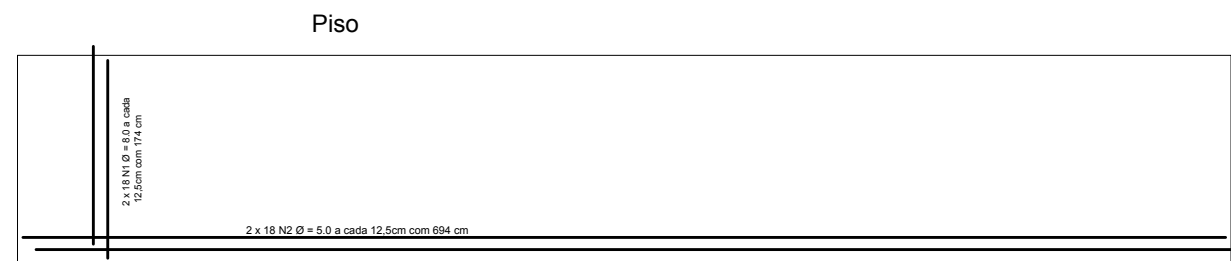


QUADRO DE FERRAGEM							
Nº	Quant.	Ø	Compr.	Compr. Total	Peso	Peso + 10%	
N1	1	36	8.0	174	6264	24,74	27,22
N2	1	36	5.0	694	24984	38,48	42,32
N3	1	36	8.0	224	8064	31,85	35,04
N4	1	36	5.0	694	24984	38,48	42,32
N5	10	4	12.5	230	9200	88,60	97,46
N6	10	12	5.0	80	9600	14,78	16,26
N7	2	4	10.0	694	5552	34,26	37,68
N8	2	47	5.0	80	7520	11,58	12,74
N9	2	4	10.0	694	5552	34,26	37,68
N10	2	47	5.0	90	8460	13,03	14,33

RESUMO			
5.0	127,98	Concreto	6,50 m³
8.0	62,26	Forma	10,50 m²
10.0	75,36	Alvenaria	3,57 m³
12.5	97,46	Escavação	35,00 m³

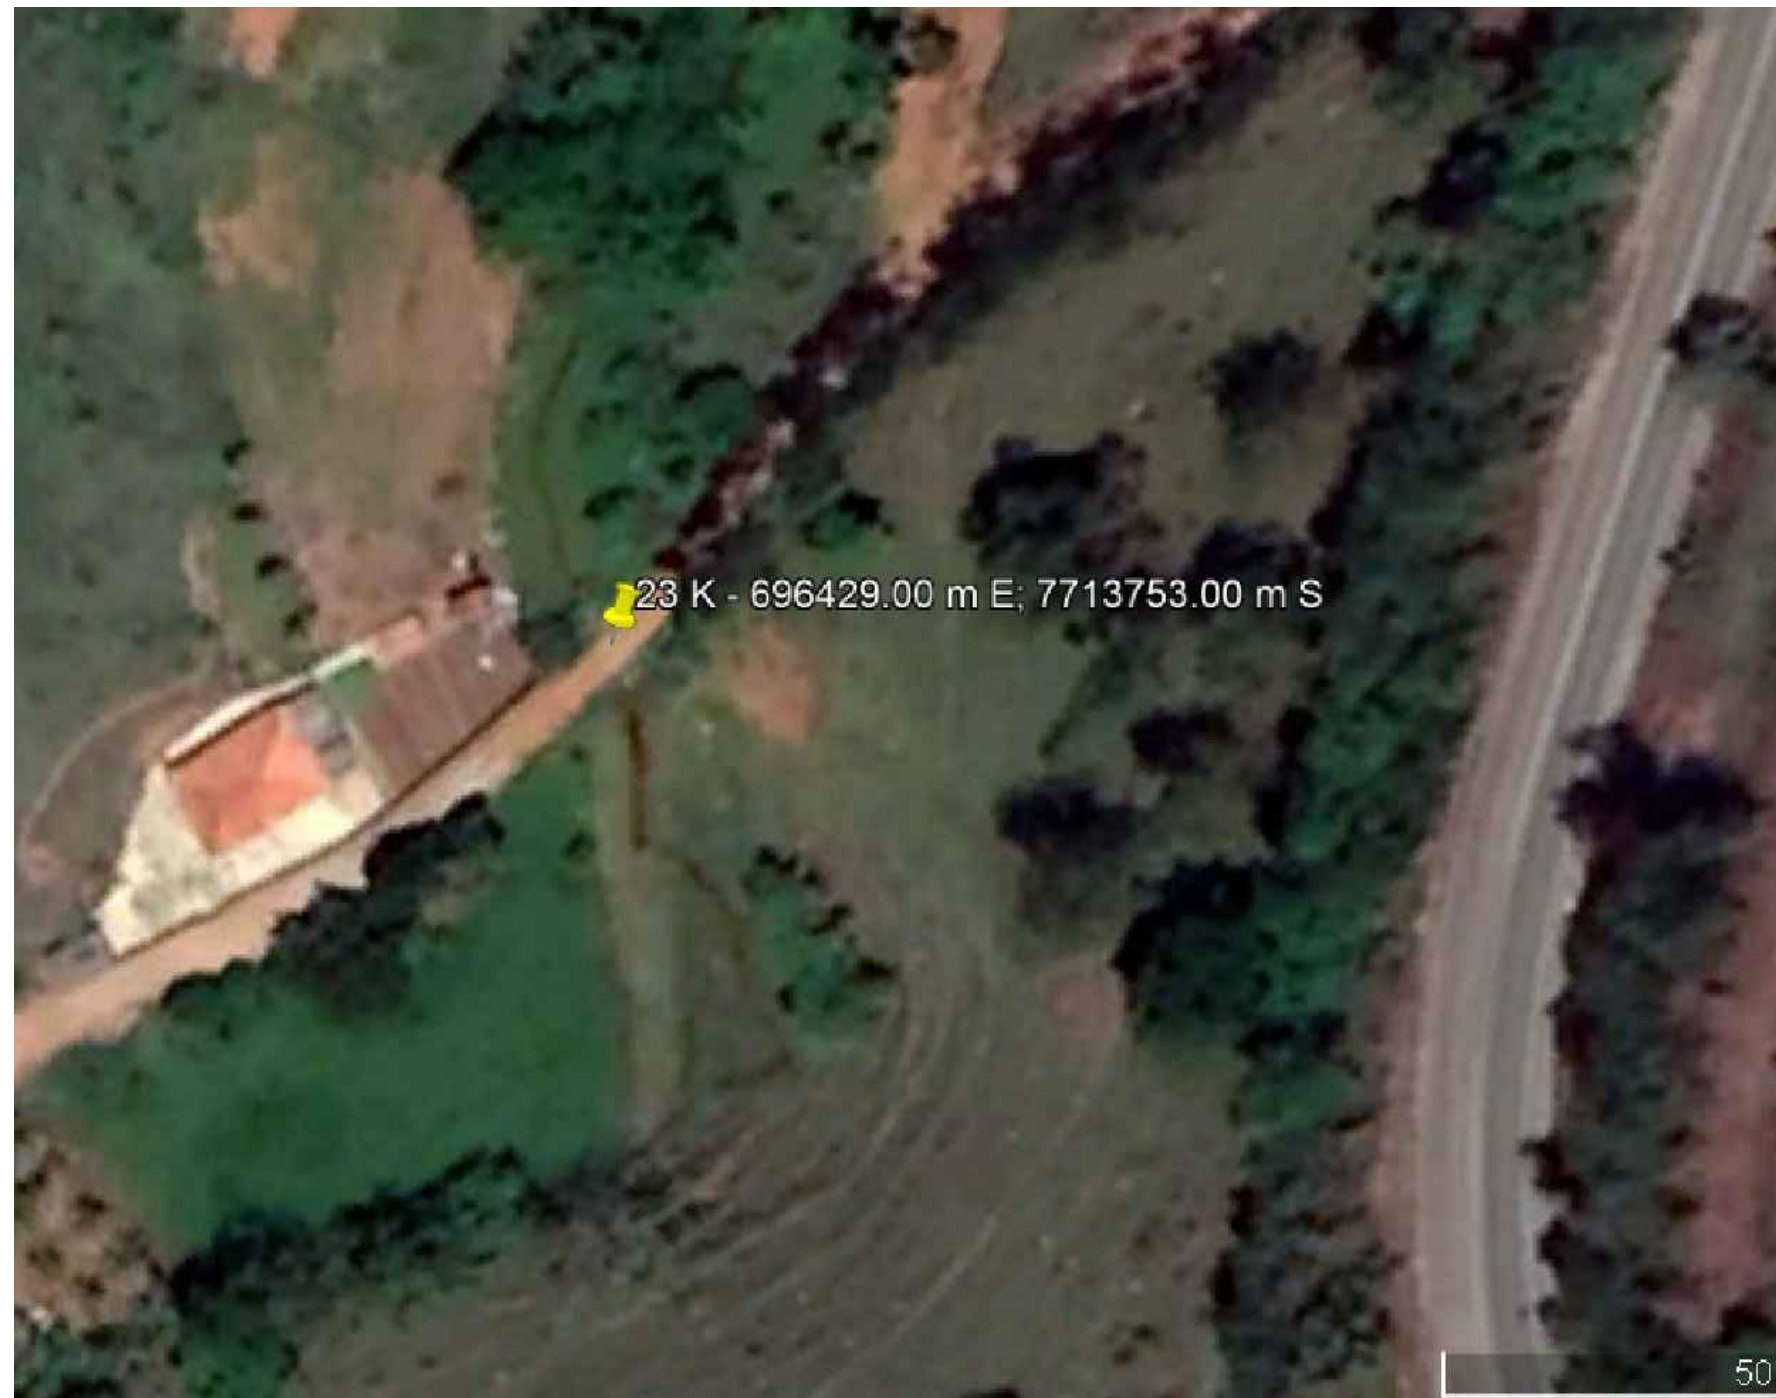

50

Pilares 10 x

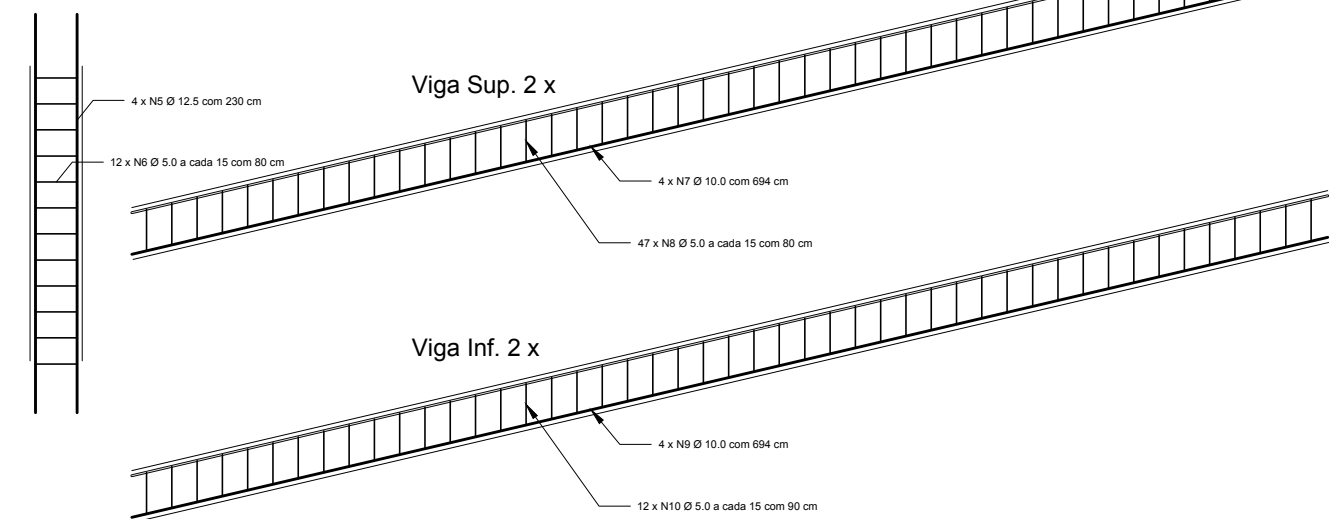

PROJETO ARQUITETÔNICO

ENDEREÇO:	COMUNIDADE DE CAETES, ZONA RURAL - PORTO FIRME - MG	01/01
RT:	WANDER RODRIGUES DA SILVA - CREAMG 61660/D	DATA 06/2024 ESCALA INDICADA
PROPRIETÁRIO:	PREFEITURA MUNICIPAL DE PORTO FIRME - CNPJ 18.567.364/0001-88	ÁREAS
CONTEÚDO:	PLANTA BAIXA e ESTRUTURAL	A CONSTRUIR 16,10 m²