




CORTE H
ESC: 1 : 50

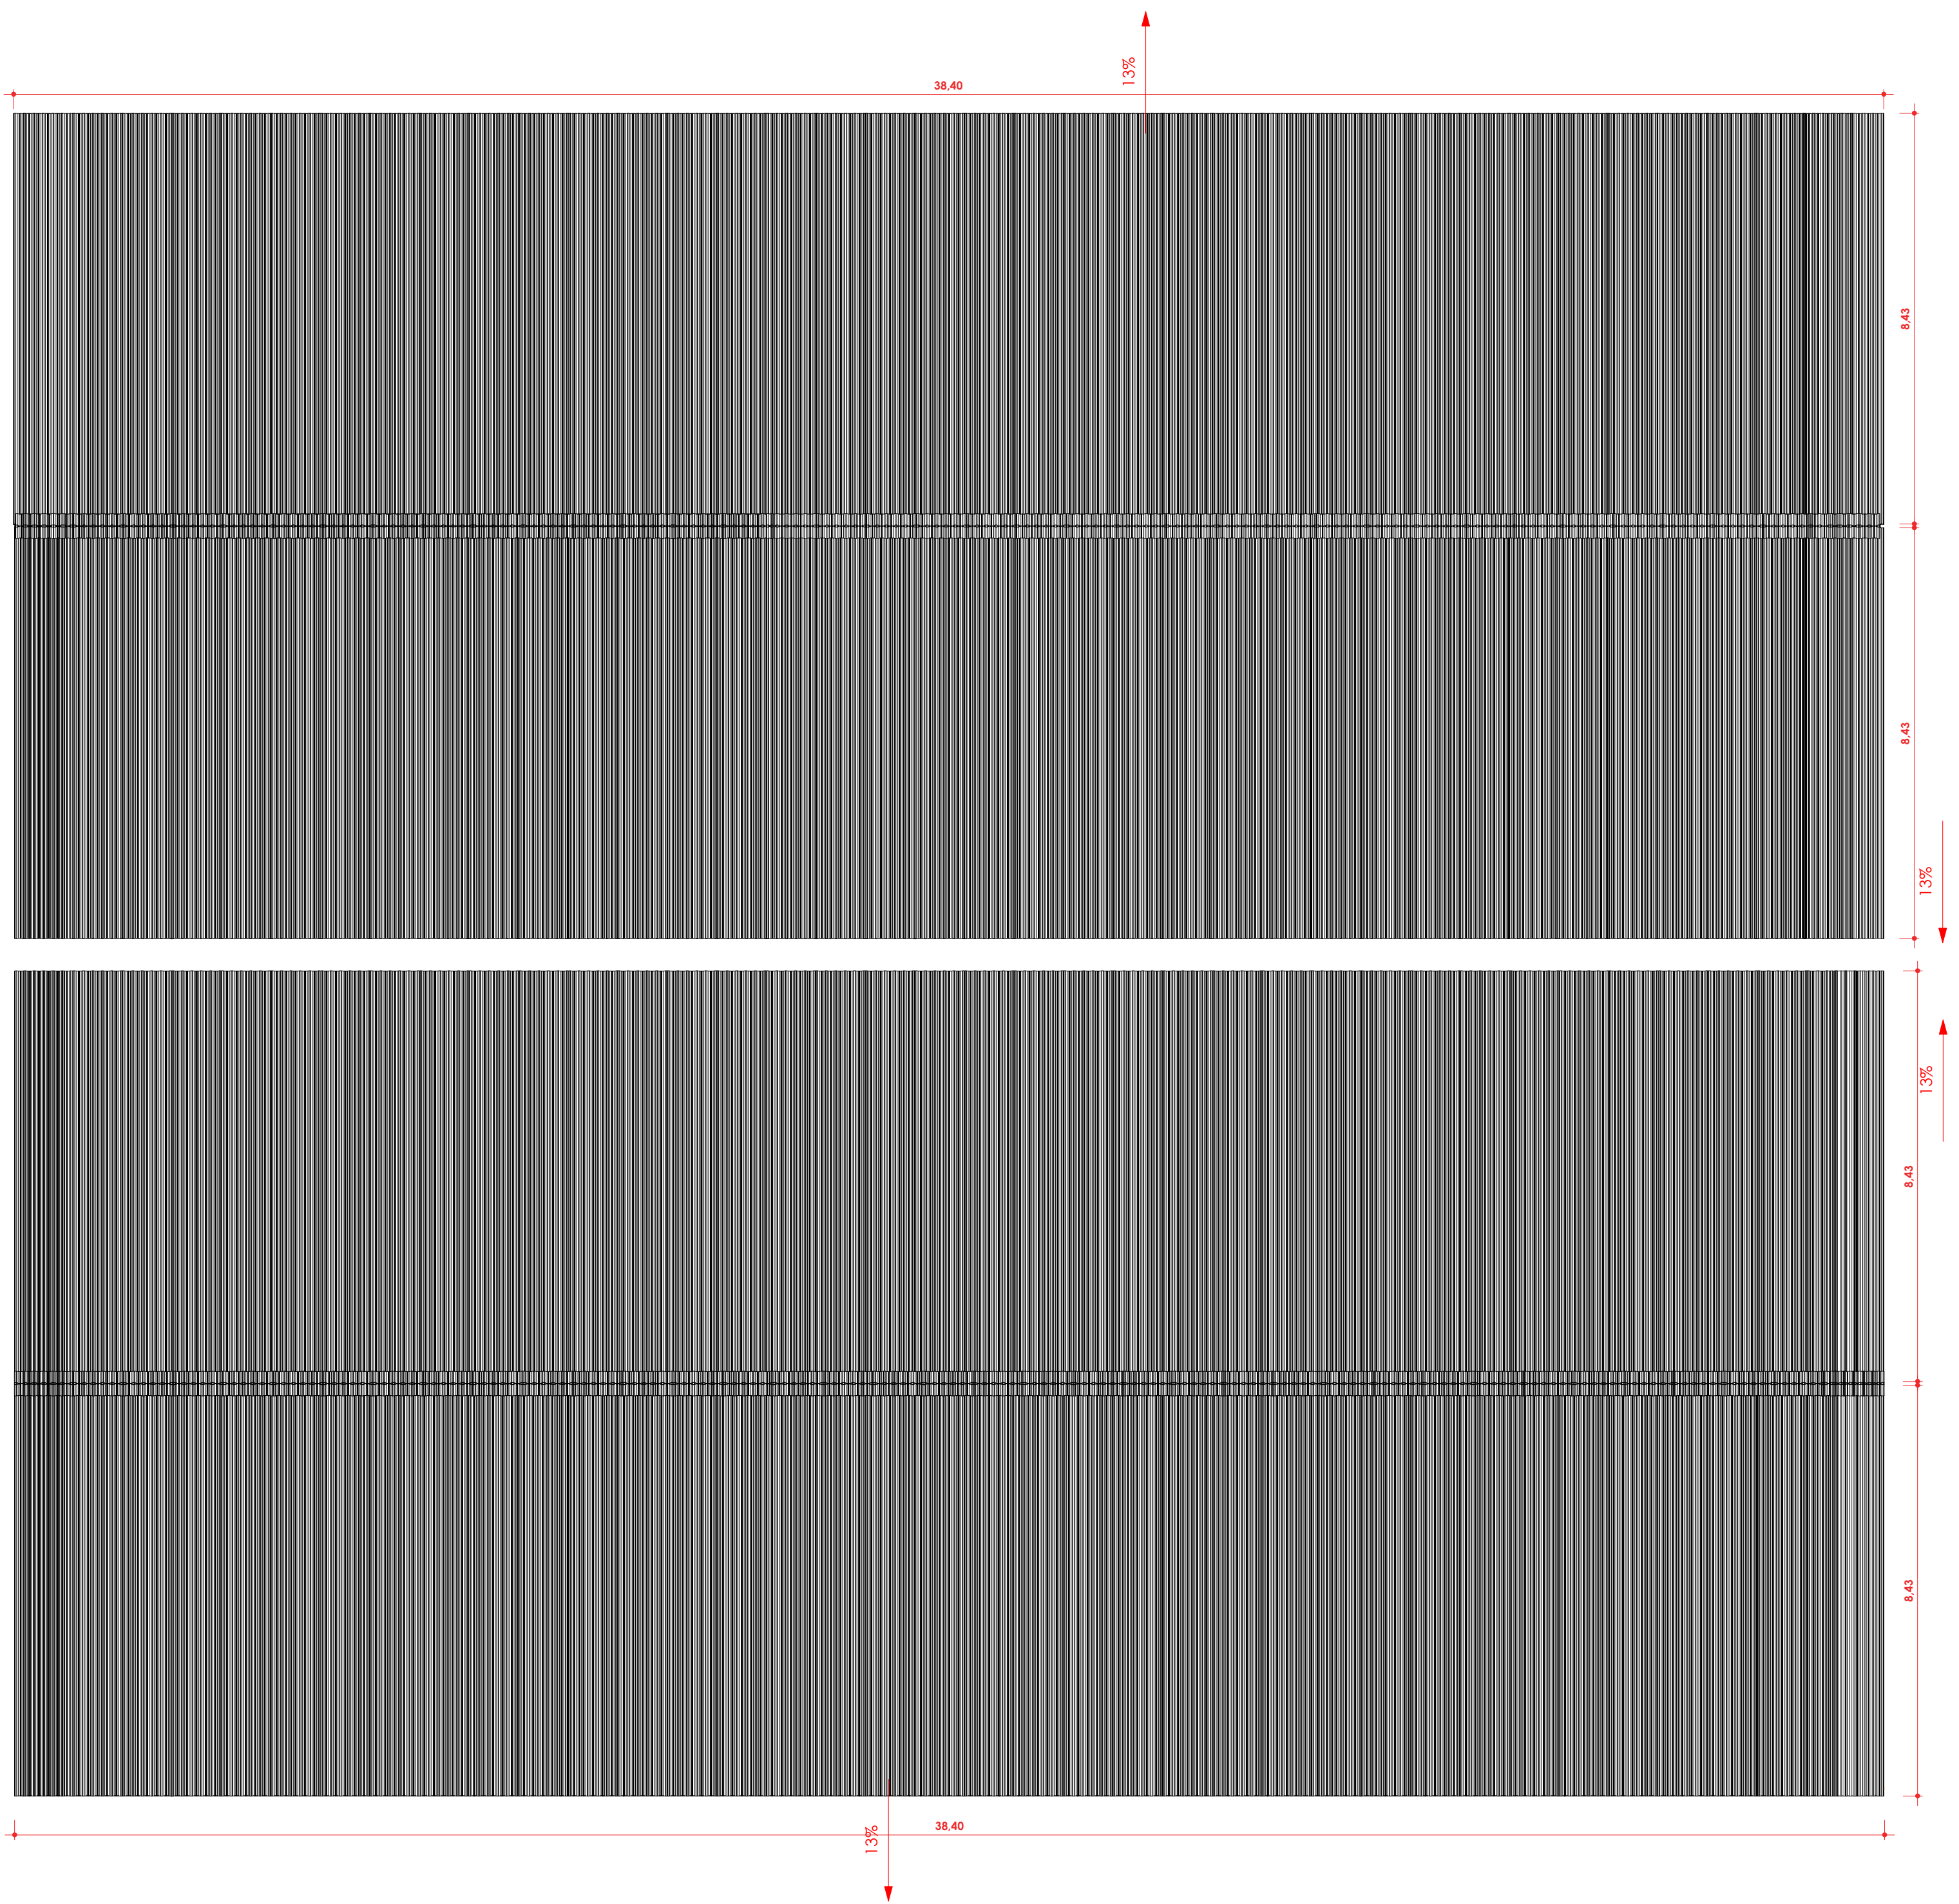


COBERTURA BAIAS
ESC: 1 : 100

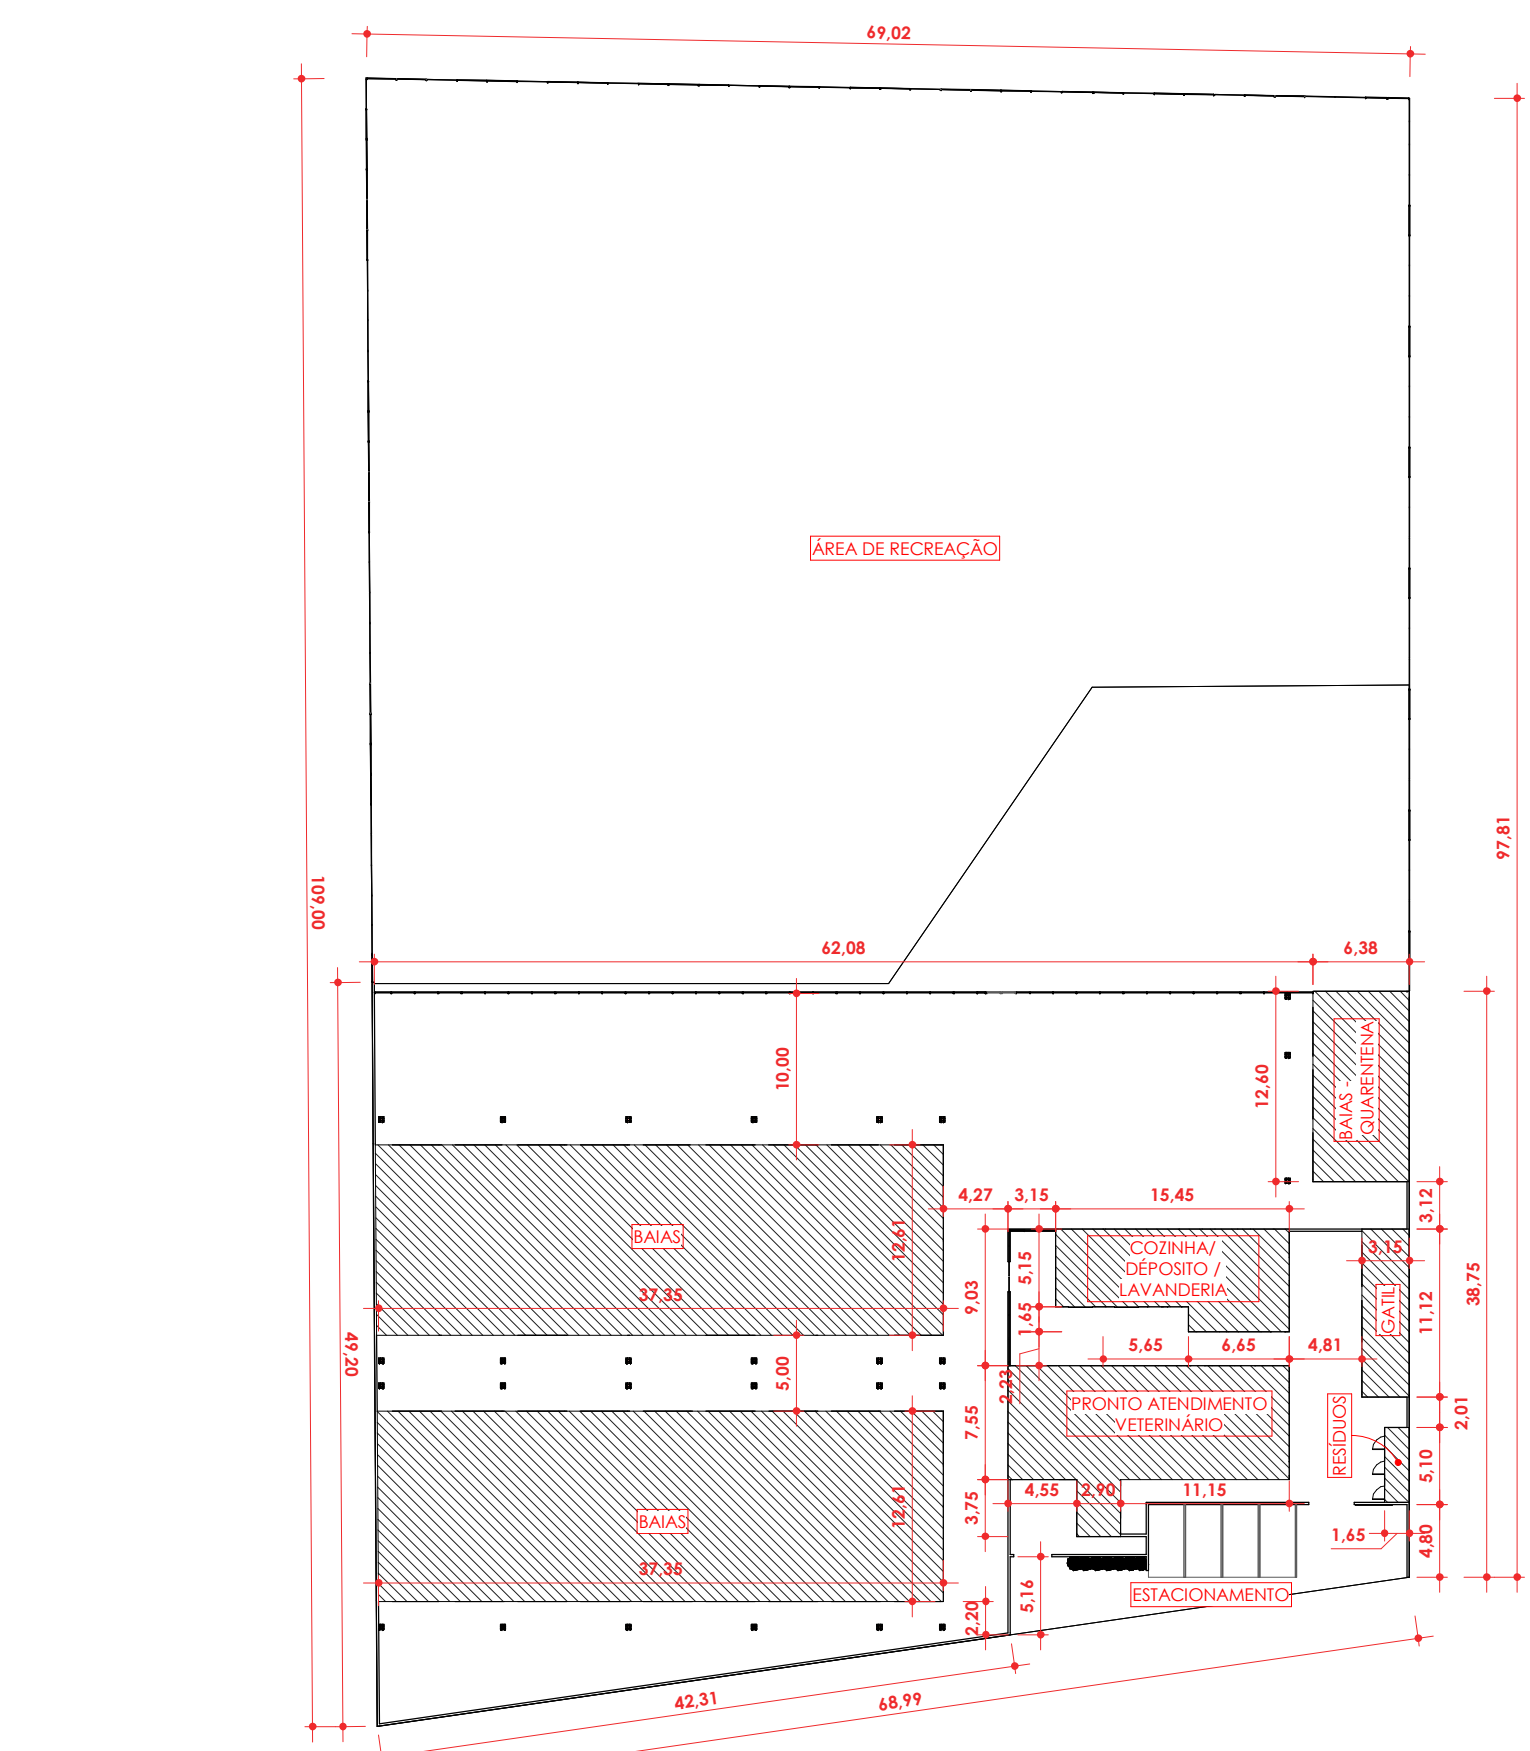


SITUAÇÃO 2
ESC: 1 : 500

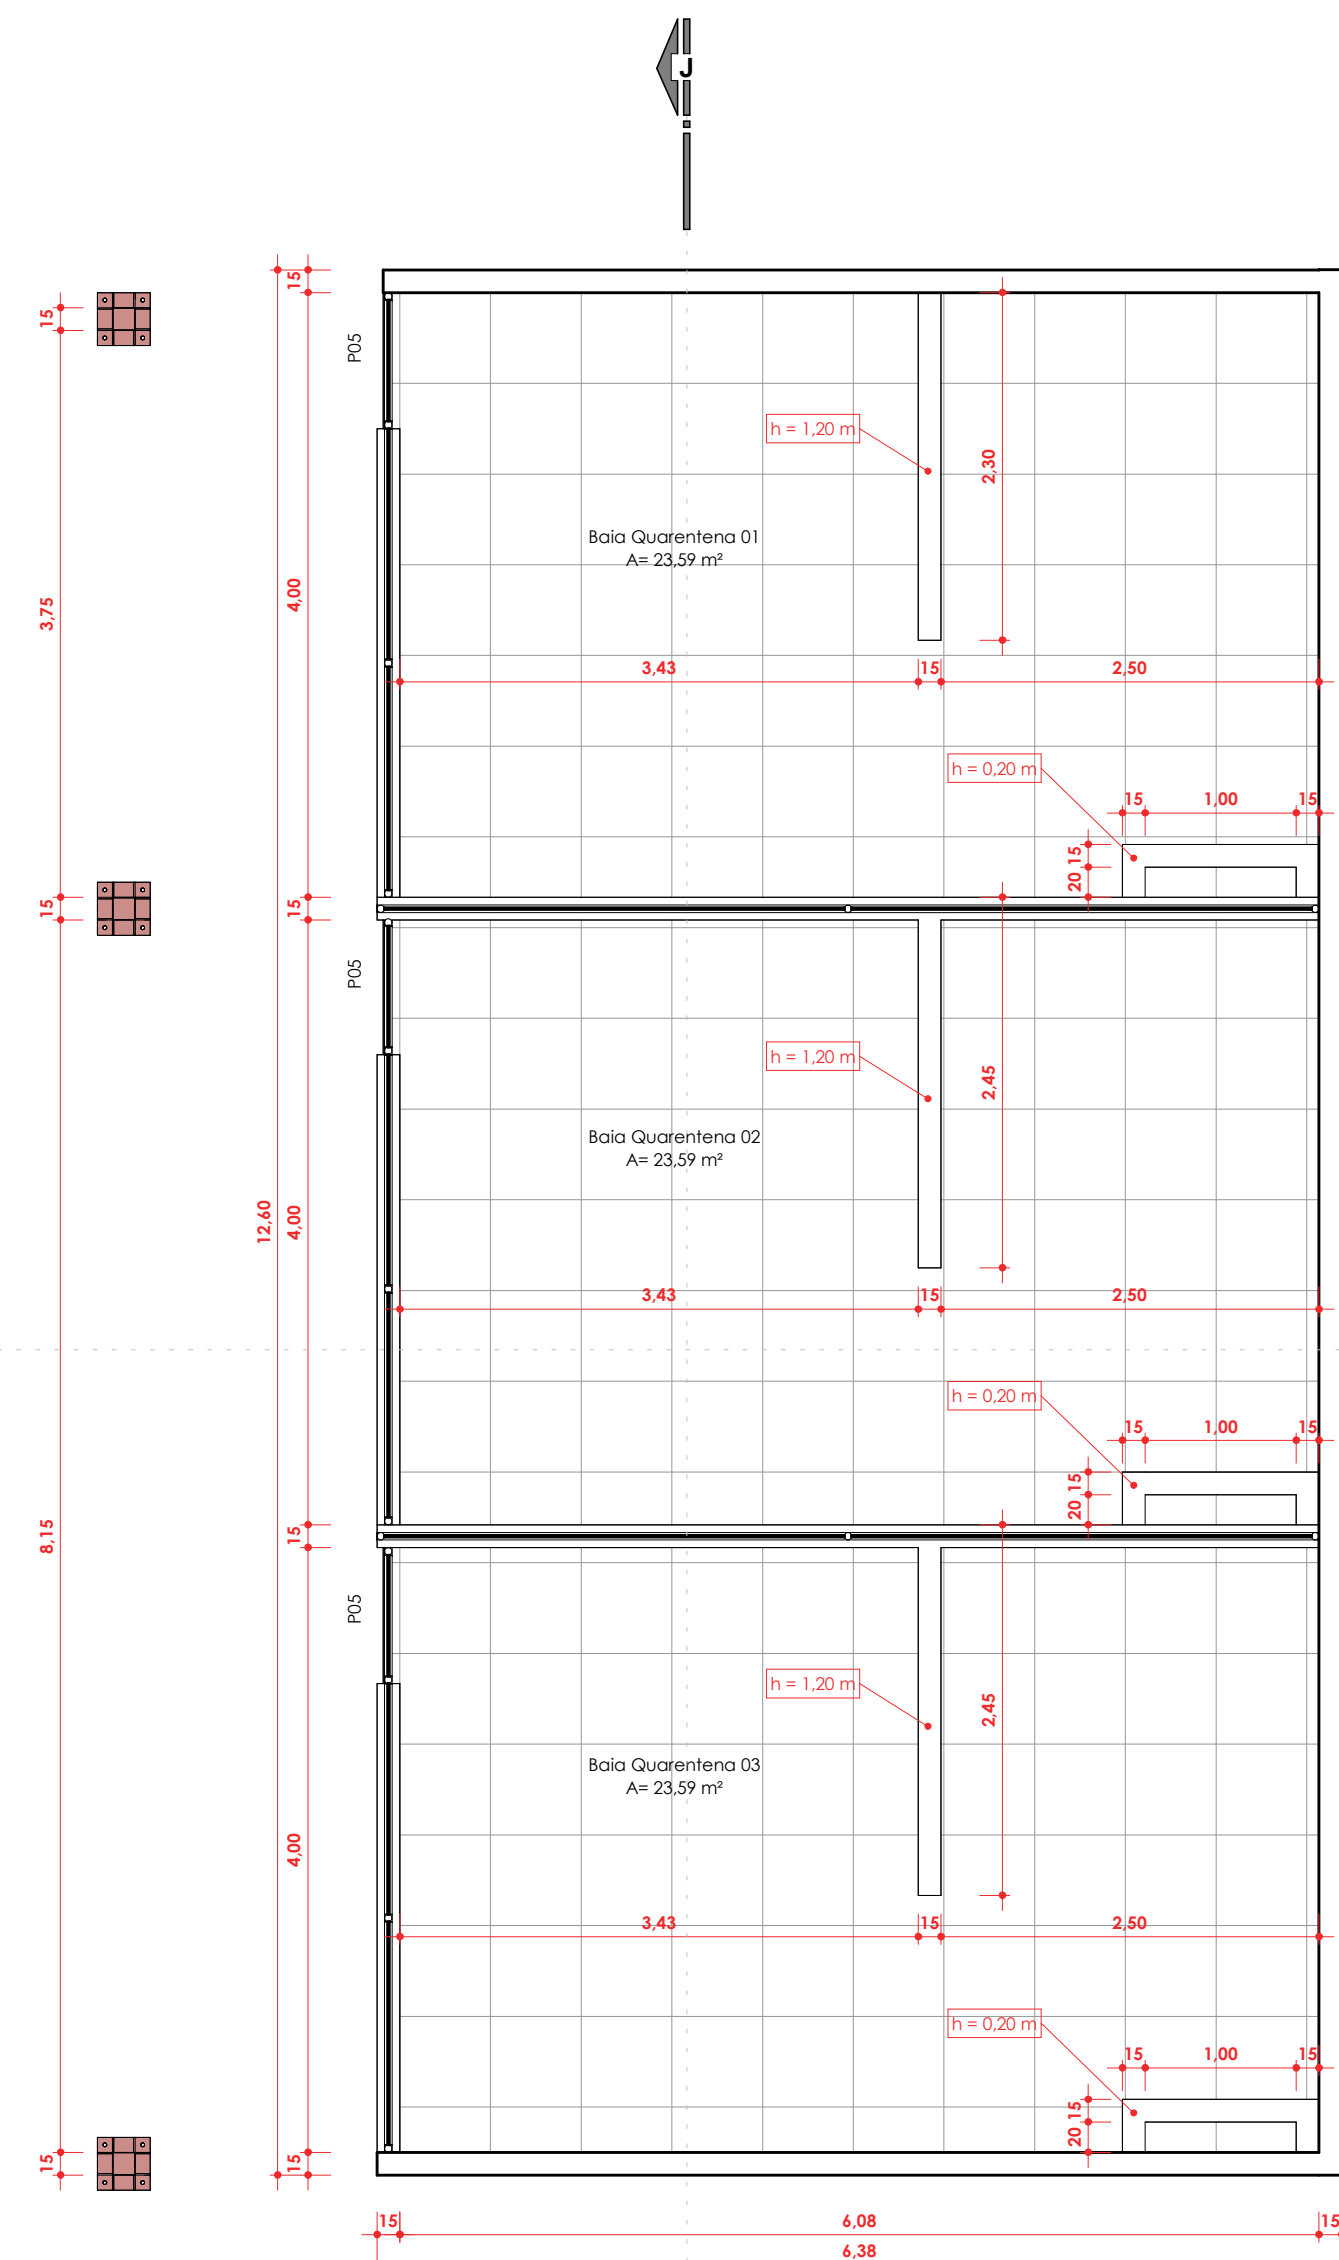


PLANTA BAIXA Baisas de Quarentena
ESC: 1 : 50

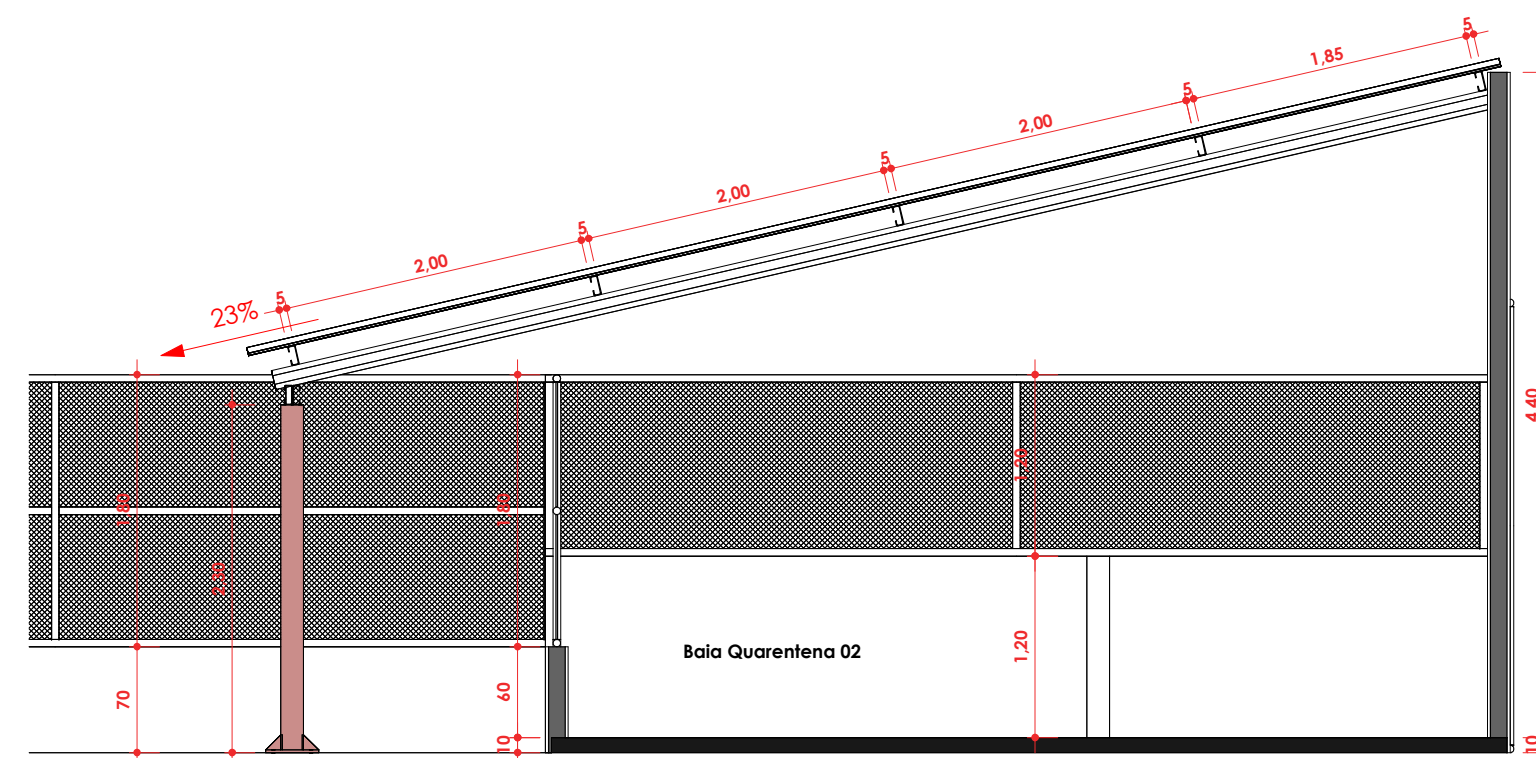


CORTE I
ESC: 1 : 50

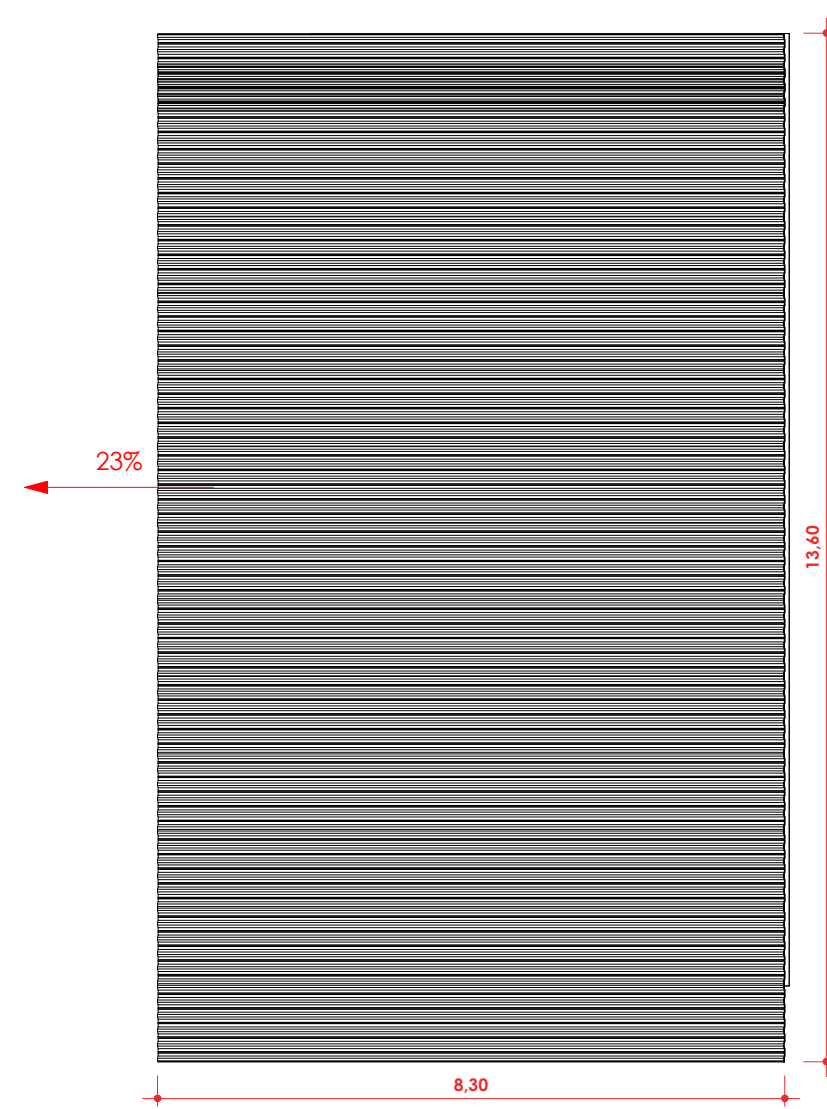

COBERTURA BAIAS QUARENTENA
ESC: 1 : 100

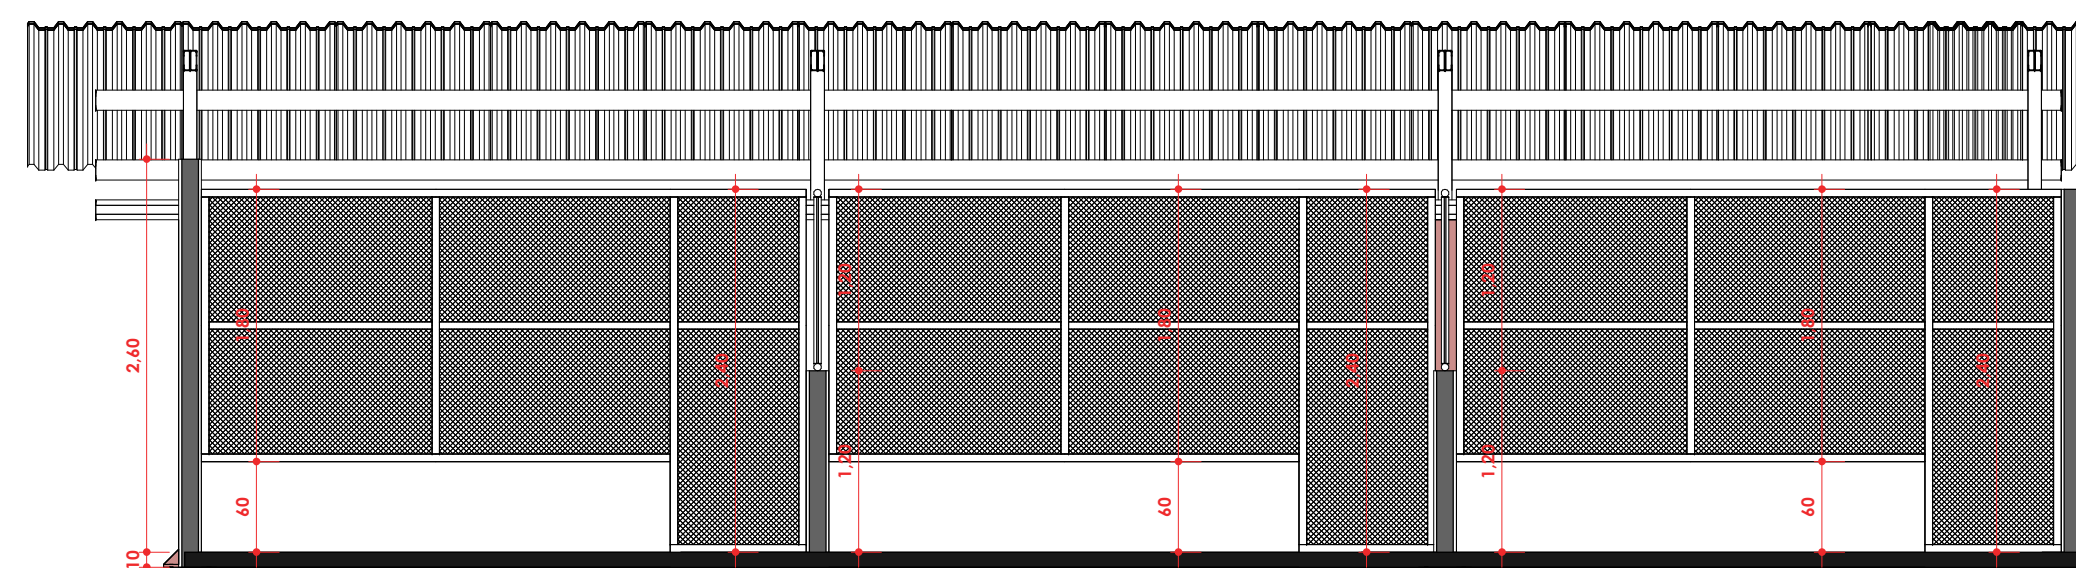

CORTE J
ESC: 1 : 50

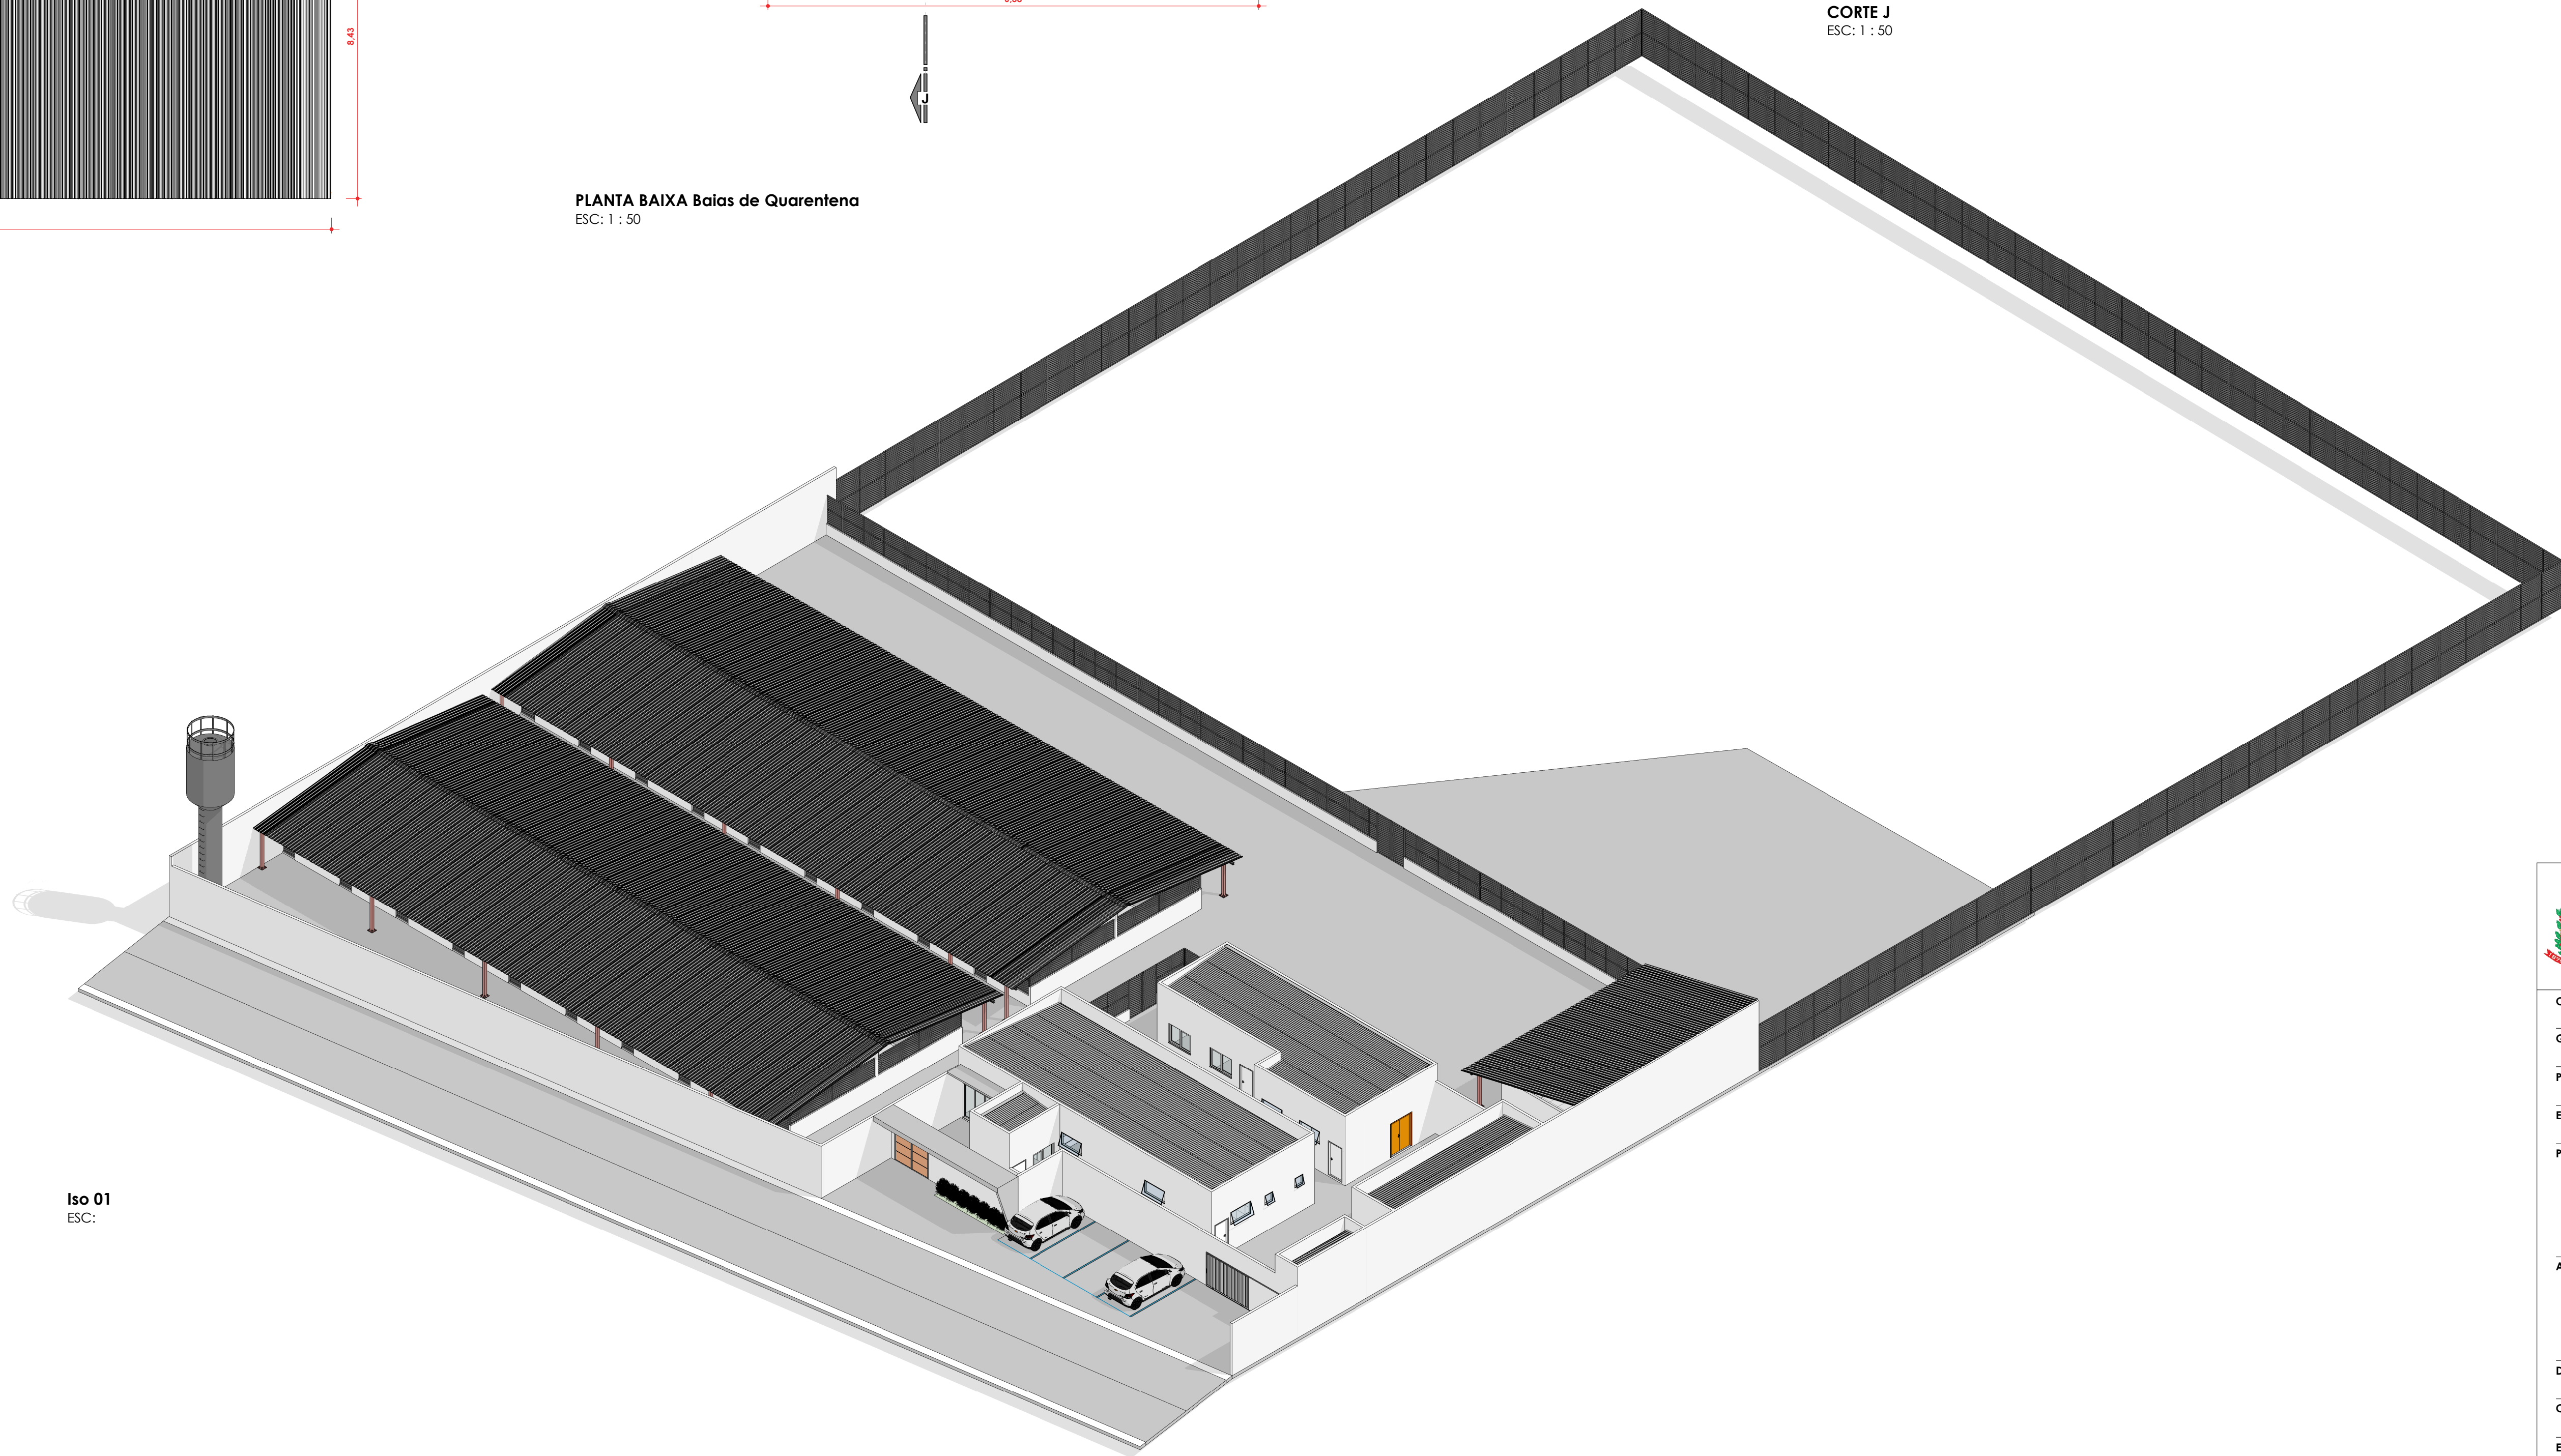

Iso 01
ESC:

QUADRO DE AMBIENTE	
Nome	Área
Bala Quarentena 01	23,59 m²
Bala Quarentena 02	23,59 m²
Bala Quarentena 03	23,59 m²
	70,76 m²

Secretaria Municipal de Infraestrutura
Rodovia 354, km 556
Campo Belo - MG
Tel.: (35) 3631-8150
E-mail: seop.engenharia@gmail.com
Site: www.campobelo.mg.gov.br

OBRA		CANIL E PRONTO ATENDIMENTO VETERINÁRIO MUNICIPAL	
GESTOR	-	GIGOV	-
PROGRAMA	-	Nº OPERAÇÃO	Nº SICONV
ENDEREÇO	ESTRADA MUNICIPAL DARUICHE ELIAS LASMAR		
PROPRIETÁRIO	PREFEITURA MUNICIPAL DE CAMPO BELO		CNPJ 18.659.334/0001-37
AUTOR DO PROJETO	KESLEY ANTONIO DE ALMEIDA DORNELAS		CREA - MG 321241 / D - MG
DESENHO	Aprovarador		
CONTEÚDO	PLANTA BAIXA, CORTES, DIAGRAMA DE COBERTURA E VISTA ISOMÉTRICA		
ESCALA	Como indicado		FRANQUIA
DATA	AGO/2025		ARG 03