



< ESC. 1:100 >

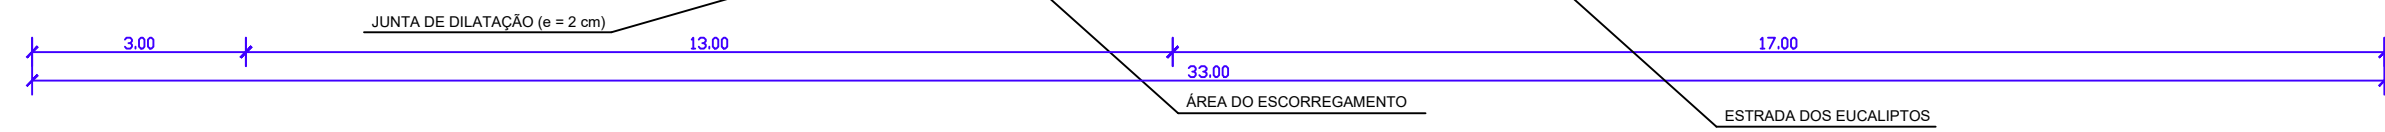

(ESC. 1:100)

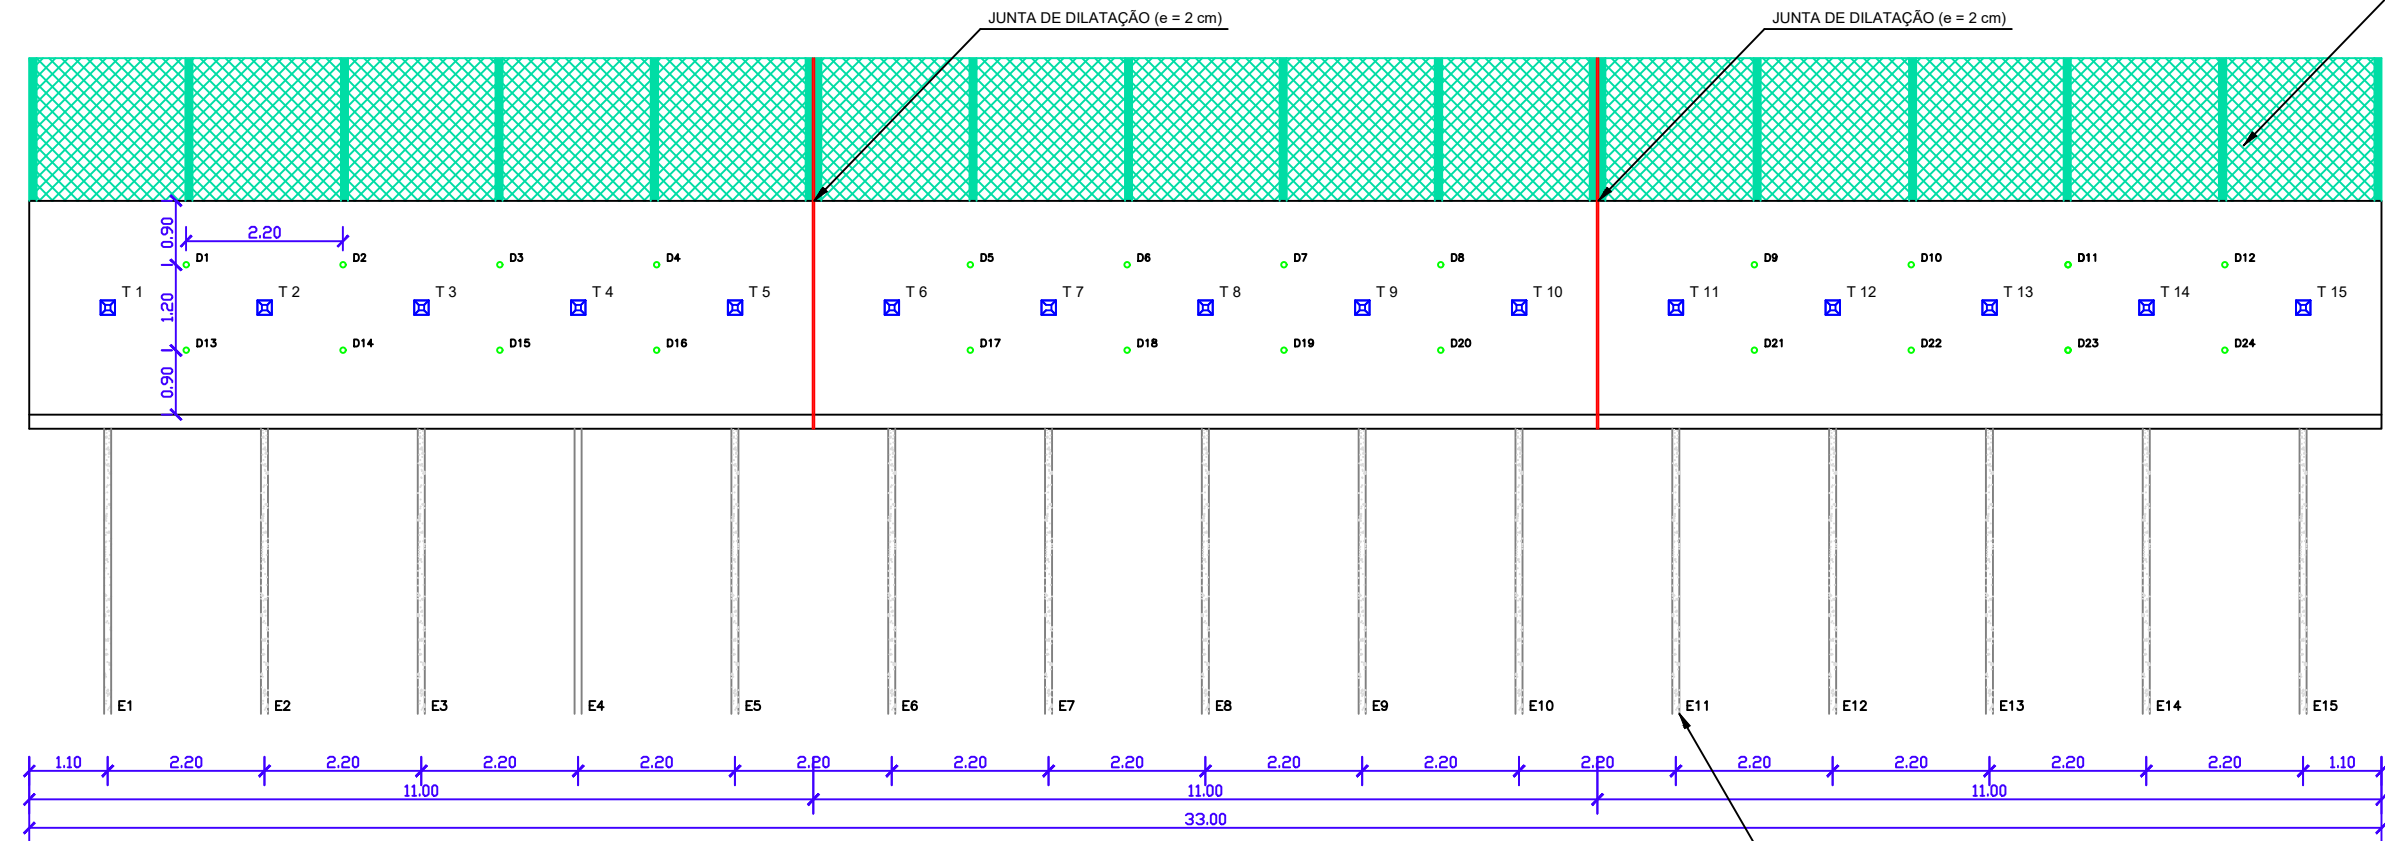

ESTACA RAIZ Ø 150 mm

