



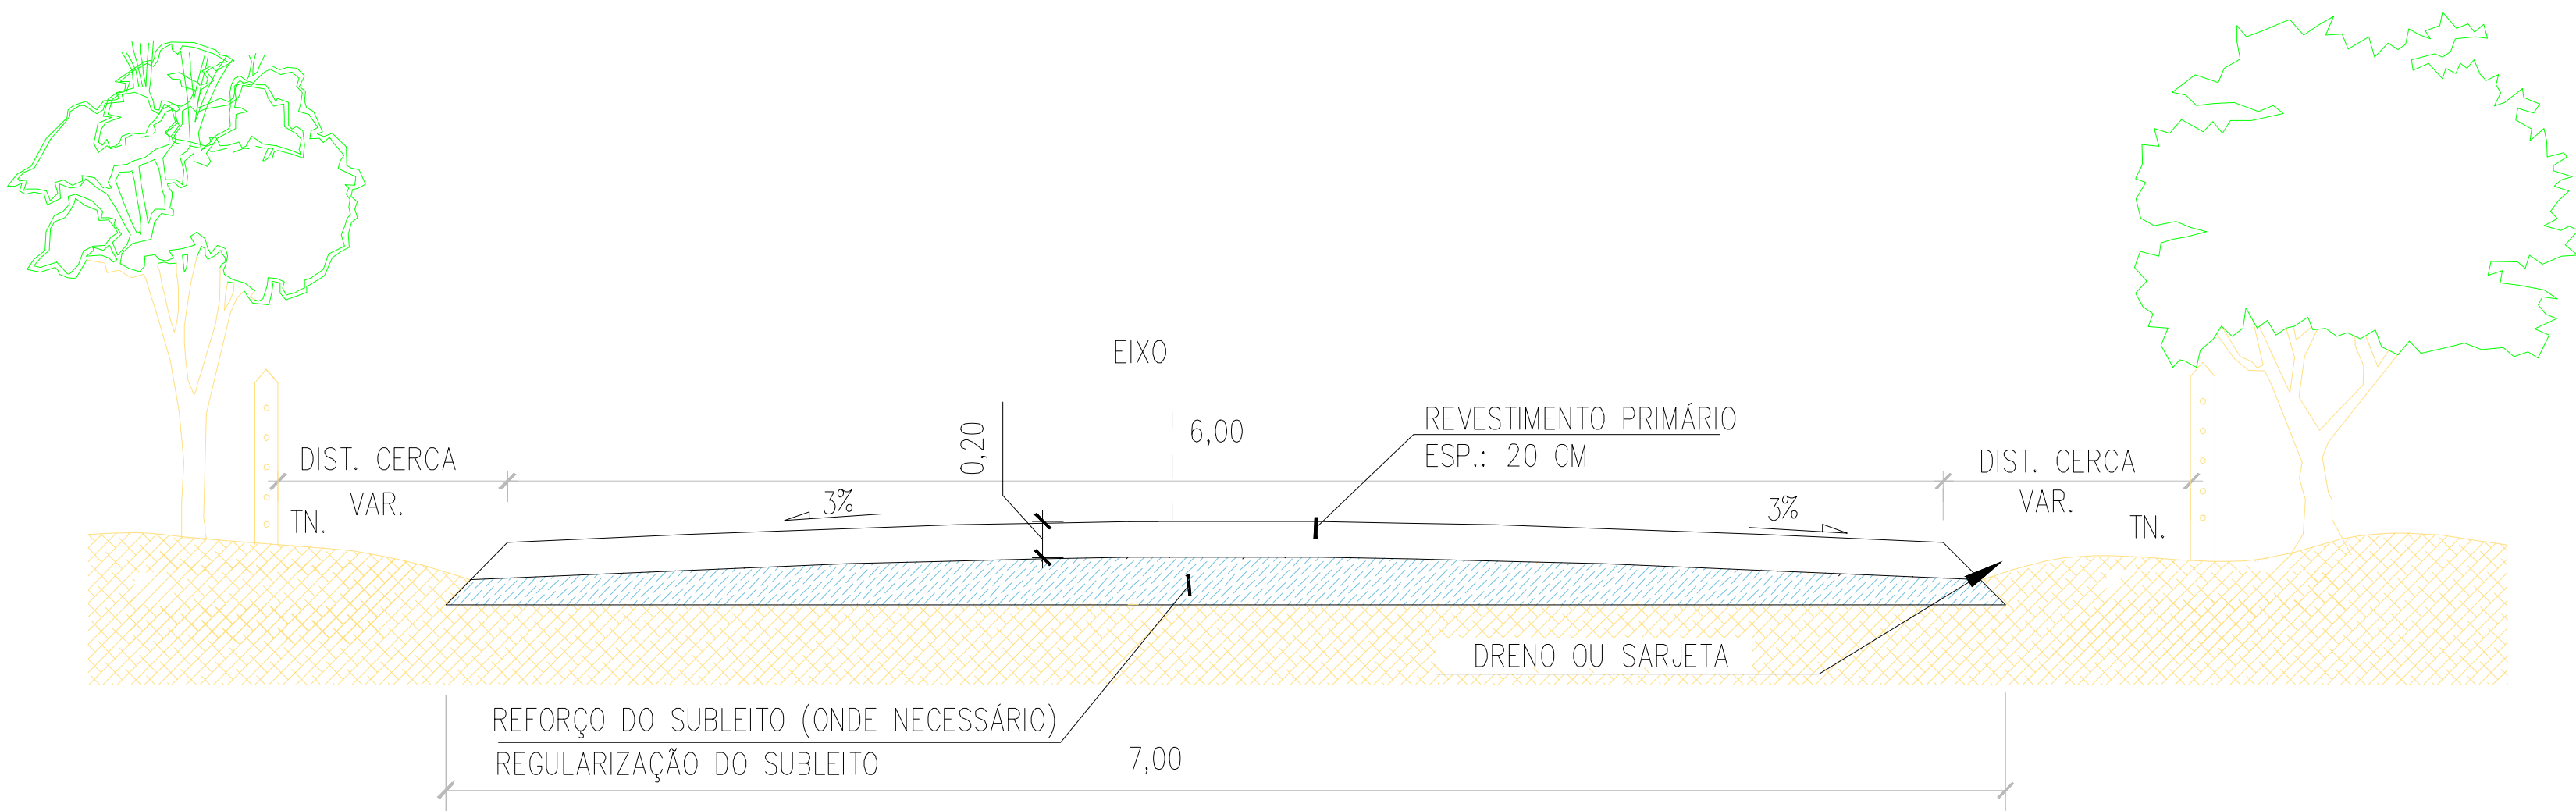

PERFIL TRANSVERSAL
ESCALA 1:50

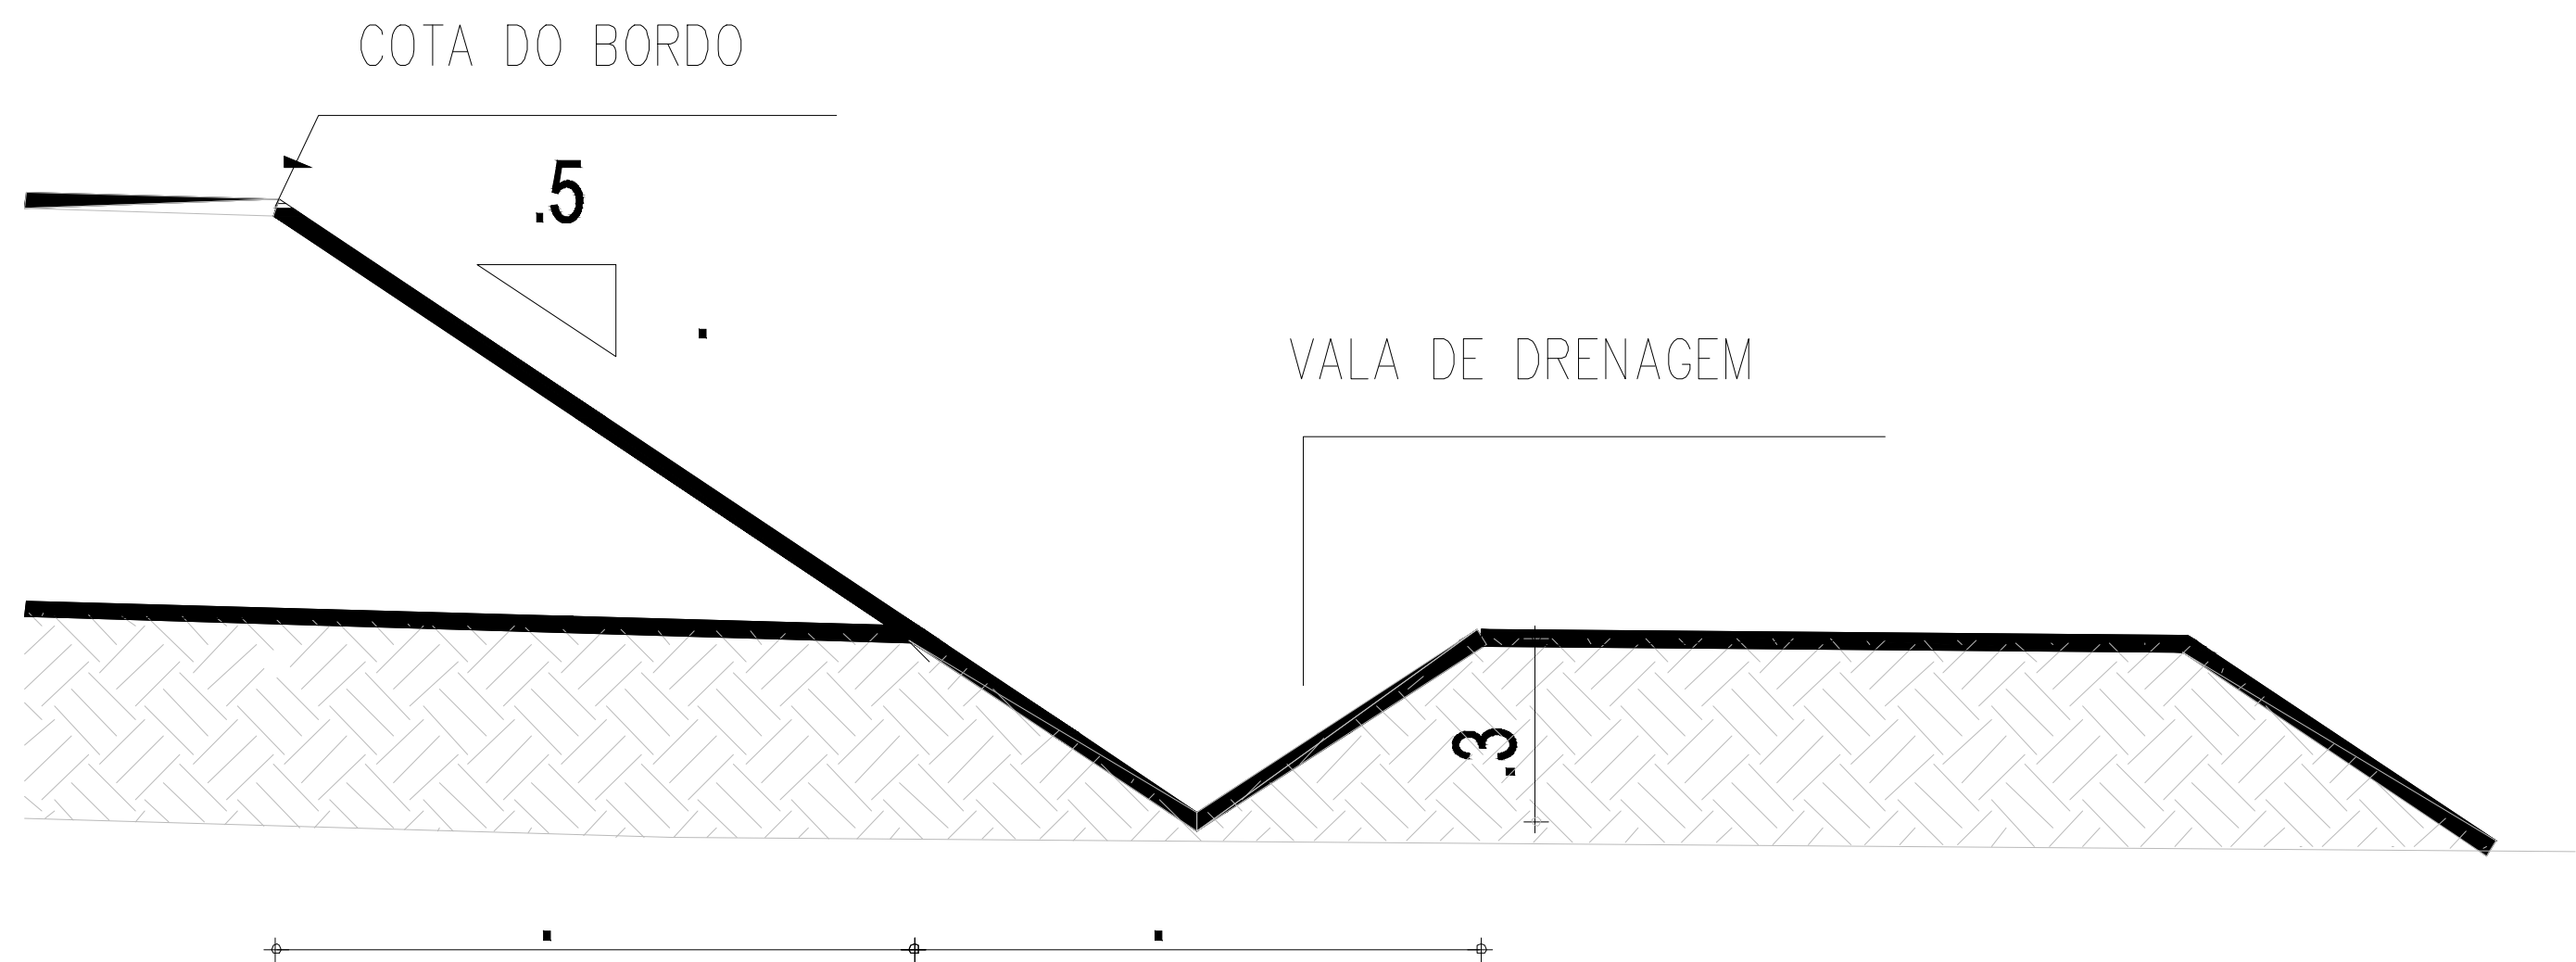

SEM ESCALA

Entrada vão do Bim
Long.=790615.00 m E
Lat.=8920185.00 m S

Dist. = 4.912 m

Long.=794132.00 m E
Lat.=8919864.00 m S

Dist. = 3.480 m

Long.=796703.00 m E
Lat.=8920599.00 m S



Dist. = 3.615 m

Long.=796381.00 m E
Lat.=8920375.00 m S

Long.=796940.00 m E
Lat.=8920499.00 m S

Long.=797688.00 m E
Lat.=8921563.00 m S

Long.=797011.00 m E
Lat.=8920821.00 m S

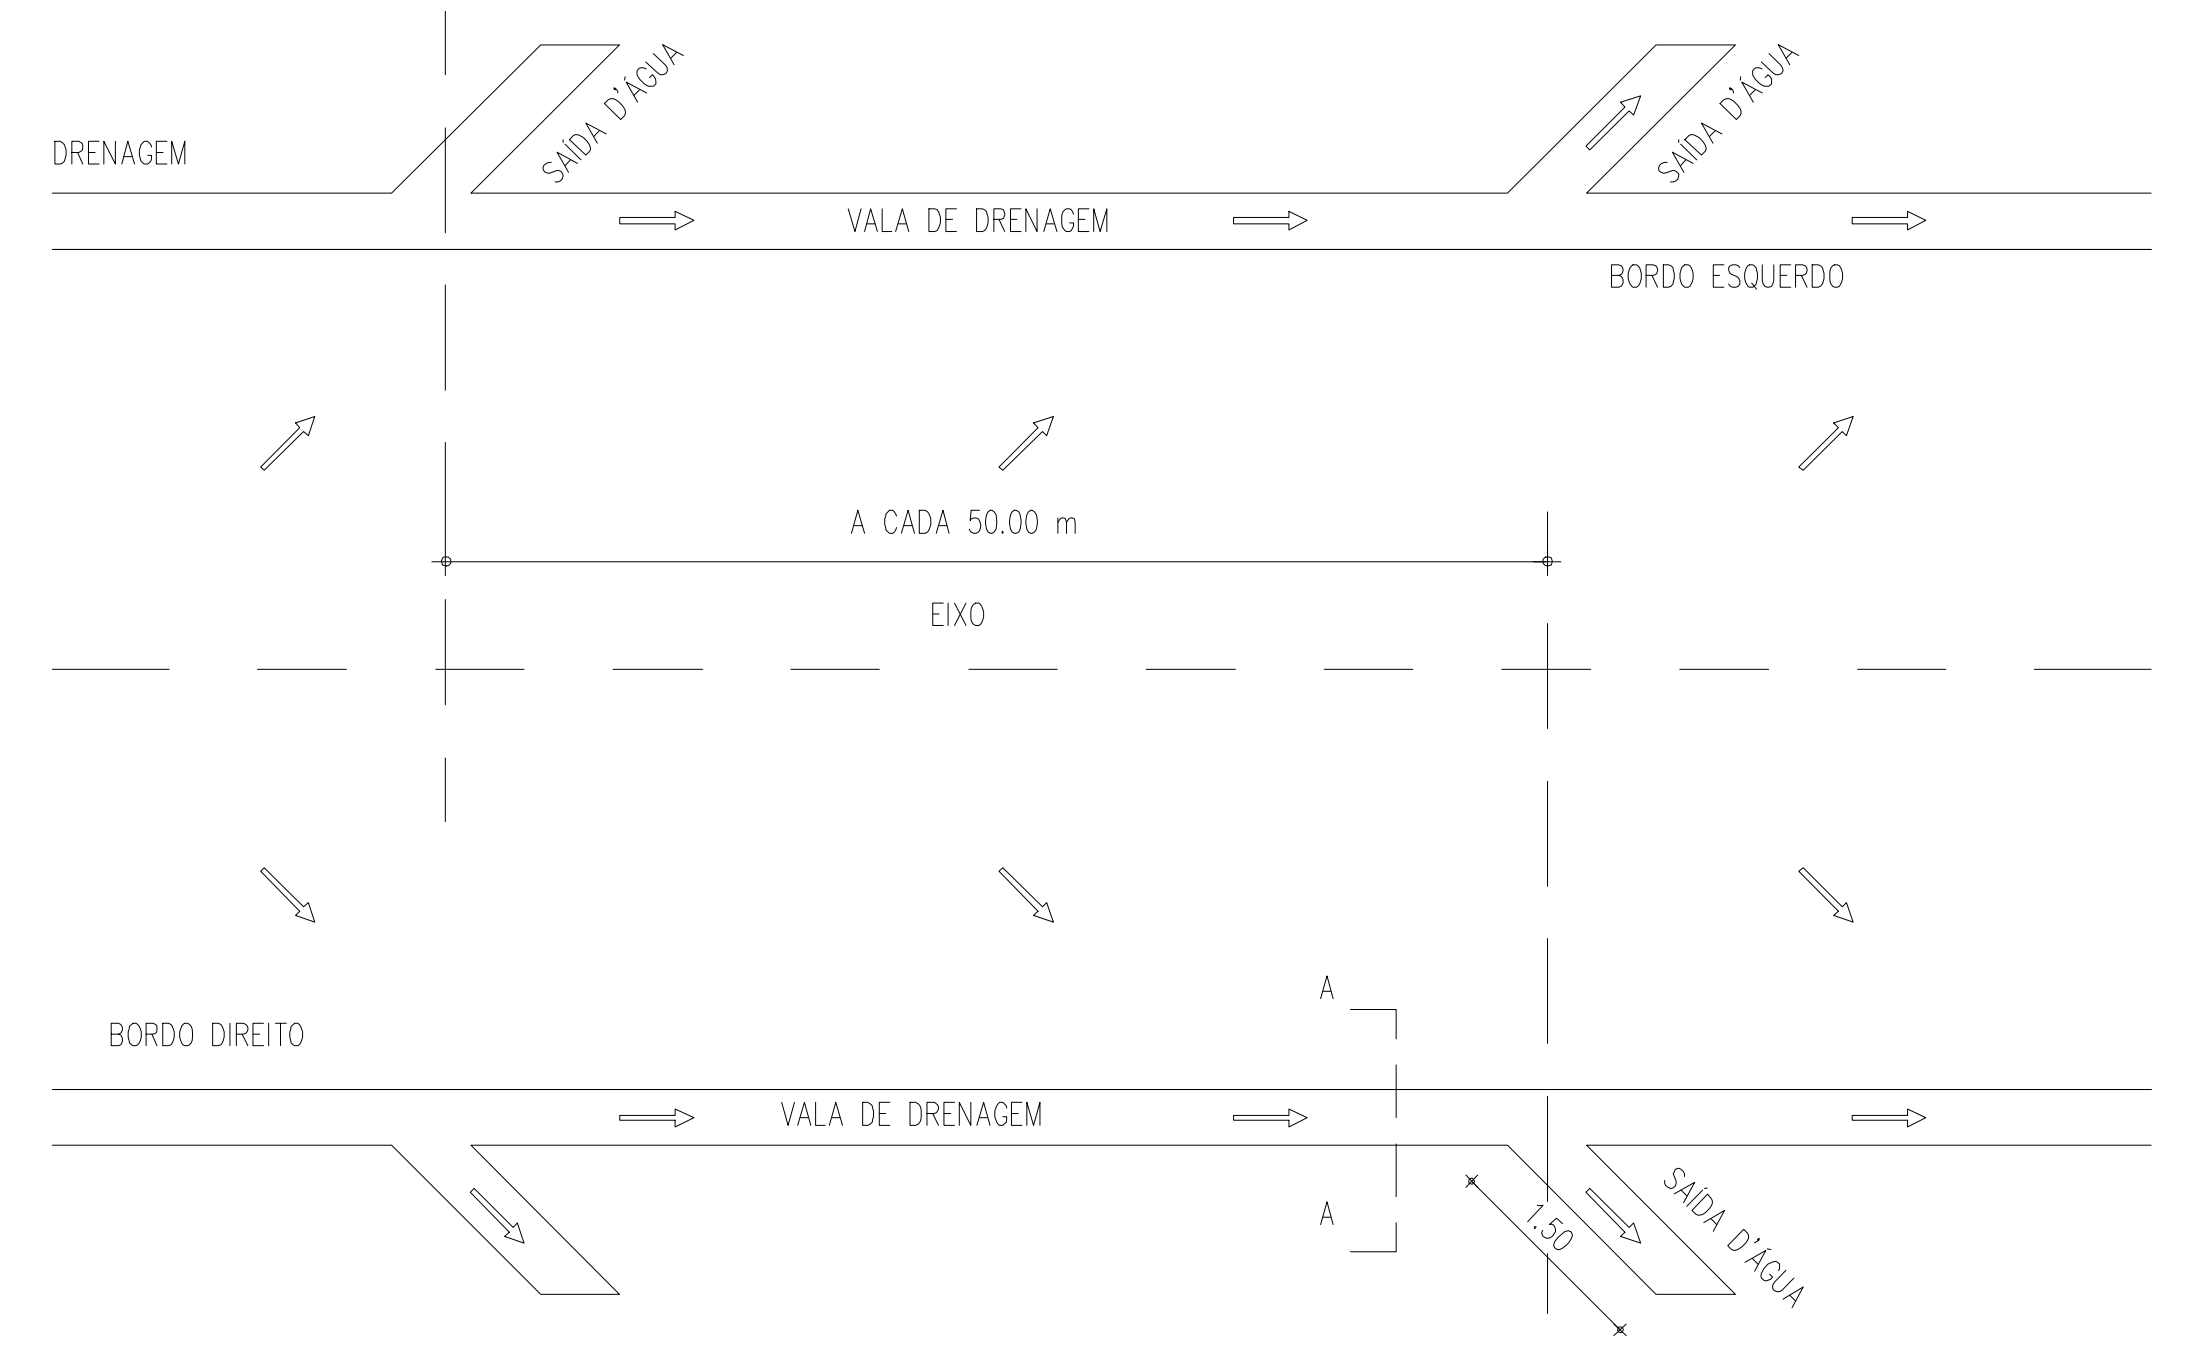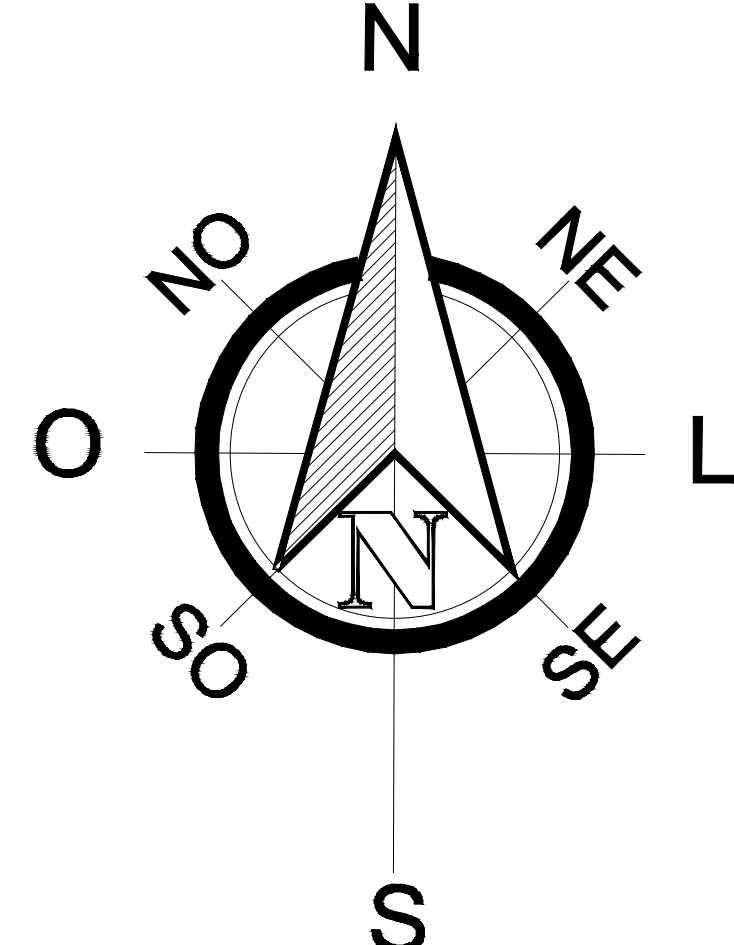

PROJETO ESTRADA VICINAL

Folha

2/2

Proprietário: PREFEITURA MUNICIPAL DE LAJEADO
Endereço: ESTRADAS VICINAIS NA ZONA RURAL NO MUNICIPIO
DE LAJEADO - VÃO DO BIM

CPF/CNPJ:
37.420.450/0001-04

Data:
Junho 2024

Escala:
1/10.000

Município: Lajeado - TO

ART:
CREA - 320111/D-TO

Desenho:
Eng. Civil - Thiago Pereira da Silva

Responsável Técnico:
Eng. Civil - Thiago Pereira da Silva