

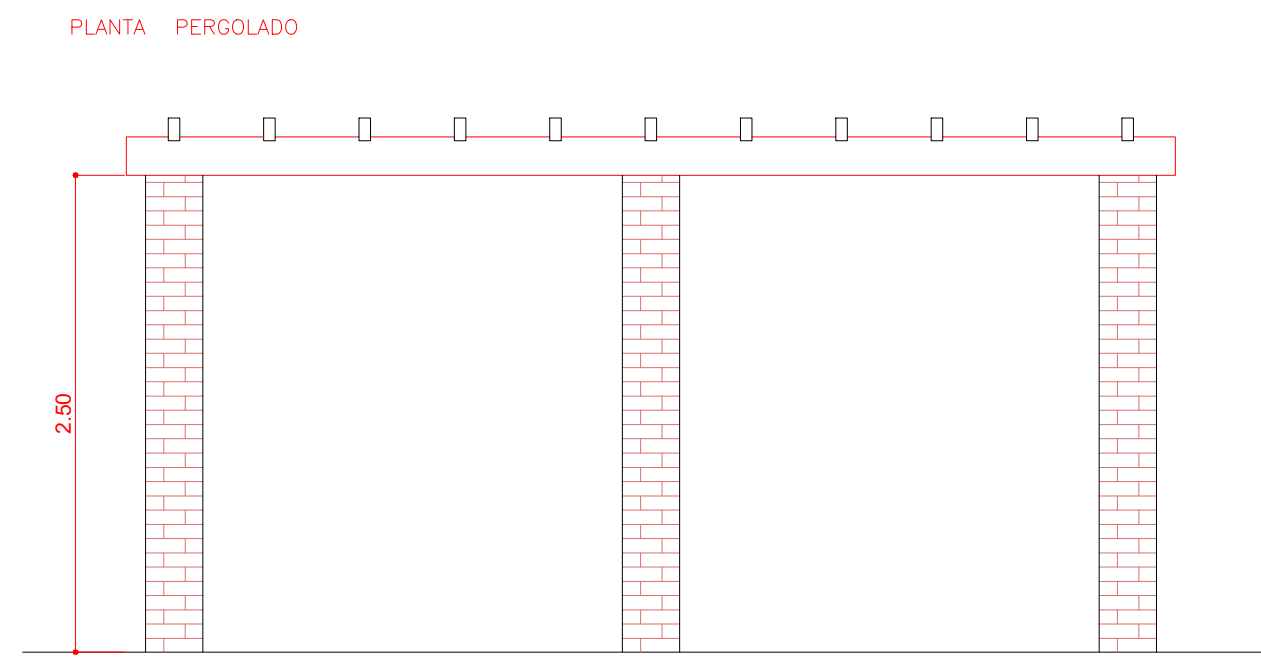


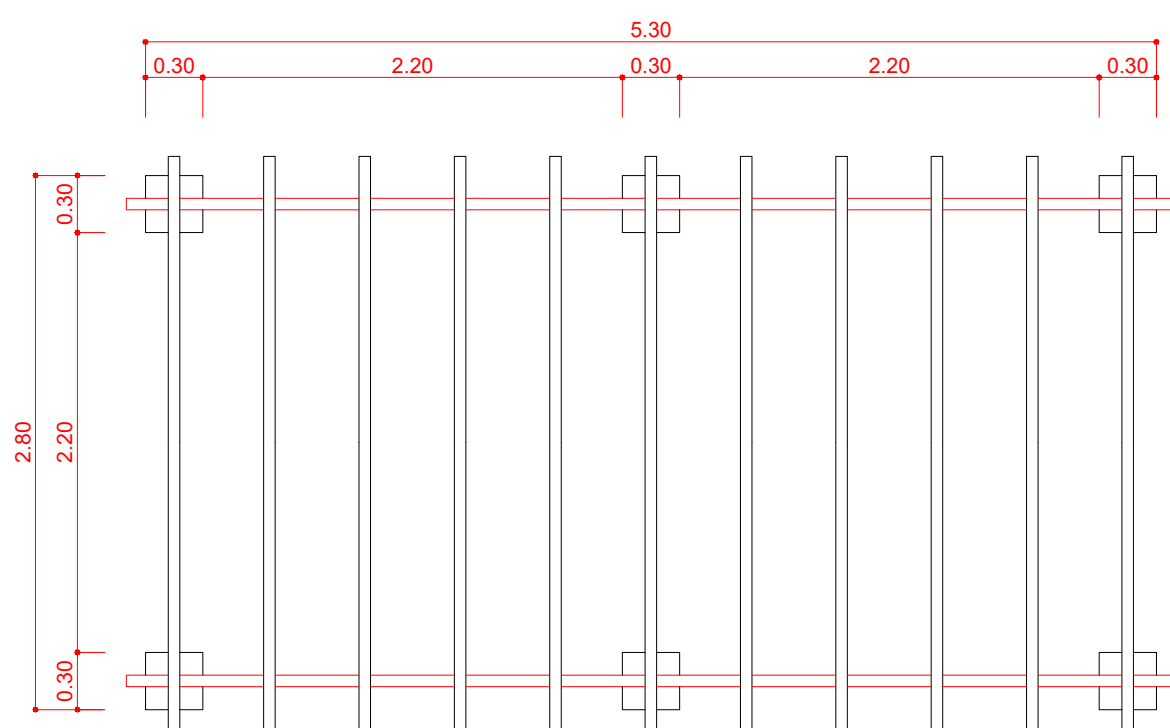

DET. 02
ESCALA 1:200

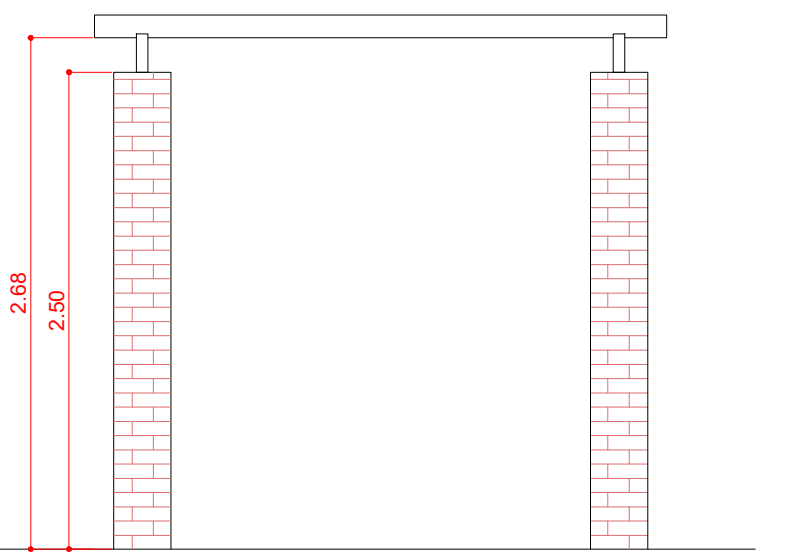

DET. 02
ESCALA 1:200

BANCO

