




ESC 1:50

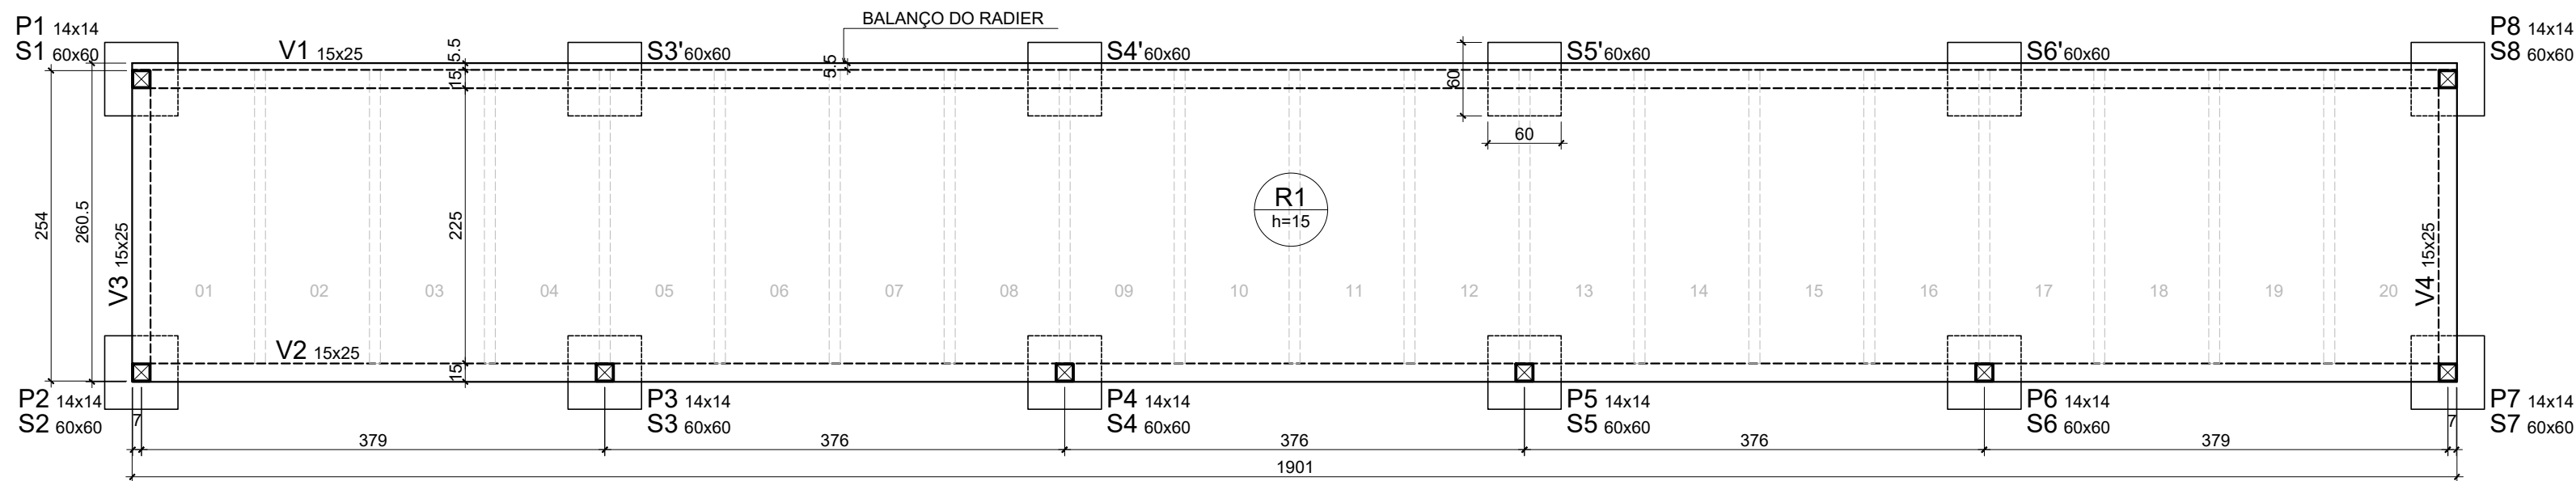

Esp.: 15cm ESC. 1:50

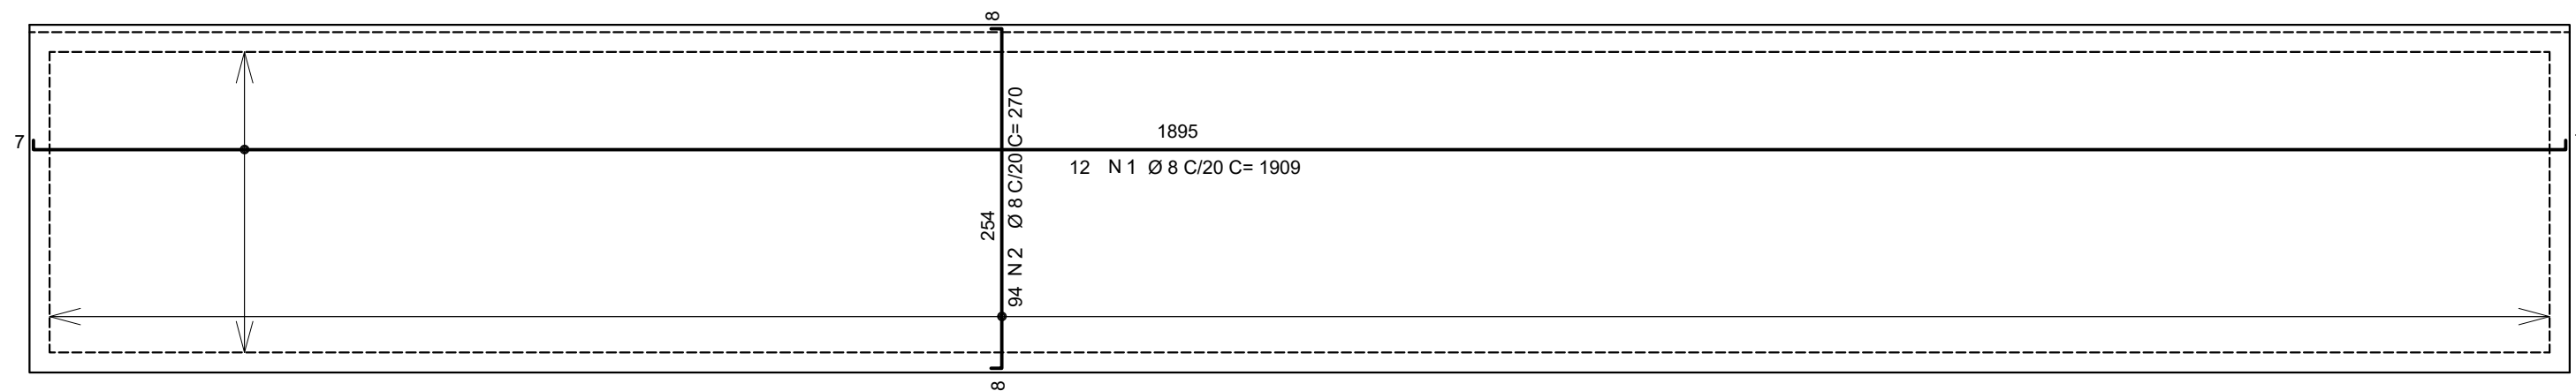


60x60 ESC. 1:25 12X

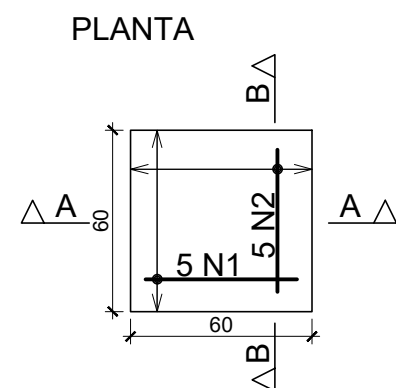


Technical drawing of a rectangular box. The top view shows a box with a width of 25 and a depth of 5. The side view shows a box with a height of 50 and a width of 14. The box is reinforced with 5 N2 C/12 bars. The reinforcement is shown as a series of dots along the bottom edge of the box. The box is labeled with dimensions and reinforcement details: 25, 5, 50, 14, 5 N2 C/12, and 5 N1 Ø8 C/12 C=78.

Technical drawing showing a rectangular plate and a U-shaped component. The plate has a width of 5 N1 C/12 and a height of 25. It features a central slot with a width of 5 N2 Ø 8 C/12 C = 73. The U-shaped component has a width of 47 and a height of 13. The plate is shown with a cross-section of 5 N1 C/12 and a height of 25. The U-shaped component is shown with a cross-section of 5 N2 Ø 8 C/12 C = 73 and a height of 13.


15X25 ESC. 1:25

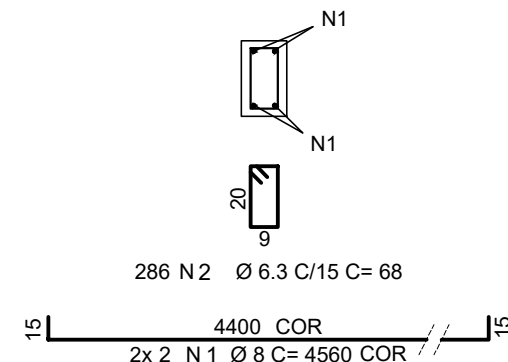


15X20 ESC. 1:25

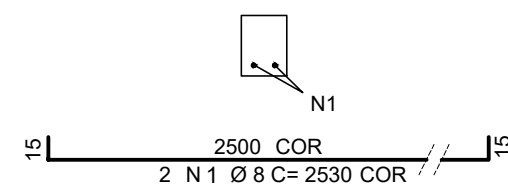



ESC 1:25 8X

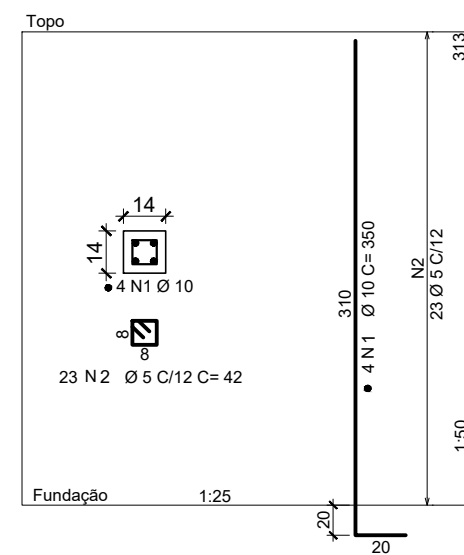



ESC 1:25 4X

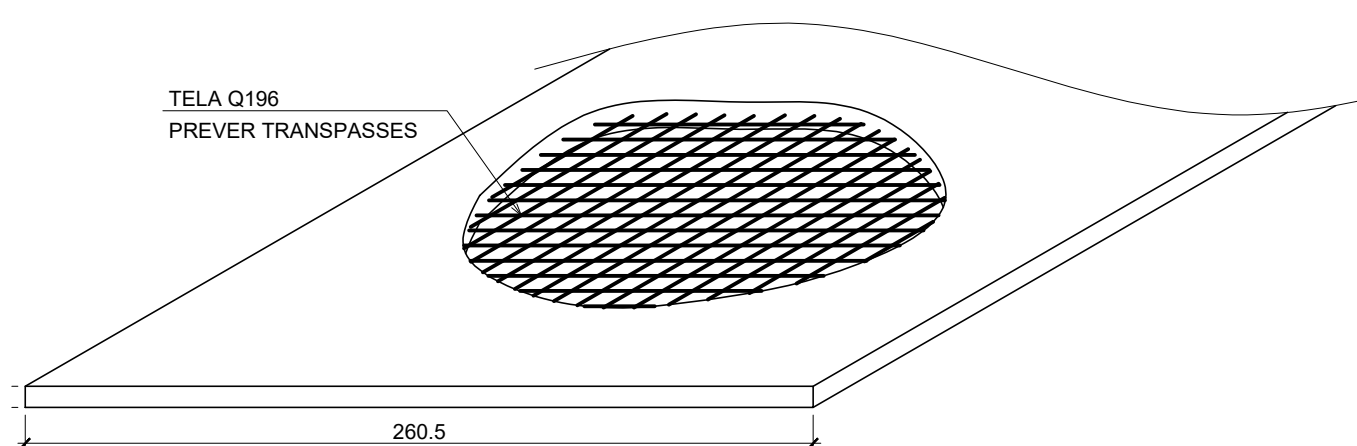

ESC 1:25 19X

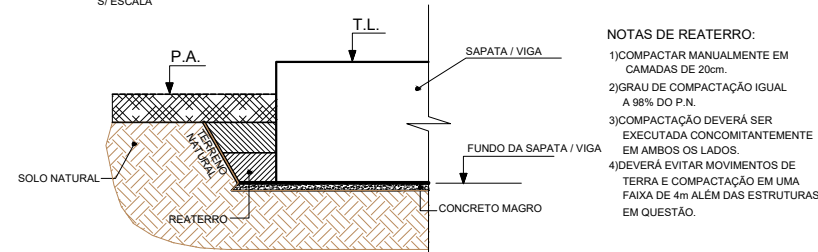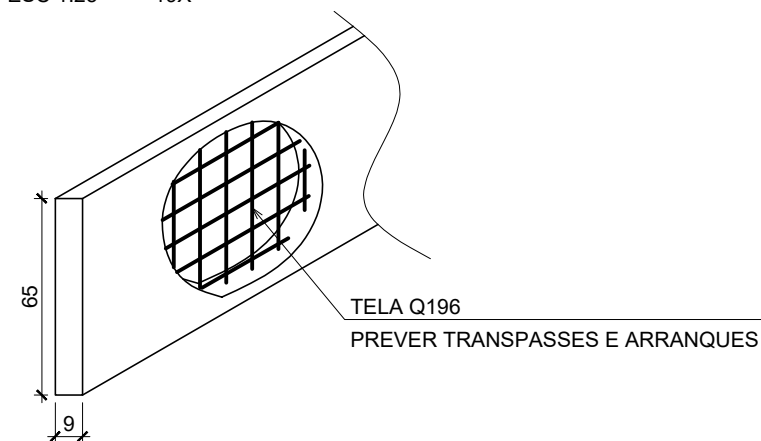

PINO DE DOBRAMENTO

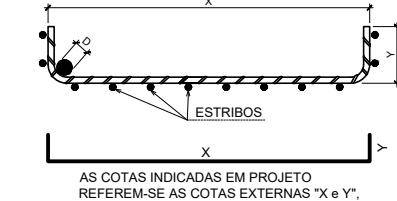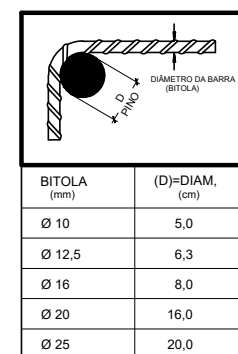

PRAÇA DR. EUCLYDES CARDOSO CASTILHO, 185 - CENTRO
CNPJ: 45.152.139/0001-99

PROJETO: CONSTRUÇÃO DE
JAZIGOS VERTICAIS -
GAVETÁRIOS

Assunto

JAZIGOS VERTICAIS

Local
PRAÇA HERMELINDA PERES CARDOSO
DE MORAES, S/N - VILA CARDOSO

NOVO HORIZONTE - SP

Título do Desenho

JAZIGOS VERTICAIS CONVENCIONAIS
FÔRMAS E ARMAÇÕES

ART:

Novo Horizonte / SP, 10 de abril de 2026

Autora do projeto
ENG. CIVIL - LENON DE PAULI - CREA/SP 5069355196-SP

LENON DE PAULI
ENGENHEIRO CIVIL
CREA/SP 5069355196-SP

FABIANO DE MELLO BELENTANI
PREFEITO MUNICIPAL
RG: 24.683.455-9
CPF:177.931.788-31

06/09

Escala
INDICADA